VILLAGE OF DOWNERS GROVE REPORT FOR THE VILLAGE COUNCIL MEETING APRIL 3, 2012 AGENDA

SUBJECT:	Түре:	SUBMITTED BY:
	✓ Resolution	
	Ordinance	
Final Plat of Subdivision -	Motion	Tom Dabareiner, AICP
Resubdivision of Green Acres	Discussion Only	Community Development Director

SYNOPSIS

A resolution for a Final Plat of Subdivision has been prepared to resubdivide three existing lots into two new lots. The property located at 401-403 Lynn Gremer Court and 6568 Fairview Avenue.

STRATEGIC PLAN ALIGNMENT

The goals for 2011-2018 identified Exceptional Municipal Services.

FISCAL IMPACT

N/A.

RECOMMENDATION

Approval on the April 10, 2012 consent agenda.

BACKGROUND

The petitioner is requesting approval of a final plat of subdivision to combine three existing lots into two new lots. These three lots were part of the Green Acres subdivision in 2004 and were designated for stormwater detention. However, because the on-site stormwater detention was modified and completed in an acceptable manner that does not require the use of all three lots, the petitioner is now requesting to combine three lots into two lots, with one becoming a buildable single family residential lot and the other containing all of the stormwater detention.

The three lots are part of the Green Acres Subdivision approved in 2004. The Green Acres Subdivision, zoned R-3 Single Family Residence, is located on the west side of Fairview Avenue just north of 66th Street. The original approval of the 14-lot subdivision included extension of Davane Lane and creation of Lynn Gremer Court.

In late 2011, the new owner of the Green Acres Subdivision completed on-site stormwater detention. The shape of the pond was modified so that it does not take up all of Lots 12, 13 and 14. As such, the petitioner is now proposing to resubdivide these three lots into two new lots. Lots 12, 13 and 14 would be renamed Lots One and Two. Lot One would become buildable single family residential lot, while Lot Two would contain the entire stormwater detention basin. There would be no changes to Lots 1-11 of the original Green Acres Subdivision.

The developer is creating a new homeowners association for the Green Acres Subdivision. Lot Two and the detention facilities would be owned and maintained by this homeowners association. If the homeowners association fails to maintain the detention facility, a Special Service Area will allow the Village to levy a special tax on the property owners for the maintenance of the facility. The Village would then maintain the detention facilities. The SSA will appear on a future Council agenda.

The two proposed lots comply with Sections 28.1103(c) and 28.1104(c) of the Zoning Ordinance. The lots will meet the minimum lot dimension requirements for the R-3 zoning district and per Section 20.301 of the Subdivision Ordinance. The required five-foot wide public utility and drainage easements will be provided along the new side lot lines. A new blanket stormwater detention easement will be placed over Lot Two. All other required public utility and drainage easements already exist and adequately serve the subdivision. The lot dimensions are specified in the table below:

401-403 Lynn Gremer Ct & 6568 Fairview Ave	Lot Width (req. 75 ft.)	Lot Depth (req. 140 ft.)	Frontage (req. 45 ft.)	Lot Area (req. 10,500 sq. ft.)
Lot 1	75 ft.	182 ft.	47.17 ft.	17,115 sq. ft.
Lot 2	90 ft.	251 ft.	98.1 ft. North 247.9 ft. East	33,316 sq. ft.

The majority of the required infrastructure has already been installed. The detention facility has been constructed and meets all requirements of the Village's Stormwater Ordinance. The petitioner is in the process of installing remaining infrastructure originally approved in 2004. The petitioner will install the remaining seven trees on Lynn Gremer Ct and ten remaining trees along Davane Lane. One street light will be installed in Lynn Gremer Court. The petitioner will continue installation of public sidewalks at the time of construction of single family homes on individual lots.

All required park and school donations were paid by the original developer when the subdivision was approved. No additional payments are required at this time.

The consolidation is consistent with the Comprehensive Plan. The existing neighborhood is a single family residential neighborhood. The proposed resubdivision will allow for a new single family home which meets the Plan's goal to ensure quality housing stock remains a staple of the community. The Residential Area Plan section of the Comprehensive Plan recommends residential areas provide a variety of housing and dwelling unit types and densities, generally organized by dwelling types and lot sizes as identified in the Land Use Plan. Additionally, the proposed lot sizes are consistent in width and area with other lots in the R-3 district.

The Plan Commission considered the petition at their March 5, 2012 meeting. One resident expressed concern the one additional home on the cul-de-sac would have a negative impact by increasing the density on Lynn Gremer Court. The Plan Commission determined the additional home is consistent with the original approval and the net impact was minimal.

The Commission found that the request met the standards of the Subdivision and Zoning Ordinances. Based on their findings, the Plan Commission recommended unanimous approval of the Final Plat of Subdivision. Staff concurs with the Plan Commission recommendation.

ATTACHMENTS

Aerial Map Resolution Staff Report with attachments dated March 5, 2012 Minutes of the Plan Commission Hearing dated March 5, 2012

RESOLUTION NO.

A RESOLUTION ABROGATING CERTAIN UTILITY AND DRAINAGE EASEMENTS ON CERTAIN LOTS IN THE VILLAGE OF DOWNERS GROVE (401-403 LYNN GERMER & 6568 FAIRVIEW AVENUE)

WHEREAS, it has been determined by the Council of the Village of Downers Grove in DuPage County, Illinois, that it is in the public interest to abrogate certain utility and drainage easements in said

Village hereinafter more particularly described; and

WHEREAS, the Village Council, after due investigation and consideration, has determined that there is no evidence of significant Village use of these utility and drainage easements;

WHEREAS, the Village Council, after due investigation and consideration, has determined that

the nature and extent of the public use and the public interest to be served is such as to warrant the

abrogation of said utility and drainage easements;

NOW, THEREFORE, BE IT RESOLVED by the Council of the Village of Downers Grove, in

DuPage County, Illinois, as follows:

SECTION 1. That certain portions of Lot 12, Lot 13 and Lot 14 in Green Acres of Downers

Grove Subdivision, in DuPage County, Illinois, as depicted on the Final Plat of First Resubdivision of

Green Acres of Downers Grove Subdivision, dated December 12, 2011, last revised February 7, 2012

(attached hereto), and legally described as follows:

U&D Easement Over Lot 12

THAT PART OF THE SOUTH 10 FEET OF LOT 12 IN GREEN ACRES OF DOWNERS GROVE SUBDIVISION PER DOCUMENT R2004-144920, LYING EAST OF THE FOLLOWING DESCRIBED LINE:

COMMENCING AT THE NORTHEAST CORNER OF SAID LOT 12, THENCE SOUTH 00 DEGREES 08 MINUTES 13 SECONDS EAST ALONG THE EAST LINE OF SAID LOT 12, A DISTANCE OF 60.11 FEET; THENCE SOUTH 44 DEGREES 54 MINUTES 37 SECONDS WEST, A DISTANCE OF 105.79 FEET TO A POINT ON THE SOUTH LINE OF SAID LOT 12, SAID POINT BEING THE POINT OF TERMINATION OF THIS LINE

AND ALSO THAT PART OF THE EAST 5 FEET OF LOT 12 IN GREEN ACRES OF DOWNERS GROVE SUBDIVISION PER DOCUMENT R2004-144920, LYING SOUTH OF THE FOLLOWING DESCRIBED LINE: COMMENCING AT THE NORTHEAST CORNER OF SAID LOT 12, THENCE SOUTH 00 DEGREES, 08 MINUTES 13 SECONDS EAST ALONG THE EAST LINE OF SAID LOT 12, A DISTANCE OF 60.11 FEET; THENCE SOUTH 44 DEGREES 54 MINUTES 37 SECONDS WEST, A DISTANCE OF 105.79 FEET TO A POINT ON THE SOUTH LINE OF SAID LOT 12, SAID POINT BEING THE POINT OF TERMINATION OF THIS LINE

U&D Easement Over Lot 13

THE SOUTH 10 FEET (EXCEPT THE EAST 10 FEET THEREOF) OF LOT 13 IN GREEN ACRES OF DOWNERS GROVE SUBDIVISION PER DOCUMENT R2004-144920

AND ALSO THAT PART OF THE WEST 5 FEET OF LOT 13 IN GREEN ACRES OF DOWNERS GROVE SUBDIVISION PER DOCUMENT R2004-144920, LYING SOUTH OF THE FOLLOWING DESCRIBED LINE:

COMMENCING AT THE NORTHWEST CORNER OF SAID LOT 13, THENCE SOUTH 00 DEGREES 08 MINUTES 13 SECONDS EAST ALONG THE WEST OF SAID LOT 13, A DISTANCE OF 60.11 FEET FOR A POINT OF BEGINNING; THENCE NORTH 44 DEGREES 54 MINUTES 37 SECONDS EAST, A DISTANCE OF 7.07 FEET FOR A POINT OF TERMINATION OF THIS LINE

U&D Easement Over Lot 14

THAT PART OF THE NORTH 5 FEET OF LOT 14 IN GREEN ACRES OF DOWNERS GROVE SUBDIVISION PER DOCUMENT R2004-144920, LYING EAST OF THE FOLLOWING DESCRIBED LINE:

COMMENCING AT THE NORTHWEST CORNER OF SAID LOT 14, THENCE NORTH 89 DEGREES 58 MINUTES 07 SECONDS EAST, A DISTANCE OF 66.61 FEET FOR A POINT OF BEGINNING; THENCE SOUTH 44 DEGREES 54 MINUTES 37 SECONDS WEST, A DISTANCE OF 7.06 FEET FOR A POINT OF TERMINATION OF THIS LINE

Commonly known as (portions of) 401-403 Lynn Gremer Court & 6568 Fairview Avenue; PINs 09-20-213-017, -018, -019

(hereinafter referred to as the "Abrogated U&D Easements"), are hereby abrogated and closed, and that it

is hereby declared that the same is no longer required for public use and that the public interest will be

served by such abrogation.

SECTION 2. That the Mayor and Clerk of the Village of Downers Grove are hereby authorized

to sign the final plat depicting abrogated easement described herein.

SECTION 3. That a certified copy of this resolution and an accurate map of the abrogated

easement shall be filed for record by the Clerk of the Village of Downers Grove in the Office of the

Recorder of Deeds, DuPage County, Illinois at the expense of the Owner of Record.

SECTION 4. That all resolutions or parts of resolutions in conflict with the provisions of this resolution are hereby repealed.

<u>SECTION 5</u>. That this resolution shall be in full force and effect from and after its passage and publication in pamphlet form as provided by law.

Mayor


Passed: Published: Attest: ____


Village Clerk


 $1\wp8\res12\Abrogate-LynnGremer-PC-06-12$





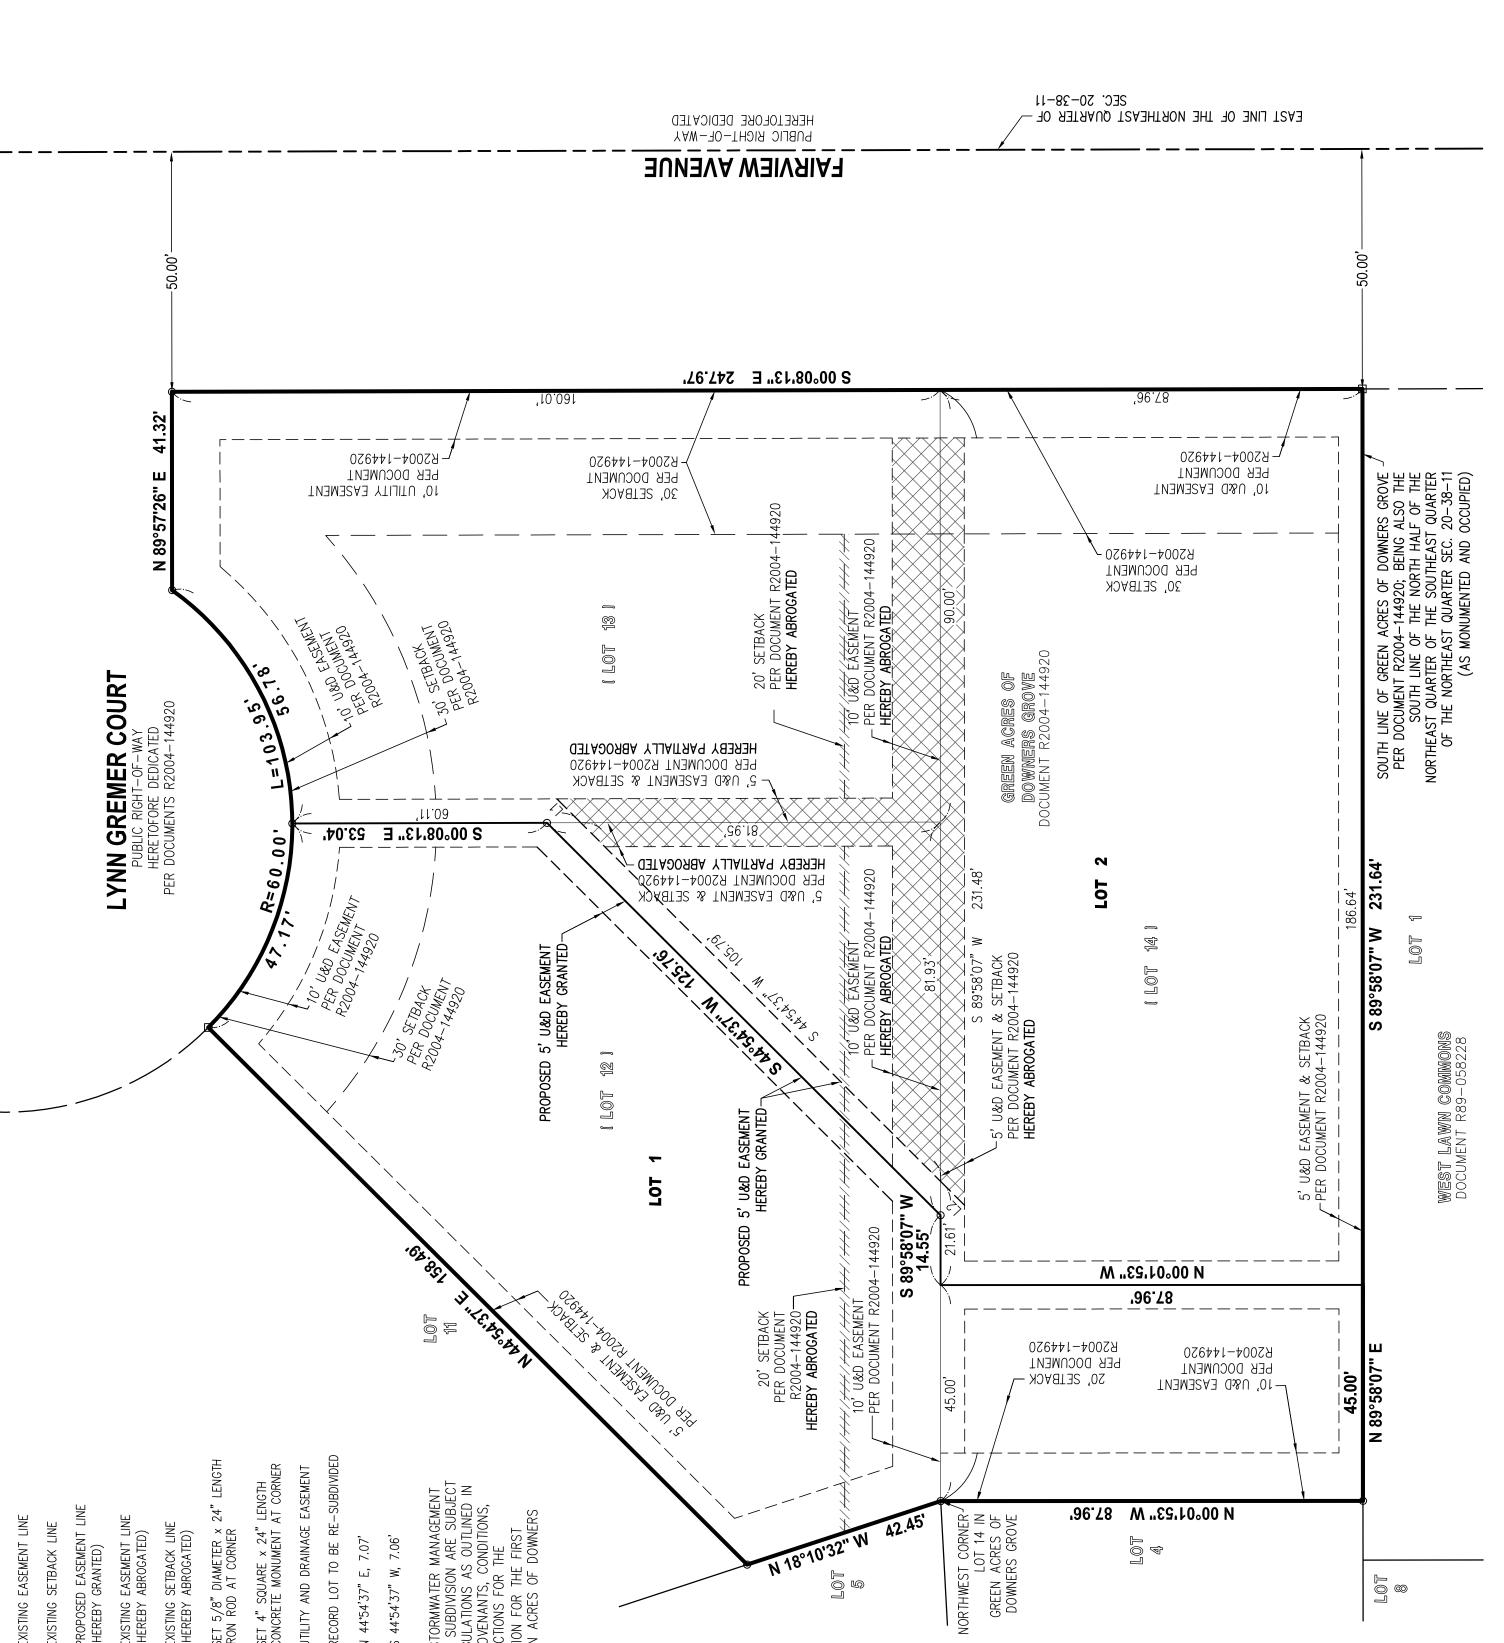

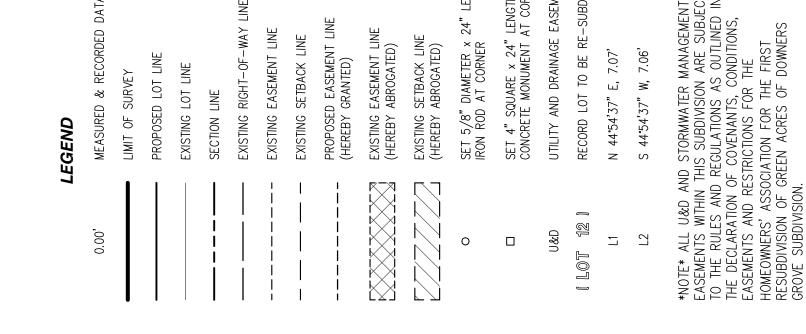

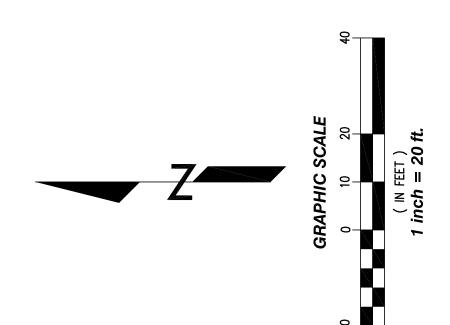

IBLIC WORKS CERTIF TION OF EASEMENT) GROVE PU R ABROGA DOWNERS (FOF ABROGATION OF THE APPROVED AND ACCE. ERS G (FC

DOWN

U&D EASEMENT OVER LOT 12 ACRES OF DOWNERS GROVE SUE HEREBY ABROGATED AS FOLLOWS GR N

12 ETBACK LIN -144920. SE 4-20 FOOT REAR DOCUMENT R200

FR LOT 12 S GROVE SI SETBACK LI CRES OF DO REBY ABROO IN GR

9 i

Image: Source of the state	THAT PART OF THE SOUTH 10 FEET OF LOT 12 IN GREEN ACRES OF DOWNERS GROVE SUBDIVISION PER DOCUMENT R2004-144920, LYING EAST OF THE FOLLOWING DESCRIBED LINE:	THE EASEMENTS DESIGNATED TO BE ABROGATED HEREON ACCEPTED THIS DAY OF	LOT 1
International and the state of the stat	COMMENCING AT THE NORTHEAST CORNER OF SAID LOT 12, THENCE SOUTH 00 DEGREES 08 MINUTES 13 SECONDS EAST ALONG THE EAST LINE OF SAID LOT 12, A DISTANCE OF 60.11 FEET; THENCE SOUTH 44 DEGREES 54 MINUTES 37 SECONDS WEST, A DISTANCE OF 105.79 FEET TO A POINT ON THE SOUTH LINE OF SAID LOT 12 SAID POINT BFING THE POINT OF TERMINATION OF THIS LINF		
Processes on whete a mode care to 1.1 Int	AND ALSO THAT PART OF THE EAST 5 FEET OF LOT 12 IN GREEN ACRES OF DOWNERS GROVE SUBDIVISION PER DOCUMENT R2004-144920, LYING SOUTH OF THE FOLLOWING DESCRIBED LINE:	DOWNERS GROVE SANITARY DISTRICT CENTIFICATE (FOR ABROGATION OF EASEMENT) ABROGATION OF THE EASEMENTS DESIGNATED TO BE ABROGATED HEREON	
Substration Substration	COMMENCING AT THE NORTHEAST CORNER OF SAID LOT 12, THENCE SOUTH 00 DEGREES 08 MINUTES 13 SECONDS EAST ALONG THE EAST LINE OF SAID LOT 12, A DISTANCE OF 60.11 FEET; THENCE SOUTH 44 DEGREES 54 MINUTES 37 SECONDS WEST, A DISTANCE OF 105.79 FEET TO A POINT ON THE SOUTH LINE OF SAID LOT 12, SAID POINT BEING THE POINT OF TERMINATION OF THIS LINE.	PROVED AND ACCEPTED THIS DAY OF,	LOT 2 IN THIS SUBDIVISION IS HEREBY GRANTED FOR STORMWATER MANAGEMENT PURPOSES.
Image: construction (construction) Multic Carlor Multic Carlor Statebrinsion (construction) Statebrinsion (construction) Statebrinsion (construction) Statebrinsion (construction) Statebrinsion (construction) Statebrinsion (construction) Statebrinsion (construction) Statebrinsion (construction) Statebrinsion (construction) Statebrinsion (construction) Statebrinsion (construction) Statebrinsion (construction) Statebrinsion (construction) Statebrinsion (construction) Multicity (construction) Statebrinsion (construction) Statebrinsion (construction) Statebrinsion (construction) Statebrinsion (construction) Multicity (construction) Multicity (construction) Statebrinsion (construction) Statebrinsion (construction) Multicity (construction) Multicity (construction) Multicity (construction) Statebrinsion (construction) Statebrinsion (construction) Multicity (construction) Multicity (construction) Multicity (construction) Statebrinsion Multicity (const	SETBACK LINE OVER LOT 13 IN GREEN ACRES OF DOWNERS GROVE SUBDIVISION HEREBY ABROGATED AS FOLLOWS	RS GROVE VILLAGE COUNCIL'S CERTIFICAT (FOR ABROGATION OF EASEMENT) THE EASEMENTS DESIGNATED TO BE ABROGATED HEREON ACCEPTED THIS DAY OF	
Concerts centricate segundation set second and concerts centricate segundation set second set second second second second second second second second second secon	INE FOR LOT 13 IN GREEN ACRES OF DOWNERS GROVE		
• ONTENDER OF COMMENS • ONTENDER • INTENDER •	U&D EASEMENT OVER LOT 13 IN GREEN ACRES OF DOWNERS GROVE SUBDIVISION HEREBY ABROGATED AS FOLLOWS	COMCAST'S CERTIFICATE (FOR ABROGATION OF EASEMENT) THE EASEMENTS DESIGNATED TO BE ABROGATED HEREON ACCEPTED THIS DAY OF	\sim \neg
Sign Downers Group Implication MCORS CENTIFICATE (FOR MBROGATION OF EASEMENT) MCORS CENTIFICATE (FOR MBROGATION OF EASEMENT) MCORS CENTIFICATE (FOR MBROGATION OF EASEMENT) Implication Implication HEREOF) OF LOT 13 IN GREEN		
A DECRETES 06 MNUTE 13 DUI TO DECRETE 06 MNUTE 13 DUI TO DECRETE 06 MNUTE 14 DUI TO DECRETE 06 MNUTE 14 DUI TO DE REPORTER 145 DUI TO DE REPORTER 145 DUI TO E REPORTER 145 DOIENT 400 MGENET MANGEDETT 145 DOIENT 400 MGENET 145 DOIENT 400 MGENET MANGEDETT 145 DOIENT 400 MGENET MANGEDET 145 DOIENT 400 MGENET 1	AND ALSO THAT PART OF THE WEST 5 FEET OF LOT 13 IN GREEN ACRES OF DOWNERS GROVE SUBDIVISION PER DOCUMENT R2004-144920, LYING SOUTH OF THE FOLLOWING DESCRIBED LINE:	NICOR'S CERTIFICATE (FOR ABROGATION OF EASEMENT)	ro li
Vertual 14 Control 14 Momentario de la BROGATION OF EASEMENT) Momentario de la BROGATION OF EASEMENT	COMMENCING AT THE NORTHWEST CORNER OF SAID LOT 13, THENCE SOUTH 00 DEGREES 08 MINUTES 13 SECONDS EAST ALONG THE WEST LINE OF SAID LOT 13, A DISTANCE OF 60.11 FEET FOR A POINT OF BEGINNING; THENCE NORTH 44 DEGREES 54 MINUTES 37 SECONDS EAST, A DISTANCE OF 7.07 FEET FOR A POINT OF TERMINATION OF THIS LINE.	ROGATION OF THE EASEMENTS DESIGNATED TO BE ABROGATED HEREON PROVED AND ACCEPTED THIS DAY OF, TITLE:	
WER LOT 14 COMEDS CENTINCATE SUBDIVISION ComeDS SUBDIVISION			MANAGEMENT PURPOSES.
NER GROVE SUBDIVISION Der Meres GROVE, ILLINOIS DOWMERS GROVE, ILLINOIS NE: ITLE: ITLE: ITLE: DOWMERS GROVE, ILLINOIS NE: ITLE: ITLE: ITLE: DOWMERS GROVE, ILLINOIS NE: ITLE: ITLE: ITLE: DOWMERS GROVE, ILLINOIS IT HENCE SOUTH 44 DEGREES 54 ITLE: DEAD OF THE ASEMINATION OF THIS LINE. DOMMERER: ILLINOIS ITHENCE SOUTH 44 DEGREES 54 ITLE DOMMERER DOMMERER: ILLINOIS ITHENCE SOUTH 44 DEGREES 54 ITLE DOMMERER DOMMERER ITHENCE SOUTH 44 DEGREES 54 ITLE OF RESULTION OF THE EASEMENT) DOMMERER ITLE? ITHENCE SOUTH 44 DEGREES 54 ITLE DOMMERER ITLE? ITLE? ITHENCE SOUTH 44 DEGREES 54 ITLE ITLE? ITLE? ITLE? ITHENCE SOUTH 41 DEGREES 54 ITLE? ITLE? ITLE? ITLE? ITLE?	U&D EASEMENT AND SETBACK LINE OVER LOT 14 IN GREEN ACRES OF DOWNERS GROVE SUBDIVISION HEREBY ABROGATED AS FOLLOWS	COMED'S CERTIFICATE (FOR ABROGATION OF EASEMENT) THE EASEMENTS DESIGNATED TO BE ABROGATED HEREON ACCEDTED THIS	GREENSCAPE HOMES, LLC FAIRVIEW AVENUE & LYNN GREMER COURT
THE 89 DEGREES 58 MINUTES 07 THENCE SOUTH 44 DEGREES 54 THENCE SOUTH 44 DEGREES 54 THENCE SOUTH 44 DEGREES 54 THENCE SOUTH 44 DEGREES 54 TERMINATION OF THIS LINE. AT& CALE: 7"=20 COMBINITION OF THIS LINE. TERMINATION OF THIS LINE. FOR ABROGATED HEREON APPROVED AND ACCEPTED THIS DAY OF 2012. C.M. Lavoie & Associates, Inc. 17-157 ABROGATION OF THIS LINE. BROGATED HEREON APPROVED AND ACCEPTED THIS DAY OF 2012. JOB NUMBER: 17-157 Sign BY:	S GROVE	NOVED AND AUGEFIED INIS DAT OF	DRAWN BY: TCB CHECKED
sign sign	COMMENCING AT THE NORTHWEST CORNER OF SAID LOT 14, THENCE NORTH 89 DEGREES 58 MINUTES 07 SECONDS EAST, A DISTANCE OF 66.61 FEET FOR A POINT OF BEGINNING; THENCE SOUTH 44 DEGREES 54 MINUTES 37 SECONDS WEST, A DISTANCE OF 7.06 FEET FOR A POINT OF TERMINATION OF THIS LINE.	AT&TS CERTIFICATE (FOR ABROGATION OF EASEMENT)	COLUCIONSCALE: $1"=20'$ DATE: $12/12/11$ JOB NUMBER:JOB NUMBER:SHEET: 1 OF C.M. Lavoie & Associates, Inc. $11-157$
C.M. LAVOIE & Associates, Inc.	© Copyright, 2012 C. M. Lavoie & Associates, Inc. This plan is protected under the copyright laws of the Unites States of America and foreign countries, and is to be used solely at the discretion of the Owner and C.M. Lavoie & Associates, Inc. Any use of this plan without the permission of the Owner and/or C.M.	ROGATION OF THE EASEMENTS DESIGNATED TO BE ABROGATED HEREON PROVED AND ACCEPTED THIS DAY OF	Consulting Civil Engineering#DATELand Planning & Surveying11/17/121050 State Route 12622/07/12Plainfield, Illinois 6054432/07/12voice 815-254-050545
	Lavoie & Associates, Inc., constitutes a violation of C.M. Lavoie & Associates, Inc.'s copyright of this plan and is prohibited.		Lavoies, Inc.

FINAL PLAT FIRST RESUBDIVISION OF GREEN ACRES OF DOWNERS GROVE

BEING A PART OF THE NORTHEAST QUARTER OF SECTION 20, TOWNSHIP 38 NORTH, RANGE 11 EAST OF THE THIRD PRINCIPAL MERIDIAN, IN DUPAGE COUNTY, ILLINOIS

OWNER'S CERTIFICATE

WE, GREENSCAPE HOMES, LLC., DO HEREBY CERTIFY THAT WE ARE THE OWNERS OF RECORD OF THE PROPERTY DESCRIBED HEREON, AND THAT WE HAVE CAUSED THE SAME TO BE SURVEYED AND SUBDIVIDED AS SHOWN ON THE PLAT HEREON DRAWN.

DATED THIS _____ DAY OF _____, 2012.

PRESIDENT

VICE-PRESIDENT

NOTARY'S CERTIFICATE

I, _____, A NOTARY PUBLIC, IN AND FOR SAID COUNTY, IN THE STATE AFTER SAID, DO

HEREBY CERTIFY THAT _____, ARE PERSONALLY KNOW BY ME TO BE THE SAME PERSONS WHOSE NAMES ARE SUBSCRIBED TO THE FOREGOING INSTRUMENT AS SUCH OWNERS, APPEARED BEFORE ME THIS DAY IN PERSON AND ACKNOWLEDGED THAT THEY SIGNED AND DELIVERED THE SAID INSTRUMENT AS THEIR OWN FREE AN VOLUNTARY ACT, FOR THE USES AND PURPOSES THEREIN SET FORTH.

GIVEN UNDER MY HAND AND NOTARIAL SEAL, THIS _____ DAY OF _____ DAY .

NOTARY PUBLIC

SCHOOL DISTRICT CERTIFICATE

THE UNDERSIGNED, ______ AS OWNERS OF THE PROPERTY DESCRIBED HEREON IN THE SURVEYOR'S CERTIFICATE, TO THE BEST OF THEIR KNOWLEDGE, IS LOCATED WITHIN THE BOUNDARIES OF DISTRICT 99 AND DISTRICT 58, IN DUPAGE COUNTY, ILLINOIS.

DATED AT _____, ILLINOIS THIS _____ DAY OF _____, 2012.

VICE-PRESIDENT

SURVEYOR'S CERTIFICATE

THIS IS TO CERTIFY THAT I, KEITH E. BOLLINGER, ILLINOIS PROFESSIONAL LAND SURVEYOR NO. 035-003592, HAVE SURVEYED AND RESUBDIVIDED THE PROPERTY DESCRIBED AS FOLLOWS:

LOTS 12, 13 AND 14 IN GREEN ACRES OF DOWNERS GROVE SUBDIVISION, BEING A SUBDIVISION IN THE NORTHEAST QUARTER OF SECTION 20, TOWNSHIP 38 NORTH, RANGE 11 EAST OF THE THIRD PRINCIPAL MERIDIAN, ACCORDING TO THE PLAT THEREOF RECORDED JUNE 1, 2004 AS DOCUMENT R2004–144920 AND CERTIFICATES OF CORRECTION RECORDED MAY 27, 2005 AS DOCUMENT R2005–110474 AND RECORDED FEBRUARY 2, 2006 AS DOCUMENT R2006–021295, IN DUPAGE COUNTY, ILLINOIS

SAID PARCEL OF LAND CONTAINING 50,430 SQUARE FEET OR 1.158 ACRES, MORE OR LESS.

AS SHOWN BY THIS PLAT, WHICH IS A CORRECT REPRESENTATION OF SAID SURVEY AND RESUBDIVISION; ALL DIMENSIONS ARE SHOWN IN FEET AND DECIMAL PARTS THEREOF.

ALL FIELD WORK WAS COMPLETED ON SEPTEMBER 2, 2011.

I FURTHER CERTIFY THAT THIS PROFESSIONAL SERVICE CONFORMS TO THE CURRENT ILLINOIS MINIMUM STANDARDS FOR BOUNDARY SURVEYS.

GIVEN UNDER MY HAND AND SEAL AT PLAINFIELD, ILLINOIS THIS _____ DAY OF _____, 2

ILLINOIS PROFESSIONAL LAND SURVEYOR NO. 035–003592 MY LICENSE EXPIRES 11/30/2012 PROFESSIONAL DESIGN FIRM 184–003041

012.	NAL LAND	
ESS!	No. 035-3592	UPL
ROF	KEITH E. BOLLINGER PLAINFIELD,	EYOA
	ATE OF ILLIN	

DECLARATION OF RESTRICTIVE COVENANTS

THE UNDERSIGNED OWNER HEREBY DECLARES THAT THE REAL PROPERTY DESCRIBED IN AND DEPICTED ON THIS PLAT OF RESUBDIVISION SHALL BE HELD, TRANSFERRED, SOLD, CONVEYED AND OCCUPIED SUBJECT TO THE FOLLOWING COVENANTS AND RESTRICTIONS:

(A) ALL PUBLIC UTILITY STRUCTURES AND FACILITIES, WHETHER LOCATED ON PUBLIC OR PRIVATE PROPERTY, SHALL BE CONSTRUCTED WHOLLY UNDERGROUND, EXCEPT FOR TRANSFORMERS, TRANSFORMER PADS, LIGHT POLES, REGULATORS, VALVES, MARKERS AND SIMILAR STRUCTURES APPROVED BY THE VILLAGE ENGINEER OF THE VILLAGE OF DOWNERS GROVE PRIOR TO RECORDING OF THIS PLAT OF RESUBDIVISION

(B) AN EASEMENT FOR SERVING THE RESUBDIVISION, AND OTHER PROPERTY WITH STORM DRAINAGE, SANITARY SEWER, STREET LIGHTING, POTABLE WATER SERVICE AND OTHER PUBLIC UTILITY SERVICES, IS HEREBY RESERVED FOR AND GRANTED TO THE VILLAGE OF DOWNERS GROVE AND OTHER PUBLIC UTILITY SERVICES, IS HEREBY RESERVED FOR AND ASSIGNEES, JOINTLY AND SEPARATELY, TO INSTALL, OPERATE AND MAINTAIN AND REMOVE, FROM TIME TO TIME, FACILITIES AND EQUIPMENT USED IN CONNECTION WITH THE PUBLIC WATER SUPPLY, TRANSMISSION LINES, SANITARY SEWERS, STORM DRAINAGE SYSTEM, STREET LIGHTING SYSTEM, OR OTHER PUBLIC UTILITY SERVICES AND THEIR APPURTENANCES, EITHER ON, OVER, ACROSS, BELOW OR THROUGH THE GROUND SHOWN WITHIN THE DOTTED LINES ON THE PLAT MARKED P.U. & D.E. DESIGNATING A STORMWATER OR SEWER EASEMENT, AND THE PROPERTY DESIGNATED ON THE PLAT FOR STREETS AND ALLEYS, TOGETHER WITH THE RIGHT TO CUT, TRIM OR REMOVE TREES, BUSHES AND ROOTS AS MAY BE REASONABLY REQUIRED INCIDENT TO THE RIGHTS HEREIN GIVEN, AND THE RIGHT TO ENTER UPON THE RESUBDIVIDED PROPERTY FOR ALL SUCH PURPOSES. OBSTRUCTIONS SHALL NOT BE PLACED OVER GRANTEES' FACILITIES OR IN, UPON OR OVER, THE PROPERTY WITHIN THE STORMWATER OR SEWER EASEMENT WITHOUT THE PRIOR WRITTEN CONSENT OF GRANTEES. AFTER INSTALLATION OF ANY SUCH FACILITIES, THE GRADE OF THE RESUBDIVIDED PROPERTY SHALL NOT BE ALTERED IN A MANNER SO AS TO INTERFERE WITH THE PROPER OPERATION AND MAINTENANCE THEREON.

DOWNERS GROVE PLAN COMMISSION'S CERTIFICATE

APPROVED BY THE PLAN COMMISSION OF THE VILLAGE OF DOWNERS GROVE, ILLINOIS THIS ______ DAY OF

._____, 2012.

PLAN COMMISSION CHAIRMAN

DOWNERS GROVE VILLAGE ENGINEER CERTIFICATE

APPROVED BY THE OFFICE OF THE VILLAGE ENGINEER, VILLAGE OF DOWNERS GROVE, DUPAGE COUNTY, ILLINOIS THIS

_____ DAY OF _____, 2012.

DOWNERS GROVE VILLAGE ENGINEER

DOWNERS GROVE VILLAGE COUNCIL'S CERTIFICATE

APPROVED THIS _____ DAY OF _____, 2012 BY THE COUNCIL OF THE VILLAGE OF DOWNERS GROVE, ILLINOIS.

MAYOR

VILLAGE CLERK

DOWNERS GROVE SANITARY DISTRICT CERTIFICATE

I, _____, COLLECTOR OF THE DOWNERS GROVE SANITARY DISTRICT, DO HEREBY CERTIFY THAT THERE ARE NO DELINQUENT OR UNPAID CURRENT OR FORFEITED SPECIAL ASSESSMENTS OR ANY DEFERRED INSTALLMENTS THEREOF THAT HAVE NOT BEEN APPORTIONED AGAINST THE TRACT OF LAND INCLUDED IN THIS PLAT.

DATED THIS _____ DAY OF _____, 2012.

DOWNERS GROVE SANITARY DISTRICT COLLECTOR

DOWNERS GROVE VILLAGE COLLECTOR CERTIFICATE

I, _____, COLLECTOR FOR THE VILLAGE OF DOWNERS GROVE, DO HEREBY CERTIFY THAT THERE ARE NO DELINQUENT OR UNPAID CURRENT OR FORFEITED SPECIAL ASSESSMENTS OR ANY DEFERRED INSTALLMENTS THEREOF THAT HAVE NOT BEEN APPORTIONED AGAINST THE TRACT OF LAND INCLUDED IN THIS PLAT.

DATED THIS ______ DAY OF _____, 2012.

DOWNERS GROVE VILLAGE COLLECTOR

DRAINAGE CERTIFICATE

I, TIMOTHY HEJNY, A REGISTERED PROFESSIONAL ENGINEER IN ILLINOIS AND GREENSCAPE HOMES, LLC., THE OWNERS OF THE LAND DEPICTED HEREON, DO HEREBY STATE, THAT TO THE BEST OF OUR KNOWLEDGE AND BELIEF, REASONABLE PROVISIONS HAVE BEEN MADE FOR THE COLLECTION AND DIVERSION OF SUCH SURFACE WATERS AND PUBLIC AREAS OR DRAINS, WHICH THE SUBDIVIDER HAS A RIGHT TO USE, AND THAT SUCH SURFACE WATERS WILL BE PLANNED FOR IN ACCORDANCE WITH GENERALLY ACCEPTED ENGINEERING PRACTICES SO AS TO REDUCE THE LIKELIHOOD OF DAMAGE TO THE ADJOINING PROPERTY BECAUSE OF THE CONSTRUCTION OF THIS RESUBDIVISION. FURTHERMORE, AS ENGINEER, I HEREBY CERTIFY THAT THE PROPERTY WHICH IS THE SUBJECT OF THIS RESUBDIVISION OR ANY PART THEREOF IS NOT LOCATED WITHIN A SPECIAL FLOOD HAZARD AREA AS IDENTIFIED BY THE FEDERAL EMERGENCY MANAGEMENT AGENCY.

DATED THIS ______ DAY OF _____, 2012.

ILLINOIS REGISTERED PROFESSIONAL ENGINEER

(C) THE FOLLOWING DECLARATIONS, OR OTHERS SIMILAR THERETO, SHALL BE SET FORTH ON THE FACE OF THIS PLAT: WHEREAS, SAID LOTS WILL BE CONVEYED TO PURCHASERS SUBJECT TO THIS DECLARATION TO THE END THAT THE RESTRICTIONS IMPOSED SHALL INURE TO THE BENEFIT OF EACH AND ALL OF THE PURCHASERS OF SUCH LOTS WHETHER THEY SHALL HAVE BECOME SUCH BEFORE OR AFTER THE DATE THEREOF, AND THEIR RESPECTIVE HEIRS AND ASSIGNS, AND

WHEREAS, THE AFORESAID PROPERTY DESCRIBED ON THE ATTACHED PLAT IS LOCATED ENTIRELY WITHIN THE CORPORATE LIMITS OF THE VILLAGE OF DOWNERS GROVE, ILLINOIS, AND

WHEREAS, ALL OF THE PROVISIONS, RESTRICTIONS, CONDITIONS, COVENANTS, AGREEMENTS AND CHARGES HEREIN CONTAINED SHALL RUN WITH AND BIND ALL OF SAID LOTS AND LAND AND SHALL INURE TO THE BENEFIT OF, AND BE ENFORCEABLE BY THE VILLAGE OF DOWNERS GROVE, ILLINOIS, AND THE OWNERS OR OWNER OF ANY OF THE LOTS OF LANDS COMPRISED WITHIN SAID PLAT, AND THEIR RESPECTIVE HEIRS, EXECUTORS, ADMINISTRATORS, SUCCESSORS AND ASSIGNS.

NOW, THEREFORE, ALL PERSONS, FIRMS OR CORPORATIONS NOW OWNING THE AFORESAID PROPERTY DO COVENANT AND AGREE THAT THEY OR ANY PERSON, FIRM OR CORPORATION HEREAFTER ACQUIRING ANY PROPERTY OR LOTS SHOWN UPON THE ATTACHED PLAT OF RESUBDIVISION ARE HEREBY SUBJECT TO THE FOLLOWING RESTRICTIONS RUNNING WITH SAID PROPERTY BY WHOMSOEVER OWNED, TO WIT:

(1) NO IMPROVEMENTS SHALL BE MADE IN OR UPON THE STORMWATER EASEMENT, INCLUDING DETENTION OR RETENTION AREAS, AS DESCRIBED IN THE PLAT OF RESUBDIVISION, EXCEPT FOR LANDSCAPE INSTALLATION OF TREES, SHRUBS, BUSHES AND GRASS AND THE INSTALLATION OF UNDERGROUND UTILITY LINES AND DRIVEWAYS.

(2) EACH OWNER OR PURCHASER SHALL BE RESPONSIBLE FOR MAINTAINING THE STORMWATER EASEMENT, INCLUDING DETENTION OR RETENTION AREAS, APPLICABLE TO HIS/HER LOT IN SUCH A MANNER AS TO INSURE THE FREE AND UNINTERRUPTED FLOW OF STORM WATER THROUGH THE DRAINAGE SYSTEM OF THE RESUBDIVISION AND SHALL NOT DESTROY OR MODIFY GRADES OR SLOPES WITHOUT HAVING FIRST RECEIVED PRIOR WRITTEN APPROVAL FROM THE VILLAGE OF DOWNERS GROVE, ILLINOIS.

(3) IN THE EVENT ANY OWNER OR PURCHASER FAILS TO PROPERLY MAINTAIN THE STORMWATER EASEMENT, INCLUDING DETENTION OR RETENTION AREAS, THE VILLAGE OF DOWNERS GROVE, ILLINOIS, SHALL UPON TEN DAYS' PRIOR WRITTEN NOTICE, RESERVE THE RIGHT TO PERFORM, OR HAVE PERFORMED ON ITS BEHALF, ANY MAINTENANCE WORK TO OR UPON THE STORMWATER EASEMENT, INCLUDING DETENTION OR RETENTION AREAS, REASONABLY NECESSARY TO INSURE ADEQUATE STORMWATER STORAGE AND FREE FLOW OF STORMWATER THROUGH THE STORMWATER EASEMENT, INCLUDING DETENTION OR RETENTION AREAS.

(4) IN THE EVENT THE VILLAGE OF DOWNERS GROVE, ILLINOIS, SHALL BE REQUIRED TO PERFORM, OR HAVE PERFORMED ON ITS BEHALF, ANY MAINTENANCE WORK TO OR UPON THE STORMWATER EASEMENT, INCLUDING DETENTION OR RETENTION AREAS, THE COST TOGETHER WITH THE ADDITIONAL SUM OF TEN PERCENT SHALL, UPON RECORDATION OF A NOTICE OF LIEN, WITHIN SIXTY DAYS OF COMPLETION OF THE WORK, CONSTITUTE A LIEN AGAIN HIS/HER LOT WHICH MAY BE FORECLOSED BY AN ACTION BROUGHT BY OR ON BEHALF OF THE VILLAGE OF DOWNERS GROVE, ILLINOIS.

(5) THE AFORESAID RESTRICTIONS AND COVENANT, AND EACH AND EVERY ONE OF THEM, ARE HEREBY EXPRESSLY MADE AS AN ESSENTIAL PART OF THIS INSTRUMENT, AND SHALL BE AND REMAIN OF PERPETUAL EFFICACY AND OBLIGATION IN RESPECT TO THE SAID PREMISES AND THE PARTIES HEREIN DESIGNATED, THEIR AND EACH OF THEIR SUCCESSORS, HEIRS AND ASSIGNS.

IN WITNESS WHEREOF, THE OWNERS HAVE SET THEIR HANDS UPON THE ATTACHED PLAT THE DAY AND DATE FIRST WRITTEN THEREON.

PRESIDENT

VICE- PRESIDENT

NOTARY-PUBLIC

EASEMENT PROVISIONS

AN EASEMENT FOR SERVING THE SUBDIVISION AND OTHER PROPERTY WITH ELECTRIC AND COMMUNICATION SERVICES IS HEREBY RESERVED FOR AND GRANTED TO:

COMMONWEALTH EDISON COMPANY AND AT&T, GRANTEES,

THEIR RESPECTIVE LICENSES, SUCCESSORS AND ASSIGNS JOINTLY AND SEVERELY, TO CONSTRUCT, OPERATE, REPAIR, MAINTAIN, MODIFY, RECONSTRUCT, REPLACE, SUPPLEMENT, RELOCATE AND REMOVE, FROM TIME TO TIME, POLES, GUYS, ANCHORS, WIRES, CABLES, CONDUITS, MANHOLES, TRANSFORMERS, PEDESTALS, EQUIPMENT CABINETS OR OTHER FACILITIES USED IN CONNECTION WITH OVERHEAD AND UNDERGROUND TRANSMISSION AND DISTRIBUTION OF ELECTRICITY, COMMUNICATIONS, SOUNDS AND SIGNALS IN, OVER, UNDER, ACROSS, ALONG AND UPON THE SURFACE OF THE PROPERTY SHOWN WITHIN THE DASHED AND DOTTED LINES (OR SIMILAR DESIGNATION) ON THE PLAT AND MARKED U&D EASEMENT, THE PROPERTY DESIGNATED IN THE DECLARATION OF CONDOMINIUM AND/OR ON THIS PLAT AS "COMMON ELEMENTS", AND THE PROPERTY DESIGNATED ON THE PLAT AS "COMMON AREA OR AREAS" AND THE PROPERTY DESIGNATED ON THE PLAT FOR STREETS AND ALLEYS, WHETHER PUBLIC OR PRIVATE, TOGETHER WITH THE RIGHTS TO INSTALL REQUIRED SERVICE CONNECTIONS OVER OR UNDER THE SURFACE OF EACH LOT AND COMMON AREA OR AREAS TO SERVE IMPROVEMENTS THEREON, OR ON ADJACENT LOTS, AND COMMON AREA OR AREAS TO SERVE IMPROVEMENTS THEREON, OR ON ADJACENT LOTS, AND COMMON AREA OR AREAS, THE RIGHT TO CUT, TRIM OR REMOVE TREES, BUSHES, ROOTS AND SAPLINGS AND TO CLEAR OBSTRUCTIONS FROM THE SURFACE AND SUBSURFACE AS MAY BE REASONABLY REQUIRED INCIDENT TO THE RIGHTS HEREIN GIVEN, AND THE RIGHT TO ENTER UPON THE RESUBDIVIDED PROPERTY FOR ALL SUCH PURPOSES. OBSTRUCTIONS SHALL NOT BE PLACED OVER GRANTEES' FACILITIES OR IN, UPON OR OVER THE PROPERTY WITHIN THE DASHED OR DOTTED LINES (OR SIMILAR DESIGNATION) MARKED U&D EASEMENT WITHOUT THE PRIOR WRITTEN CONSENT OF GRANTEES. AFTER INSTALLATION OF ANY SUCH FACILITIES THE GRADE OF THE SUBDIVIDED PROPERTY SHALL NOT BE ALTERED IN A MANNER SO AS TO INTERFERE WITH THE PROPER OPERATION AND MAINTENANCE THEREOF.

STATE REGISTRATION NUMBER: 062–059133 REGISTRATION EXPIRES: _____

DATED THIS _____ DAY OF _____, 2011.

PRESIDENT

VICE-PRESIDENT

COUNTY CLERK'S CERTIFICATE

I, _____, COUNTY CLERK OF DUPAGE COUNTY, ILLINOIS, DO HEREBY CERTIFY THAT THERE ARE NO DELINQUENT GENERAL TAXES, NO UNPAID FORFEITED TAXES AND NO REDEEMABLE TAX SALES AGAINST ANY OF THE LAND INCLUDED IN THIS PLAT. I FURTHER CERTIFY THAT I HAVE RECEIVED ALL STATUTORY FEES IN CONNECTION WITH THIS PLAT.

GIVEN UNDER MY HAND AND SEAL OF THE COUNTY CLERK OF DUPAGE COUNTY, ILLINOIS THIS _____ DAY

OF _____, 2012.

COUNTY CLERK

RECORDATION OF PLAT CERTIFICATE

I, KEITH E. BOLLINGER, ILLINOIS PROFESSIONAL LAND SURVEYOR NO. 35-003592, HEREBY AUTHORIZE THE PLAT OFFICER OF THE VILLAGE OF DOWNERS GROVE AND/OR ITS DESIGNATED AGENTS TO RECORD THIS PLAT OF SUBDIVISION WITH THE OFFICE OF THE DUPAGE COUNTY RECORDER OR DEEDS.

GIVEN UNDER MY HAND AND SEAL AT PLAINFIELD, ILLINOIS, THIS _____ DAY OF _____, 2012.

ILLINOIS PROFESSIONAL LAND SURVEYOR NO. 035-003592 MY LICENSE EXPIRES 11/30/2012 PROFESSIONAL DESIGN FIRM 184-003041

COUNTY RECORDER'S CERTIFICATE

THIS PLAT WAS FILED FOR RECORD IN THE RECORDER'S OFFICE OF DUPAGE COUNTY, ILLINOIS ON THE _____ DAY OF

______O'CLOCK ______M. AS DOCUMENT NUMBER

COUNTY RECORDER

© Copyright, 2012 C. M. Lavoie & Associates, Inc. This plan is protected under the copyright laws of the Unites States of America and foreign countries, and is to be used solely at the discretion of the Owner and C.M. Lavoie & Associates, Inc. Any use of this plan without the permission of the Owner and/or C.M. Lavoie & Associates, Inc., constitutes a violation of C.M. Lavoie & Associates, Inc.'s copyright of this plan and is prohibited. THE TERM COMMON ELEMENTS SHALL HAVE THE MEANING SET FORTH FOR SUCH TERM IN THE CONDOMINIUM PROPERTY ACT, CHAPTER 765 ILCS 605/2, AS AMENDED FROM TIME TO TIME.

THE TERM "COMMON AREA OR AREAS" IS DEFINED AS A LOT, PARCEL OR AREA OF REAL PROPERTY, THE BENEFICIAL USE AND ENJOYMENT OF WHICH IS RESERVED IN WHOLE OR AS AN APPURTENANCE TO THE SEPARATELY OWNED LOTS, PARCELS OR AREAS WITHIN THE PLANNED DEVELOPMENT, EVEN THROUGH SUCH BE OTHERWISE DESIGNATED ON THE PLAT BY TERMS SUCH AS "OUTLOTS", "COMMON ELEMENTS", "OPEN SPACE", "OPEN AREA", "COMMON GROUND", "PARKING" AND "COMMON AREAS". THE TERM "COMMON AREA OR AREAS" AND "COMMON ELEMENTS" INCLUDE REAL PROPERTY SURFACED WITH INTERIOR DRIVEWAYS AND WALKWAYS, BUT EXCLUDES REAL PROPERTY PHYSICALLY OCCUPIED BY A BUILDING, SERVICE BUSINESS DISTRICT OR STRUCTURES SUCH AS A POOL, RETENTION POINT OR MECHANICAL EQUIPMENT.

RELOCATION OF FACILITIES WILL BE DONE BY GRANTEES AT COST OF THE GRANTOR/LOT OWNER, UPON WRITTEN REQUEST.

STORMWATER MANAGEMENT PROVISIONS

GREENSCAPE HOMES, LLC. (HEREINAFTER REFERRED TO AS THE "OWNER'S"), DOES HEREBY GRANT UNTO THE VILLAGE OF DOWNERS GROVE, ILLINOIS, ITS SUCCESSORS AND ASSIGNS (HEREINAFTER REFERRED TO AS THE "VILLAGE"), THE FOLLOWING EASEMENTS:

1. A NON-EXCLUSIVE AND PERPETUAL STORMWATER MANAGEMENT EASEMENT ON, OVER, ACROSS AND THROUGH THOSE PORTIONS OF THE PROPERTY SHOWN AND MARKED AS "STORMWATER MANAGEMENT EASEMENT" ON THE PLAT (HEREINAFTER REFERRED TO AS THE "DETENTION AREA"), TOGETHER WITH A NON-EXCLUSIVE AND PERPETUAL EASEMENT ACROSS THE REMAINDER OF THE PROPERTY SHOWN ON THE PLAT OF RESUBDIVISION FOR PURPOSES OF ACCESS TO THE DETENTION AREA FOR THE PURPOSE SET FORTH HEREIN. OWNER AGREES THAT THE DETENTION AREA SHALL BE USED ONLY FOR STORMWATER DETENTION PURPOSES TO SERVE THE OWNER'S LAND AND FOR OTHER USES APPROVED BY THE VILLAGE TO WIT:

THE OWNERS, ITS SUCCESSORS AND ASSIGNS, SHALL MAINTAIN AND REPAIR THE DETENTION AREA IN SUCH A MANNER AS TO INSURE ADEQUATE STORMWATER STORAGE AND THE FREE AND UNINTERRUPTED FLOW OF STORMWATER THROUGH THE STORM DRAINAGE SYSTEM SERVING THE OWNER'S LAND, AND SHALL NOT, WITHOUT THE PRIOR WRITTEN APPROVAL OF THE VILLAGE ENGINEER, MODIFY THE GRADES OR SLOPES FROM THOSE SHOWN ON THE GRADING PLAN FOR THE OWNER'S PROPERTY APPROVED BY THE VILLAGE OR IN THE EVENT THE OWNER, ITS SUCCESSORS AND ASSIGNS, SHALL FAIL TO PROPERLY MAINTAIN ANY OF THE STORMWATER MANAGEMENT FACILITIES WITHIN THE DETENTION AREA, THE VILLAGE SHALL, UPON FOURTEEN (14) DAYS' PRIOR WRITTEN NOTICE, HAVE THE RIGHT TO ENTER UPON THE OWNER'S LAND SHOWN ON THE PLAT OF RESUBDIVISION AND TO PERFORM, OR HAVE PERFORMED ON ITS BEHALF ANY MAINTENANCE WORK TO OR UPON THE DETENTION AREA, AS THE CASE MAY BE, REASONABLY NECESSARY TO INSURE ADEQUATE STORMWATER STORAGE AND FREE FLOW OF STORMWATER THROUGH THE STORM DRAINAGE SYSTEM SERVING THE OWNER'S LAND. AFTER RECEIVING SUCH NOTICE FROM THE VILLAGE, OWNER SHALL FOR TEN (10) DAYS RETAIN THE OPTION OF PERFORMING ANY MAINTENANCE WORK ITSELF, VILLAGE AGREES, BY THE ACCEPTANCE OF THIS EASEMENT THAT IT WILL INDEMNIFY, DEFEND AND HOLD THE OWNER, ITS SUCCESSORS AND ASSIGNS, HARMLESS FROM AND AGAINST ANY AND ALL COST, DAMAGES, CLAIMS, EXPENSES, LIABILITIES AND JUDGMENTS (INCLUDING REASONABLY ATTORNEY'S FEES) FOR PROPERTY DAMAGE AND PERSONAL INJURY, INCLUDING DEATH, ARISING OUT OF OR RELATED TO THE VILLAGE'S ACTS AND OMISSIONS PURSUANT TO THIS EASEMENT CONVEYANCE, OWNER, AND ITS SUCCESSORS AND ASSIGNS, RETAINS THE CASEMENT WHIT THE GRANTING OF THE EASEMENT PREMISES HEREIN.

THE VILLAGE MAY, WITHOUT PRIOR NOTICE, ENTER THE EASEMENT AREA FOR PURPOSES OF INSPECTING THE STORM SEWERS FOR PROPER MAINTENANCE AND COMPLIANCE WITH APPLICABLE WASTE QUALITY REGULATIONS.

GREENSCAPE HOMES, LLC

FAIRVIEW AVENUE & LYNN GREMER COURT DOWNERS GROVE, ILLINOIS

PLAT OF RESUBDIVISION	DRAWN BY: TCB		СВ	CHECKED BY: KEB
PLAT OF RESUBDIVISION	SCALE: 1"=20'			DATE: 12/12/11
C.M. Lavoie & Associates, Inc.	JO	B NUMBER 11-157	•	SHEET: 2 OF 2
Consulting Civil Engineering		DATE		DESCRIPTION
Land Planning & Surveying		1/17/12	REVISE	PER VILLAGE LTR DTD 1/11/1
1050 State Route 126	2	2/7/12	REVISE	PER VILLAGE LTD DTD 2/7/1
Plainfield, Illinois 60544	3			
voice 815-254-0505	4			
fax 815-436-5158	5			
C.M. Lavoie	6			
& Associates, Inc.	7			
	8			

RESOLUTION _____

A RESOLUTION APPROVING THE FINAL PLAT FIRST RESUBDIVISION OF GREEN ACRES OF DOWNERS GROVE SUBDIVISION (401-403 LYNN GREMER COURT AND 6568 FAIRVIEW AVENUE)

WHEREAS, application has been made pursuant to the provisions of Chapter 20 of the Downers Grove Municipal Code for the approval of the Final Plat of Subdivision to resubdivide three parcels into two lots for First Resubdivision of Green Acres of Downers Grove Subdivision, located at the southwest corner of Fairview Avenue and Lynn Germer Court, commonly known as 401-03 Lynn Gremer Court and 6568 Fairview Avenue, Downers Grove, Illinois, legally described as follows:

Lots 12, 13, and 14 in Green Acres of Downers Grove Subdivision, being a subdivision in the northeast quarter of Section 20, Township 38 North, Range 11 East of the Third Principal Meridian, according to the plat thereof recorded June 1, 2004 as Document R2004-144920 and certificates of correction recorded May 27, 2005 as Document R2005-110474 and recorded February 2, 2006 as Document R2006-021295, in DuPage County, Illinois.

Commonly known as 403 and 401 Lynn Gremer Court and 6568 Fairview Avenue, Downers Grove, IL 60515 (PIN #'s 09-20-213-017, -018, -019)

WHEREAS, notice has been given and a public hearing held on March 5, 2012 regarding this plat application pursuant to the requirements of the Downers Grove Municipal Code; and,

WHEREAS, the Plan Commission has recommended approval of the Final Plat of Subdivision for the First Resubdivision of Green Acres of Downers Grove Subdivision, located at 401-403 Lynn Gremer Court and 6568 Fairview Avenue, as requested, subject to certain conditions.

NOW, THEREFORE, BE IT RESOLVED by the Village Council of the Village of Downers Grove that the Final Plat of Subdivision for the First Resubdivision of Green Acres of Downers Grove Subdivision, located at 401-403 Lynn Gremer Court and 6568 Fairview Avenue, be and is hereby approved subject to the following condition:

- 1. The final plat of subdivision shall substantially conform to Final Plat of First Resubdivision of Green Acres of Downers Grove Subdivision prepared by C. M. Lavoie & Associates. Inc., dated December 12, 2011, last revised February 7, 2012 except as such plat may be modified to conform to the Village Codes and Ordinances.
- 2. The Home Owners Association Declaration of Restrictive Covenants document for the subdivision shall be recorded with the plat of resubdivision.
- 3. Water service stubs for Lots 13 and 14 shall be disconnected at the main prior to issuance of the certificate of occupancy for Lot One.
- 4. Upon competition of all remaining public improvements for the entire Green Acres Subdivision, the petitioner shall submit record drawings for approval by the Village Council. Along with the record drawings, the petitioner shall submit a guarantee security in the amount of 20% of the total cost of the

public improvements, which shall expire no earlier than two years after acceptance of such public improvements by the Village Council.

BE IT FURTHER RESOLVED, that the Mayor and Village Clerk are authorized to sign the final plat.

BE IT FURTHER RESOLVED, that this resolution shall be in full force and effect from and after its adoption in the manner provided by law.

Mayor


Passed: Attest:


Village Clerk


 $1\wp8\res.12\FP-LynnGremerCt-PC-06-12$





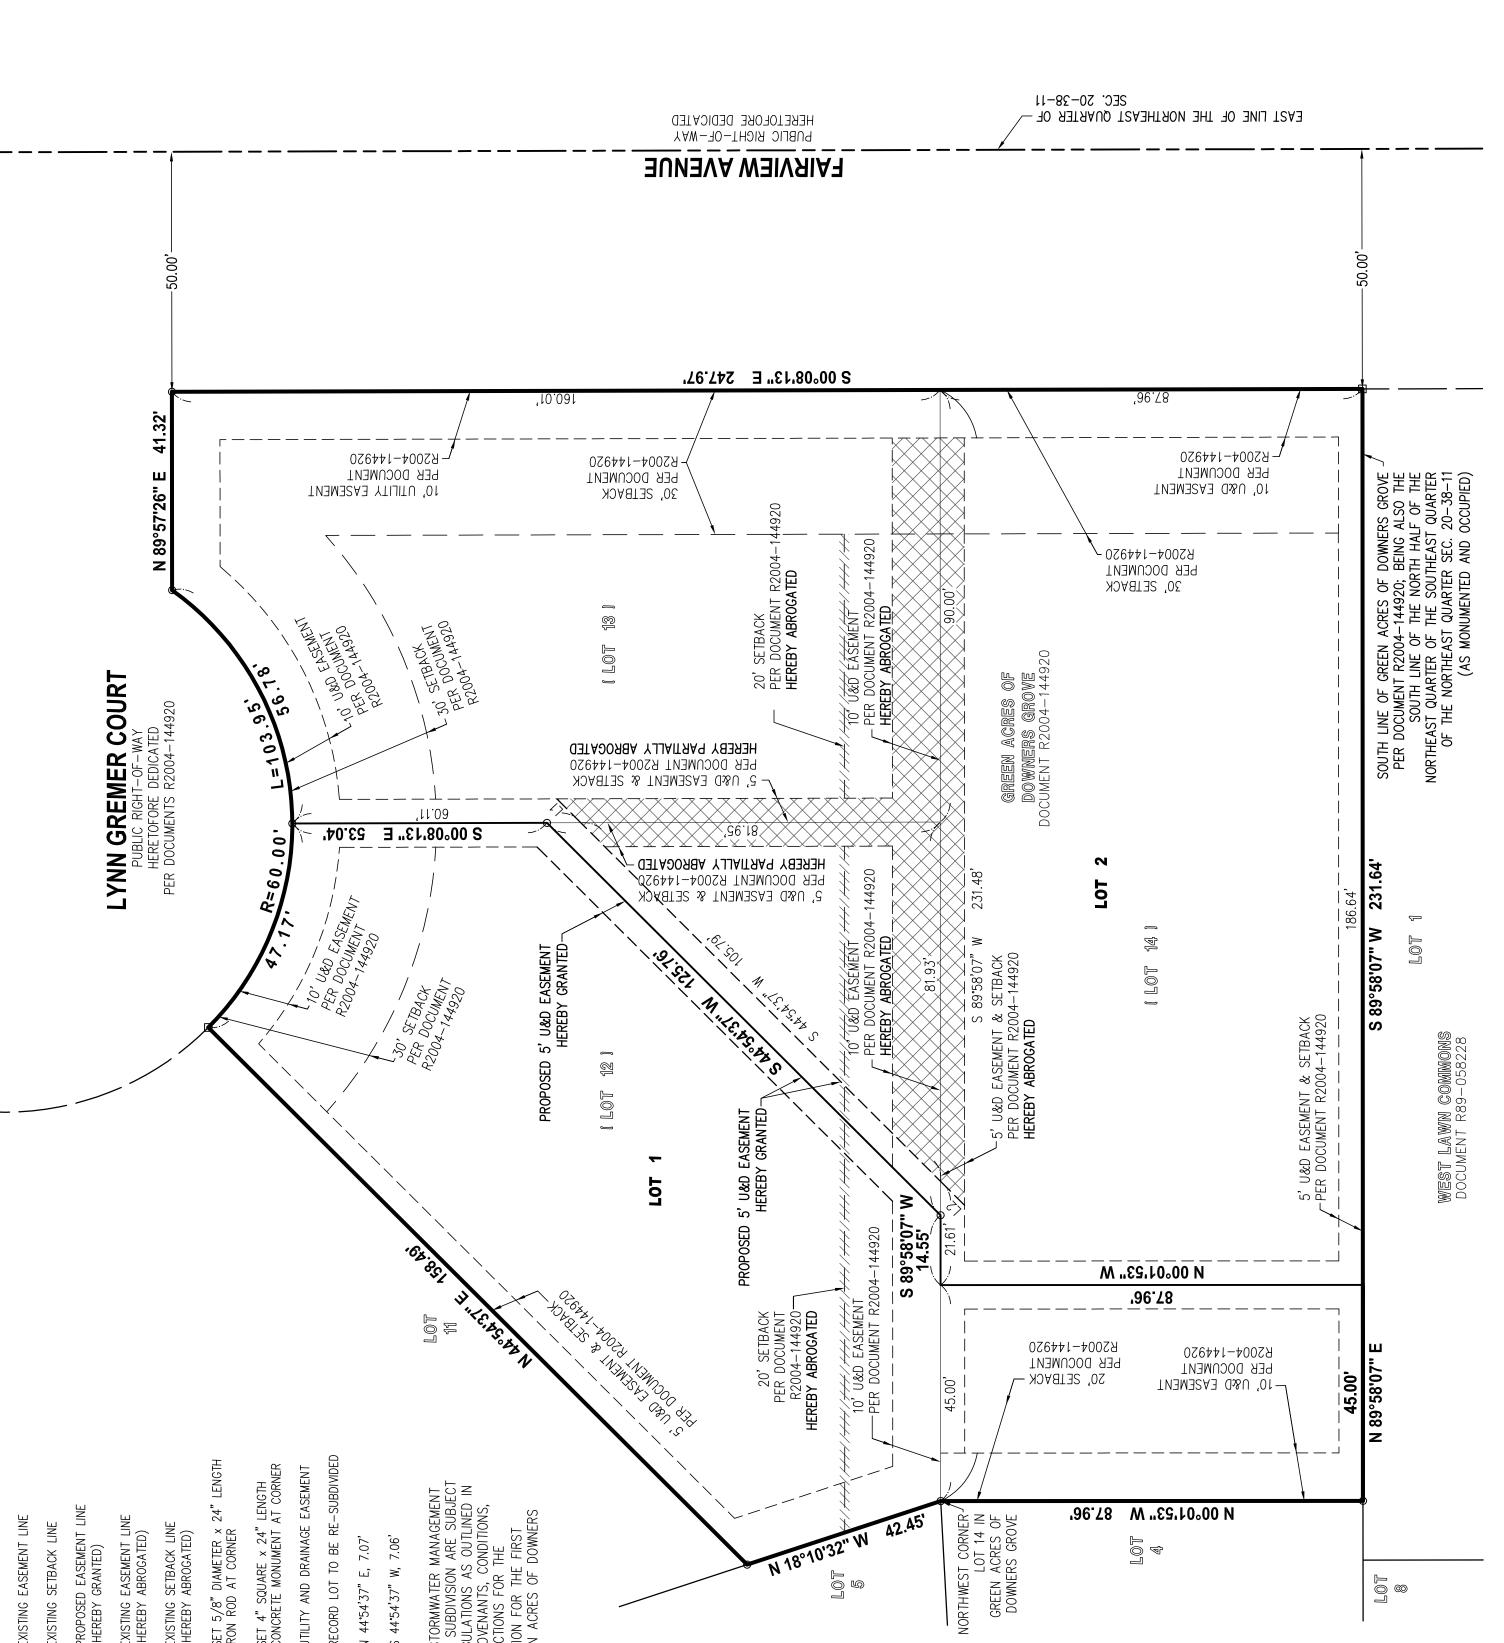

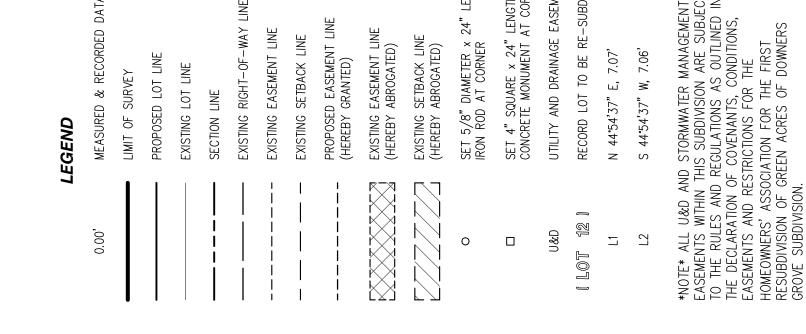

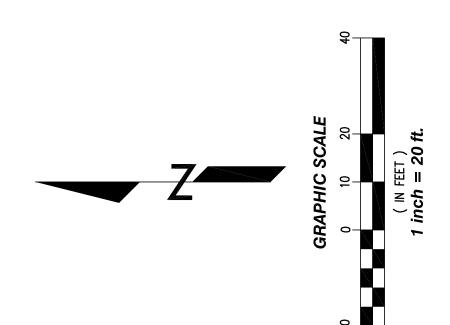

IBLIC WORKS CERTIF TION OF EASEMENT) GROVE PU R ABROGA DOWNERS (FOF ABROGATION OF THE APPROVED AND ACCE. ERS G (FC

DOWN

U&D EASEMENT OVER LOT 12 ACRES OF DOWNERS GROVE SUE HEREBY ABROGATED AS FOLLOWS GR N

12 ETBACK LIN -144920. SE 4-20 FOOT REAR DOCUMENT R200

FR LOT 12 S GROVE SI SETBACK LI CRES OF DO REBY ABROO IN GR

9 i

Image: Source of the state	THAT PART OF THE SOUTH 10 FEET OF LOT 12 IN GREEN ACRES OF DOWNERS GROVE SUBDIVISION PER DOCUMENT R2004-144920, LYING EAST OF THE FOLLOWING DESCRIBED LINE:	THE EASEMENTS DESIGNATED TO BE ABROGATED HEREON ACCEPTED THIS DAY OF	LOT 1
International and the state of the stat	COMMENCING AT THE NORTHEAST CORNER OF SAID LOT 12, THENCE SOUTH 00 DEGREES 08 MINUTES 13 SECONDS EAST ALONG THE EAST LINE OF SAID LOT 12, A DISTANCE OF 60.11 FEET; THENCE SOUTH 44 DEGREES 54 MINUTES 37 SECONDS WEST, A DISTANCE OF 105.79 FEET TO A POINT ON THE SOUTH LINE OF SAID LOT 12 SAID POINT BFING THE POINT OF TERMINATION OF THIS LINF		
Processes on whete a mode care to 1.1 Int	AND ALSO THAT PART OF THE EAST 5 FEET OF LOT 12 IN GREEN ACRES OF DOWNERS GROVE SUBDIVISION PER DOCUMENT R2004-144920, LYING SOUTH OF THE FOLLOWING DESCRIBED LINE:	DOWNERS GROVE SANITARY DISTRICT CENTIFICATE (FOR ABROGATION OF EASEMENT) ABROGATION OF THE EASEMENTS DESIGNATED TO BE ABROGATED HEREON	
Substration Substration	COMMENCING AT THE NORTHEAST CORNER OF SAID LOT 12, THENCE SOUTH 00 DEGREES 08 MINUTES 13 SECONDS EAST ALONG THE EAST LINE OF SAID LOT 12, A DISTANCE OF 60.11 FEET; THENCE SOUTH 44 DEGREES 54 MINUTES 37 SECONDS WEST, A DISTANCE OF 105.79 FEET TO A POINT ON THE SOUTH LINE OF SAID LOT 12, SAID POINT BEING THE POINT OF TERMINATION OF THIS LINE.	PROVED AND ACCEPTED THIS DAY OF,	LOT 2 IN THIS SUBDIVISION IS HEREBY GRANTED FOR STORMWATER MANAGEMENT PURPOSES.
Image: construction (construction) Multic Carlor Multic Carlor Statebrinsion (construction) Statebrinsion (construction) Statebrinsion (construction) Statebrinsion (construction) Statebrinsion (construction) Statebrinsion (construction) Statebrinsion (construction) Statebrinsion (construction) Statebrinsion (construction) Statebrinsion (construction) Statebrinsion (construction) Statebrinsion (construction) Statebrinsion (construction) Statebrinsion (construction) Multicity (construction) Statebrinsion (construction) Statebrinsion (construction) Statebrinsion (construction) Statebrinsion (construction) Multicity (construction) Multicity (construction) Statebrinsion (construction) Statebrinsion (construction) Multicity (construction) Multicity (construction) Multicity (construction) Statebrinsion (construction) Statebrinsion (construction) Multicity (construction) Multicity (construction) Multicity (construction) Statebrinsion Multicity (const	SETBACK LINE OVER LOT 13 IN GREEN ACRES OF DOWNERS GROVE SUBDIVISION HEREBY ABROGATED AS FOLLOWS	RS GROVE VILLAGE COUNCIL'S CERTIFICAT (FOR ABROGATION OF EASEMENT) THE EASEMENTS DESIGNATED TO BE ABROGATED HEREON ACCEPTED THIS DAY OF	
Concerts centricate segundation set second and concerts centricate segundation set second set second second second second second second second second second secon	INE FOR LOT 13 IN GREEN ACRES OF DOWNERS GROVE		
• ONTENDER OF COMMENS • ONTENDER • INTENDER •	U&D EASEMENT OVER LOT 13 IN GREEN ACRES OF DOWNERS GROVE SUBDIVISION HEREBY ABROGATED AS FOLLOWS	COMCAST'S CERTIFICATE (FOR ABROGATION OF EASEMENT) THE EASEMENTS DESIGNATED TO BE ABROGATED HEREON ACCEPTED THIS DAY OF	\sim \neg
Sign Downers Group Implication MCORS CENTIFICATE (FOR MBROGATION OF EASEMENT) MCORS CENTIFICATE (FOR MBROGATION OF EASEMENT) MCORS CENTIFICATE (FOR MBROGATION OF EASEMENT) Implication Implication HEREOF) OF LOT 13 IN GREEN		
A DECRETES 06 MNUTE 13 DUI TO DECRETE 06 MNUTE 13 DUI TO DECRETE 06 MNUTE 14 DUI TO DECRETE 06 MNUTE 14 DUI TO DE REPORTER 145 DUI TO DE REPORTER 145 DUI TO E REPORTER 145 DOIENT 400 MGENET MANGEDETT 145 DOIENT 400 MGENET 145 DOIENT 400 MGENET MANGEDETT 145 DOIENT 400 MGENET MANGEDET 145 DOIENT 400 MGENET 1	AND ALSO THAT PART OF THE WEST 5 FEET OF LOT 13 IN GREEN ACRES OF DOWNERS GROVE SUBDIVISION PER DOCUMENT R2004-144920, LYING SOUTH OF THE FOLLOWING DESCRIBED LINE:	NICOR'S CERTIFICATE (FOR ABROGATION OF EASEMENT)	ro li
Vertual 14 Control 14 Momentario de la BROGATION OF EASEMENT) Momentario de la BROGATION OF EASEMENT	COMMENCING AT THE NORTHWEST CORNER OF SAID LOT 13, THENCE SOUTH 00 DEGREES 08 MINUTES 13 SECONDS EAST ALONG THE WEST LINE OF SAID LOT 13, A DISTANCE OF 60.11 FEET FOR A POINT OF BEGINNING; THENCE NORTH 44 DEGREES 54 MINUTES 37 SECONDS EAST, A DISTANCE OF 7.07 FEET FOR A POINT OF TERMINATION OF THIS LINE.	ROGATION OF THE EASEMENTS DESIGNATED TO BE ABROGATED HEREON PROVED AND ACCEPTED THIS DAY OF, TITLE:	
WER LOT 14 COMEDS CENTINCATE SUBDIVISION ComeDS SUBDIVISION			MANAGEMENT PURPOSES.
NER GROVE SUBDIVISION Der Meres GROVE, ILLINOIS DOWMERS GROVE, ILLINOIS NE: ITLE: ITLE: ITLE: DOWMERS GROVE, ILLINOIS NE: ITLE: ITLE: ITLE: DOWMERS GROVE, ILLINOIS NE: ITLE: ITLE: ITLE: DOWMERS GROVE, ILLINOIS IT HENCE SOUTH 44 DEGREES 54 ITLE: DEAD OF THE ASEMINATION OF THIS LINE. DOMMERER: ILLINOIS ITHENCE SOUTH 44 DEGREES 54 ITLE DOMMERER DOMMERER: ILLINOIS ITHENCE SOUTH 44 DEGREES 54 ITLE DOMMERER DOMMERER ITHENCE SOUTH 44 DEGREES 54 ITLE OF RESULTION OF THE EASEMENT) DOMMERER ITLE? ITHENCE SOUTH 44 DEGREES 54 ITLE DOMMERER ITLE? ITLE? ITHENCE SOUTH 44 DEGREES 54 ITLE ITLE? ITLE? ITLE? ITHENCE SOUTH 41 DEGREES 54 ITLE? ITLE? ITLE? ITLE? ITLE?	U&D EASEMENT AND SETBACK LINE OVER LOT 14 IN GREEN ACRES OF DOWNERS GROVE SUBDIVISION HEREBY ABROGATED AS FOLLOWS	COMED'S CERTIFICATE (FOR ABROGATION OF EASEMENT) THE EASEMENTS DESIGNATED TO BE ABROGATED HEREON ACCEDTED THIS	GREENSCAPE HOMES, LLC FAIRVIEW AVENUE & LYNN GREMER COURT
THE 89 DEGREES 58 MINUTES 07 THENCE SOUTH 44 DEGREES 54 THENCE SOUTH 44 DEGREES 54 THENCE SOUTH 44 DEGREES 54 THENCE SOUTH 44 DEGREES 54 TERMINATION OF THIS LINE. AT& CALE: 7"=20 COMBINITION OF THIS LINE. TERMINATION OF THIS LINE. FOR ABROGATED HEREON APPROVED AND ACCEPTED THIS DAY OF 2012. C.M. Lavoie & Associates, Inc. 17-157 ABROGATION OF THIS LINE. BROGATED HEREON APPROVED AND ACCEPTED THIS DAY OF 2012. JOB NUMBER: 17-157 Sign BY:	S GROVE	NOVED AND AUGEFIED INIS DAT OF	DRAWN BY: TCB CHECKED
sign sign	COMMENCING AT THE NORTHWEST CORNER OF SAID LOT 14, THENCE NORTH 89 DEGREES 58 MINUTES 07 SECONDS EAST, A DISTANCE OF 66.61 FEET FOR A POINT OF BEGINNING; THENCE SOUTH 44 DEGREES 54 MINUTES 37 SECONDS WEST, A DISTANCE OF 7.06 FEET FOR A POINT OF TERMINATION OF THIS LINE.	AT&TS CERTIFICATE (FOR ABROGATION OF EASEMENT)	COLUCIONSCALE: $1"=20'$ DATE: $12/12/11$ JOB NUMBER:JOB NUMBER:SHEET: 1 OF C.M. Lavoie & Associates, Inc. $11-157$
C.M. LAVOIE & Associates, Inc.	© Copyright, 2012 C. M. Lavoie & Associates, Inc. This plan is protected under the copyright laws of the Unites States of America and foreign countries, and is to be used solely at the discretion of the Owner and C.M. Lavoie & Associates, Inc. Any use of this plan without the permission of the Owner and/or C.M.	ROGATION OF THE EASEMENTS DESIGNATED TO BE ABROGATED HEREON PROVED AND ACCEPTED THIS DAY OF	Consulting Civil Engineering#DATELand Planning & Surveying11/17/121050 State Route 12622/07/12Plainfield, Illinois 6054432/07/12voice 815-254-050545
	Lavoie & Associates, Inc., constitutes a violation of C.M. Lavoie & Associates, Inc.'s copyright of this plan and is prohibited.		Lavoies, Inc.

FINAL PLAT FIRST RESUBDIVISION OF GREEN ACRES OF DOWNERS GROVE

BEING A PART OF THE NORTHEAST QUARTER OF SECTION 20, TOWNSHIP 38 NORTH, RANGE 11 EAST OF THE THIRD PRINCIPAL MERIDIAN, IN DUPAGE COUNTY, ILLINOIS

OWNER'S CERTIFICATE

WE, GREENSCAPE HOMES, LLC., DO HEREBY CERTIFY THAT WE ARE THE OWNERS OF RECORD OF THE PROPERTY DESCRIBED HEREON, AND THAT WE HAVE CAUSED THE SAME TO BE SURVEYED AND SUBDIVIDED AS SHOWN ON THE PLAT HEREON DRAWN.

DATED THIS _____ DAY OF _____, 2012.

PRESIDENT

VICE-PRESIDENT

NOTARY'S CERTIFICATE

I, _____, A NOTARY PUBLIC, IN AND FOR SAID COUNTY, IN THE STATE AFTER SAID, DO

HEREBY CERTIFY THAT _____, ARE PERSONALLY KNOW BY ME TO BE THE SAME PERSONS WHOSE NAMES ARE SUBSCRIBED TO THE FOREGOING INSTRUMENT AS SUCH OWNERS, APPEARED BEFORE ME THIS DAY IN PERSON AND ACKNOWLEDGED THAT THEY SIGNED AND DELIVERED THE SAID INSTRUMENT AS THEIR OWN FREE AN VOLUNTARY ACT, FOR THE USES AND PURPOSES THEREIN SET FORTH.

GIVEN UNDER MY HAND AND NOTARIAL SEAL, THIS _____ DAY OF _____ DAY .

NOTARY PUBLIC

SCHOOL DISTRICT CERTIFICATE

THE UNDERSIGNED, ______ AS OWNERS OF THE PROPERTY DESCRIBED HEREON IN THE SURVEYOR'S CERTIFICATE, TO THE BEST OF THEIR KNOWLEDGE, IS LOCATED WITHIN THE BOUNDARIES OF DISTRICT 99 AND DISTRICT 58, IN DUPAGE COUNTY, ILLINOIS.

DATED AT _____, ILLINOIS THIS _____ DAY OF _____, 2012.

VICE-PRESIDENT

SURVEYOR'S CERTIFICATE

THIS IS TO CERTIFY THAT I, KEITH E. BOLLINGER, ILLINOIS PROFESSIONAL LAND SURVEYOR NO. 035-003592, HAVE SURVEYED AND RESUBDIVIDED THE PROPERTY DESCRIBED AS FOLLOWS:

LOTS 12, 13 AND 14 IN GREEN ACRES OF DOWNERS GROVE SUBDIVISION, BEING A SUBDIVISION IN THE NORTHEAST QUARTER OF SECTION 20, TOWNSHIP 38 NORTH, RANGE 11 EAST OF THE THIRD PRINCIPAL MERIDIAN, ACCORDING TO THE PLAT THEREOF RECORDED JUNE 1, 2004 AS DOCUMENT R2004–144920 AND CERTIFICATES OF CORRECTION RECORDED MAY 27, 2005 AS DOCUMENT R2005–110474 AND RECORDED FEBRUARY 2, 2006 AS DOCUMENT R2006–021295, IN DUPAGE COUNTY, ILLINOIS

SAID PARCEL OF LAND CONTAINING 50,430 SQUARE FEET OR 1.158 ACRES, MORE OR LESS.

AS SHOWN BY THIS PLAT, WHICH IS A CORRECT REPRESENTATION OF SAID SURVEY AND RESUBDIVISION; ALL DIMENSIONS ARE SHOWN IN FEET AND DECIMAL PARTS THEREOF.

ALL FIELD WORK WAS COMPLETED ON SEPTEMBER 2, 2011.

I FURTHER CERTIFY THAT THIS PROFESSIONAL SERVICE CONFORMS TO THE CURRENT ILLINOIS MINIMUM STANDARDS FOR BOUNDARY SURVEYS.

GIVEN UNDER MY HAND AND SEAL AT PLAINFIELD, ILLINOIS THIS _____ DAY OF _____, 2

ILLINOIS PROFESSIONAL LAND SURVEYOR NO. 035–003592 MY LICENSE EXPIRES 11/30/2012 PROFESSIONAL DESIGN FIRM 184–003041

012.	NAL LAND	
ESS!	No. 035-3592	UPL
ROF	KEITH E. BOLLINGER PLAINFIELD,	EYOA
	ATE OF ILLIN	

DECLARATION OF RESTRICTIVE COVENANTS

THE UNDERSIGNED OWNER HEREBY DECLARES THAT THE REAL PROPERTY DESCRIBED IN AND DEPICTED ON THIS PLAT OF RESUBDIVISION SHALL BE HELD, TRANSFERRED, SOLD, CONVEYED AND OCCUPIED SUBJECT TO THE FOLLOWING COVENANTS AND RESTRICTIONS:

(A) ALL PUBLIC UTILITY STRUCTURES AND FACILITIES, WHETHER LOCATED ON PUBLIC OR PRIVATE PROPERTY, SHALL BE CONSTRUCTED WHOLLY UNDERGROUND, EXCEPT FOR TRANSFORMERS, TRANSFORMER PADS, LIGHT POLES, REGULATORS, VALVES, MARKERS AND SIMILAR STRUCTURES APPROVED BY THE VILLAGE ENGINEER OF THE VILLAGE OF DOWNERS GROVE PRIOR TO RECORDING OF THIS PLAT OF RESUBDIVISION

(B) AN EASEMENT FOR SERVING THE RESUBDIVISION, AND OTHER PROPERTY WITH STORM DRAINAGE, SANITARY SEWER, STREET LIGHTING, POTABLE WATER SERVICE AND OTHER PUBLIC UTILITY SERVICES, IS HEREBY RESERVED FOR AND GRANTED TO THE VILLAGE OF DOWNERS GROVE AND OTHER PUBLIC UTILITY SERVICES, IS HEREBY RESERVED FOR AND ASSIGNEES, JOINTLY AND SEPARATELY, TO INSTALL, OPERATE AND MAINTAIN AND REMOVE, FROM TIME TO TIME, FACILITIES AND EQUIPMENT USED IN CONNECTION WITH THE PUBLIC WATER SUPPLY, TRANSMISSION LINES, SANITARY SEWERS, STORM DRAINAGE SYSTEM, STREET LIGHTING SYSTEM, OR OTHER PUBLIC UTILITY SERVICES AND THEIR APPURTENANCES, EITHER ON, OVER, ACROSS, BELOW OR THROUGH THE GROUND SHOWN WITHIN THE DOTTED LINES ON THE PLAT MARKED P.U. & D.E. DESIGNATING A STORMWATER OR SEWER EASEMENT, AND THE PROPERTY DESIGNATED ON THE PLAT FOR STREETS AND ALLEYS, TOGETHER WITH THE RIGHT TO CUT, TRIM OR REMOVE TREES, BUSHES AND ROOTS AS MAY BE REASONABLY REQUIRED INCIDENT TO THE RIGHTS HEREIN GIVEN, AND THE RIGHT TO ENTER UPON THE RESUBDIVIDED PROPERTY FOR ALL SUCH PURPOSES. OBSTRUCTIONS SHALL NOT BE PLACED OVER GRANTEES' FACILITIES OR IN, UPON OR OVER, THE PROPERTY WITHIN THE STORMWATER OR SEWER EASEMENT WITHOUT THE PRIOR WRITTEN CONSENT OF GRANTEES. AFTER INSTALLATION OF ANY SUCH FACILITIES, THE GRADE OF THE RESUBDIVIDED PROPERTY SHALL NOT BE ALTERED IN A MANNER SO AS TO INTERFERE WITH THE PROPER OPERATION AND MAINTENANCE THEREON.

DOWNERS GROVE PLAN COMMISSION'S CERTIFICATE

APPROVED BY THE PLAN COMMISSION OF THE VILLAGE OF DOWNERS GROVE, ILLINOIS THIS ______ DAY OF

._____, 2012.

PLAN COMMISSION CHAIRMAN

DOWNERS GROVE VILLAGE ENGINEER CERTIFICATE

APPROVED BY THE OFFICE OF THE VILLAGE ENGINEER, VILLAGE OF DOWNERS GROVE, DUPAGE COUNTY, ILLINOIS THIS

_____ DAY OF _____, 2012.

DOWNERS GROVE VILLAGE ENGINEER

DOWNERS GROVE VILLAGE COUNCIL'S CERTIFICATE

APPROVED THIS _____ DAY OF _____, 2012 BY THE COUNCIL OF THE VILLAGE OF DOWNERS GROVE, ILLINOIS.

MAYOR

VILLAGE CLERK

DOWNERS GROVE SANITARY DISTRICT CERTIFICATE

I, _____, COLLECTOR OF THE DOWNERS GROVE SANITARY DISTRICT, DO HEREBY CERTIFY THAT THERE ARE NO DELINQUENT OR UNPAID CURRENT OR FORFEITED SPECIAL ASSESSMENTS OR ANY DEFERRED INSTALLMENTS THEREOF THAT HAVE NOT BEEN APPORTIONED AGAINST THE TRACT OF LAND INCLUDED IN THIS PLAT.

DATED THIS _____ DAY OF _____, 2012.

DOWNERS GROVE SANITARY DISTRICT COLLECTOR

DOWNERS GROVE VILLAGE COLLECTOR CERTIFICATE

I, _____, COLLECTOR FOR THE VILLAGE OF DOWNERS GROVE, DO HEREBY CERTIFY THAT THERE ARE NO DELINQUENT OR UNPAID CURRENT OR FORFEITED SPECIAL ASSESSMENTS OR ANY DEFERRED INSTALLMENTS THEREOF THAT HAVE NOT BEEN APPORTIONED AGAINST THE TRACT OF LAND INCLUDED IN THIS PLAT.

DATED THIS ______ DAY OF _____, 2012.

DOWNERS GROVE VILLAGE COLLECTOR

DRAINAGE CERTIFICATE

I, TIMOTHY HEJNY, A REGISTERED PROFESSIONAL ENGINEER IN ILLINOIS AND GREENSCAPE HOMES, LLC., THE OWNERS OF THE LAND DEPICTED HEREON, DO HEREBY STATE, THAT TO THE BEST OF OUR KNOWLEDGE AND BELIEF, REASONABLE PROVISIONS HAVE BEEN MADE FOR THE COLLECTION AND DIVERSION OF SUCH SURFACE WATERS AND PUBLIC AREAS OR DRAINS, WHICH THE SUBDIVIDER HAS A RIGHT TO USE, AND THAT SUCH SURFACE WATERS WILL BE PLANNED FOR IN ACCORDANCE WITH GENERALLY ACCEPTED ENGINEERING PRACTICES SO AS TO REDUCE THE LIKELIHOOD OF DAMAGE TO THE ADJOINING PROPERTY BECAUSE OF THE CONSTRUCTION OF THIS RESUBDIVISION. FURTHERMORE, AS ENGINEER, I HEREBY CERTIFY THAT THE PROPERTY WHICH IS THE SUBJECT OF THIS RESUBDIVISION OR ANY PART THEREOF IS NOT LOCATED WITHIN A SPECIAL FLOOD HAZARD AREA AS IDENTIFIED BY THE FEDERAL EMERGENCY MANAGEMENT AGENCY.

DATED THIS ______ DAY OF _____, 2012.

ILLINOIS REGISTERED PROFESSIONAL ENGINEER

(C) THE FOLLOWING DECLARATIONS, OR OTHERS SIMILAR THERETO, SHALL BE SET FORTH ON THE FACE OF THIS PLAT: WHEREAS, SAID LOTS WILL BE CONVEYED TO PURCHASERS SUBJECT TO THIS DECLARATION TO THE END THAT THE RESTRICTIONS IMPOSED SHALL INURE TO THE BENEFIT OF EACH AND ALL OF THE PURCHASERS OF SUCH LOTS WHETHER THEY SHALL HAVE BECOME SUCH BEFORE OR AFTER THE DATE THEREOF, AND THEIR RESPECTIVE HEIRS AND ASSIGNS, AND

WHEREAS, THE AFORESAID PROPERTY DESCRIBED ON THE ATTACHED PLAT IS LOCATED ENTIRELY WITHIN THE CORPORATE LIMITS OF THE VILLAGE OF DOWNERS GROVE, ILLINOIS, AND

WHEREAS, ALL OF THE PROVISIONS, RESTRICTIONS, CONDITIONS, COVENANTS, AGREEMENTS AND CHARGES HEREIN CONTAINED SHALL RUN WITH AND BIND ALL OF SAID LOTS AND LAND AND SHALL INURE TO THE BENEFIT OF, AND BE ENFORCEABLE BY THE VILLAGE OF DOWNERS GROVE, ILLINOIS, AND THE OWNERS OR OWNER OF ANY OF THE LOTS OF LANDS COMPRISED WITHIN SAID PLAT, AND THEIR RESPECTIVE HEIRS, EXECUTORS, ADMINISTRATORS, SUCCESSORS AND ASSIGNS.

NOW, THEREFORE, ALL PERSONS, FIRMS OR CORPORATIONS NOW OWNING THE AFORESAID PROPERTY DO COVENANT AND AGREE THAT THEY OR ANY PERSON, FIRM OR CORPORATION HEREAFTER ACQUIRING ANY PROPERTY OR LOTS SHOWN UPON THE ATTACHED PLAT OF RESUBDIVISION ARE HEREBY SUBJECT TO THE FOLLOWING RESTRICTIONS RUNNING WITH SAID PROPERTY BY WHOMSOEVER OWNED, TO WIT:

(1) NO IMPROVEMENTS SHALL BE MADE IN OR UPON THE STORMWATER EASEMENT, INCLUDING DETENTION OR RETENTION AREAS, AS DESCRIBED IN THE PLAT OF RESUBDIVISION, EXCEPT FOR LANDSCAPE INSTALLATION OF TREES, SHRUBS, BUSHES AND GRASS AND THE INSTALLATION OF UNDERGROUND UTILITY LINES AND DRIVEWAYS.

(2) EACH OWNER OR PURCHASER SHALL BE RESPONSIBLE FOR MAINTAINING THE STORMWATER EASEMENT, INCLUDING DETENTION OR RETENTION AREAS, APPLICABLE TO HIS/HER LOT IN SUCH A MANNER AS TO INSURE THE FREE AND UNINTERRUPTED FLOW OF STORM WATER THROUGH THE DRAINAGE SYSTEM OF THE RESUBDIVISION AND SHALL NOT DESTROY OR MODIFY GRADES OR SLOPES WITHOUT HAVING FIRST RECEIVED PRIOR WRITTEN APPROVAL FROM THE VILLAGE OF DOWNERS GROVE, ILLINOIS.

(3) IN THE EVENT ANY OWNER OR PURCHASER FAILS TO PROPERLY MAINTAIN THE STORMWATER EASEMENT, INCLUDING DETENTION OR RETENTION AREAS, THE VILLAGE OF DOWNERS GROVE, ILLINOIS, SHALL UPON TEN DAYS' PRIOR WRITTEN NOTICE, RESERVE THE RIGHT TO PERFORM, OR HAVE PERFORMED ON ITS BEHALF, ANY MAINTENANCE WORK TO OR UPON THE STORMWATER EASEMENT, INCLUDING DETENTION OR RETENTION AREAS, REASONABLY NECESSARY TO INSURE ADEQUATE STORMWATER STORAGE AND FREE FLOW OF STORMWATER THROUGH THE STORMWATER EASEMENT, INCLUDING DETENTION OR RETENTION AREAS.

(4) IN THE EVENT THE VILLAGE OF DOWNERS GROVE, ILLINOIS, SHALL BE REQUIRED TO PERFORM, OR HAVE PERFORMED ON ITS BEHALF, ANY MAINTENANCE WORK TO OR UPON THE STORMWATER EASEMENT, INCLUDING DETENTION OR RETENTION AREAS, THE COST TOGETHER WITH THE ADDITIONAL SUM OF TEN PERCENT SHALL, UPON RECORDATION OF A NOTICE OF LIEN, WITHIN SIXTY DAYS OF COMPLETION OF THE WORK, CONSTITUTE A LIEN AGAIN HIS/HER LOT WHICH MAY BE FORECLOSED BY AN ACTION BROUGHT BY OR ON BEHALF OF THE VILLAGE OF DOWNERS GROVE, ILLINOIS.

(5) THE AFORESAID RESTRICTIONS AND COVENANT, AND EACH AND EVERY ONE OF THEM, ARE HEREBY EXPRESSLY MADE AS AN ESSENTIAL PART OF THIS INSTRUMENT, AND SHALL BE AND REMAIN OF PERPETUAL EFFICACY AND OBLIGATION IN RESPECT TO THE SAID PREMISES AND THE PARTIES HEREIN DESIGNATED, THEIR AND EACH OF THEIR SUCCESSORS, HEIRS AND ASSIGNS.

IN WITNESS WHEREOF, THE OWNERS HAVE SET THEIR HANDS UPON THE ATTACHED PLAT THE DAY AND DATE FIRST WRITTEN THEREON.

PRESIDENT

VICE- PRESIDENT

NOTARY-PUBLIC

EASEMENT PROVISIONS

AN EASEMENT FOR SERVING THE SUBDIVISION AND OTHER PROPERTY WITH ELECTRIC AND COMMUNICATION SERVICES IS HEREBY RESERVED FOR AND GRANTED TO:

COMMONWEALTH EDISON COMPANY AND AT&T, GRANTEES,

THEIR RESPECTIVE LICENSES, SUCCESSORS AND ASSIGNS JOINTLY AND SEVERELY, TO CONSTRUCT, OPERATE, REPAIR, MAINTAIN, MODIFY, RECONSTRUCT, REPLACE, SUPPLEMENT, RELOCATE AND REMOVE, FROM TIME TO TIME, POLES, GUYS, ANCHORS, WIRES, CABLES, CONDUITS, MANHOLES, TRANSFORMERS, PEDESTALS, EQUIPMENT CABINETS OR OTHER FACILITIES USED IN CONNECTION WITH OVERHEAD AND UNDERGROUND TRANSMISSION AND DISTRIBUTION OF ELECTRICITY, COMMUNICATIONS, SOUNDS AND SIGNALS IN, OVER, UNDER, ACROSS, ALONG AND UPON THE SURFACE OF THE PROPERTY SHOWN WITHIN THE DASHED AND DOTTED LINES (OR SIMILAR DESIGNATION) ON THE PLAT AND MARKED U&D EASEMENT, THE PROPERTY DESIGNATED IN THE DECLARATION OF CONDOMINIUM AND/OR ON THIS PLAT AS "COMMON ELEMENTS", AND THE PROPERTY DESIGNATED ON THE PLAT AS "COMMON AREA OR AREAS" AND THE PROPERTY DESIGNATED ON THE PLAT FOR STREETS AND ALLEYS, WHETHER PUBLIC OR PRIVATE, TOGETHER WITH THE RIGHTS TO INSTALL REQUIRED SERVICE CONNECTIONS OVER OR UNDER THE SURFACE OF EACH LOT AND COMMON AREA OR AREAS TO SERVE IMPROVEMENTS THEREON, OR ON ADJACENT LOTS, AND COMMON AREA OR AREAS TO SERVE IMPROVEMENTS THEREON, OR ON ADJACENT LOTS, AND COMMON AREA OR AREAS, THE RIGHT TO CUT, TRIM OR REMOVE TREES, BUSHES, ROOTS AND SAPLINGS AND TO CLEAR OBSTRUCTIONS FROM THE SURFACE AND SUBSURFACE AS MAY BE REASONABLY REQUIRED INCIDENT TO THE RIGHTS HEREIN GIVEN, AND THE RIGHT TO ENTER UPON THE RESUBDIVIDED PROPERTY FOR ALL SUCH PURPOSES. OBSTRUCTIONS SHALL NOT BE PLACED OVER GRANTEES' FACILITIES OR IN, UPON OR OVER THE PROPERTY WITHIN THE DASHED OR DOTTED LINES (OR SIMILAR DESIGNATION) MARKED U&D EASEMENT WITHOUT THE PRIOR WRITTEN CONSENT OF GRANTEES. AFTER INSTALLATION OF ANY SUCH FACILITIES THE GRADE OF THE SUBDIVIDED PROPERTY SHALL NOT BE ALTERED IN A MANNER SO AS TO INTERFERE WITH THE PROPER OPERATION AND MAINTENANCE THEREOF.

STATE REGISTRATION NUMBER: 062–059133 REGISTRATION EXPIRES: _____

DATED THIS _____ DAY OF _____, 2011.

PRESIDENT

VICE-PRESIDENT

COUNTY CLERK'S CERTIFICATE

I, _____, COUNTY CLERK OF DUPAGE COUNTY, ILLINOIS, DO HEREBY CERTIFY THAT THERE ARE NO DELINQUENT GENERAL TAXES, NO UNPAID FORFEITED TAXES AND NO REDEEMABLE TAX SALES AGAINST ANY OF THE LAND INCLUDED IN THIS PLAT. I FURTHER CERTIFY THAT I HAVE RECEIVED ALL STATUTORY FEES IN CONNECTION WITH THIS PLAT.

GIVEN UNDER MY HAND AND SEAL OF THE COUNTY CLERK OF DUPAGE COUNTY, ILLINOIS THIS _____ DAY

OF _____, 2012.

COUNTY CLERK

RECORDATION OF PLAT CERTIFICATE

I, KEITH E. BOLLINGER, ILLINOIS PROFESSIONAL LAND SURVEYOR NO. 35-003592, HEREBY AUTHORIZE THE PLAT OFFICER OF THE VILLAGE OF DOWNERS GROVE AND/OR ITS DESIGNATED AGENTS TO RECORD THIS PLAT OF SUBDIVISION WITH THE OFFICE OF THE DUPAGE COUNTY RECORDER OR DEEDS.

GIVEN UNDER MY HAND AND SEAL AT PLAINFIELD, ILLINOIS, THIS _____ DAY OF _____, 2012.

ILLINOIS PROFESSIONAL LAND SURVEYOR NO. 035-003592 MY LICENSE EXPIRES 11/30/2012 PROFESSIONAL DESIGN FIRM 184-003041

COUNTY RECORDER'S CERTIFICATE

THIS PLAT WAS FILED FOR RECORD IN THE RECORDER'S OFFICE OF DUPAGE COUNTY, ILLINOIS ON THE _____ DAY OF

______O'CLOCK ______M. AS DOCUMENT NUMBER

COUNTY RECORDER

© Copyright, 2012 C. M. Lavoie & Associates, Inc. This plan is protected under the copyright laws of the Unites States of America and foreign countries, and is to be used solely at the discretion of the Owner and C.M. Lavoie & Associates, Inc. Any use of this plan without the permission of the Owner and/or C.M. Lavoie & Associates, Inc., constitutes a violation of C.M. Lavoie & Associates, Inc.'s copyright of this plan and is prohibited. THE TERM COMMON ELEMENTS SHALL HAVE THE MEANING SET FORTH FOR SUCH TERM IN THE CONDOMINIUM PROPERTY ACT, CHAPTER 765 ILCS 605/2, AS AMENDED FROM TIME TO TIME.

THE TERM "COMMON AREA OR AREAS" IS DEFINED AS A LOT, PARCEL OR AREA OF REAL PROPERTY, THE BENEFICIAL USE AND ENJOYMENT OF WHICH IS RESERVED IN WHOLE OR AS AN APPURTENANCE TO THE SEPARATELY OWNED LOTS, PARCELS OR AREAS WITHIN THE PLANNED DEVELOPMENT, EVEN THROUGH SUCH BE OTHERWISE DESIGNATED ON THE PLAT BY TERMS SUCH AS "OUTLOTS", "COMMON ELEMENTS", "OPEN SPACE", "OPEN AREA", "COMMON GROUND", "PARKING" AND "COMMON AREAS". THE TERM "COMMON AREA OR AREAS" AND "COMMON ELEMENTS" INCLUDE REAL PROPERTY SURFACED WITH INTERIOR DRIVEWAYS AND WALKWAYS, BUT EXCLUDES REAL PROPERTY PHYSICALLY OCCUPIED BY A BUILDING, SERVICE BUSINESS DISTRICT OR STRUCTURES SUCH AS A POOL, RETENTION POINT OR MECHANICAL EQUIPMENT.

RELOCATION OF FACILITIES WILL BE DONE BY GRANTEES AT COST OF THE GRANTOR/LOT OWNER, UPON WRITTEN REQUEST.

STORMWATER MANAGEMENT PROVISIONS

GREENSCAPE HOMES, LLC. (HEREINAFTER REFERRED TO AS THE "OWNER'S"), DOES HEREBY GRANT UNTO THE VILLAGE OF DOWNERS GROVE, ILLINOIS, ITS SUCCESSORS AND ASSIGNS (HEREINAFTER REFERRED TO AS THE "VILLAGE"), THE FOLLOWING EASEMENTS:

1. A NON-EXCLUSIVE AND PERPETUAL STORMWATER MANAGEMENT EASEMENT ON, OVER, ACROSS AND THROUGH THOSE PORTIONS OF THE PROPERTY SHOWN AND MARKED AS "STORMWATER MANAGEMENT EASEMENT" ON THE PLAT (HEREINAFTER REFERRED TO AS THE "DETENTION AREA"), TOGETHER WITH A NON-EXCLUSIVE AND PERPETUAL EASEMENT ACROSS THE REMAINDER OF THE PROPERTY SHOWN ON THE PLAT OF RESUBDIVISION FOR PURPOSES OF ACCESS TO THE DETENTION AREA FOR THE PURPOSE SET FORTH HEREIN. OWNER AGREES THAT THE DETENTION AREA SHALL BE USED ONLY FOR STORMWATER DETENTION PURPOSES TO SERVE THE OWNER'S LAND AND FOR OTHER USES APPROVED BY THE VILLAGE TO WIT:


THE OWNERS, ITS SUCCESSORS AND ASSIGNS, SHALL MAINTAIN AND REPAIR THE DETENTION AREA IN SUCH A MANNER AS TO INSURE ADEQUATE STORMWATER STORAGE AND THE FREE AND UNINTERRUPTED FLOW OF STORMWATER THROUGH THE STORM DRAINAGE SYSTEM SERVING THE OWNER'S LAND, AND SHALL NOT, WITHOUT THE PRIOR WRITTEN APPROVAL OF THE VILLAGE ENGINEER, MODIFY THE GRADES OR SLOPES FROM THOSE SHOWN ON THE GRADING PLAN FOR THE OWNER'S PROPERTY APPROVED BY THE VILLAGE OR IN THE EVENT THE OWNER, ITS SUCCESSORS AND ASSIGNS, SHALL FAIL TO PROPERLY MAINTAIN ANY OF THE STORMWATER MANAGEMENT FACILITIES WITHIN THE DETENTION AREA, THE VILLAGE SHALL, UPON FOURTEEN (14) DAYS' PRIOR WRITTEN NOTICE, HAVE THE RIGHT TO ENTER UPON THE OWNER'S LAND SHOWN ON THE PLAT OF RESUBDIVISION AND TO PERFORM, OR HAVE PERFORMED ON ITS BEHALF ANY MAINTENANCE WORK TO OR UPON THE DETENTION AREA, AS THE CASE MAY BE, REASONABLY NECESSARY TO INSURE ADEQUATE STORMWATER STORAGE AND FREE FLOW OF STORMWATER THROUGH THE STORM DRAINAGE SYSTEM SERVING THE OWNER'S LAND. AFTER RECEIVING SUCH NOTICE FROM THE VILLAGE, OWNER SHALL FOR TEN (10) DAYS RETAIN THE OPTION OF PERFORMING ANY MAINTENANCE WORK ITSELF, VILLAGE AGREES, BY THE ACCEPTANCE OF THIS EASEMENT THAT IT WILL INDEMNIFY, DEFEND AND HOLD THE OWNER, ITS SUCCESSORS AND ASSIGNS, HARMLESS FROM AND AGAINST ANY AND ALL COST, DAMAGES, CLAIMS, EXPENSES, LIABILITIES AND JUDGMENTS (INCLUDING REASONABLY ATTORNEY'S FEES) FOR PROPERTY DAMAGE AND PERSONAL INJURY, INCLUDING DEATH, ARISING OUT OF OR RELATED TO THE VILLAGE'S ACTS AND OMISSIONS PURSUANT TO THIS EASEMENT CONVEYANCE, OWNER, AND ITS SUCCESSORS AND ASSIGNS, RETAINS THE CASEMENT WHIT THE GRANTING OF THE EASEMENT PREMISES HEREIN.

THE VILLAGE MAY, WITHOUT PRIOR NOTICE, ENTER THE EASEMENT AREA FOR PURPOSES OF INSPECTING THE STORM SEWERS FOR PROPER MAINTENANCE AND COMPLIANCE WITH APPLICABLE WASTE QUALITY REGULATIONS.

GREENSCAPE HOMES, LLC

FAIRVIEW AVENUE & LYNN GREMER COURT DOWNERS GROVE, ILLINOIS

PLAT OF RESUBDIVISION	DRAWN BY: TCB		СВ	CHECKED BY: KEB
PLAT OF RESUBDIVISION	SCALE: 1"=20'			DATE: 12/12/11
C.M. Lavoie & Associates, Inc.	JO	B NUMBER 11-157	•	SHEET: 2 OF 2
Consulting Civil Engineering		DATE		DESCRIPTION
Land Planning & Surveying		1/17/12	REVISE	PER VILLAGE LTR DTD 1/11/1
1050 State Route 126	2	2/7/12	REVISE	PER VILLAGE LTD DTD 2/7/1
Plainfield, Illinois 60544	3			
voice 815-254-0505	4			
fax 815-436-5158	5			
C.M. Lavoie	6			
& Associates, Inc.	7			
	8			

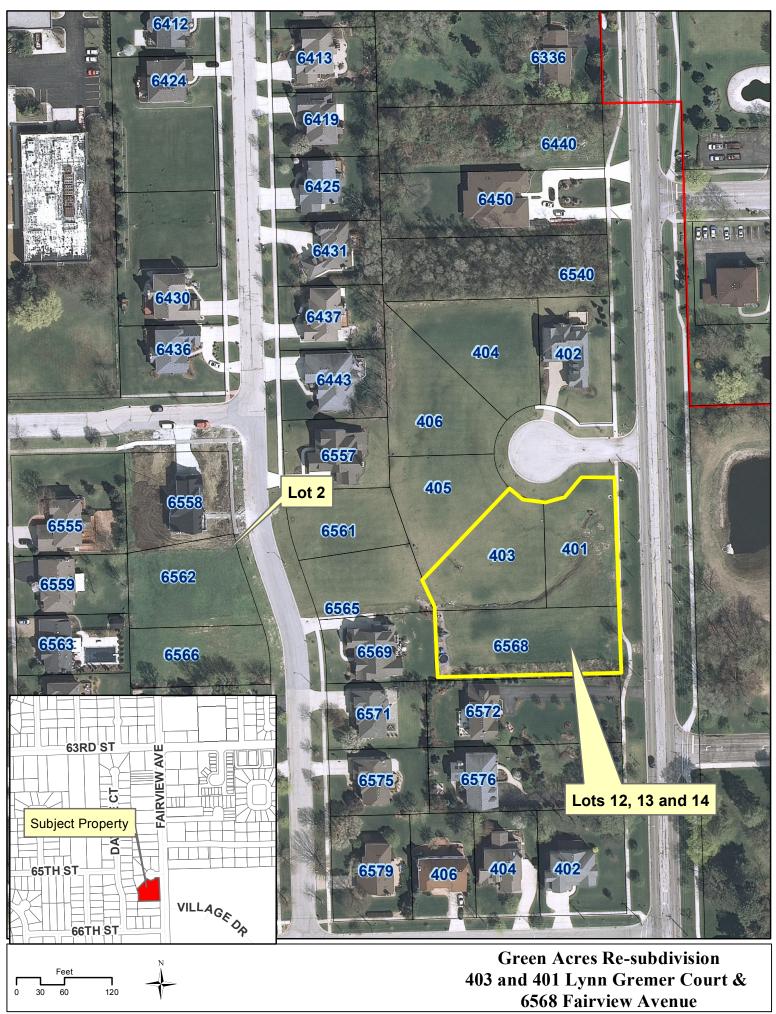

P:/P&CD/PROJECTS/PLAN COMMISSION/2012 PC Petition Files/PC 05-12 Final Plat of Subdivision - Greenscape Vetures Subdivision/Maps



VILLAGE OF DOWNERS GROVE REPORT FOR THE PLAN COMMISSION MARCH 5, 2012 AGENDA

SUBJECT:	Түре:	SUBMITTED BY:
PC-06-12		
401-403 Lynn Gremer Court and		Damir Latinovic, AICP
6568 Fairview Avenue	Final Plat of Subdivision	Planner

REQUEST

The petitioner is requesting approval of a final plat of subdivision to resubdivide three existing lots into two new lots.

NOTICE

The application has been filed in conformance with applicable procedural and public notice requirements.

GENERAL INFORMATION

Owner:	Greenscape Homes, LLC. 4355 Weaver Parkway Warrenville, IL 60555
APPLICANT:	Tim Hejny C. M. Lavoie & Associates, Inc. 1050 West Route 126 Plainfield, IL 60544

PROPERTY INFORMATION

EXISTING ZONING:	R-3, Single Family Residential
EXISTING LAND USE:	Vacant
PROPERTY SIZE:	1.15 acres (50,431 sq. ft.)
PINS:	09-20-213-017, -018, -019

SURROUNDING ZONING AND LAND USES

NORTH: R-3, Single Family Residence
SOUTH: R-3, Single Family Residence
EAST: R-5A, Townhouse Residence & PD #32
WEST: R-3, Single Family Residence

FUTURE LAND USE

Single Family Residential Single Family Residential Multi-Family Residential Single Family Residential

ANALYSIS

SUBMITTALS

This report is based on the following documents, which are on file with the Department of Community Development:

- 1. Application/Petition for Public Hearing
- 2. Project Narrative
- 3. Plat of Survey
- 4. Plat of Subdivision
- 5. Detention Basin Exhibit

PROJECT DESCRIPTION

The petitioner is requesting approval of a final plat of subdivision to resubdivide three existing lots into two new lots. The three lots are part of the Green Acres Subdivision approved in 2004. The lots have a total area of 50,431 sq. ft. The Green Acres Subdivision, zoned R-3 Single Family Residence, is located on the west side of Fairview Avenue just north of 66th Street. The approval of the 14-lot subdivision included extension of Davane Lane and creation of new Lynn Gremer Court. Lots 1-11 were designated for single family homes while lots 12, 13 and 14 located south of Lynn Gremer Court were designated for a stormwater detention facility.

The petitioner modified the detention facility so that it does not take up all of lots 12, 13 and 14. As such, the petitioner is proposing to resubdivide lots 12, 13 and 14 into two new lots. Lot One would become buildable single family residential lot while Lot Two would contain the entire stormwater detention basin.

Since 2004, four homes were completed and three more are currently under construction. The petitioner owns all other vacant lots in the subdivision and plans to construct single family homes on the remaining lots.

COMPLIANCE WITH COMPREHENSIVE PLAN

The existing neighborhood is a single family residential neighborhood. The proposed resubdivision will allow for one more new single family home which meets the Plan's goal to ensure quality housing stock remains a staple of the community. The Residential Area Plan section of the Comprehensive Plan recommends residential areas provide a variety of housing and dwelling unit types and densities, generally organized by dwelling types and lot sizes as identified in the Land Use Plan. Additionally, the proposed lot sizes are consistent in width and area with other lots in the R-3 district. Staff believes the proposed resubdivision to create one more buildable lot is consistent with the Comprehensive Plan.

COMPLIANCE WITH ZONING ORDINANCE

The property is zoned R-3 Single Family Residence District. The property is currently vacant. The two proposed lots comply with Sections 28.1103(c) and 28.1104(c) of the Zoning Ordinance. If the resubdivision is approved, the petitioner will be able to construct one additional single family home. The new home will meet all Zoning Ordinance bulk and setback requirements.

COMPLIANCE WITH THE SUBDIVISION ORDINANCE

The two proposed lots will meet the minimum lot dimension requirements for the R-3 zoning district and per Section 20.301 of the Subdivision Ordinance. The lot dimensions are specified in the table below:

401-403	Lot V	Vidth	Lot Depth Frontage Lot Area			Frontage		Area
Lynn Gremer Ct & 6568 Fairview Ave	Required	Proposed	Required	Proposed	Required	Proposed	Required	Proposed
Lot 1	75 ft	75 ft	140 ft	182 ft	45 ft	47.17 ft	10,500 sq. ft.	17,115 sq. ft.
Lot 2	75 ft	90 ft	140 ft	251 ft	45 ft	98.1 ft North 247.9 ft East	10,500 sq. ft.	33,316 sq. ft.

The petitioner has not requested any exceptions from the Subdivision Ordinance. The required five-foot wide public utility and drainage easements will be provided along the new side lot lines. A new blanket stormwater detention easement will be placed over the entire Lot Two designated for the stormwater detention area. All other required public utility and drainage easements already exist and adequately serve the subdivision.

All required park and school donations were paid by the developer when the original subdivision was approved. No additional payments are required at this time.

ENGINEERING/PUBLIC IMPROVEMENTS

The petitioner is in the process of finalizing the construction of all required stormwater facilities for the entire Green Acres subdivision. The stormwater detention facility was originally planned for lots 12, 13 and 14. The petitioner modified the shape of the detention to create one more buildable lot. The detention facility would be entirely located on the proposed Lot Two, while the proposed Lot One is designated as a buildable lot. The detention facility meets all requirements of the Village's Stormwater Ordinance. The petitioner will create a home-owners association which will be responsible for maintenance of the detention facility.

The majority of the required infrastructure has already been installed. The petitioner is in the process of installing remaining infrastructure items originally approved in 2004. The petitioner will install the remaining seven trees on Lynn Gremer Ct and ten remaining trees along Davane Lane. One street light will be installed in Lynn Gremer Court. The petitioner will continue installation of public sidewalks at the time of construction of single family homes on individual lots. The petitioner will install the final layer of asphalt on Lynn Gremer Court upon completion of all single family homes on the cul-de-sac.

NEIGHBORHOOD COMMENT

Notice was provided to all property owners within 250 feet of the entire property. In addition, the notice was posted on the site and published in the Downers Grove Reporter. Staff has not received any neighborhood comment regarding the proposal at this time.

FINDINGS OF FACT

Staff believes the proposed Final Plat of Subdivision to consolidate the three existing lots into two new lots meets the standards of Sections 28.1103(c) and 28.1104(c) of the Zoning Ordinance and Sections 20.101 and 20.301(b) of the Subdivision Ordinance. Staff believes the request is consistent with the Comprehensive Plan and Zoning and Subdivision Ordinances of the Village.

RECOMMENDATIONS

The proposed final plat of subdivision is compatible with the surrounding zoning and land use classifications. Based on the findings listed above, staff recommends that the Plan Commission make a motion recommending approval of the final plat of subdivision associated with PC-06-12 to the Village Council subject to the following conditions:


- 1. The final plat of subdivision shall substantially conform to Final Plat of First Resubdivision of Green Acres of Downers Grove Subdivision prepared by C. M. Lavoie & Associates. Inc., dated December 12, 2011, last revised February 7, 2012 except as such plat may be modified to conform to the Village Codes and Ordinances.
- 2. The Home Owners Association Declaration of Restrictive Covenants document for the subdivision shall be recorded with the plat of resubdivision.
- 3. Water service stubs for Lots 13 and 14 shall be disconnect at the main prior to issuance of the certificate of occupancy for Lot One.
- 4. Upon competition of all remaining public improvements for the entire Green Acres Subdivision, the petitioner shall submit record drawings for approval by the Village Council. Along with the record drawings, the petitioner shall submit a guarantee security in the amount of 20% of the total cost of the public improvements, which shall expire no earlier than two years after acceptance of such public improvements by the Village Council.

Staff Report Approved By:

Tom Dabareiner, AICP Director of Community Development

TD:dl -att

P:\P&CD\PROJECTS\PLAN COMMISSION\2012 PC Petition Files\PC 06-12 Green Acres Resubdivision\Staff Report PC-36-12.doc

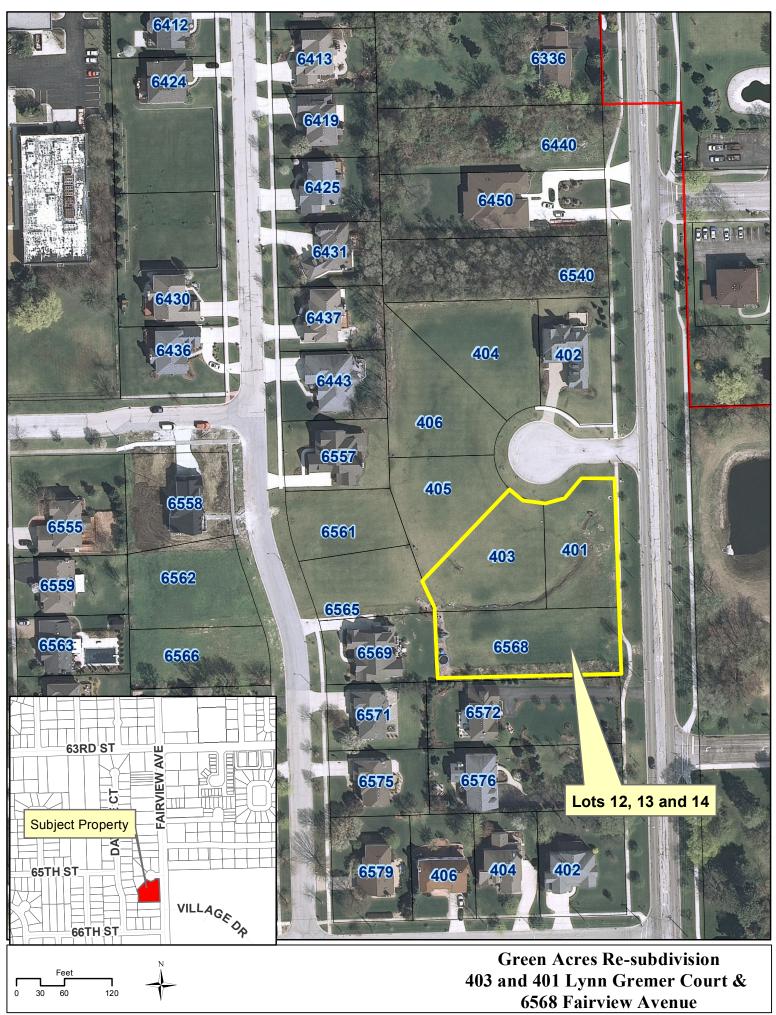

P:/P&CD/PROJECTS/PLAN COMMISSION/2012 PC Petition Files/PC 05-12 Final Plat of Subdivision - Greenscape Vetures Subdivision/Maps



December 16, 2011

Mr. Jeff O'Brien Village of Downers Grove Department of Community Development 801 Burlington Avenue Downers Grove, IL 60515

Dear Mr. O'Brien:

Subject: Authorization for Owner's designated agent - Greenscape Homes

Please accept this letter of authorization appointing CM Lavoie & Associates to act as Greenscape Homes' designated agent for the subdivision process for the Village of Downers Grove for the following property:

Property Located at Fairview Avenue and Lynn Gremer Court PIN(s) #09-20-213-017; 09-20-213-018, 09-20-213-019

If you have any questions or need additional information, please don't hesitate to contact me at 630/281-2039.

Sincerely,

Washles

Kathleen Washko Chief Financial Officer

cc: Ken Neumann



C. M. Lavoie & Associates, Inc. **Consulting Civil Engineering** Land Planning & Surveying

1050 State Route 126 • Plainfield, IL 60544 815.254.0505 • Fax: 815.436.5158

December 13, 2011

Village of Downers Grove Department of Community Development 801 Burlington Avenue Downers Grove, Illinois 60515 Attn: Jeff O'Brien, Planning Manager

Green Acres of Downers Grove RE: Fairview Avenue at 65th Street

Dear Mr. O'Brien,

On behalf of Greenscape Ventures, LLC, C.M. Lavoie & Associates, Inc. is pleased to submit 6 copies of the Final Plat for the First Resubdivision of Green Acres of Downers Grove. We would like to resubdivide Lots 12, 13 and 14 of the existing subdivision into 2 lots, one of which will be a single family residential lot with the same zoning and the other being a lot solely for stormwater management purposes. In addition to subdividing the existing lots, we would also like to vacate a blanket stormwater management easement that was granted for lots 12, 13 and 14.

We request to be put on the earliest available Plan Commission agenda.

If you have any questions, please do not hesitate to contact our office.

Sincerely yours,

C.M. Lavoie & Associates, Inc.

Timothy R. Hejny

Project Manager

Ken Neumann - Greenscape Ventures, LLC CC:

Q:\2011 Projects\11-157\Correspondence to\North\11-1213 ltr to Village (resub plat submittal).docx

December 16, 2011



C. M. Lavoie & Associates, Inc. Consulting Civil Engineering Land Planning & Surveying 1050 State Route 126 • Plainfield, IL 60544 815.254.0505 • Fax: 815.436.5158

FIRST RESUBDIVISION OF GREEN ACRES OF DOWNERS GROVE PROJECT SUMMARY

The proposed First Resubdivision of Green Acres of Downers Grove consists of Lots 12, 13 and 14 of Green Acres of Downers Grove Subdivision which was recorded June 1, 2004 (Document Number R2004-144920). As part of the Green Acres of Downers Grove Subdivision, calculations were prepared to provide stormwater detention for the proposed subdivision at an off-site location. Roadway, watermain, sanitary and storm sewer were installed in the proposed subdivision as permitted. The off-site stormwater detention was not constructed. Four of the fourteen lots had single family houses constructed on them.

Since these homes were constructed, the remaining lots have changed ownership. The current owner/developer wishes to continue construction of homes on the remaining lots. Prior to constructing any homes in the subdivision, the developer is required by the Village of Downers Grove to construct a stormwater detention system. The developer has begun construction of a detention pond (please see drawing *EX-03 – Detention Basin Exhibit* by C.M. Lavoie & Associates, Inc. for construction drawing of the proposed detention pond) which is located on portions of lots 12 and 13 and all of lot 14.

The purpose of the First Resubdivision of Green Acres of Downers Grove is to resubdivide lots 12, 13 and 14 into two separate lots. Lot One will be a single family residential lot and Lot 2 will be used exclusively for stormwater management purposes.


Lot One conforms to all of the Village of Downers Grove zoning requirements for R-3 zoning including square footage, width, depth and setbacks as stipulated in the current Zoning Ordinance.

In addition to resubdividing Lots 12, 13 and 14, we are requesting that the existing Conservation Easement located on Lot 2 of the Green Acres of Downers Grove to be abrogated. The Conservation Easement was originally granted to the Lot to conserve the existing wetland. The wetlands have since been removed, resulting in no longer needing the easement.

Q:\2011 Projects\11-157\Permits (North)\Village Permit\11-1216 Project Summary.docx

TITLE COMMITMENT INFORMATION REFERENCE: COMMITMENT FOR TITLE INSURANCE PREPARED BY FIRST AMERICAN TITLE INSURANCE COMPANY, ORDER NO.: 2193946

TITLE COMMITMENT REFERENCE NUMBER (SCHEDULE B)	RECORDING REFERENCE							
EXCEPTION 42	R2004 144920	BUILDING LINES AND UTILITY/DRAINAGE EASEMENTS AS CONTAINED IN THE PLAT OF SUBDIVISION AND CERTIFICATE OF CORRECTIONS	AS SHOWN					
EXCEPTION 43	R2004 144920	UTILITY EASEMENTS AS SHOWN ON THE PLAT OF SUBDIVISION	AS SHOWN					
EXCEPTION 44	R2004- 144920	EASEMENT FOR STORMWATER MANAGEMENT OVER ALL OF LOTS 12, 13 AND 14.	BLANKET IN NATURE					
EXCEPTION 45	R2004 144920	CONSERVATION EASEMENT AS CONTAINED IN THE PLAT OF SUBDIVISION AOD CERTIFICATE OF CORRECTIONS OVER ALL OF LOT 2.	BLANKET IN NATURE					
35, 36, 37, 38, 39, INSURANCE CONCERN	40, 41 AND 41 S WHICH ARE	5, 7, 8, 9, 10, 11, 12, 13, 14, 15, 16, 17, 18, 19, 20, 21, 22, 23, 24, 25, 26, 27, 28, 29, 3 6 REFER TO ITEMS SUCH AS TAXES, MORTGAGES, LEASES, DOCUMENT RECORDING REQUIREME NOT MATTERS OF SURVEY AND OTHER LAND MATTERS NOT AFFECTED BY THIS SURVEY. TH ITEMS AND MAKES NO STATEMENT CONCERNING THEM.	NTS, SIMILAR TITLE					
THIS SURVEY DOES N EASEMENTS, AGREEME THE ABOVE REFERENCE	ENTS AND OTH	E AN INDEPENDENT TITLE SEARCH BY THE SURVEYOR. ALL INFORMATION SHOWN REGARDING HER DOCUMENTS WHICH MIGHT AFFECT THE QUALITY OF TITLE TO THE SUBJECT PROPERTY W/ IMITMENT.	RECORD AS GAINED FROM					

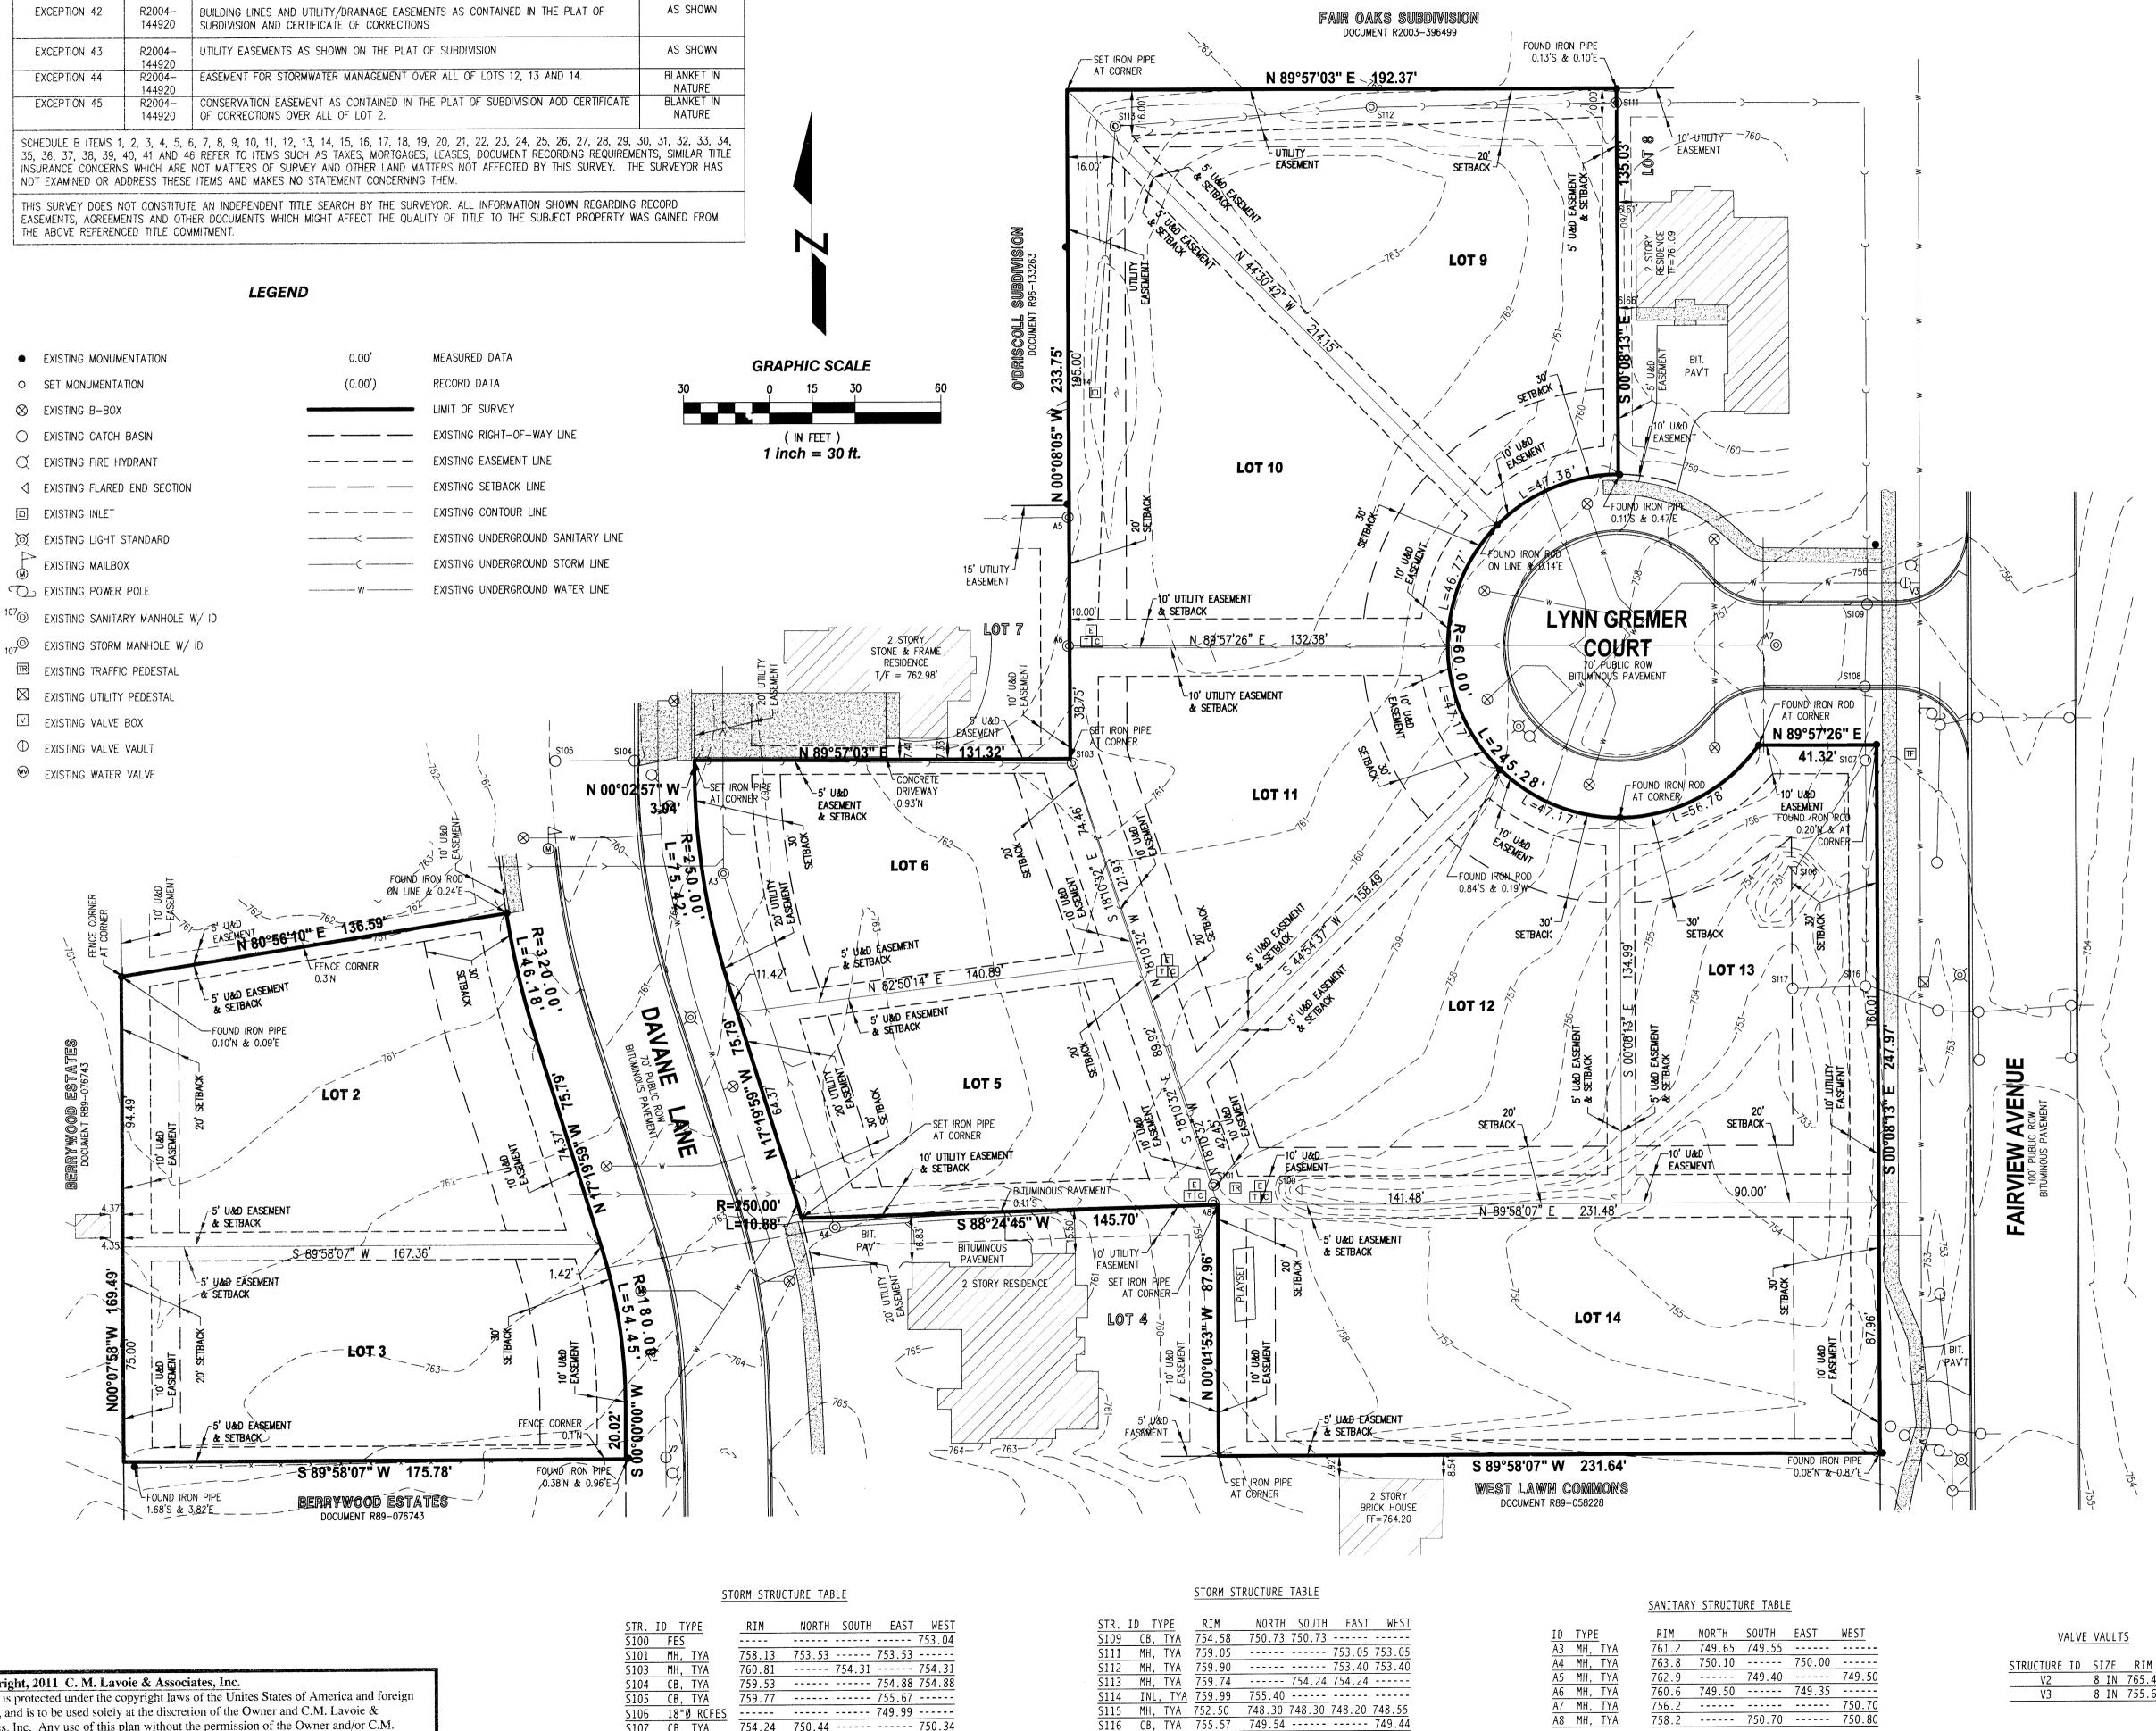

L17 CB, TYA 752.42 ----- ----- 749.49

© Copyright, 2011 C. M. Lavoie & Associates, Inc. This plan is protected under the copyright laws of the Unites States of America and foreign countries, and is to be used solely at the discretion of the Owner and C.M. Lavoie & Associates, Inc. Any use of this plan without the permission of the Owner and/or C.M. Lavoie & Associates, Inc., constitutes a violation of C.M. Lavoie & Associates, Inc.'s copyright of this plan and is prohibited.

R. ID TYPE	RIM	NORTH	SOUTH	EAST	WEST
00 FES					753.04
01 MH, TYA	758.13	753.53		753.53	
03 MH, TYA	760.81		754.31		754.31
04 CB, TYA	759.53			754.88	754.88
05 CB, TYA	759.77			755.67	
06 18"Ø RCFES				749.99	
07 CB, TYA	754.24	750.44			750.34
08 CB, TYA	754.58	750.73	750.73		

ALTA/ACSM LAND TITLE SURVEY

PART OF SECTION 20, TOWNSHIP 38 NORTH, RANGE 11 EAST OF THE THIRD PRINCIPAL MERIDIAN, IN DUPAGE COUNTY, ILLINOIS.

LEGAL DESCRIPTION

LOTS 2, 3, 5, 6, 9, 10, 11, 12, 13 AND 14 IN GREEN ACRES OF DOWNERS GROVE IN THE NORTHEAST QUARTER OF SECTION 20, TOWNSHIP 38 NORTH, RANGE 11 EAST OF THE THIRD PRINCIPAL MERIDIAN, ACCORDING TO THE PLAT THEREOF RECORDED JUNE 1, 2004 AS DOCUMENT R2004-144920 AND CERTIFICATES OF CORRECTION RECORDED MAY 27, 2005 AS DOCUMENT R2005-110474 AND RECORDED FEBRUARY 2, 2006 AS DOCUMENT R2006-021295, IN DUPAGE COUNTY, ILLINOIS

SAID PARCEL OF LAND CONTAINING 150,934 SQUARE FEET OR 3.465 ACRES, MORE OR LESS.

ADDRESSES

LOT 2 = 6562 DAVANE LANE, DOWNERS GROVE, IL
LOT $3 = 6566$ DAVANE LANE, DOWNERS GROVE, IL
LOT 5 = 6565 DAVANE LANE, DOWNERS GROVE, IL
LOT 6 = 6561 DAVANE LANE, DOWNERS GROVE, IL
LOT 9 = 404 LYNN GREMER COURT, DOWNERS GROVE, IL
LOT 10 = 406 LYNN GREMER COURT, DOWNERS GROVE, IL
LOT 11 = 405 LYNN GREMER COURT, DOWNERS GROVE, IL
LOT 12 = 403 LYNN GREMER COURT, DOWNERS GROVE, IL
LOT 13 = 401 LYNN GREMER COURT, DOWNERS GROVE, IL
LOT 14 = 6568 FAIRVIEW AVENUE, DOWNERS GROVE, IL

BENCHMARKS DUPAGE COUNTY BENCHMARK:

DGN07001 - BRONZE DISK IN CONCRETE BASE OF TRAFFIC CONTROL BOX AT THE NORHTWEST CORNER OF MAPLE AVENUE AND 55TH STREET. ELEVATION...743.51' NGVD29

ON-SITE BENCHMARK: 18 - SET CUT CROSS ON THE SOUTHWESTERLY SIDE OF LYNN GREMER COURT BETWEEN LOTS 11 AND 12 APPROXIMATELY 8.88' SE'LY OF A LIGHT POLE AND 4.98' NE'LY OF A FIRE HYDRANT. ELEVATION...758.31' NGVD29

ZONING NOTE

THE FOLLOWING BULK ZONING REGULATIONS ARE BASED ON THE CURRENT ZONING ORDINANCE OF THE VILLAGE OF DOWNERS GROVE. THE BULK ZONING REGULATIONS LISTED BELOW ARE OUR INTERPRETATION OF THE ABOVE DOCUMENTS TO THE BEST OF OUR ABILITY. ANYONE MAKING DETERMINATIONS AS TO COMPLIANCE WITH APPLICABLE ZONING REGULATIONS SHOULD ALWAYS REFER TO THE ACTUAL DOCUMENTS AS WELL AS SEEK VERIFICATION FROM APPROPRIATE VILLAGE STAFF AND/OR LEGAL COUNCIL.

LOCATION:	DAVANE	ст.,	LYNN	GREMER	CT.	AND	FAIRVIEW	AVENUE	
ZONE: R3									

<u> R3 ZONING – AREA REGULATIONS PER VILLAGE DOWNERS GROVE ORDINANCE</u> SETBACKS:

FRONT YARD: 30 FEET SIDE YARD: 6 FEET OR 10% OF LOT WIDTH, WHICHEVER IS GREATER REAR YARD: 20 FEET MAXIMUM BUILDING HEIGHT: NOT TO EXCEED 33 FEET

FLOOR AREA RATIO: NOT TO EXCEED 0.6%

SURVEYOR'S NOTES


- 1. DIMENSIONS SHOWN THUS: 50.25' ARE FEET AND DECIMAL PARTS THEREOF. ANGULAR DATA SHOWN THUS: 90'00'00" INDICATES DEGREES, MINUTES AND SECONDS.
- 2. NORTH ARROW AND BEARINGS BASED ON THE WEST RIGHT-OF-WAY LINE OF FAIRVIEW AVENUE TO BE NORTH OO DEGREES 08 MINUTES 13 SECONDS WEST.
- 3. THIS SURVEY WAS PREPARED UTILIZING A COMMITMENT FOR TITLE INSURANCE PREPARED BY FIRST AMERICAN TITLE INSURANCE COMPANY, FILE NUMBER 2193946 WITH AN EFFECTIVE DATE OF JULY 28, 2011.
- 4. COMPARE YOUR POINTS BEFORE USING SAME AND REPORT ANY DIFFERENCES IMMEDIATELY.
- 5. CHECK LEGAL DESCRIPTION WITH DEED OR TITLE POLICY AND REPORT ANY DISCREPANCY IMMEDIATELY. BUILDING LINES AND EASEMENTS, IF ANY, SHOWN HEREON ARE AS SHOWN ON THE RECORDED SUBDIVISION OR AS INDICATED.
- 6. THE LOCATION OF UNDERGROUND UTILITIES SHOWN HEREON ARE APPROXIMATE AND COMPLIED FROM FIELD SURFACE OBSERVATIONS, UTILITY MARKINGS LOCATED IN THE FIELD AND UTILITY ATLASES. SOME OF THE PROVIDED ATLASES INDICATE LOCATIONS BY GRAPHIC REPRESENTATION ONLY AND THESE ARE SHOWN TO THE BEST OF OUR ABILITY. UNDERGROUND UTILITIES SHOWN ARE FOR INFORMATIONAL PURPOSES ONLY. ANY CONTRACTOR CONTEMPLATING WORK ON THIS SITE SHOULD CONFIRM THE LOCATION OF ALL UTILITIES PRIOR TO THE COMMENCEMENT OF EXCAVATION.
- 7. THE SUBJECT PROPERTY IS SITUATED WITHIN "ZONE X" (AREAS OF MINIMAL FLOODING) AS PER FEMA FLOOD INSURANCE RATE MAPS, MAP NUMBER 17043C 0904H, WITH AN EFFECTIVE DATE OF DECEMBER 16, 2004.
- 8. THERE WAS NO OBSERVABLE EVIDENCE OF THE SUBJECT PROPERTY BEING USED AS A SOLID WASTE DUMP, SUMP OR SANITARY LANDFILL.

STATE OF ILLINOIS) COUNTY OF KENDALL)


TO:


THIS IS TO CERTIFY THAT THIS MAP OR PLAT AND THE SURVEY ON WHICH IT IS BASED WERE MADE IN ACCORDANCE WITH THE 2011 MINIMUM STANDARD DETAIL REQUIREMENTS FOR ALTA/ACSM LAND TITLE SURVEYS, JOINTLY ESTABLISHED AND ADOPTED BY ALTA AND NSPS, AND INCLUDES ITEMS 1-5, 6(A)(B), 11(A)(B) AND 18-20 OF TABLE A THEREOF. THE FIELD WORK WAS COMPLETED ON AUGUST 16th, 2011.

CONFORMS TO THE CURRENT ILLINOIS MINIMUM STANDARDS FOR BOUNDARY SURVEYS. THIS PROFESSIONAL SERVICE

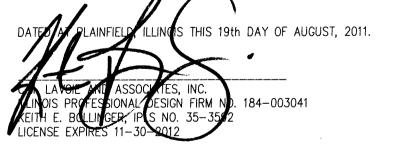



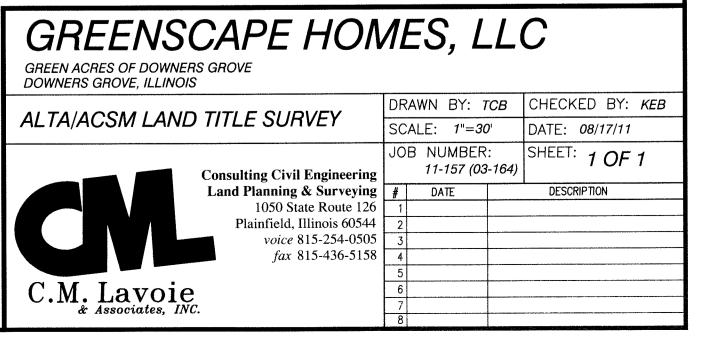

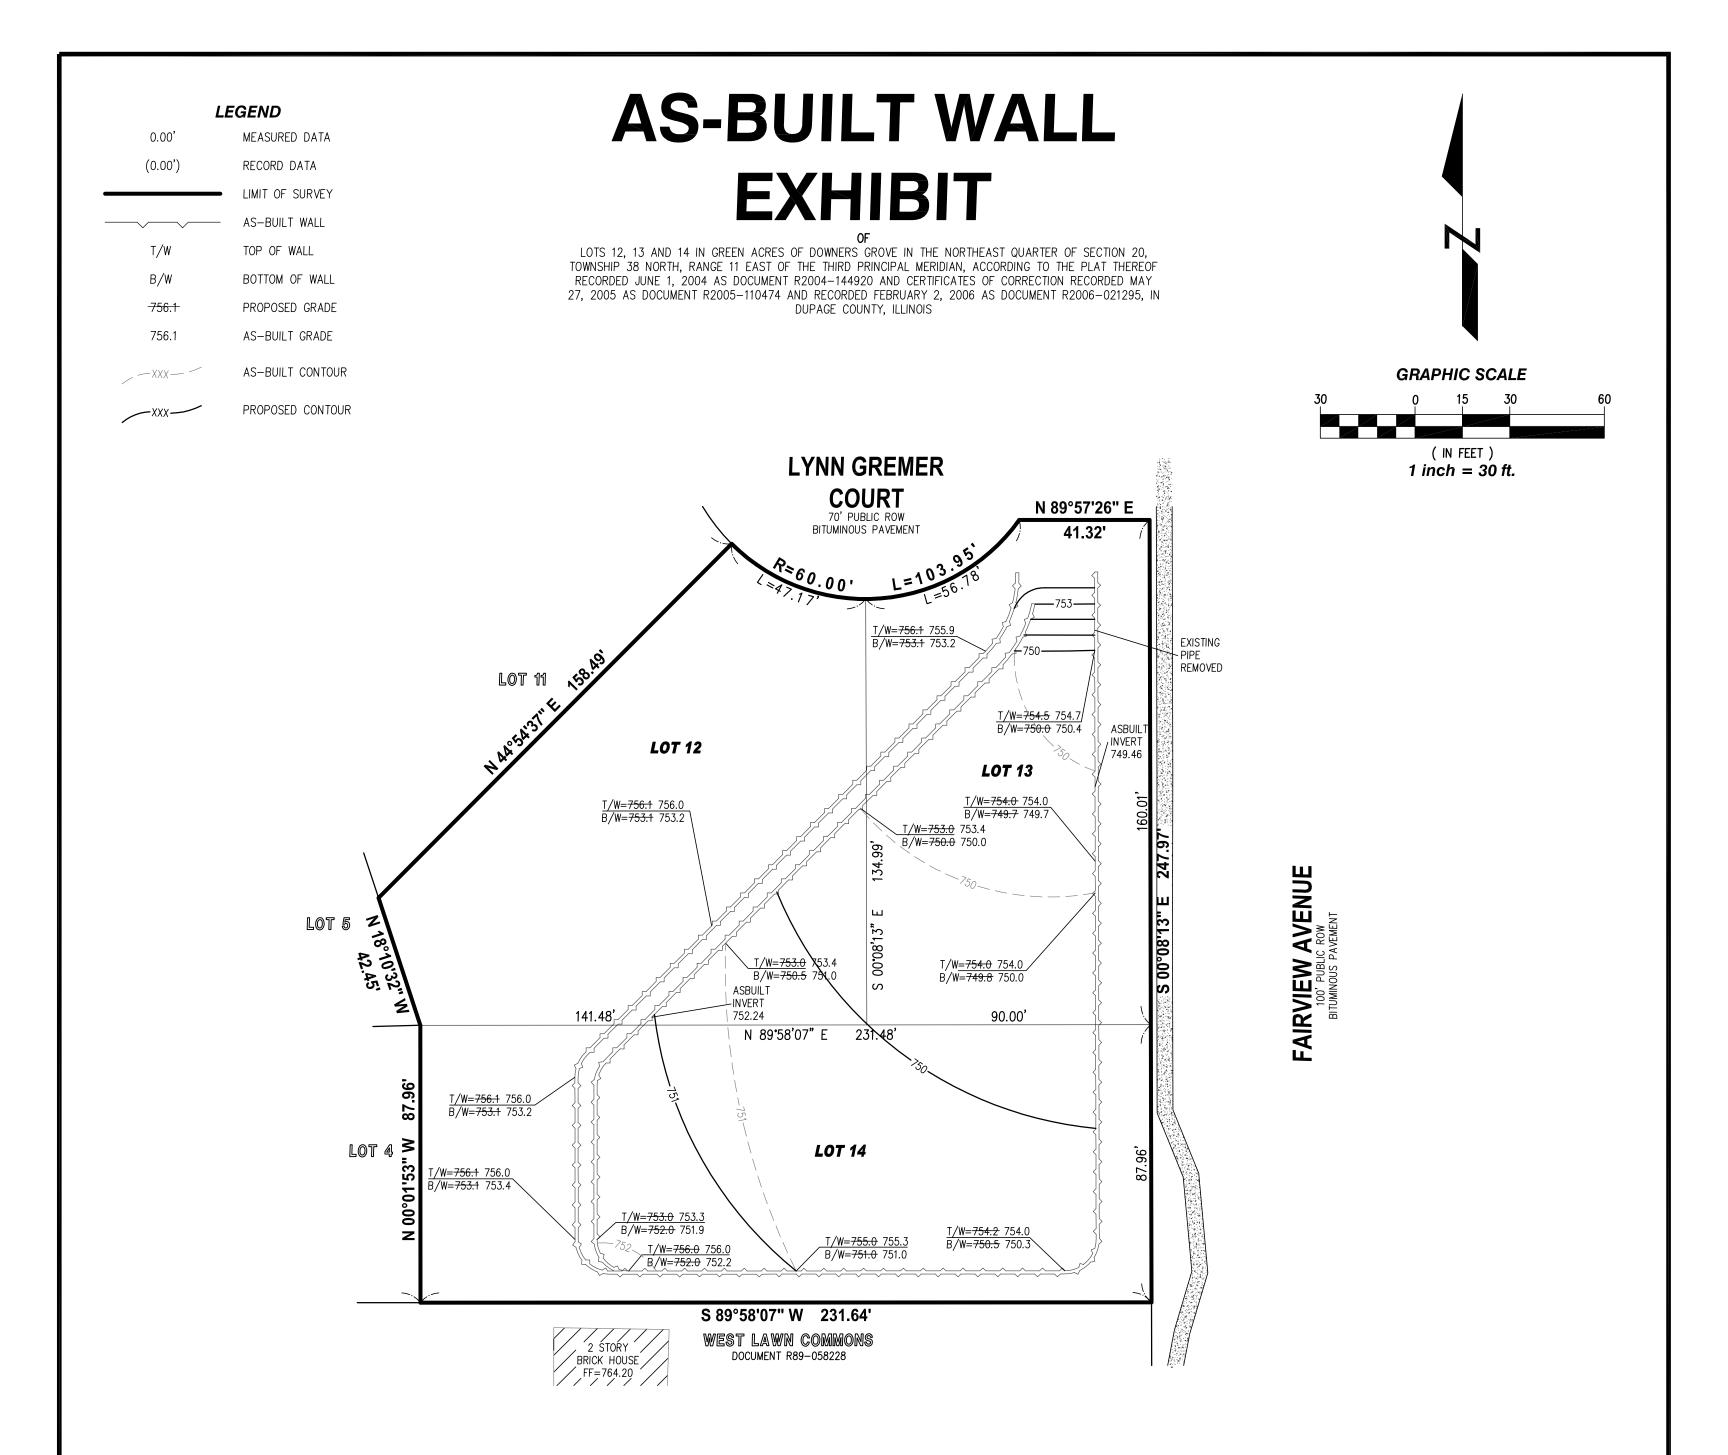

PROPOSED DETENTION VOLUME (LOT 12, 13, 14)

ELEVATION (FT)	AREA (Square Feet)	A1+A2+Sqrt (A1*A2) (Acres)	VOLUME (AC - FT)	VOLUME SUM (AC - FT)	DISCHARGE* (cfs)
749.40	0	0.00	0.00	0.00	0
750.00	10017	0.23	0.05	0.05	0.04
751.00	19883	1.01	0.34	0.38	0.21
752.00	22335	1.45	0.48	0.87	0.28
753.00	22431	1.54	0.51	1.38	0.31
754.00	24149	1.60	0.53	1.92	0.34
			PROPOSED DETENTION=	1.92	

*DISCHARGE RATES TAKEN FROM PONDPACK OUTPUT

VOLUME = (1/3) * (EL2 - EL1) * (A1 + A2 + Sqrt (A1 * A2)) EL1, EL2 = Lower and upper elevations of the increment A1, A2 = Areas computed for EL1 and EL2

Volume = Incremental volume between EL1 and EL2

AS-BUILT DETENTION VOLUME (LOT 12, 13, 14)

ELEVATION (FT)	AREA (Square Feet)	A1+A2+Sqrt (A1*A2) (Acres)	VOLUME (AC - FT)	VOLUME SUM (AC - FT)
749.70	3	0.00	0.00	0.00
750.00	3322	0.08	0.01	0.01
751.00	18159	0.67	0.22	0.23
752.00	22226	1.39	0.46	0.69
753.00	22430	1.54	0.51	1.21
753.35	22430	1.54	0.18	1.39
753.40	24081	1.60	0.03	1.41
754.00	24149	1.66	0.33	1.75
			AS-BUILT DETENTION=	1.75

VOLUME = (1/3) * (EL2 - EL1) * (A1 + A2 + Sqrt (A1 * A2)) EL1, EL2 = Lower and upper elevations of the increment A1, A2 = Areas computed for EL1 and EL2 Volume = Incremental volume between EL1 and EL2

© Copyright, 2011 C. M. Lavoie & Associates, Inc.

NOTES

1. DIMENSIONS SHOWN THUS: 50.25' ARE FEET AND DECIMAL PARTS THEREOF. ANGULAR DATA SHOWN THUS: 90'00'00" INDICATES DEGREES, MINUTES AND SECONDS.

2. NORTH ARROW AND BEARINGS BASED ON THE WEST RIGHT-OF-WAY LINE OF FAIRVIEW AVENUE TO BE SOUTH 00 DEGREES 08 MINUTES 13 SECONDS EAST.


3. IMPROVEMENT LOCATIONS ARE BASED ON A FIELD SURVEY BY C.M. LAVOIE AND ASSOCIATES, INC. ON DECEMBER 16, 2011. THERE MAY BE OTHER IMPROVEMENTS DONE TO THE SUBJECT PROPERTY THAT ARE NOT SHOWN.


4. COMPARE YOUR POINTS BEFORE USING SAME AND REPORT ANY DIFFERENCES IMMEDIATELY.

GREENSCAPE HOMES, LLC FAIRVIEW AVENUE & LYNN GREMER COURT DOWNERS GROVE, ILLINOIS						
AS-BUILT WALL EXHIBIT		DR	AWN BY: TO	СВ	CHECKED BY: <i>Keb</i>	
AS-BOILT WALL LATIIDIT			SCALE: 1"=30'		DATE: 12/20/11	
Consulting Civil Eng	gineering	JO	B NUMBER 11-157		SHEET: 1 OF 1	
Land Planning & S		#	DATE		DESCRIPTION	
1050 W. R Plainfield, Illing		1	02/06/2012		REVISED PER ENGINEER	
voice 815-						
fax 815 -	436-5158					
C M Lavaia	-					
C.M. Lavoie & Associates, Inc.	-					

FINAL PLAT FIRST RESUBDIVISION OF **GREEN ACRES OF DOWNERS GROVE SUBDIVISION**

BEING A SUBDIVISION OF PART OF THE NORTHEAST QUARTER OF SECTION 20, TOWNSHIP 38 NORTH, RANGE 11 EAST OF THE THIRD PRINCIPAL MERIDIAN, IN DUPAGE COUNTY, ILLINOIS

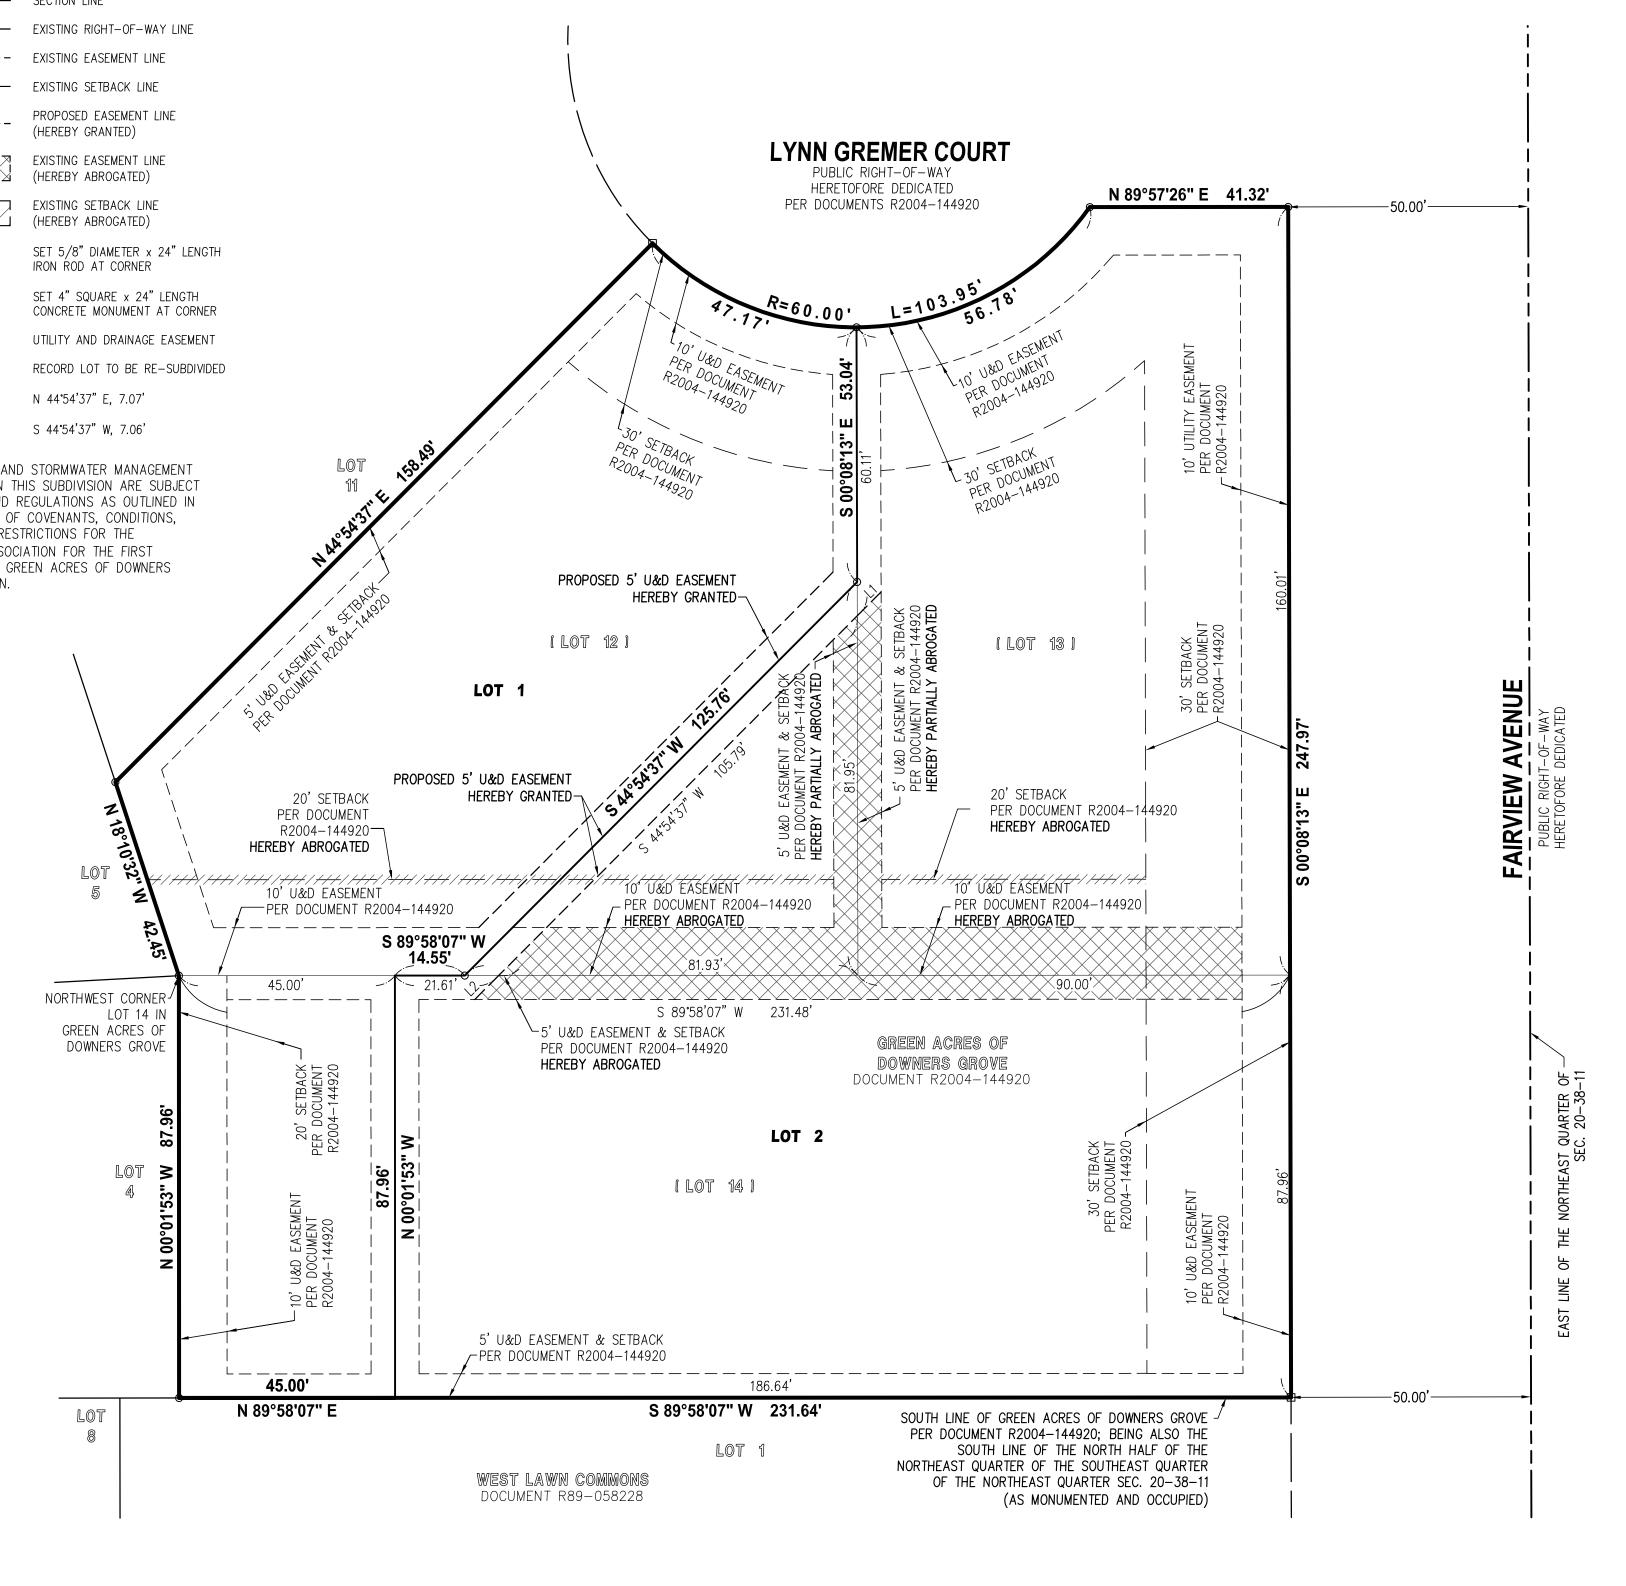

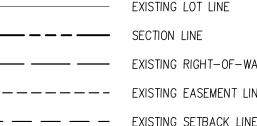


LEGEND

MEASURED & RECORDED DATA

LIMIT OF SURVEY

PROPOSED LOT LINE

0.00'

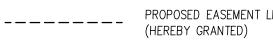





- 0
- U&D
- (LOT 12)
 - L1
 - L2

NOTE ALL U&D AND STORMWATER MANAGEMENT EASEMENTS WITHIN THIS SUBDIVISION ARE SUBJEC TO THE RULES AND REGULATIONS AS OUTLINED IN THE DECLARATION OF COVENANTS, CONDITIONS, EASEMENTS AND RESTRICTIONS FOR THE HOMEOWNERS' ASSOCIATION FOR THE FIRST RESUBDIVISION OF GREEN ACRES OF DOWNERS GROVE SUBDIVISION.

DOWNERS GROVE VILLAGE ENGINEER'S CERTIFICATE (FOR ABROGATION OF EASEMENT)

ABROGATION OF THE EASEMENTS DESIGNATED TO BE ABROGATED HEREON APPROVED AND ACCEPTED THIS _____ DAY OF ____

20 FOOT REAR SETBACK LINE FOR LOT 12 IN GREEN ACRES OF DOWNERS GROVE SUBDIVISION PER DOCUMENT R2004-144920

SETBACK LINE OVER LOT 12

IN GREEN ACRES OF DOWNERS GROVE SUBDIVISION

HEREBY ABROGATED AS FOLLOWS

U&D EASEMENT OVER LOT 12 IN GREEN ACRES OF DOWNERS GROVE SUBDIVISION HEREBY ABROGATED AS FOLLOWS

TITLE:

DOWNERS GROVE PUBLIC WORKS CERTIFICATE (FOR ABROGATION OF EASEMENT)

GRAPHIC SCALE

10

(IN FEET)

1 inch = 20 ft.

THAT PART OF THE SOUTH 10 FEET OF LOT 12 IN GREEN ACRES OF DOWNERS GROVE SUBDIVISION PER DOCUMENT R2004-144920. LYING EAST OF THE FOLLOWING DESCRIBED LINE:

COMMENCING AT THE NORTHEAST CORNER OF SAID LOT 12, THENCE SOUTH OO DEGREES 08 MINUTES 13 SECONDS EAST ALONG THE EAST LINE OF SAID LOT 12, A DISTANCE OF 60.11 FEET; THENCE SOUTH 44 DEGREES 54 MINUTES 37 SECONDS WEST, A DISTANCE OF 105.79 FEET TO A POINT ON THE SOUTH LINE OF SAID LOT 12, SAID POINT BEING THE POINT OF TERMINATION OF THIS LINE

AND ALSO THAT PART OF THE EAST 5 FEET OF LOT 12 IN GREEN ACRES OF DOWNERS GROVE SUBDIVISION PER DOCUMENT R2004-144920, LYING SOUTH OF THE FOLLOWING DESCRIBED LINE:

COMMENCING AT THE NORTHEAST CORNER OF SAID LOT 12, THENCE SOUTH OO DEGREES 08 MINUTES 13 SECONDS EAST ALONG THE EAST LINE OF SAID LOT 12, A DISTANCE OF 60.11 FEET; THENCE SOUTH 44 DEGREES 54 MINUTES 37 SECONDS WEST, A DISTANCE OF 105.79 FEET TO A POINT ON THE SOUTH LINE OF SAID LOT 12, SAID POINT BEING THE POINT OF TERMINATION OF THIS LINE.

SETBACK LINE OVER LOT 13 IN GREEN ACRES OF DOWNERS GROVE SUBDIVISION HEREBY ABROGATED AS FOLLOWS

20 FOOT REAR SETBACK LINE FOR LOT 13 IN GREEN ACRES OF DOWNERS GROVE SUBDIVISION PER DOCUMENT R2004-144920.

U&D EASEMENT OVER LOT 13 IN GREEN ACRES OF DOWNERS GROVE SUBDIVISION HEREBY ABROGATED AS FOLLOWS

THE SOUTH 10 FEET (EXCEPT THE EAST 10 FEET THEREOF) OF LOT 13 IN GREEN ACRES OF DOWNERS GROVE SUBDIVISION PER DOCUMENT R2004-144920

AND ALSO THAT PART OF THE WEST 5 FEET OF LOT 13 IN GREEN ACRES OF DOWNERS GROVE SUBDIVISION PER DOCUMENT R2004-144920, LYING SOUTH OF THE FOLLOWING DESCRIBED LINE:

COMMENCING AT THE NORTHWEST CORNER OF SAID LOT 13, THENCE SOUTH OD DEGREES 08 MINUTES 13 SECONDS EAST ALONG THE WEST LINE OF SAID LOT 13, A DISTANCE OF 60.11 FEET FOR A POINT OF BEGINNING; THENCE NORTH 44 DEGREES 54 MINUTES 37 SECONDS EAST, A DISTANCE OF 7.07 FEET FOR A POINT OF TERMINATION OF THIS LINE.

U&D EASEMENT AND SETBACK LINE OVER LOT 14 IN GREEN ACRES OF DOWNERS GROVE SUBDIVISION HEREBY ABROGATED AS FOLLOWS

THAT PART OF THE NORTH 5 FEET OF LOT 14 IN GREEN ACRES OF DOWNERS GROVE SUBDIVISION PER DOCUMENT R2004-144920, LYING EAST OF THE FOLLOWING DESCRIBED LINE:

COMMENCING AT THE NORTHWEST CORNER OF SAID LOT 14, THENCE NORTH 89 DEGREES 58 MINUTES 07 SECONDS EAST, A DISTANCE OF 66.61 FEET FOR A POINT OF BEGINNING; THENCE SOUTH 44 DEGREES 54 MINUTES 37 SECONDS WEST, A DISTANCE OF 7.06 FEET FOR A POINT OF TERMINATION OF THIS LINE.

© Copyright, 2012 C. M. Lavoie & Associates, Inc.

This plan is protected under the copyright laws of the Unites States of America and foreign countries, and is to be used solely at the discretion of the Owner and C.M. Lavoie & Associates, Inc. Any use of this plan without the permission of the Owner and/or C.M. Lavoie & Associates, Inc., constitutes a violation of C.M. Lavoie & Associates, Inc.'s copyright of this plan and is prohibited.

ABROGATION OF THE EASEMENTS DESIGNATED TO BE ABROGATED HEREON APPROVED AND ACCEPTED THIS _____ DAY OF _____, 2012.

BY: _____ TITLE: _____

DOWNERS GROVE SANITARY DISTRICT CERTIFICATE (FOR ABROGATION OF EASEMENT)

ABROGATION OF THE EASEMENTS DESIGNATED TO BE ABROGATED HEREON APPROVED AND ACCEPTED THIS _____ DAY OF _____, 2012.

BY: _____ TITLE: _____

DOWNERS GROVE VILLAGE COUNCIL'S CERTIFICATE (FOR ABROGATION OF EASEMENT)

ABROGATION OF THE EASEMENTS DESIGNATED TO BE ABROGATED HEREON APPROVED AND ACCEPTED THIS _____ DAY OF _____, 2012.

MAYOR: _____ VILLAGE CLERK: _____

COMCAST'S CERTIFICATE (FOR ABROGATION OF EASEMENT)

ABROGATION OF THE EASEMENTS DESIGNATED TO BE ABROGATED HEREON APPROVED AND ACCEPTED THIS _____ DAY OF _____, 2012.

BY: _____ TITLE: _____

NICOR'S CERTIFICATE (FOR ABROGATION OF EASEMENT)

ABROGATION OF THE EASEMENTS DESIGNATED TO BE ABROGATED HEREON APPROVED AND ACCEPTED THIS _____ DAY OF _____, 2012.

BY: _____ TITLE: _____

COMED'S CERTIFICATE (FOR ABROGATION OF EASEMENT)


ABROGATION OF THE EASEMENTS DESIGNATED TO BE ABROGATED HEREON APPROVED AND ACCEPTED THIS _____ DAY OF _____, 2012.

BY: _____ TITLE: _____

AT&T'S CERTIFICATE (FOR ABROGATION OF EASEMENT)

ABROGATION OF THE EASEMENTS DESIGNATED TO BE ABROGATED HEREON APPROVED AND ACCEPTED THIS _____ DAY OF _____, 2012.

BY: _____ TITLE: _____

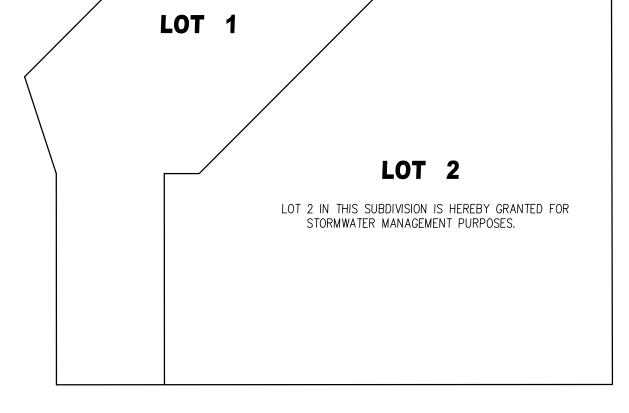

LOT AREA LOT 1 ~ 17,115 SQUARE FEET OR 0.393 ACRES +/-LOT 2 ~ 33,316 SQUARE FEET OR 0.765 ACRES +/-

SURVEYOR'S NOTES

- 1. DIMENSIONS SHOWN THUS: 50.25' ARE FEET AND DECIMAL PARTS THEREOF. ANGULAR DATA SHOWN THUS: 90°00'00" INDICATES DEGREES, MINUTES AND SECONDS.
- 2. A BLANKET EASEMENT FOR STORMWATER MANAGEMENT WAS GRANTED OVER ALL OF LOTS 12, 13 AND 14 IN GREEN ACRES OF DOWNERS GROVE SUBDIVISION IS HEREBY VACATED PER THIS DOCUMENT.
- 3. A BLANKET EASEMENT IS HEREBY GRANTED OVER ALL OF LOT 2 IN THIS SUBDIVISION FOR STORMWATER MANAGEMENT PURPOSES.

GREENSCAPE HOMES, LLC

FAIRVIEW AVENUE & LYNN GREMER COURT DOWNERS GROVE. ILLINOIS

PLAT OF RESUBDIVISION		DR	DRAWN BY: <i>TCB</i>		CHECKED BY: <i>KEB</i>
FLAT OF RESUBDIVISION			SCALE: 1"=20'		DATE: 12/12/11
	C.M. Lavoie & Associates, Inc.	JO	B NUMBER 11-157	:	SHEET: 1 OF 2
	Consulting Civil Engineering	#	DATE		DESCRIPTION
	Land Planning & Surveying		1/17/12	REV. F	PER VILLAGE LTR DTD 1/11/12
	1050 State Route 126	2	2/07/12	REV. F	PER VILLAGE LTR DTD 2/3/12
	Plainfield, Illinois 60544	3			
	<i>voice</i> 815-254-0505	4			
	fax 815-436-5158	5			
C.M. Lavoi	e	6			
& Associates, Inc.		7			
;		8			

FINAL PLAT FIRST RESUBDIVISION OF GREEN ACRES OF DOWNERS GROVE

BEING A PART OF THE NORTHEAST QUARTER OF SECTION 20, TOWNSHIP 38 NORTH, RANGE 11 EAST OF THE THIRD PRINCIPAL MERIDIAN, IN DUPAGE COUNTY, ILLINOIS

OWNER'S CERTIFICATE

WE, GREENSCAPE HOMES, LLC., DO HEREBY CERTIFY THAT WE ARE THE OWNERS OF RECORD OF THE PROPERTY DESCRIBED HEREON, AND THAT WE HAVE CAUSED THE SAME TO BE SURVEYED AND SUBDIVIDED AS SHOWN ON THE PLAT HEREON DRAWN.

DATED THIS _____ DAY OF _____, 2012.

PRESIDENT

VICE-PRESIDENT

NOTARY'S CERTIFICATE

I, _____, A NOTARY PUBLIC, IN AND FOR SAID COUNTY, IN THE STATE AFTER SAID, DO

HEREBY CERTIFY THAT _____, ARE PERSONALLY KNOW BY ME TO BE THE SAME PERSONS WHOSE NAMES ARE SUBSCRIBED TO THE FOREGOING INSTRUMENT AS SUCH OWNERS, APPEARED BEFORE ME THIS DAY IN PERSON AND ACKNOWLEDGED THAT THEY SIGNED AND DELIVERED THE SAID INSTRUMENT AS THEIR OWN FREE AN VOLUNTARY ACT, FOR THE USES AND PURPOSES THEREIN SET FORTH.

GIVEN UNDER MY HAND AND NOTARIAL SEAL, THIS _____ DAY OF _____ DAY .

NOTARY PUBLIC

SCHOOL DISTRICT CERTIFICATE

THE UNDERSIGNED, ______ AS OWNERS OF THE PROPERTY DESCRIBED HEREON IN THE SURVEYOR'S CERTIFICATE, TO THE BEST OF THEIR KNOWLEDGE, IS LOCATED WITHIN THE BOUNDARIES OF DISTRICT 99 AND DISTRICT 58, IN DUPAGE COUNTY, ILLINOIS.

DATED AT _____, ILLINOIS THIS _____ DAY OF _____, 2012.

VICE-PRESIDENT

SURVEYOR'S CERTIFICATE

THIS IS TO CERTIFY THAT I, KEITH E. BOLLINGER, ILLINOIS PROFESSIONAL LAND SURVEYOR NO. 035-003592, HAVE SURVEYED AND RESUBDIVIDED THE PROPERTY DESCRIBED AS FOLLOWS:

LOTS 12, 13 AND 14 IN GREEN ACRES OF DOWNERS GROVE SUBDIVISION, BEING A SUBDIVISION IN THE NORTHEAST QUARTER OF SECTION 20, TOWNSHIP 38 NORTH, RANGE 11 EAST OF THE THIRD PRINCIPAL MERIDIAN, ACCORDING TO THE PLAT THEREOF RECORDED JUNE 1, 2004 AS DOCUMENT R2004–144920 AND CERTIFICATES OF CORRECTION RECORDED MAY 27, 2005 AS DOCUMENT R2005–110474 AND RECORDED FEBRUARY 2, 2006 AS DOCUMENT R2006–021295, IN DUPAGE COUNTY, ILLINOIS

SAID PARCEL OF LAND CONTAINING 50,430 SQUARE FEET OR 1.158 ACRES, MORE OR LESS.

AS SHOWN BY THIS PLAT, WHICH IS A CORRECT REPRESENTATION OF SAID SURVEY AND RESUBDIVISION; ALL DIMENSIONS ARE SHOWN IN FEET AND DECIMAL PARTS THEREOF.

ALL FIELD WORK WAS COMPLETED ON SEPTEMBER 2, 2011.

I FURTHER CERTIFY THAT THIS PROFESSIONAL SERVICE CONFORMS TO THE CURRENT ILLINOIS MINIMUM STANDARDS FOR BOUNDARY SURVEYS.

GIVEN UNDER MY HAND AND SEAL AT PLAINFIELD, ILLINOIS THIS _____ DAY OF _____, 2

ILLINOIS PROFESSIONAL LAND SURVEYOR NO. 035–003592 MY LICENSE EXPIRES 11/30/2012 PROFESSIONAL DESIGN FIRM 184–003041

012.	NAL LAND	
ESS!	No. 035-3592	UPL
ROF	KEITH E. BOLLINGER PLAINFIELD,	EYOA
	ATE OF ILLIN	

DECLARATION OF RESTRICTIVE COVENANTS

THE UNDERSIGNED OWNER HEREBY DECLARES THAT THE REAL PROPERTY DESCRIBED IN AND DEPICTED ON THIS PLAT OF RESUBDIVISION SHALL BE HELD, TRANSFERRED, SOLD, CONVEYED AND OCCUPIED SUBJECT TO THE FOLLOWING COVENANTS AND RESTRICTIONS:

(A) ALL PUBLIC UTILITY STRUCTURES AND FACILITIES, WHETHER LOCATED ON PUBLIC OR PRIVATE PROPERTY, SHALL BE CONSTRUCTED WHOLLY UNDERGROUND, EXCEPT FOR TRANSFORMERS, TRANSFORMER PADS, LIGHT POLES, REGULATORS, VALVES, MARKERS AND SIMILAR STRUCTURES APPROVED BY THE VILLAGE ENGINEER OF THE VILLAGE OF DOWNERS GROVE PRIOR TO RECORDING OF THIS PLAT OF RESUBDIVISION

(B) AN EASEMENT FOR SERVING THE RESUBDIVISION, AND OTHER PROPERTY WITH STORM DRAINAGE, SANITARY SEWER, STREET LIGHTING, POTABLE WATER SERVICE AND OTHER PUBLIC UTILITY SERVICES, IS HEREBY RESERVED FOR AND GRANTED TO THE VILLAGE OF DOWNERS GROVE AND OTHER PUBLIC UTILITY SERVICES, IS HEREBY RESERVED FOR AND ASSIGNEES, JOINTLY AND SEPARATELY, TO INSTALL, OPERATE AND MAINTAIN AND REMOVE, FROM TIME TO TIME, FACILITIES AND EQUIPMENT USED IN CONNECTION WITH THE PUBLIC WATER SUPPLY, TRANSMISSION LINES, SANITARY SEWERS, STORM DRAINAGE SYSTEM, STREET LIGHTING SYSTEM, OR OTHER PUBLIC UTILITY SERVICES AND THEIR APPURTENANCES, EITHER ON, OVER, ACROSS, BELOW OR THROUGH THE GROUND SHOWN WITHIN THE DOTTED LINES ON THE PLAT MARKED P.U. & D.E. DESIGNATING A STORMWATER OR SEWER EASEMENT, AND THE PROPERTY DESIGNATED ON THE PLAT FOR STREETS AND ALLEYS, TOGETHER WITH THE RIGHT TO CUT, TRIM OR REMOVE TREES, BUSHES AND ROOTS AS MAY BE REASONABLY REQUIRED INCIDENT TO THE RIGHTS HEREIN GIVEN, AND THE RIGHT TO ENTER UPON THE RESUBDIVIDED PROPERTY FOR ALL SUCH PURPOSES. OBSTRUCTIONS SHALL NOT BE PLACED OVER GRANTEES' FACILITIES OR IN, UPON OR OVER, THE PROPERTY WITHIN THE STORMWATER OR SEWER EASEMENT WITHOUT THE PRIOR WRITTEN CONSENT OF GRANTEES. AFTER INSTALLATION OF ANY SUCH FACILITIES, THE GRADE OF THE RESUBDIVIDED PROPERTY SHALL NOT BE ALTERED IN A MANNER SO AS TO INTERFERE WITH THE PROPER OPERATION AND MAINTENANCE THEREON.

DOWNERS GROVE PLAN COMMISSION'S CERTIFICATE

APPROVED BY THE PLAN COMMISSION OF THE VILLAGE OF DOWNERS GROVE, ILLINOIS THIS ______ DAY OF

._____, 2012.

PLAN COMMISSION CHAIRMAN

DOWNERS GROVE VILLAGE ENGINEER CERTIFICATE

APPROVED BY THE OFFICE OF THE VILLAGE ENGINEER, VILLAGE OF DOWNERS GROVE, DUPAGE COUNTY, ILLINOIS THIS

_____ DAY OF _____, 2012.

DOWNERS GROVE VILLAGE ENGINEER

DOWNERS GROVE VILLAGE COUNCIL'S CERTIFICATE

APPROVED THIS _____ DAY OF _____, 2012 BY THE COUNCIL OF THE VILLAGE OF DOWNERS GROVE, ILLINOIS.

MAYOR

VILLAGE CLERK

DOWNERS GROVE SANITARY DISTRICT CERTIFICATE

I, _____, COLLECTOR OF THE DOWNERS GROVE SANITARY DISTRICT, DO HEREBY CERTIFY THAT THERE ARE NO DELINQUENT OR UNPAID CURRENT OR FORFEITED SPECIAL ASSESSMENTS OR ANY DEFERRED INSTALLMENTS THEREOF THAT HAVE NOT BEEN APPORTIONED AGAINST THE TRACT OF LAND INCLUDED IN THIS PLAT.

DATED THIS _____ DAY OF _____, 2012.

DOWNERS GROVE SANITARY DISTRICT COLLECTOR

DOWNERS GROVE VILLAGE COLLECTOR CERTIFICATE

I, _____, COLLECTOR FOR THE VILLAGE OF DOWNERS GROVE, DO HEREBY CERTIFY THAT THERE ARE NO DELINQUENT OR UNPAID CURRENT OR FORFEITED SPECIAL ASSESSMENTS OR ANY DEFERRED INSTALLMENTS THEREOF THAT HAVE NOT BEEN APPORTIONED AGAINST THE TRACT OF LAND INCLUDED IN THIS PLAT.

DATED THIS ______ DAY OF _____, 2012.

DOWNERS GROVE VILLAGE COLLECTOR

DRAINAGE CERTIFICATE

I, TIMOTHY HEJNY, A REGISTERED PROFESSIONAL ENGINEER IN ILLINOIS AND GREENSCAPE HOMES, LLC., THE OWNERS OF THE LAND DEPICTED HEREON, DO HEREBY STATE, THAT TO THE BEST OF OUR KNOWLEDGE AND BELIEF, REASONABLE PROVISIONS HAVE BEEN MADE FOR THE COLLECTION AND DIVERSION OF SUCH SURFACE WATERS AND PUBLIC AREAS OR DRAINS, WHICH THE SUBDIVIDER HAS A RIGHT TO USE, AND THAT SUCH SURFACE WATERS WILL BE PLANNED FOR IN ACCORDANCE WITH GENERALLY ACCEPTED ENGINEERING PRACTICES SO AS TO REDUCE THE LIKELIHOOD OF DAMAGE TO THE ADJOINING PROPERTY BECAUSE OF THE CONSTRUCTION OF THIS RESUBDIVISION. FURTHERMORE, AS ENGINEER, I HEREBY CERTIFY THAT THE PROPERTY WHICH IS THE SUBJECT OF THIS RESUBDIVISION OR ANY PART THEREOF IS NOT LOCATED WITHIN A SPECIAL FLOOD HAZARD AREA AS IDENTIFIED BY THE FEDERAL EMERGENCY MANAGEMENT AGENCY.

DATED THIS ______ DAY OF _____, 2012.

ILLINOIS REGISTERED PROFESSIONAL ENGINEER

(C) THE FOLLOWING DECLARATIONS, OR OTHERS SIMILAR THERETO, SHALL BE SET FORTH ON THE FACE OF THIS PLAT: WHEREAS, SAID LOTS WILL BE CONVEYED TO PURCHASERS SUBJECT TO THIS DECLARATION TO THE END THAT THE RESTRICTIONS IMPOSED SHALL INURE TO THE BENEFIT OF EACH AND ALL OF THE PURCHASERS OF SUCH LOTS WHETHER THEY SHALL HAVE BECOME SUCH BEFORE OR AFTER THE DATE THEREOF, AND THEIR RESPECTIVE HEIRS AND ASSIGNS, AND

WHEREAS, THE AFORESAID PROPERTY DESCRIBED ON THE ATTACHED PLAT IS LOCATED ENTIRELY WITHIN THE CORPORATE LIMITS OF THE VILLAGE OF DOWNERS GROVE, ILLINOIS, AND

WHEREAS, ALL OF THE PROVISIONS, RESTRICTIONS, CONDITIONS, COVENANTS, AGREEMENTS AND CHARGES HEREIN CONTAINED SHALL RUN WITH AND BIND ALL OF SAID LOTS AND LAND AND SHALL INURE TO THE BENEFIT OF, AND BE ENFORCEABLE BY THE VILLAGE OF DOWNERS GROVE, ILLINOIS, AND THE OWNERS OR OWNER OF ANY OF THE LOTS OF LANDS COMPRISED WITHIN SAID PLAT, AND THEIR RESPECTIVE HEIRS, EXECUTORS, ADMINISTRATORS, SUCCESSORS AND ASSIGNS.

NOW, THEREFORE, ALL PERSONS, FIRMS OR CORPORATIONS NOW OWNING THE AFORESAID PROPERTY DO COVENANT AND AGREE THAT THEY OR ANY PERSON, FIRM OR CORPORATION HEREAFTER ACQUIRING ANY PROPERTY OR LOTS SHOWN UPON THE ATTACHED PLAT OF RESUBDIVISION ARE HEREBY SUBJECT TO THE FOLLOWING RESTRICTIONS RUNNING WITH SAID PROPERTY BY WHOMSOEVER OWNED, TO WIT:

(1) NO IMPROVEMENTS SHALL BE MADE IN OR UPON THE STORMWATER EASEMENT, INCLUDING DETENTION OR RETENTION AREAS, AS DESCRIBED IN THE PLAT OF RESUBDIVISION, EXCEPT FOR LANDSCAPE INSTALLATION OF TREES, SHRUBS, BUSHES AND GRASS AND THE INSTALLATION OF UNDERGROUND UTILITY LINES AND DRIVEWAYS.

(2) EACH OWNER OR PURCHASER SHALL BE RESPONSIBLE FOR MAINTAINING THE STORMWATER EASEMENT, INCLUDING DETENTION OR RETENTION AREAS, APPLICABLE TO HIS/HER LOT IN SUCH A MANNER AS TO INSURE THE FREE AND UNINTERRUPTED FLOW OF STORM WATER THROUGH THE DRAINAGE SYSTEM OF THE RESUBDIVISION AND SHALL NOT DESTROY OR MODIFY GRADES OR SLOPES WITHOUT HAVING FIRST RECEIVED PRIOR WRITTEN APPROVAL FROM THE VILLAGE OF DOWNERS GROVE, ILLINOIS.

(3) IN THE EVENT ANY OWNER OR PURCHASER FAILS TO PROPERLY MAINTAIN THE STORMWATER EASEMENT, INCLUDING DETENTION OR RETENTION AREAS, THE VILLAGE OF DOWNERS GROVE, ILLINOIS, SHALL UPON TEN DAYS' PRIOR WRITTEN NOTICE, RESERVE THE RIGHT TO PERFORM, OR HAVE PERFORMED ON ITS BEHALF, ANY MAINTENANCE WORK TO OR UPON THE STORMWATER EASEMENT, INCLUDING DETENTION OR RETENTION AREAS, REASONABLY NECESSARY TO INSURE ADEQUATE STORMWATER STORAGE AND FREE FLOW OF STORMWATER THROUGH THE STORMWATER EASEMENT, INCLUDING DETENTION OR RETENTION AREAS.

(4) IN THE EVENT THE VILLAGE OF DOWNERS GROVE, ILLINOIS, SHALL BE REQUIRED TO PERFORM, OR HAVE PERFORMED ON ITS BEHALF, ANY MAINTENANCE WORK TO OR UPON THE STORMWATER EASEMENT, INCLUDING DETENTION OR RETENTION AREAS, THE COST TOGETHER WITH THE ADDITIONAL SUM OF TEN PERCENT SHALL, UPON RECORDATION OF A NOTICE OF LIEN, WITHIN SIXTY DAYS OF COMPLETION OF THE WORK, CONSTITUTE A LIEN AGAIN HIS/HER LOT WHICH MAY BE FORECLOSED BY AN ACTION BROUGHT BY OR ON BEHALF OF THE VILLAGE OF DOWNERS GROVE, ILLINOIS.

(5) THE AFORESAID RESTRICTIONS AND COVENANT, AND EACH AND EVERY ONE OF THEM, ARE HEREBY EXPRESSLY MADE AS AN ESSENTIAL PART OF THIS INSTRUMENT, AND SHALL BE AND REMAIN OF PERPETUAL EFFICACY AND OBLIGATION IN RESPECT TO THE SAID PREMISES AND THE PARTIES HEREIN DESIGNATED, THEIR AND EACH OF THEIR SUCCESSORS, HEIRS AND ASSIGNS.

IN WITNESS WHEREOF, THE OWNERS HAVE SET THEIR HANDS UPON THE ATTACHED PLAT THE DAY AND DATE FIRST WRITTEN THEREON.

PRESIDENT

VICE- PRESIDENT

NOTARY-PUBLIC

EASEMENT PROVISIONS

AN EASEMENT FOR SERVING THE SUBDIVISION AND OTHER PROPERTY WITH ELECTRIC AND COMMUNICATION SERVICES IS HEREBY RESERVED FOR AND GRANTED TO:

COMMONWEALTH EDISON COMPANY AND AT&T, GRANTEES,

THEIR RESPECTIVE LICENSES, SUCCESSORS AND ASSIGNS JOINTLY AND SEVERELY, TO CONSTRUCT, OPERATE, REPAIR, MAINTAIN, MODIFY, RECONSTRUCT, REPLACE, SUPPLEMENT, RELOCATE AND REMOVE, FROM TIME TO TIME, POLES, GUYS, ANCHORS, WIRES, CABLES, CONDUITS, MANHOLES, TRANSFORMERS, PEDESTALS, EQUIPMENT CABINETS OR OTHER FACILITIES USED IN CONNECTION WITH OVERHEAD AND UNDERGROUND TRANSMISSION AND DISTRIBUTION OF ELECTRICITY, COMMUNICATIONS, SOUNDS AND SIGNALS IN, OVER, UNDER, ACROSS, ALONG AND UPON THE SURFACE OF THE PROPERTY SHOWN WITHIN THE DASHED AND DOTTED LINES (OR SIMILAR DESIGNATION) ON THE PLAT AND MARKED U&D EASEMENT, THE PROPERTY DESIGNATED IN THE DECLARATION OF CONDOMINIUM AND/OR ON THIS PLAT AS "COMMON ELEMENTS", AND THE PROPERTY DESIGNATED ON THE PLAT AS "COMMON AREA OR AREAS" AND THE PROPERTY DESIGNATED ON THE PLAT FOR STREETS AND ALLEYS, WHETHER PUBLIC OR PRIVATE, TOGETHER WITH THE RIGHTS TO INSTALL REQUIRED SERVICE CONNECTIONS OVER OR UNDER THE SURFACE OF EACH LOT AND COMMON AREA OR AREAS TO SERVE IMPROVEMENTS THEREON, OR ON ADJACENT LOTS, AND COMMON AREA OR AREAS TO SERVE IMPROVEMENTS THEREON, OR ON ADJACENT LOTS, AND COMMON AREA OR AREAS, THE RIGHT TO CUT, TRIM OR REMOVE TREES, BUSHES, ROOTS AND SAPLINGS AND TO CLEAR OBSTRUCTIONS FROM THE SURFACE AND SUBSURFACE AS MAY BE REASONABLY REQUIRED INCIDENT TO THE RIGHTS HEREIN GIVEN, AND THE RIGHT TO ENTER UPON THE RESUBDIVIDED PROPERTY FOR ALL SUCH PURPOSES. OBSTRUCTIONS SHALL NOT BE PLACED OVER GRANTEES' FACILITIES OR IN, UPON OR OVER THE PROPERTY WITHIN THE DASHED OR DOTTED LINES (OR SIMILAR DESIGNATION) MARKED U&D EASEMENT WITHOUT THE PRIOR WRITTEN CONSENT OF GRANTEES. AFTER INSTALLATION OF ANY SUCH FACILITIES THE GRADE OF THE SUBDIVIDED PROPERTY SHALL NOT BE ALTERED IN A MANNER SO AS TO INTERFERE WITH THE PROPER OPERATION AND MAINTENANCE THEREOF.

STATE REGISTRATION NUMBER: 062–059133 REGISTRATION EXPIRES: _____

DATED THIS _____ DAY OF _____, 2011.

PRESIDENT

VICE-PRESIDENT

COUNTY CLERK'S CERTIFICATE

I, _____, COUNTY CLERK OF DUPAGE COUNTY, ILLINOIS, DO HEREBY CERTIFY THAT THERE ARE NO DELINQUENT GENERAL TAXES, NO UNPAID FORFEITED TAXES AND NO REDEEMABLE TAX SALES AGAINST ANY OF THE LAND INCLUDED IN THIS PLAT. I FURTHER CERTIFY THAT I HAVE RECEIVED ALL STATUTORY FEES IN CONNECTION WITH THIS PLAT.

GIVEN UNDER MY HAND AND SEAL OF THE COUNTY CLERK OF DUPAGE COUNTY, ILLINOIS THIS _____ DAY

OF _____, 2012.

COUNTY CLERK

RECORDATION OF PLAT CERTIFICATE

I, KEITH E. BOLLINGER, ILLINOIS PROFESSIONAL LAND SURVEYOR NO. 35-003592, HEREBY AUTHORIZE THE PLAT OFFICER OF THE VILLAGE OF DOWNERS GROVE AND/OR ITS DESIGNATED AGENTS TO RECORD THIS PLAT OF SUBDIVISION WITH THE OFFICE OF THE DUPAGE COUNTY RECORDER OR DEEDS.

GIVEN UNDER MY HAND AND SEAL AT PLAINFIELD, ILLINOIS, THIS _____ DAY OF _____, 2012.

ILLINOIS PROFESSIONAL LAND SURVEYOR NO. 035-003592 MY LICENSE EXPIRES 11/30/2012 PROFESSIONAL DESIGN FIRM 184-003041

COUNTY RECORDER'S CERTIFICATE

THIS PLAT WAS FILED FOR RECORD IN THE RECORDER'S OFFICE OF DUPAGE COUNTY, ILLINOIS ON THE _____ DAY OF

______O'CLOCK ______M. AS DOCUMENT NUMBER

COUNTY RECORDER

© Copyright, 2012 C. M. Lavoie & Associates, Inc. This plan is protected under the copyright laws of the Unites States of America and foreign countries, and is to be used solely at the discretion of the Owner and C.M. Lavoie & Associates, Inc. Any use of this plan without the permission of the Owner and/or C.M. Lavoie & Associates, Inc., constitutes a violation of C.M. Lavoie & Associates, Inc.'s copyright of this plan and is prohibited. THE TERM COMMON ELEMENTS SHALL HAVE THE MEANING SET FORTH FOR SUCH TERM IN THE CONDOMINIUM PROPERTY ACT, CHAPTER 765 ILCS 605/2, AS AMENDED FROM TIME TO TIME.

THE TERM "COMMON AREA OR AREAS" IS DEFINED AS A LOT, PARCEL OR AREA OF REAL PROPERTY, THE BENEFICIAL USE AND ENJOYMENT OF WHICH IS RESERVED IN WHOLE OR AS AN APPURTENANCE TO THE SEPARATELY OWNED LOTS, PARCELS OR AREAS WITHIN THE PLANNED DEVELOPMENT, EVEN THROUGH SUCH BE OTHERWISE DESIGNATED ON THE PLAT BY TERMS SUCH AS "OUTLOTS", "COMMON ELEMENTS", "OPEN SPACE", "OPEN AREA", "COMMON GROUND", "PARKING" AND "COMMON AREAS". THE TERM "COMMON AREA OR AREAS" AND "COMMON ELEMENTS" INCLUDE REAL PROPERTY SURFACED WITH INTERIOR DRIVEWAYS AND WALKWAYS, BUT EXCLUDES REAL PROPERTY PHYSICALLY OCCUPIED BY A BUILDING, SERVICE BUSINESS DISTRICT OR STRUCTURES SUCH AS A POOL, RETENTION POINT OR MECHANICAL EQUIPMENT.

RELOCATION OF FACILITIES WILL BE DONE BY GRANTEES AT COST OF THE GRANTOR/LOT OWNER, UPON WRITTEN REQUEST.

STORMWATER MANAGEMENT PROVISIONS

GREENSCAPE HOMES, LLC. (HEREINAFTER REFERRED TO AS THE "OWNER'S"), DOES HEREBY GRANT UNTO THE VILLAGE OF DOWNERS GROVE, ILLINOIS, ITS SUCCESSORS AND ASSIGNS (HEREINAFTER REFERRED TO AS THE "VILLAGE"), THE FOLLOWING EASEMENTS:

1. A NON-EXCLUSIVE AND PERPETUAL STORMWATER MANAGEMENT EASEMENT ON, OVER, ACROSS AND THROUGH THOSE PORTIONS OF THE PROPERTY SHOWN AND MARKED AS "STORMWATER MANAGEMENT EASEMENT" ON THE PLAT (HEREINAFTER REFERRED TO AS THE "DETENTION AREA"), TOGETHER WITH A NON-EXCLUSIVE AND PERPETUAL EASEMENT ACROSS THE REMAINDER OF THE PROPERTY SHOWN ON THE PLAT OF RESUBDIVISION FOR PURPOSES OF ACCESS TO THE DETENTION AREA FOR THE PURPOSE SET FORTH HEREIN. OWNER AGREES THAT THE DETENTION AREA SHALL BE USED ONLY FOR STORMWATER DETENTION PURPOSES TO SERVE THE OWNER'S LAND AND FOR OTHER USES APPROVED BY THE VILLAGE TO WIT:


THE OWNERS, ITS SUCCESSORS AND ASSIGNS, SHALL MAINTAIN AND REPAIR THE DETENTION AREA IN SUCH A MANNER AS TO INSURE ADEQUATE STORMWATER STORAGE AND THE FREE AND UNINTERRUPTED FLOW OF STORMWATER THROUGH THE STORM DRAINAGE SYSTEM SERVING THE OWNER'S LAND, AND SHALL NOT, WITHOUT THE PRIOR WRITTEN APPROVAL OF THE VILLAGE ENGINEER, MODIFY THE GRADES OR SLOPES FROM THOSE SHOWN ON THE GRADING PLAN FOR THE OWNER'S PROPERTY APPROVED BY THE VILLAGE OR IN THE EVENT THE OWNER, ITS SUCCESSORS AND ASSIGNS, SHALL FAIL TO PROPERLY MAINTAIN ANY OF THE STORMWATER MANAGEMENT FACILITIES WITHIN THE DETENTION AREA, THE VILLAGE SHALL, UPON FOURTEEN (14) DAYS' PRIOR WRITTEN NOTICE, HAVE THE RIGHT TO ENTER UPON THE OWNER'S LAND SHOWN ON THE PLAT OF RESUBDIVISION AND TO PERFORM, OR HAVE PERFORMED ON ITS BEHALF ANY MAINTENANCE WORK TO OR UPON THE DETENTION AREA, AS THE CASE MAY BE, REASONABLY NECESSARY TO INSURE ADEQUATE STORMWATER STORAGE AND FREE FLOW OF STORMWATER THROUGH THE STORM DRAINAGE SYSTEM SERVING THE OWNER'S LAND. AFTER RECEIVING SUCH NOTICE FROM THE VILLAGE, OWNER SHALL FOR TEN (10) DAYS RETAIN THE OPTION OF PERFORMING ANY MAINTENANCE WORK ITSELF, VILLAGE AGREES, BY THE ACCEPTANCE OF THIS EASEMENT THAT IT WILL INDEMNIFY, DEFEND AND HOLD THE OWNER, ITS SUCCESSORS AND ASSIGNS, HARMLESS FROM AND AGAINST ANY AND ALL COST, DAMAGES, CLAIMS, EXPENSES, LIABILITIES AND JUDGMENTS (INCLUDING REASONABLY ATTORNEY'S FEES) FOR PROPERTY DAMAGE AND PERSONAL INJURY, INCLUDING DEATH, ARISING OUT OF OR RELATED TO THE VILLAGE'S ACTS AND OMISSIONS PURSUANT TO THIS EASEMENT CONVEYANCE, OWNER, AND ITS SUCCESSORS AND ASSIGNS, RETAINS THE CASEMENT WHIT THE GRANTING OF THE EASEMENT PREMISES HEREIN.

THE VILLAGE MAY, WITHOUT PRIOR NOTICE, ENTER THE EASEMENT AREA FOR PURPOSES OF INSPECTING THE STORM SEWERS FOR PROPER MAINTENANCE AND COMPLIANCE WITH APPLICABLE WASTE QUALITY REGULATIONS.

GREENSCAPE HOMES, LLC

FAIRVIEW AVENUE & LYNN GREMER COURT DOWNERS GROVE, ILLINOIS

	PLAT OF RESUBDIVISION	DRAWN BY: TCB			CHECKED BY: KEB
		SC	CALE: 1"=20	I	DATE: 12/12/11
	C.M. Lavoie & Associates, Inc.	JO	B NUMBER 11-157	•	SHEET: 2 OF 2
	Consulting Civil Engineering		DATE		DESCRIPTION
	Land Planning & Surveying		1/17/12	REVISE	PER VILLAGE LTR DTD 1/11/12
	1050 State Route 126	2	2/7/12	REVISE	PER VILLAGE LTD DTD 2/7/12
	Plainfield, Illinois 60544	3			
	voice 815-254-0505	4			
	fax 815-436-5158	5			
	C.M. Lavoie	6			
& Associates, Inc.		7			
		8			

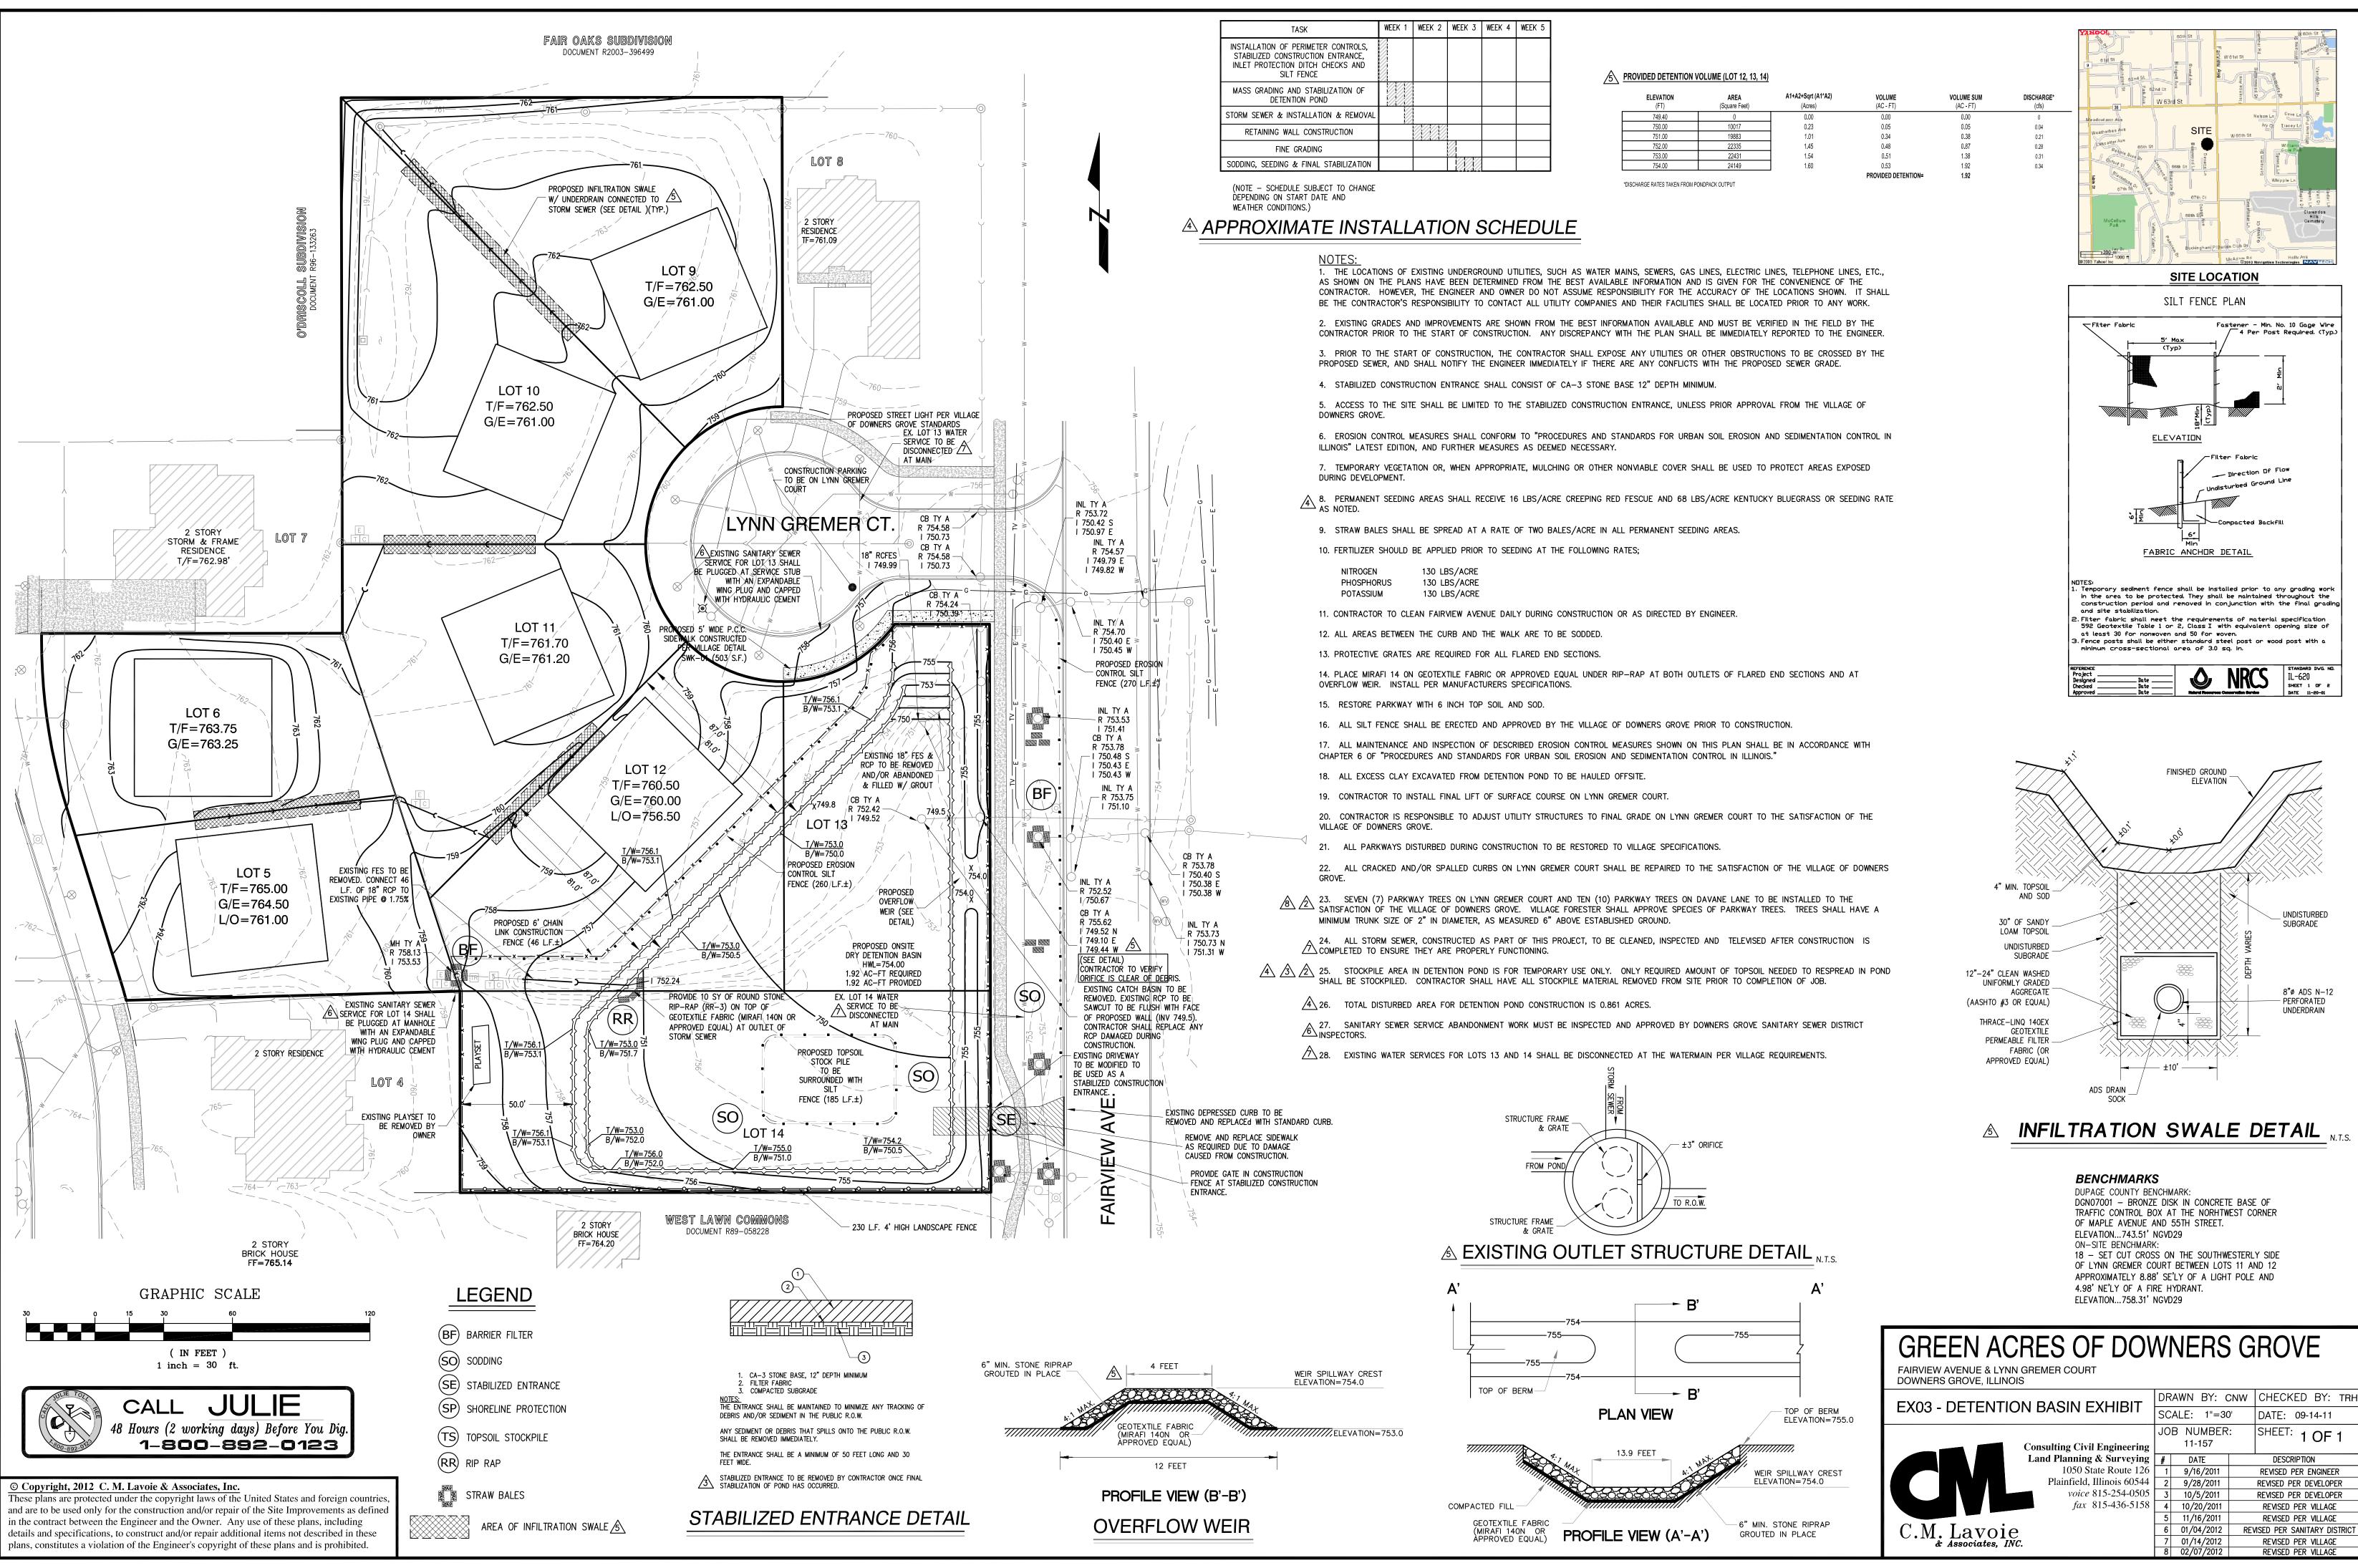

SHEET: 1 OF 1 REVISED PER ENGINEER REVISED PER DEVELOPER REVISED PER DEVELOPER REVISED PER VILLAGE REVISED PER VILLAGE REVISED PER SANITARY DISTRICT REVISED PER VILLAGE REVISED PER VILLAGE

PC-06-12 A petition seeking final plat of subdivision approval to re-subdivide three existing lots into two new lots. The property is located at the southwest corner of Fairview Avenue and Lynn Gremer Court, commonly known as 403 and 401 Lynn Gremer Court and 6568 Fairview Avenue Downers Grove, IL (PINs 09-20-213-017, -018, -019) C.M. Lavoie and Associates, Inc., Petitioner; Greenscape Homes, LLC., Owner.

Chairman Jirik swore in those individuals who would be speaking on this petition.

Mr. Latinovic described the petition and location of the project, referring to an aerial photo on the overhead. The proposal was re-subdivide three lots into two new lots. The property was part of the larger Green Acre subdivision originally approved in 2004. He explained the original development included an extension of Davane Lane and the creation of Lynn Gremer Court. Lots 12, 13, and 14, were originally designated for stormwater detention. The current owner purchased the remaining ten lots and redesigned the shape of the detention. Mr. Latinovic noted the redesign of the pond allowed the petitioner to gain another buildable lot. He noted the petition is building three homes around the cul-de-sac. He indicated the petitioner was requesting a final plat of subdivision to create two new lots: Lot 1 and 2. Lot 1 would become a buildable lot while Lot 2 would become stormwater detention.

Mr. Latinovic stated all requirements of the Subdivision and Zoning Ordinances would be met. He noted the owner was not seeking any exceptions. Mr. Latinovic explained where public utility easements would be located on Lot 1. He stated a homeowners association would be created for the subdivision. He explained the applicant was currently completing the public improvements that were required as part of the original development.

Mr. Latinovic stated the proposal was consistent with the Comprehensive Plan; the lots were compatible in size to other surrounding properties. He noted staff recommended that the Plan Commission forward a positive recommendation to the Village Council subject to the conditions listed on page 4 of staff's report.

Regarding the detention area, Mr. Matejczyk asked for clarification for the height of the retaining wall. Mr. Latinovic explained a retaining wall was installed to allow for a deeper basin. Mr. Matejczyk expressed concern about the wall's height. Mr. Latinovic explained the Building Code required a fence or barrier if the drop was more than three feet. In this case, there was a double wall with five feet between walls and a fence would be installed along the south side of the pond, where the grade difference was more than three feet.

Mr. Hose inquired about a previous conservation agreement with regard to a wetland that was removed. Mr. Latinovic stated the wetland was located in another part of the Green Acres subdivision and did not affect this petition. Chairman Jirik noted the Commission should avoid discussing this matter because it did affect the subject properties.

Mr. Ken Neuman, owner of Greenscape Homes, LLC explained the retaining wall mentioned earlier was in place and was a two-step wall. He noted it was located next to the new lot as well as designed to act as a buffer to Lot 6 (to the west), which was part of the original Green Acres subdivision. Mr. Neuman explained the height of the wall would be five feet along the southwest corner. A fence would surround this area. He was working with the current property owner of Lot 6 regarding the installation of that fence. For the record, he stated that Lot 2 of the original Green Acres development contained no wetlands and the designation was subsequently removed.

Mr. Chris Lavoie, CM Lavoie & Associates, stated his office did the design for the original development. He proceeded to explain the history behind the conservation easement when Rosol Construction was the developer. Mr. Lavoie explained that when he did the original design for the development, the detention area (Lots 12, 13 & 14) was originally proposed to go to the pond on the property on the east side of Fairview Avenue (Fairview Ministries property). The Village required stormwater easements on Lots 12, 13 and 14 in the event the developer and Fairview Ministries could not come to an agreement for use of the pond. Mr. Lavoie provided details for the current detention area.

Mrs. Rabatah asked if a cross-section for the retaining wall existed, Mr. Neuman said it was not included in the plans. He indicated the horizontal differential between the two walls was six feet face-to-face. Mr. Tim Hejny clarified the separation was five to six feet. Mrs. Rabatah, however, read the plans differently, looking at the drop, and was not sure how high the concrete was protruding above the grade at the west wall. She indicated she was concerned with safety.

Mr. O'Brien clarified the walls were already installed. He stated staff reviewed the plans for the pond and both walls met the Village's Building Code. Mr. O'Brien stated he thought a fence would be installed to provide additional safety once the basin was complete. He stated the area adjacent to Lot 1 has a two and one-half foot maximum drop, which is acceptable per the Village's codes.

Chairman Jirik opened up the meeting to public comment.

Mr. William Wax, 402 Lynn Gremer Court, opposed "cramming" another house on an irregularly shaped lot next to a detention pond. He voiced safety concerns for the children with regard to the proximity and depth of the detention basin. He said the homes being constructed were smaller than the existing homes and the shape of the lot would not allow for a very large home.

Mr. Latinovic explained the dimensions of the lot, noting they met the subdivision requirements. He noted the building envelope was 60 feet by 132 feet.

Mr. Beggs noted that the original subdivision would have allowed three homes to be built; now only one home was proposed on two lots.

There being no further public comment, Chairman Jirik closed public comment. No Commissioner questions to the public.

Mr. Ken Newman called attention to the fact that the new Lot 1 was the largest lot on Lynn Gremer Court. He noted the home sizes for the other homes under construction on the street. He also indicated the proposed building materials were consistent with the neighboring properties.

WITH RESPECT TO FILE PC-06-12, MRS. RABATAH MADE A MOTION THAT THE PLAN COMMISSION FORWARD A POSITIVE RECOMMENDATOIN TO THE VILLAGE COUNCIL, SUBJECT TO STAFF FOLLOWING CONDITIONS:

- 1. THE FINAL PLAT OF SUBDIVISION SHALL SUBSTANTIALLY CONFORM TO FINAL PLAT OF FIRST RESUBDIVISION OF GREEN ACRES OF DOWNERS GROVE SUBDIVISION PREPARED BY C. M. LAVOIE & ASSOCIATES. INC., DATED DECEMBER 12, 2011, LAST REVISED FEBRUARY 7, 2012 EXCEPT AS SUCH PLAT MAY BE MODIFIED TO CONFORM TO THE VILLAGE CODES AND ORDINANCES.
- 2. THE HOMEOWNERS ASSOCIATION DECLARATION OF RESTRICTIVE COVENANTS DOCUMENT FOR THE SUBDIVISION SHALL BE RECORDED WITH THE PLAT OF RESUBDIVISION.
- 3. WATER SERVICE STUBS FOR LOTS 13 AND 14 SHALL BE DISCONNECTED AT THE MAIN PRIOR TO ISSUANCE OF THE CERTIFICATE OF OCCUPANCY FOR LOT 1.
- 4. UPON COMPETITION OF ALL REMAINING PUBLIC IMPROVEMENTS FOR THE ENTIRE GREEN ACRES SUBDIVISION, THE PETITIONER SHALL SUBMIT RECORD DRAWINGS FOR APPROVAL BY THE VILLAGE COUNCIL. ALONG WITH THE RECORD DRAWINGS, THE PETITIONER SHALL SUBMIT A GUARANTEE SECURITY IN THE AMOUNT OF 20% OF THE TOTAL COST OF THE PUBLIC IMPROVEMENTS, WHICH SHALL EXPIRE NO EARLIER THAN TWO YEARS AFTER ACCEPTANCE OF SUCH PUBLIC IMPROVEMENTS BY THE VILLAGE COUNCIL.

SECONDED BY MR. QUIRK. ROLL CALL:

AYE: MRS. RABATAH, MR. QUIRK, MR. BEGGS, MR. HOSE, MR. MATEJCZYK, CHAIRMAN JIRIK NAY: NONE

MOTION CARRIED. VOTE: 6-0