

**VILLAGE OF DOWNERS GROVE  
REPORT FOR THE VILLAGE COUNCIL MEETING  
OCTOBER 15, 2013 AGENDA**

<b>SUBJECT:</b>	<b>TYPE:</b>	<b>SUBMITTED BY:</b>
Ordinance Authorizing Issuance of Multifamily Housing Bonds	Resolution ✓ Ordinance Motion Discussion Only	Tom Dabareiner, AICP Community Development Director

**SYNOPSIS**

An ordinance has been prepared authorizing issuance of multifamily housing revenue bonds in an amount not to exceed \$20,000,000.

**STRATEGIC PLAN ALIGNMENT**

The goals for 2011-2018 identified *Strong, Diverse Local Economy*.

**FISCAL IMPACT**

N/A

**RECOMMENDATION**

Approval on the November 5, 2013 active agenda

**BACKGROUND**

The petitioner proposing to construct a 120 unit sheltered care facility (Supportive Living Facility) for senior citizens located at 4200 – 4240 Lacey Road, has applied for conduit financing from the Village to finance the supportive living facility (SLF). Pursuant to the Tax Reform Act of 1986 the Village has the authority to issue tax-exempt economic development revenue bonds, also known as private activity bonds. The bonds will be used by the developer for payment and reimbursement of the costs of acquiring, constructing and equipping the SLF.

The Bond Ordinance authorizes the Village to issue not to exceed \$20,000,000 of Multifamily Housing Revenue Bonds (Downers Grove SLF Project), the proceeds of which will be loaned to Downers Grove SLF LLC, an Illinois limited liability company. The Bonds are special, limited obligations of the Village and the principal, redemption premiums, if any, and interest on the Bonds are payable **solely** from revenues and income derived from a Loan Agreement entered into with the Borrower. The Bonds and the obligation to pay the premium, if any, and interest are not considered indebtedness or an obligation of the Village and default will not affect the Village's credit rating. The ordinance contains flexibility to enable the Borrower to select a bond purchaser subject to the approval of the authorized officers of the Village.

Attached to the Ordinance are drafts of the following documents:

1. The Loan Agreement dated as of November 1, 2013, between the Village and the Borrower (the "Loan Agreement");

2. The Indenture of Trust dated as of November 1, 2013 (the "Indenture"), between the Village and the Trustee, setting forth terms, conditions and security requirements for the proposed bond issue and containing the form of the Bonds; and

3. The Regulatory Agreement dated as of November 1, 2013 (the "Regulatory Agreement") among the Village, the Borrower and the Trustee.

Pursuant to the Loan Agreement between the Village and the Borrower, the Borrower will agree to release the Village and indemnify, hold harmless and defend the Issuer Indemnified Parties from and against any and all losses, claims, damages, liabilities and expenses relating to the bonds and the project. The indemnification shall extend to and include, without limitation, all reasonable costs, counsel fees, expenses and liabilities incurred in connection with any such claim, or proceeding brought with respect to such claim, except to the extent such damages are caused by the gross negligence or willful misconduct of the Village. The full language on the indemnification is found in Section 6.6 (Page 27) of the Loan Agreement.

The Village is scheduled to adopt the Bond ordinance on November 5, 2013 and will also hold a public hearing on Tuesday, November 5, 2013 at 7:00 p.m. in the Village Hall.

#### **ATTACHMENTS**

Ordinance authorizing bonds

Bond Agreements







**ORDINANCE NO. \_\_\_\_\_**

**AN ORDINANCE AMENDING THE COMPREHENSIVE ZONING ORDINANCE  
OF THE VILLAGE OF DOWNERS GROVE, ILLINOIS, CODIFIED AS  
CHAPTER 28 OF THE DOWNERS GROVE MUNICIPAL CODE, AS AMENDED  
TO REZONE VACANT PROPERTY LOCATED BETWEEN 4200-4240 LACEY ROAD**

WHEREAS, the real estate located on the west side of Lacey Road approximately 535 feet north of Ogden Avenue, hereinafter described has been classified as "M-1 Light Manufacturing District" under the Comprehensive Zoning Ordinance of the Village of Downers Grove; and,

WHEREAS, the owner or owners of said real estate have requested that such property be rezoned as hereinafter provided; and

WHEREAS, such petition was referred to the Plan Commission of the Village of Downers Grove, and said Plan Commission has given the required public notice, has conducted a public hearing respecting said petition on August 5, 2013 and has made its findings and recommendations respecting said requested rezoning in accordance with the statutes of the State of Illinois and the ordinances of the Village of Downers Grove; and,

WHEREAS, making due allowance for existing conditions, the conservation of property values, the development of the property in conformance to the official Comprehensive Plan of the Village of Downers Grove, and the current uses of the property affected, the Council has determined that the proposed rezoning is for the public good.

NOW, THEREFORE, BE IT ORDAINED by the Council of the Village of Downers Grove, in DuPage County, Illinois, as follows:

**SECTION 1.** The Comprehensive Zoning Ordinance of the Village of Downers Grove, Illinois, codified as Chapter 28 of the Downers Grove Municipal Code (which ordinance as heretofore amended, is hereinafter referred to as the "Zoning Ordinance"), is hereby further amended by changing to "R-2, Single Family Residential District" the zoning classification of the following described real estate, to wit:

PART OF LOT 7 IN LLOYD A. GODING'S ASSESSMENT PLAT, BEING A SUBDIVISION OF PART OF SECTION 1, TOWNSHIP 38 NORTH, RANGE 10 EAST OF THE THIRD PRINCIPAL MERIDIAN, AND PART SECTION 6, TOWNSHIP 38 NORTH, RANGE 11 EAST OF THE THIRD PRINCIPAL MERIDIAN, ACCORDING TO THE PLAT THEREOF RECORDED MARCH 19, 1958 AS DOCUMENT 873882, DESCRIBED AS FOLLOWS:

COMMENCING AT THE INTERSECTION OF THE WEST LINE OF LACEY ROAD, 33 FEET WEST OF THE CENTERLINE, WITH A SOUTHERLY LINE OF AFORESAID LOT 7 AND RUNNING THENCE SOUTH 86 DEGREES 08 MINUTES 52 SECONDS WEST, ALONG SAID SOUTH LINE, ALSO BEING THE NORTH LINE OF RUSSO'S RESUBDIVISION ACCORDING TO THE PLAT THEREOF RECORDED DECEMBER 20TH 1965, AS DOCUMENT NUMBER 50225, 342.12 FEET, TO THE NORTHWEST CORNER OF SAID RUSSO'S RESUBDIVISION ALSO BEING THE POINT OF BEGINNING; THENCE NORTH 27 DEGREES 56 MINUTES 11 SECONDS WEST, 422.00 FEET, TO A POINT ON THE SOUTHERLY LINE OF LAND TAKEN FOR THE EAST WEST TOLLWAY, (I-88); THENCE NORTH 62 DEGREES 30 MINUTES 12 SECONDS EAST, ALONG SAID SOUTHERLY LINE, 55.70 FEET TO A BEND POINT IN SAID LINE; THENCE NORTH 59 DEGREES 20 MINUTES 48 SECONDS EAST, ALONG SAID SOUTHERLY LINE, 94.56



FEET, TO THE NORTH LINE OF SAID LOT 7; THENCE NORTH 86 DEGREES 10 MINUTES 17 SECONDS EAST, ALONG SAID NORTH LINE, 48.65 FEET, TO AN EASTERLY LINE OF SAID LOT 7 AND THE WEST LINE OF TRACT F IN LLOYD A. GODING'S SURVEY OF PART OF SECTION 1, TOWNSHIP 38 NORTH, RANGE 10 EAST OF THE THIRD PRINCIPAL MERIDIAN AND SECTION 6, TOWNSHIP 38 NORTH, RANGE 11 EAST OF THE THIRD PRINCIPAL MERIDIAN, ACCORDING TO THE PLAT THEREOF RECORDED JUNE 27, 1952 AS DOCUMENT 655355 AND CORRECTED BY CERTIFICATE RECORDED JULY 15, 1955 AS DOCUMENT 765107; THENCE SOUTH 02 DEGREES 18 MINUTES 58 SECONDS EAST, ALONG A EAST LINE OF SAID LOT 7 ALSO BEING SAID WEST LINE OF TRACT F, 450.38 FEET TO SAID POINT OF BEGINNING, ALL IN DUPAGE COUNTY, ILLINOIS.

Commonly known as: A portion of the Vacant parcel between 4200 – 4240 Lacey Road, Downers Grove, IL 60515 (PIN 09-06-102-020)

SECTION 2. The official zoning map shall be amended to reflect the change in zoning classification effected by Section 1 of this ordinance, subject to the following conditions:

1. Any changes to the conditions represented by the Petitioner as the basis for this petition, whether those changes occur prior to or after Village approval, shall be promptly reported to the Village. The Village reserves the right to re-open its review process upon receipt of such information; and
2. It is the Petitioner's obligation to maintain compliance with all applicable Federal, State, County and Village laws, ordinances, regulations, and policies.

SECTION 3. All ordinances or parts of ordinances in conflict with the provisions of this ordinance are hereby repealed.

SECTION 4. This ordinance shall be in full force and effect from and after its passage and publication in pamphlet form as provided by law.

---

Mayor

Passed:

Published:

Attest: \_\_\_\_\_  
Village Clerk

## RESOLUTION \_\_\_\_\_

### **A RESOLUTION APPROVING THE FINAL PLAT OF SUBDIVISION FOR 4200-4240 LACEY ROAD**

WHEREAS, application has been made pursuant to the provisions of Chapter 20 of the Downers Grove Municipal Code for the approval of the Final Plat of Subdivision to consolidate three parcels into one lot for Delta Development of Downers Grove Subdivision, located on the west side of Lacey Road approximately 330 feet north of Ogden Avenue, commonly known as 4200-4240 Lacey Road, Downers Grove, Illinois, legally described as follows:

Parcel 2: The North 200 feet of Tract F of Lloyd A. Goding's plat of survey of part of Section 1, Township 38 North, Range 10, East of the Third Principal Meridian, and Section 6, Township 38 North, Range 11, East of the Third Principal Meridian, according to the plat thereof recorded June 27, 1952 as Document 655355, in DuPage County, Illinois.

Parcel 3: Part of Lot 7 in Lloyd A. Goding's Assessment Plat, being a subdivision of part of Section 1, Township 38 North, Range 10 East of the Third Principal Meridian, and part of Section 6, Township 38 North, Range 11 East of the Third Principal Meridian, according to the plat thereof recorded March 19, 1958 as Document 873882, described as follows: Beginning at the intersection of the West line of Lacey Road, 33 feet West of the centerline, with a southerly line of aforesaid Lot 7 and running thence South 89°-09'-39" West, along said South line, 342.05 feet; thence North 27°-55'-56" West, 422.03 feet, to a point on the southerly line of land taken for the East-West Tollway (I-88); thence North 62°-30'-59" East, along said southerly line, 55.70 feet to a bend point in said line; then North 59°-21'-35" East, along said southerly line, 94.56 feet, to the North line of said Lot 7; thence North 86°-11'-04" East, along said North line, 48.65 feet, to an easterly line of said Lot 7 and the West line of the North 200 feet of Tract F in Lloyd A. Goding's Survey of part of Section 1, Township 38 North, Range 10, East of the Third Principal Meridian, and Section 6, Township 38 North, Range 11, East of the Third Principal Meridian, according to the plat thereof recorded June 27, 1952 as Document 655355 and corrected by certificate recorded July 15, 1955 as Document 765107; thence South 2°-20'-21" East, along a East line of said Lot 7 and the aforesaid West line of the North 200 feet, to a North line of said Lot 7 and the South line of said North 200 feet; thence North 86°-10'-09" East, along said North line and the aforesaid South line of the North 200 feet, 342.02 feet, to the aforesaid West line of Lacey Road; thence South 2°-20'-44" East, 250.13 feet, more or less, to the point of beginning, all in DuPage County, Illinois.

Parcel 4: That part of Section 6, Township 38 North, Range 11 East of the Third Principal Meridian, described by commencing at a point in the West line of Section 6, which is 1271 feet South of the Northwest corner thereof; thence South 84 degrees West 346.5 feet; then South 7 degrees East 1708.9 feet to the centerline of Ogden Avenue; thence easterly along the center line of Ogden Avenue 1351.68 feet to the centerline of Lacey Road; thence North 1 degree West along the center line of Lacey Road 233 feet for a place of beginning; thence continuing North 1 degree West along the center line of Lacey Road 334.7 feet; thence South 87 degrees West 375 feet; then South 1 degree east parallel with the center line of Lacey Road 341.2 feet to the point of intersection of said line with a line drawn parallel to and 233 feet North 1 degree West of Ogden Avenue, thence easterly parallel with the center line of Ogden Avenue 375.32 feet to the place of beginning (excepting therefrom the south 134.0 feet thereof and also excepting therefrom the west 72 feet thereof and also excepting therefrom the East 33 thereof), in DuPage County, Illinois.

Commonly known as 4200 – 4240 Lacey Road , Downers Grove, IL 60515

WHEREAS, notice has been given and a public hearing held on August 5, 2013 regarding this plat application pursuant to the requirements of the Downers Grove Municipal Code; and,

WHEREAS, the Plan Commission has recommended approval of the Final Plat of Subdivision of Delta Development of Downers Grove Subdivision, located at 4200-4240 Lacey Road, Downers Grove, Illinois, as requested, subject to certain conditions.

NOW, THEREFORE, BE IT RESOLVED by the Village Council of the Village of Downers Grove that the Final Plat of Subdivision of Delta Development of Downers Grove Subdivision, located at 4200-4240 Lacey Road, Downers Grove, Illinois, be and is hereby approved subject to the following condition:

1. The plat of subdivision shall substantially conform to the plat of subdivision prepared C.M. Lavoie & Associates, Inc. dated July 18, 2013, except as such plans may be modified to conform to the Village codes and ordinances.

BE IT FURTHER RESOLVED, that the Mayor and Village Clerk are authorized to sign the final plat.

BE IT FURTHER RESOLVED, that this resolution shall be in full force and effect from and after its adoption in the manner provided by law.

---

Mayor

Passed:

Attest: \_\_\_\_\_  
Village Clerk



**ORDINANCE NO. \_\_\_\_\_**

**AN ORDINANCE AUTHORIZING A SPECIAL USE TO PERMIT  
A SHELTERED CARE FACILITY FOR SENIOR CITIZENS AT 4200-4240 LACEY ROAD**

WHEREAS, the following described property, to wit:

Parcel 2: The North 200 feet of Tract F of Lloyd A. Goding's plat of survey of part of Section 1, Township 38 North, Range 10, East of the Third Principal Meridian, and Section 6, Township 38 North, Range 11, East of the Third Principal Meridian, according to the plat thereof recorded June 27, 1952 as Document 655355, in DuPage County, Illinois.

Parcel 3: Part of Lot 7 in Lloyd A. Goding's Assessment Plat, being a subdivision of part of Section 1, Township 38 North, Range 10 East of the Third Principal Meridian, and part of Section 6, Township 38 North, Range 11 East of the Third Principal Meridian, according to the plat thereof recorded March 19, 1958 as Document 873882, described as follows: Beginning at the intersection of the West line of Lacey Road, 33 feet West of the centerline, with a southerly line of aforesaid Lot 7 and running thence South 89°-09'-39" West, along said South line, 342.05 feet; thence North 27°-55'-56" West, 422.03 feet, to a point on the southerly line of land taken for the East-West Tollway (I-88); thence North 62°-30'-59" East, along said southerly line, 55.70 feet to a bend point in said line; then North 59°-21'-35" East, along said southerly line, 94.56 feet, to the North line of said Lot 7; thence North 86°-11'-04" East, along said North line, 48.65 feet, to an easterly line of said Lot 7 and the West line of the North 200 feet of Tract F in Lloyd A. Goding's Survey of part of Section 1, Township 38 North, Range 10, East of the Third Principal Meridian, and Section 6, Township 38 North, Range 11, East of the Third Principal Meridian, according to the plat thereof recorded June 27, 1952 as Document 655355 and corrected by certificate recorded July 15, 1955 as Document 765107; thence South 2°-20'-21" East, along a East line of said Lot 7 and the aforesaid West line of the North 200 feet, to a North line of said Lot 7 and the South line of said North 200 feet; thence North 86°-10'-09" East, along said North line and the aforesaid South line of the North 200 feet, 342.02 feet, to the aforesaid West line of Lacey Road; thence South 2°-20'-44" East, 250.13 feet, more or less, to the point of beginning, all in DuPage County, Illinois.

Parcel 4: That part of Section 6, Township 38 North, Range 11 East of the Third Principal Meridian, described by commencing at a point in the West line of Section 6, which is 1271 feet South of the Northwest corner thereof; thence South 84 degrees West 346.5 feet; then South 7 degrees East 1708.9 feet to the centerline of Ogden Avenue; thence easterly along the center line of Ogden Avenue 1351.68 feet to the centerline of Lacey Road; thence North 1 degree West along the center line of Lacey Road 233 feet for a place of beginning; thence continuing North 1 degree West along the center line of Lacey Road 334.7 feet; thence South 87 degrees West 375 feet; then South 1 degree east parallel with the center line of Lacey Road 341.2 feet to the point of intersection of said line with a line drawn parallel to and 233 feet North 1 degree West of Ogden Avenue, thence easterly parallel with the center line of Ogden Avenue 375.32 feet to the place of beginning (excepting therefrom the south 134.0 feet thereof and also excepting therefrom the west 72 feet thereof and also excepting therefrom the East 33 thereof), in DuPage County, Illinois.

Commonly known as 4200 – 4240 Lacey Road , Downers Grove, IL 60515  
PINs 09-06-102-005, -014 and -020

(hereinafter referred to as the "Property") is presently zoned "*R-2, Single Family Residence District*" under the Comprehensive Zoning Ordinance of the Village of Downers Grove; and

WHEREAS, the owner of the Property has filed with the Plan Commission, a written petition conforming to the requirements of the Zoning Ordinance, requesting that a Special Use per Section 28.504 of the Zoning Ordinance be granted to permit a sheltered care facility for senior citizens at 4200-4240 Lacey Road; and,

WHEREAS, such petition was referred to the Plan Commission of the Village of Downers Grove on August 5, 2013, and said Plan Commission has given the required public notice, has conducted a public hearing respecting said petition and has made its findings and recommendations, all in accordance with the statutes of the State of Illinois and the ordinances of the Village of Downers Grove; and,

WHEREAS, the Plan Commission has recommended approval of the requested Special Use, subject to certain conditions; and,

WHEREAS, the Village Council finds that the evidence presented in support of said petition, as stated in the aforesaid findings and recommendations of the Plan Commission, is such as to establish the following:

1. The proposed use at that particular location requested is necessary or desirable to provide a service or a facility which is in the interest of public convenience and will contribute to the general welfare of the neighborhood or community.
2. The proposed use will not, under the circumstances of the particular case, be detrimental to the health, safety, morals, or general welfare of persons residing or working in the vicinity or injurious to property values or improvements in the vicinity.
3. The proposed use will comply with the regulations specified in this Zoning Ordinance for the district in which the proposed use is to be located.
4. The proposed use is one of the special uses specifically listed for the district in which it is to be located and, if approved with restrictions as set forth in this ordinance, will comply with the provisions of the Downers Grove Zoning Ordinance regulating this Special Use.

NOW, THEREFORE, BE IT ORDAINED by the Council of the Village of Downers Grove, in DuPage County, Illinois, as follows:

SECTION 1. That a Special Use of the Property is hereby granted to permit a sheltered care facility for senior citizens at 4200-4240 Lacey Road within the R-2 zoning district.

SECTION 2. This approval is subject to the following conditions:

1. The special use shall substantially conform to the staff report dated August 5, 2013, engineering plans prepared by C.M. Lavoie & Associates, Inc. as revised and dated July 16, 2013; plat of subdivision prepared C.M. Lavoie & Associates, Inc. dated July 18, 2013; and architectural and landscape plans prepared by Craft Architecture, LLC dated July 8, 2013 and revised July 18, 2013, except as such plans may be modified to conform to the Village codes and ordinances.

2. Prior to Village Council consideration, the petitioner shall provide documentation from the State of Illinois noting their approval of the subject site.
3. The Village and petitioner shall together pursue a petition for agreed order to rescind Court Order 93 MR 0242 for the portion of the proposed project that is bound by the court order.
4. At no time shall this site be converted from a sheltered care facility for senior citizens to any other use.
5. Decorative fencing is required around each of the proposed detention basin retaining walls.
6. Prior to the issuance of any development permits, the petitioner shall pay a \$8,500 fee in lieu payment for 17 new parkway trees.
7. The driveway beginning at the northeast corner of the building and ending at the northwest corner of the building along with the hammerhead at the northwest corner of the building shall be designated as a fire lane.
8. Fire hydrants shall be provided such that no portion of the building is greater than 600 feet from a hydrant as measured along an approved route.
9. The building shall include a fire alarm system and sprinkler system that meet the Village's code requirements.

SECTION 3. The above conditions are hereby made part of the terms under which the Special Use is granted. Violation of any or all of such conditions shall be deemed a violation of the Village of Downers Grove Zoning Ordinance, the penalty for which may include, but is not limited to, a fine and or revocation of the Special Use granted herein.

SECTION 4. That all ordinances or parts of ordinances in conflict with the provisions of this ordinance are hereby repealed.

---

Mayor

Passed:

Published:

Attest: \_\_\_\_\_

Village Clerk





**VILLAGE OF DOWNERS GROVE  
REPORT FOR THE PLAN COMMISSION  
AUGUST 5, 2013 AGENDA**

<b>SUBJECT:</b>	<b>TYPE:</b>	<b>SUBMITTED BY:</b>
PC 17-13 4200 – 4240 Lacey Road Sheltered Care Facility	Zoning Ordinance Map Amendment, Plat of Subdivision, and Special Use for a Sheltered Care Facility	Stan Popovich, AICP Senior Planner

**REQUEST**

The petitioner is requesting approval of: 1) a Zoning Ordinance Map Amendment to rezone a portion of the property from M-1, Light Manufacturing to R-2, Single Family Residential, 2) a plat of subdivision to consolidate three parcels into a single lot of record and 3) a Special Use to permit a sheltered care facility for senior citizens in the R-2, Single Family Residence district.

**NOTICE**

The application has been filed in conformance with applicable procedural and public notice requirements.

**GENERAL INFORMATION**

---

**OWNER:** Stillwell Real Estate Limited Partnership  
PO Box 3516  
Lisle, IL 60532

Donnegal Excavating, Inc.  
4240 Lacey Road  
Downers Grove, IL 60515

**APPLICANT:** C.M. Lavoie & Associates  
Attn: Tim Hejny  
1050 West Route 126  
Plainfield, IL 60544

**PROPERTY INFORMATION**

---

**EXISTING ZONING:** M-1, Light Manufacturing and R-2 Single Family Residence  
**EXISTING LAND USE:** Single Family Residence, Undeveloped Woods, and an Excavation Contractor Shop  
**PROPERTY SIZE:** 5.77 acres  
**PINS:** 09-06-102-014, -020, -005

**SURROUNDING ZONING AND LAND USES**

	<b>ZONING</b>	<b>FUTURE LAND USE</b>
<b>NORTH:</b>	R-2, Single Family Residence and M-2, Restricted Manufacturing	Corridor Commercial
<b>SOUTH:</b>	R-2, Single Family Residence	Corridor Commercial

<b>EAST:</b>	R-2, Single Family Residence	Single Family Residential
<b>WEST:</b>	R-2, Single Family Residence and M-1, Light Manufacturing	Corridor Commercial

## **ANALYSIS**

---

### **SUBMITTALS**

This report is based on the following documents, which are on file with the Department of Community Development:

1. Application/Petition for Public Hearing
2. Project Narrative
3. Plat of Survey
4. Architectural Plans
5. Engineering Plans
6. Stormwater Management Report
7. Landscape Plan
8. Photometric Plan
9. Traffic and Parking Study
10. Plat of Subdivision

### **PROJECT DESCRIPTION**

The petitioner is requesting approval of: 1) a Zoning Ordinance Map Amendment to rezone a portion of the property from M-1, Light Manufacturing to R-2, Single Family Residential, 2) a plat of subdivision to consolidate three parcels into a single lot of record and 3) a Special Use to permit a sheltered care facility for senior citizens in the R-2, Single Family Residence district. The proposed sheltered care facility would be located at 4200 – 4240 Lacey Road. The subject site is located on the west side of Lacey Road, approximately 330 feet north of Ogden Avenue.

#### Existing Conditions

The existing site consists of three lots of record. The northernmost parcel is rectangular in shape and is zoned R-2, Single Family Residential. The heavily wooded parcel includes a single family home, detached garage and a drainage swale. The center parcel is an irregular shape that extends from Lacey Road on the east to the I-88 tollway on the west. This eastern two-thirds of the parcel adjacent to Lacey Road is zoned R-2, Single Family Residential. The western third of the parcel adjacent to I-88 is zoned M-1, Light Manufacturing. The center parcel is undeveloped and is heavily wooded with a drainage swale running south to north through the center of the parcel.

The southern parcel is rectangular in shape and houses an excavation contractor office and yard. The property contains a one-story office building and a one-story metal shed. A large paved parking lot and yard is located to the west of the office building. This property is zoned R-2, Single Family Residential. A court order (93 MR 0242) permits the excavation contractor's office to be located on this site. The court order also applies to the property immediately south and west of the southern parcel. If the proposed development is approved, the Village and petitioner will petition the court to have the court order rescinded for the subject parcel.

#### Proposed Conditions

The petitioner is proposing to demolish all the existing structures on the subject site and construct a three-story, 120 unit sheltered care facility on the subject site. The facility would have 60 studio and 60 one-bedroom (suite) residential units in a 97,244 square foot building and provide senior housing. The

sheltered care facility would be authorized under the State of Illinois' Supportive Living Facility (SLF) program. This program provides a long-term residence option for senior citizens who need extra help with their day to day lives but do not require full-time nursing skills. The use is similar to an assisted living facility. Residents are offered these standard services: health monitoring; eating, bathing, and dressing assistance; medication management; three prepared meals daily; health and exercise programs; social and recreational activities; transportation; and housekeeping and laundry services.

The sheltered care building would be oriented north-south within the center of the site. The building's primary entrance would be located on the east façade with a porte-cochere extending out from the east façade to provide a covered entry. The building is three stories on the east, south and west facades, while a walkout basement provides a fourth story on the north façade. The first level includes the administrative offices, dining hall, kitchen, computer and café lounges and 30 living units (14 studio and 16 suites). The basement, which is only located in the northern wing, includes a beauty salon, physical therapy room, housekeeping facilities, fitness room, movie theater and other ancillary uses. The second and third floors are primarily residential floors with 45 living units (23 studio and 22 suites) and other ancillary uses, including an attendant station, multi-purpose rooms and common laundry rooms. Each of the living units includes one bathroom with a shower and a kitchenette. The kitchenettes include a microwave, sink and refrigerator. As this project is a supportive living facility, primary meal preparation and service occurs in the main dining hall located on the lower level.

The exterior building materials will be primarily a fiber cement cladding system with stone accents. The finish will appear as brick, stone and stucco. The roof is a flat roof with hip elements to appear more residential and screen the mechanical units. Exterior amenities include a gazebo on the southeast side of the building, a patio for exterior dining on the west side of the building and a patio to the north of the basement overlooking the detention basin. An emergency generator and transformer pad are located to the west of the building. Service entries to the building, including kitchen deliveries and trash pick-up, are located on the west side of the building as well.

Two access points to the site are provided off of Lacey Road and are designed to accommodate to the Village's largest emergency vehicle. The southern access point is in-line with Janet Street. The second access point is approximately 240 feet north of Janet Street. A drive aisle wraps around the east, south and west sides of the building to provide emergency access to the rear of the building. A hammerhead is located at the northwest corner of the building which provides emergency access to the north façade of the building. The proposed site plan provides 51 parking spaces spread around the east, south and west sides of the building where 48 are required.

A wet-bottom stormwater detention basin is located within the northern portion of the lot. The basin is designed to accommodate all stormwater generated on-site.

Due to the site's grade changes, the building is 35 feet tall from the east elevation (facing Lacey Road). The building is taller (46 feet) on the north side of the building where the walkout basement is located. For zoning purposes the building height is measured from the east (front) elevation. As such, the proposed building complies with the height requirements.

#### **COMPLIANCE WITH THE COMPREHENSIVE PLAN**

The Comprehensive Plan designates the entire property as Corridor Commercial and a portion of the site as Catalyst Site #26. Corridor Commercial land uses include a blend of neighborhood-oriented commercial retail, offices, service uses and multi-family uses. The Corridor Commercial uses should function in a dual role within the Village by serving the needs of local residents while providing services to the larger region. The proposed sheltered care facility is a specific type of senior citizen, multiple-



family residential development that will serve both local and regional residents who are looking to stay in or near their current community as they age.

The Comprehensive Plan identifies the central area of the subject site as being part of Catalyst Site #26. Catalyst Site #26 stretches from Ogden Avenue on the south to I-88 on the north and then eastward towards Lacey Road. The Comprehensive Plan notes this site could be developed in an automotive context, either a test drive facility or the relocation of an automobile dealership. The recommendation does not take into account the significant grade changes that in essence separate the subject site from the larger catalyst site. The significant grade changes would make a comprehensive redevelopment of the entire catalyst site difficult.

The proposed sheltered care facility could be considered a catalytic type improvement to the neighborhood. The construction of a sheltered care facility may bring stability to the area and may also lead to additional investment in the neighborhood, especially to the south. Additionally, the removal of an excavation contractor office in this close proximity to the adjacent residential neighborhood may spur additional private investment in the area.

The Comprehensive Plan also calls for the creation of additional senior housing facilities in convenient locations to allow residents to remain in the community as they age. The proposed sheltered care facility will create an opportunity for local residents to age in the community. The proposed zoning map ordinance amendment, plat of subdivision and special use meet the goals and intent of the Comprehensive Plan.

#### **COMPLIANCE WITH ZONING ORDINANCE**

The property is zoned R-2, Single Family Residential and M-1, Light Manufacturing. The proposed development requires three actions: 1) a Zoning Ordinance Map Amendment to rezone a portion of the property from M-1, Light Manufacturing to R-2, Single Family Residential, 2) a special use to permit a sheltered care facility for senior citizens in the R-2, Single Family Residence district, and 3) a plat of subdivision to consolidate three parcels into a single lot of record.

As described above, the supportive living facility is considered a sheltered care facility, which is permitted as a special use in the R-2 districts per Section 28.504 of the Zoning Ordinance. Shelter care facilities are also subject to additional regulations outlined in Section 28.1013 of the Zoning Ordinance. That section requires a minimum lots size of five acres as well as larger setbacks for the building (50 feet) and parking lots (30 feet) in addition to other requirements.

The bulk requirements of the proposed planned development are summarized in the following table:

**Zoning Requirements for Sheltered Care Facility**

	Required	Provided
Lot Size	5 ac	5.77 ac
North Setback (side)	50 ft	183 ft
East Setback (front)	50 ft	85 ft
South Setback (side)	50 ft	88 ft
West Setback (rear)	50 ft	67 ft
Building Height	35 ft	35 ft
Parking Spaces	48	51
Max Floor Area	130,680 sf	97,244 sf

Lot Coverage	25%	7.34%
--------------	-----	-------

Zoning Requirements for Parking Lot		
North Setback (side)	30 ft	170 ft
East Setback (front)	30 ft	55 ft
South Setback (side)	30 ft	55 ft
West Setback (rear)	30 ft	30 ft

The petitioner is proposing lighting that is in accordance with the parking lot lighting requirements of the Zoning Ordinance. All lighting will be directed towards the building, driveways and parking areas.

As shown in the table above, the proposal meets all the requirements of the R-2 zoning district and Section 28.1013 and is consistent with the Village's Zoning Ordinance.

#### COMPLIANCE WITH THE SUBDIVISION CONTROL ORDINANCE

The subject property is made up of three lots of record. These lots of record are required to be consolidated into one lot of record. All new lots in the R-2 Single Family Residential zoning district must be at least 85 feet wide, 140 feet deep and a minimum of 15,000 square feet in size. As mentioned above, the minimum lot size for a sheltered care facility is five acres. The proposed plat of subdivision exceeds all of these requirements as shown in the table below:

4200 - 4240 Lacey Road	Lot Width		Lot Depth		Lot Area	
	Required	Proposed	Required	Proposed	Required	Proposed
Lot 1	85 feet	651 feet (No change)	140 feet	270 feet (No change)	5 ac	5.77 ac (251,341 sq. ft.) (No change)

The proposed plat of subdivision includes stormwater easements over all proposed stormwater improvements. These improvements include the detention basin, stormwater piping and vegetative swales. A public utility easement is also proposed over the proposed water main loop in front of the proposed building. These easements meet the Village's requirements for utility easements.

The subdivision ordinance requires that public improvements be installed in conjunction with the proposed plat of subdivision. The public improvements include street pavement, public sidewalks, and parkway trees. Lacey Road adjacent to the subject site is in poor condition with longitudinal and alligator cracking. The petitioner is required to improve Lacey Road to Village standards immediately adjacent to the subject site. Lacey Road will be improved with a 24-foot wide edge-to-edge pavement with two-foot wide concrete ribbons on either side. The improvements will be tapered to the existing pavement to the north and south.

The subject site does not currently have sidewalks installed. The petitioner has identified the installation of a sidewalk adjacent to the subject site within the Lacey Road right-of-way. The petitioner has also provided a sidewalk on-site which connects the building with the proposed and existing sidewalks on Lacey Road.

The Village Forester has determined that 17 new parkway tree are required along Lacey Road. The petitioner will pay a \$500 fee in-lieu of installation for the 17 trees prior to the Village executing the plat. The Village Forester collects the fee and will install the parkway trees at the time of construction.

The resulting lot and proposed improvements complies with the Subdivision Control Ordinance. As such, the proposal complies with the Subdivision Control Ordinance.

### **TRAFFIC & PARKING**

The proposed development includes two access points from Lacey Road. The southern access point lines up with Janet Street to the east while the northern access point is approximately 240 feet to the north. Both access points have been designed to accommodate the entry and exit of the Village's largest emergency vehicle.

The proposed development provides 51 parking spaces, including three handicap spaces, where 48 are required by code. There are 11 parking spaces located east of the building that would primarily be used by visitors. Ten parking spaces are located south of the building with the remaining 30 spaces located to the west of the building.

A traffic study (attached) was completed to determine current conditions and examine future anticipated conditions along Lacey Road and at the intersection of Ogden Avenue and Lacey Road. In June 2013, manual traffic counts at the intersection of Ogden Avenue and Lacey Road were conducted during morning (7:00am – 9:00am) and evening (4:00pm – 6:00pm) peak periods. Additionally, automatic traffic recorder counts along Lacey Road were completed.

The study examined future 2019 traffic volumes based on existing conditions and trip generation data for senior living facilities from the Institute of Transportation Engineers. The proposed project is anticipated to generate 17 vehicle trips during the morning peak and 26 vehicle trips in the evening peak. The volume of traffic during peak hours is limited due to the employment of shift workers who arrive at off-peak hours, visitors who also arrive at off-peak hours and retired residents who tend to avoid travel during peak hours. The study determined that the proposed increase of vehicle trips generated by the proposed development would have minimal impact on the adjacent road network and would represent a less than one percent increase of traffic along Ogden Avenue.

It is anticipated that due to the close proximity of the site to Ogden Avenue the majority of traffic will use Lacey Road and avoid the adjacent side streets. The street network to the east does not easily lend itself to cut-through traffic and Lacey Road is the simplest access point to Ogden Avenue. Additionally, the intersection of Ogden Avenue and Lacey Road currently operates at an acceptable level of service and will continue to do so in the future.

While the proposed sheltered care building would generate new trips along Lacey Road, the anticipated volume would not have any measurable impacts on the operations of Lacey Road. Based on staff's review of the applicant's information, the proposed development would not have a significant impact on the public street network.

### **ENGINEERING/PUBLIC IMPROVEMENTS**

There will be significant improvements to the site and public infrastructure. Water service will be provided via a looped water main in front of the building. The proposed main will connect to an existing Village water main on the east side of Lacey Road. The sanitary sewer service will connect with an existing sanitary sewer main located to the northwest of the subject site.

As noted above, the portion of Lacey Road adjacent to the subject site will be improved with a 24-foot wide street and two-foot wide concrete aprons on either side. The existing vegetation within the right-of-way will also be removed and replaced with turf and parkway trees. At this time, it has not been determined if the petitioner will be constructing the Lacey Road improvements or if the Village will collect a fee-in-lieu and construct the street.

Stormwater management infrastructure will also be constructed. A wet-bottom detention basin will be constructed along the northern edge of the subject site. The basin will collect all stormwater generated on-site. Vegetative swales are located to the east and northwest of the building to meet Stormwater Best Management Practices requirements. The petitioner is proposing to install storm sewers to collect all off-site stormwater that currently uses the drainage swale. All off-site stormwater will be bypassed around the south and west side of the property via a pipe and discharge at its current location. The proposed stormwater improvements will be required to meet the Village's Stormwater Management Ordinance.

#### **PUBLIC SAFETY REQUIREMENTS**

The Fire Department reviewed the proposed plans and determined that the proposed development provides sufficient access for emergency vehicles. The Fire Department would be able to access all four sides of the proposed building. The east façade has full access from the drive aisle in front of the building. The proposed porte-cochere on the east façade provides 14 feet of clearance which is sufficient to accommodate all emergency vehicles. The south and west sides of the building are accessible via the drive aisle around the building. The north façade is accessible via a hammerhead at the end of the drive aisle. As shown in the auto-turn exhibit, the Village's largest emergency vehicle can back up into the hammerhead adjacent to the north façade and reach the entire north façade.

Two fire hydrants are provided adjacent to the east façade. The fire pump room is located in the northwest corner of the building and each stairwell is equipped with standpipes. Additionally, the building itself would include a fire alarm system and sprinkler system that meet the Village's code requirements.

#### **NEIGHBORHOOD COMMENT**

Notice was provided to all property owners 250 feet or less from the property in addition to posting the public hearing notice sign and publishing the legal notice in the *Downers Grove Reporter*. Staff has spoken to a few residents regarding the proposed project. The concerns expressed to staff regarded the planning process and the inclusion of the excavation contractor's property in the project.

The petitioner invited nearby property owners to an informational open house on July 11, 2013. The petitioner noted those in attendance inquired about traffic impacts, the type of SLF housing and the long term use of the building. The petitioner noted a traffic study was completed and documented the traffic issues. Additionally, the petitioner noted the SLF will not be Section 8 housing and explained that the SLF can not be converted to apartments due to building code, licensing and financial requirements. A summary of the neighborhood meeting is attached.

#### **FINDINGS OF FACT**

The applicant is requesting approval of 1) a Zoning Ordinance Map Amendment to rezone a portion of the property from M-1, Light Manufacturing to R-2, Single Family Residential, 2) a plat of subdivision to consolidate three parcels into a single lot of record and 3) a Special Use to permit a sheltered care facility for senior citizens in the R-2, Single Family Residence district. The development meets the standards for granting a zoning ordinance map amendment, a final plat of subdivision and a special use for a sheltered care facility as outlined below:

#### ***Section 28.1702 Standards for Approval of Amendments to the Zoning Ordinance***

*Village Council and Plan Commission consideration and approval of any amendment, whether text or map, is a matter of legislative discretion that is not controlled by any one standard. However, in making its decisions and recommendations regarding map amendments, the Village Council and Plan Commission shall consider the following factors:*

**(1) *The existing uses and zoning of nearby property.***

The portion of the subject site that is zoned M-1, Light Manufacturing is the western third of the center parcel. The subject zoning area is a wooded area that is currently undeveloped. To the east, south and west of this area are undeveloped pieces of property that are heavily wooded. To the north is the I-88 tollway. The zoning adjacent to the subject area is R-2, Single Family Residential to the east; M-1, Light Manufacturing to the south and west; and M-2, Restricted Manufacturing to the north. The rezoning of the area to R-2 would create a single zoning classification for the center parcel within the proposed development. Based on existing topographical conditions, the subject area is cut-off from the rest of the M-1, Light Manufacturing district and is better aligned with the adjacent R-2 zoning classifications. This standard has been met.

**(2) *The extent to which the particular zoning restrictions affect property values.***

The proposed rezoning will not negatively affect property values. In fact, the rezoning and proposed development may benefit property values in the residential neighborhood as the removal of an excavation company from the site and the development of a vacant piece of property may lead to additional investment in the existing single family housing stock. This standard has been met.

**(3) *The extent to which any determination in property value is offset by an increase in the public health, safety and welfare.***

The proposed rezoning will not impact property values or the public health, safety and welfare of the community or neighborhood. This standard has been met.

**(4) *The suitability of the subject property for the zoned purposes.***

The subject property is not suitable for the current M-1, Light Manufacturing zoning designation. Based on topographic conditions, the subject area is considerable lower than the adjacent M-1 zoned properties to the south and west. Access to the site would be only permitted through the R-2 zoned portion of the parcel to the east. Additionally, the triangular shape of the parcel would make any manufacturing use difficult to place within the subject area. The subject area is suitable for residential development. This standard has been met.

**(5) *The length of time that the subject property has been vacant as zoned, considering the context of land development in the vicinity.***

The property is currently and has historically been an undeveloped wooded area. The rezoning will allow the subject property to be consistent with the R-2 zoning classification that is already in place over the other two thirds of the subject parcel. The rezoning will assist in the development of a sheltered care facility to provide senior housing in the community, which is a goal of the Comprehensive Plan. The R-2 zoning is more appropriate for the subject area. This standard has been met.

**(6) *The value to the community of the proposed use.***

The Comprehensive Plan has a goal of creating additional senior housing facilities to allow residents to remain in the community as they age. The rezoning of this parcel to R-2 Single Family Residential would assist in meeting this goal. This standard has been met.

**(7) *The standard of care with which the community has undertaken to plan its land use development.***

The Village has carefully planned its land use development as evidenced by the recent adoption of the Comprehensive Plan. This standard has been met.



### ***Plat of Subdivision***

The proposed Final Plat of Subdivision to consolidate the subject property from three lots of record into one new lot of record meets and exceeds the minimum lot dimension standards of Sections 28.1103(b) (lot area) and 28.1104(b) (lot width) of the Zoning Ordinance and Sections 20.101 (definitions) and 20.301(b) (lot dimensions) of the Subdivision Ordinance. The proposal is consistent with surrounding uses and lot sizes. The request is consistent with the Comprehensive Plan and meets the requirements of the Zoning and Subdivision Ordinances of the Village.

### ***Section 28.1902 Standards for Approval of Special Uses***

*The Village Council may authorize a special use by ordinance provided that the proposed Special Use is consistent and in substantial compliance with all Village Council policies and land use plans, including but not limited to the Comprehensive Plan, the Future Land Use Plan and Master Plans and the evidence presented is such as to establish the following:*

- (a) That the proposed use at that particular location requested is necessary or desirable to provide a service or a facility which is in the interest of public convenience and will contribute to the general welfare of the neighborhood or community.***

The proposed sheltered care facility is desirable and will contribute to the general welfare of the neighborhood and community. The Comprehensive Plan notes the need for additional senior living facilities in the community to allow Downers Grove residents to age in place. The proposed sheltered care facility meets this need identified in the Comprehensive Plan. This standard is met.

- (b) That such use will not, under the circumstances of the particular case, be detrimental to the health, safety, morals, or general welfare of persons residing or working in the vicinity or injurious to property values or improvements in the vicinity.***

The proposed sheltered care facility will not have a negative impact on the health, safety, moral or general welfare of the general vicinity. The proposed use, a sheltered care facility for senior citizens, is an allowable special use in the R-2 zoning district where the property contains at least five acres. The proposed site would meet this requirement. In addition, the building would comply with all zoning regulations. The facility will contribute to the general welfare of the community by providing housing opportunities for senior residents who wish to age in their community. The development of senior housing in the community is a goal of Comprehensive Plan. As such, this standard is met.

- (c) That the proposed use will comply with the regulations specified in this Zoning Ordinance for the district in which the proposed use is to be located or will comply with any variation(s) authorized pursuant to Section 28-1802.***

As detailed above, the proposed development complies with all bulk and lot requirements of the Zoning Ordinance. No variations are necessary for this development. This standard is met.

- (d) That it is one of the special uses specifically listed for the district in which it is to be located.***

The proposed sheltered care facility is listed in Section 28.504 of the Zoning Ordinance as an allowed special use in the R-2 zoning district. Additionally, the proposed sheltered care facility meets the specific requirements of Section 28.1013 of the Zoning Ordinance for sheltered care facilities. As such, this standard is met.

## **RECOMMENDATIONS**

---

The proposed Zoning Ordinance Map Amendment, Plat of Subdivision and Special Use for a sheltered care facility are consistent with the Comprehensive Plan and surrounding zoning and land use classifications. Based on the findings listed above, staff recommends the Plan Commission recommend

the Village Council **approve** the Zoning Ordinance Map Amendment, Plat of Subdivision and Special Use for a sheltered care facility and as requested in case PC-17-13 subject to the following conditions:


1. The special use, plat of subdivision and zoning ordinance map amendment shall substantially conform to the staff report, engineering plans prepared by C.M. Lavoie & Associates, Inc. as revised and dated July 16, 2013; plat of subdivision prepared C.M. Lavoie & Associates, Inc. dated July 18, 2013; and architectural and landscape plans prepared by Craft Architecture, LLC dated July 8, 2013 and revised July 18, 2013, except as such plans may be modified to conform to the Village codes and ordinances.
2. Prior to Village Council consideration, the petitioner shall provide documentation from the State of Illinois noting their approval of the subject site.
3. The Village and petitioner shall together pursue a petition for agreed order to rescind Court Order 93 MR 0242 for the portion of the proposed project that is bound by the court order.
4. At no time shall this site be converted from a sheltered care facility for senior citizens to any other use.
5. Decorative fencing is required around each of the proposed detention basin retaining walls.
6. Prior to the issuance of any development permits, the petitioner shall pay a \$8,500 fee in lieu payment for 17 new parkway trees.
7. The driveway beginning at the northeast corner of the building and ending at the northwest corner of the building along with the hammerhead at the northwest corner of the building shall be designated as a fire lane.
8. Fire hydrants shall be provided such that no portion of the building is greater than 600 feet from a hydrant as measured along an approved route.
9. The building shall include a fire alarm system and sprinkler system that meet the Village's code requirements.

Staff Report Approved By:

---


Tom Dabareiner, AICP  
Director of Community Development

TD:sp  
-att

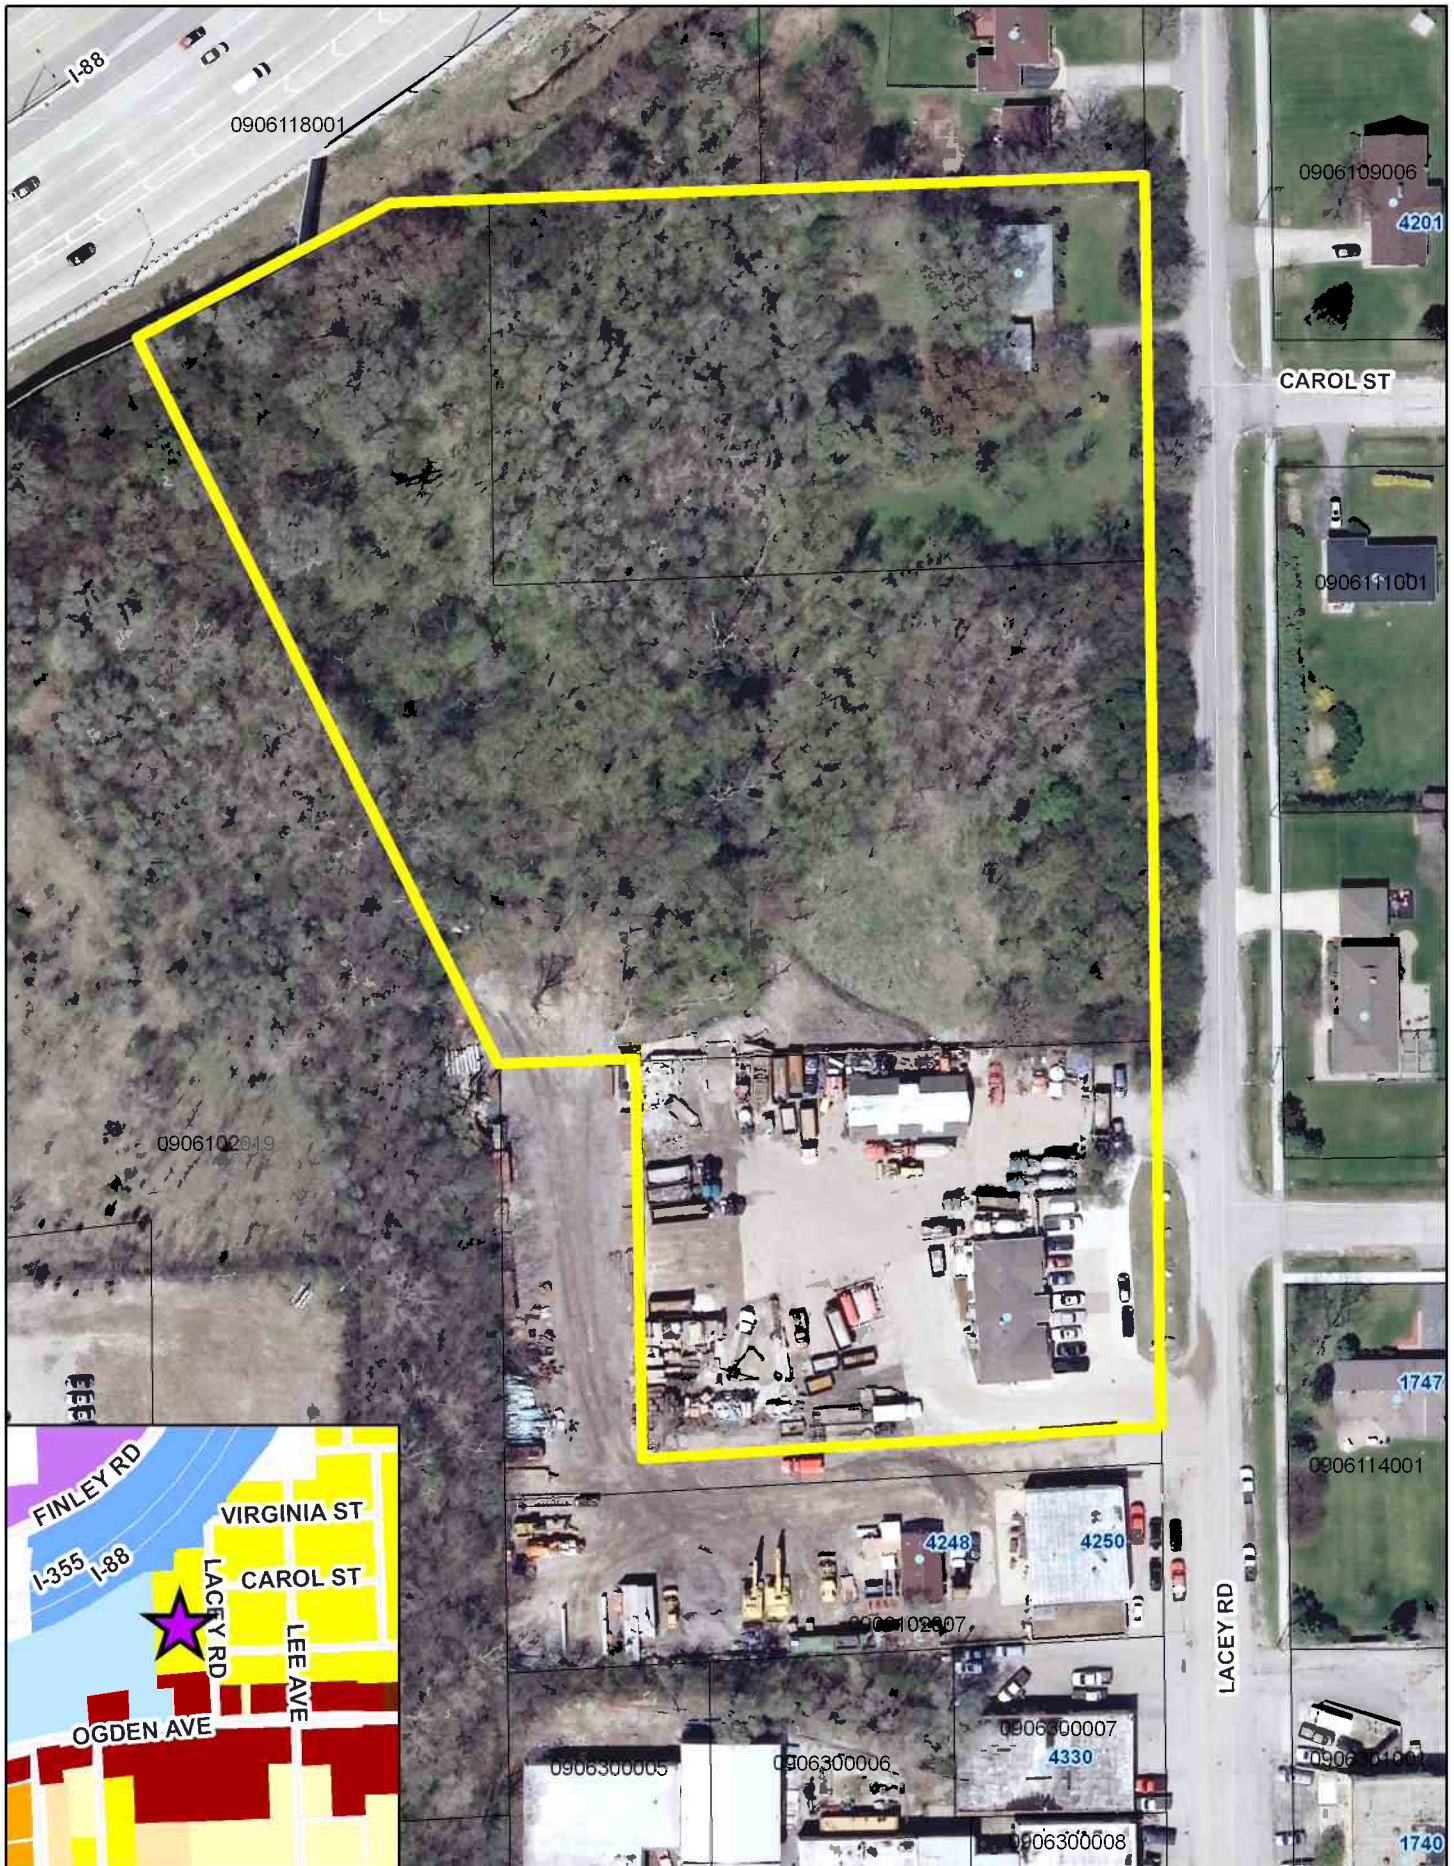

4200 - 4240 Lacey Road - Location Map



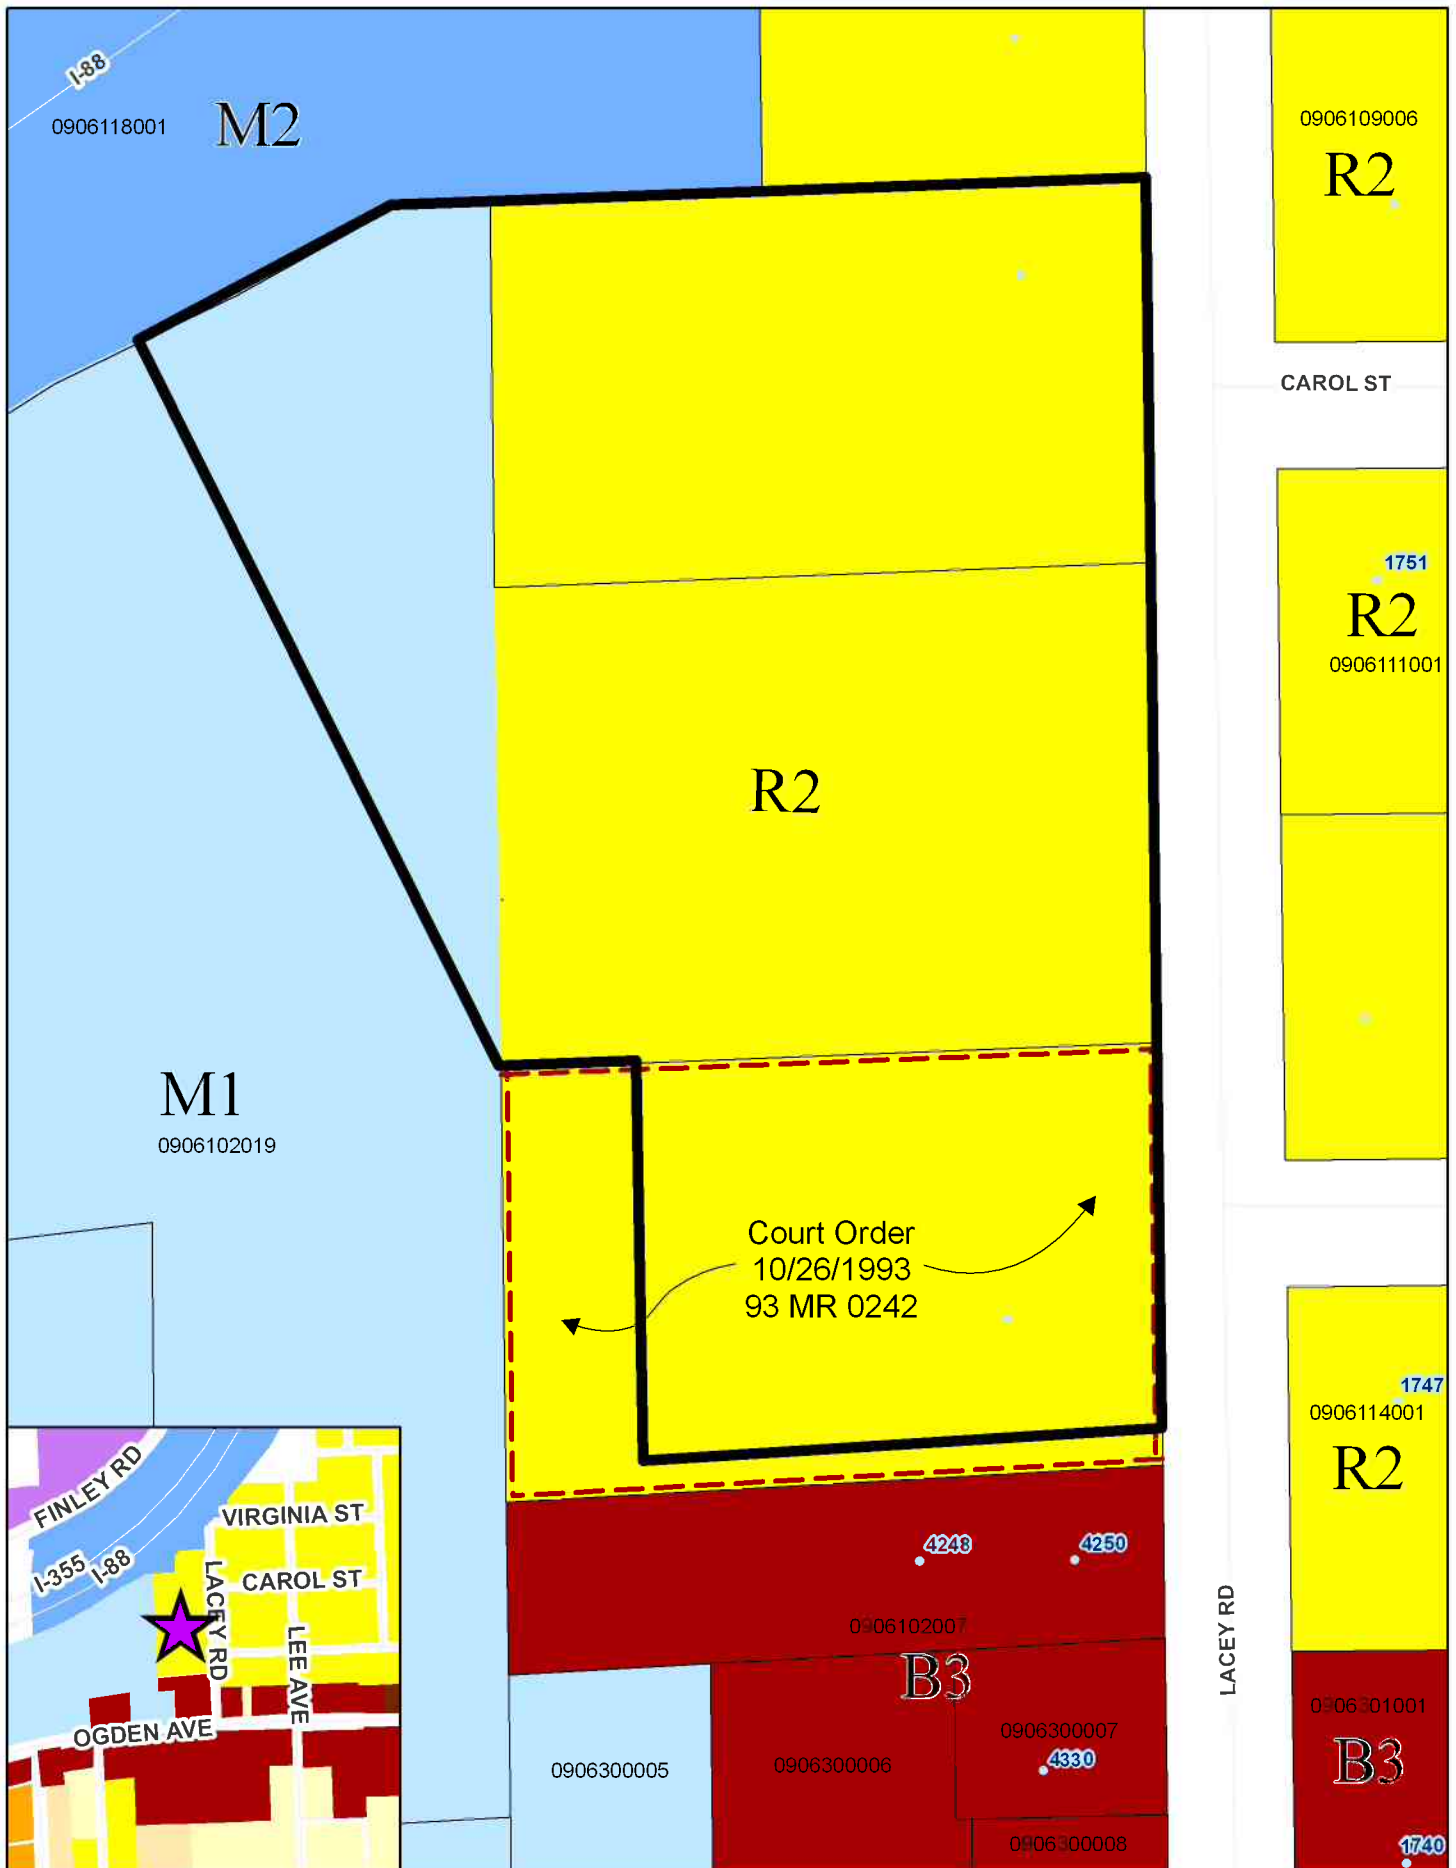

# **PROJECT NARRATIVE**

**FOR**

## **Downers Grove Sheltered Care Facility**

**4100 - 4200 Lacey Road  
Downers Grove, Illinois**

**PREPARED BY:**

**C.M. Lavoie & Associates, Inc.  
1050 West Route 126  
Plainfield, Illinois 60544  
(815) 254-0505 T  
(815) 436-5158 F**



**PREPARED FOR:**

**Delta Development of Downers Grove, LLC  
6756 North Harlem Avenue  
Chicago, Illinois 60631  
(847) 912-9865 T**

**Revised: April 26, 2013**

**CML JOB# 10-227**

**Do Not Duplicate  
C. M. Lavoie and Associates, Inc  
Consulting Civil Engineering, Land Planning, & Surveying**

April 26, 2013

## **DOWNERS GROVE SHELTERED CARE FACILITY PROJECT SUMMARY**

The State of Illinois developed the Supportive Living Program as an alternative to nursing home care for low-income older persons and persons with disabilities under Medicaid.

By combining apartment-style housing with personal care and other services, residents can live independently and take part in decision-making. Personal choice, dignity, privacy and individuality are emphasized.

The Department of Healthcare and Family Services has obtained a "waiver" to allow payment for services that are not routinely covered by Medicaid. These include personal care, homemaking, laundry, medication supervision, social activities, recreation and 24-hour staff to meet residents' scheduled and unscheduled needs. The resident is responsible for paying the cost of room and board at the facility. The following reference is attached:

**89 ILLINOIS Administrative Code 146  
TITLE 89: SOCIAL SERVICES  
CHAPTER I: DEPARTMENT OF HEALTHCARE AND FAMILY SERVICES  
SUBCHAPTER d: MEDICAL PROGRAMS  
PART 146 SPECILIZED HEALTH CARE DELIVERY SYSTEMS  
SUBPART B: SUPPORTIVE LIVING FACILITIES**

Delta Development has been issued a SLF license by the Illinois Department of Health and Family Services ("HFS") to develop a facility in Downers Grove. SCF licenses are site specific and issued by HFS on a very limited and competitive basis. The last round that opened for SLF licenses was in 2006, where more than 100 applicants competed for a dozen or so licenses. There are currently 121 Supportive Living Facilities operating a total of 9,529 apartments across the State of Illinois. Only a few SLFs are currently being operated in Du Page County.

The proposed development will consist of 120 beds serving elderly households in need of certain personal care services not traditionally offered in an independent senior rental community. The SLF is unique and desirable because it is made affordable to seniors of any income because of project based subsidies provided by HFS. Once a SLF resident, the senior can rest easy knowing that he or she will never be displaced for financial reasons. The SLF is a successful state program because it utilizes Medicaid waivers to help subsidize affordable assisted living needs.

Supportive living is a type of professionally operated long term residence option that provides resident-centered care in a residential setting. It is designed for those who need extra help with their day to day lives, but who do not require full-time skilled nursing care. Types of standard services offered in a supportive living community include: a) access to health monitoring and medical services; b) assistance with eating, bathing, dressing, toileting and ambulating, c) medication management; d) three meals a day served in a common dining area; e) health promotion and exercise programs; f) social and recreational activities; g) housekeeping, laundry and transportation services; h) emergency call system in each resident's apartment and i) 24 hour security and licensed staff availability.

Management services for this development will be provided by Provena Life Connections ("Provena"). Provena is part of the Provena Health, an Illinois based Catholic health system. It is sponsored by the Franciscan Sisters of the Sacred Heart, the Servants of the Holy Heart of Mary and the Sisters of Mercy of the Americas. Provena Life Connections predecessor organizations began providing health care services in 1876.

The proposed Downers Grove Sheltered Care Facility site encompasses several lots (approximately 5.77 acres) on the west side of Lacey Road, at Carol Street. The subject site currently has one residential home, vacant wooded land, a staging yard for a construction company located on it. The subject site is border by a residential neighborhood to the east, a construction yard to the south, vacant land to the west and the Toll Way to the north.

The existing residential home on the site will be demolished along with any structures located on the property of the construction yard. Then the multi-story, multi unit sheltered care facility, associated parking lot and detention basin will be constructed.

Improvements associated with the proposed development include parking, sidewalks, water services, sanitary sewer services, lighting, and stormwater management areas.

The proposed development will conform to all of the Village of Downers Grove zoning requirements for R2 zoning including building height and setbacks as stipulated in the current Zoning Ordinance. The following is a list of how the proposed subdivision, special uses and Zoning Ordinance Map Amendment complies with the standards for approvals in the Downers Grove Municipal Code:

**Section 28.1702. Standards for approval of amendments to the Zoning Ordinance**

(a)(1) The existing uses and zoning of the nearby property:

- The properties to the north are the Illinois Tollway, zoned M2, and a single family residence, zoned R2.
- The property to the east is zoned R2 and is used as single family residential lots.
- The property to the south is zoned R2 and it appears that it is used as a staging yard for a construction company.
- The properties to the west are currently used as a parking lot/storage area for a car dealership, zoned M1 and what appears as a staging yard for a construction company, zoned R2.

(a)(2) The change in zoning of the M1 portion of the site to R2 will not impose any additional restrictions to the property because 83% of the site is already zoned R2.

(a)(3) 51% of the existing site is currently vacant. By amending the zoning on 0.97 acres of the site from M1 to R2, the safety and welfare of the community and neighborhood will be increased because the entire property will be occupied and maintained.

(a)(4) Currently the subject property has two zoning classifications M1 (0.97 acres) and R2 (4.8 acres). The zoning amendment request is to rezone the M1 portion of the property to R2. This zoning amendment is suitable for the subject property because it will give the property one zoning designation.

(a)(5) From reviewing aerial photos from 1993, the current vacant portions of the site have been vacant. All of the adjacent parcels to the site have been developed prior to 1993.

(a)(6) The proposed use of the site as a sheltered care facility will provide jobs, tax revenue and housing options to the community.



- (a)(7) The 0.97 acre portion of the site which is requested to be amended to R2 does not negatively affect the planned land use of the community, as the adjacent parcels included in the site are currently zoned R2.

**Section 28.1901. Procedures.**

- (a.) The Director and Village Staff were contacted by the Developer prior to the petition being filed. Village Staff has informed the applicant as to what information needs to be submitted prior to being placed on the Plan Commission agenda. Upon receipt of said materials, Village Staff will distribute the material to the Plan Commission and prepare a Staff Report.
- (b.) The applicant has requested to be placed on the next available Plan Commission agenda for the Public Hearing. The applicant will work with the Village Staff to incorporate any recommendations made by the Plan Commission.
- (c.) Upon Plan Commission approval, the applicant requests to be placed on the next available Village Council for the first read, followed by the second read when all engineering, architecture and construction documents are finalized.

**Section 28.1902 Standards for Approval.**

- (a.) The proposed use of the development is desirable at this location because it will serve as a residence for the occupants and it fits in with the surrounding properties. The sheltered care facility will provide a service which is in demand in the area and surrounding communities. The proposed development will contribute to the general welfare of the community in the form of jobs and tax dollars.
- (b.) The proposed development will not negatively affect the health, safety, morals or general welfare of persons residing or working in the area. It will provide a service for elderly residence in the area. The proposed development will be maintained in a manner that will not depreciate the property values of the surrounding properties in the area.
- (c.) The proposed development will comply with all the regulations specified in the Zoning Ordinance. No variances are being requested at this time.
- (d.) As specified in *Section 28.502. R-2 District-special uses.* of the Downers Grove Municipal Code, churches and sheltered care facilities are included as special uses for this zoning district.

**PARKING FACILITIES**

As part of the unique characteristics of a Sheltered Care Facility (SCF), the actual parking requirements are also quite different from similar residential buildings. Typically, zoning requirements have a ratio of 0.6 and above in order to handle residents, visitors, and staff.

In order to address the parking requirements, CML has obtained the following supporting data to evaluate the actual needs of the proposed parking facility on Lacey Road in Downers Grove:

1. CML has done data collection and observed actual parking facilities at other SCF facilities.
2. CML has also contacted Mr. Wayne Smallwood, Executive Director, Affordable Assisted Living Coalition, 601 W. Monroe Street, Springfield, Illinois for assistance. Mr. Smallwood is considered to be a Founder and Author of the SLF Program.
3. CML has contacted Managing Partners of other SLF Facilities outside of DuPage County to fully understand the parking facilities at other locations.

**SUMMARY**

# 1. DATA COLLECTION

<b>FACILITY</b>	<b>Number Residents</b>	<b>Parking Provided</b>	<b>Parking Space Usage 8/9/12 3:00PM</b>	<b>Number Employees</b>	<b>Number Guests Per Day</b>
<b>Franciscan Court 1996 Franciscan Court West Chicago, Illinois</b>	<b>70</b>	<b>53+4HC</b>	<b>13</b>	<b>20</b>	<b>10</b>
<b>Tabor Hills Supportive Living Community 1439 McDowell Road Naperville, Illinois</b>	<b>95</b>	<b>71+8HC</b>	<b>38</b>	<b>SHARED</b>	<b>SHARED</b>
<b>Alden Gardens 285 East Army Trail Road, Bloomingdale, Illinois</b>	<b>86</b>	<b>60 SHARED PARKING</b>	<b>Employees use Public Lot</b>	<b>70</b>	<b>15</b>

## **2. Mr. Wayne Smallwood-**

In response to my request for data, Mr. Smallwood contacted one of the largest SLF Operators in the State of Illinois. According to Mr. Robert H. Helle, Principal Supportive Living Facilities, Pathway Senior Living, LLC. , Pathway SLF residents do not drive.

Across the entire Pathway portfolio, we only have a single driver at three facilities. Therefore parking is limited to visitors and staff. Our maximum staff requirement occurs at the end of the day shift / beginning of evening shift at which time we would have twenty to twenty five cars on site (for 120 unit building). We usually add an allowance for visitors. In general, we usually agree to .3 to .35 parking ratio.

## **3. CML contacted Mr. Thomas Trovato, Provena Healthcare,**

The number of employees on each shift at the height of operations is 20 with a maximum of 10 visitors. Second shift from late afternoon into the evening has 10 employees and 10 visitors and third shift 3 employees and maybe 4 guests.

Note, nowhere in the attached code is there a specified requirement for the parking at the Sheltered Care Facilities.

# APPENXIX A

**89 ILLINOIS Administrative Code 146  
TITLE 89: SOCIAL SERVICES  
CHAPTER I: DEPARTMENT OF HEALTHCARE AND FAMILY SERVICES  
SUBCHAPTER d: MEDICAL PROGRAMS  
PART 146 SPECILIZED HEALTH CARE DELIVERY SYSTEMS  
SUBPART B: SUPPORTIVE LIVING FACILITIES**

Can be found at:  
<http://www2.illinois.gov/hfs/agency/LawsRules/Documents/146.pdf>

## **SUMMARY OF NEIGHBORHOOD MEETING REGARDING DEVELOPMENT OF A SUPPORTIVE LIVING FACILITY ON LACEY ROAD**

Delta Development of Downers Grove LLC ("Delta") conducted a town hall meeting on Thursday, July 11<sup>th</sup>, 2013 to receive input from neighbors regarding its proposal for a 120 unit supportive living facility (SLF) at 4200 Lacey Road. Notice was provided a week in advance of said meeting by way of flyers that were distributed to neighbors within 250 feet of the proposed development site.

The meeting took place at the Downers Grove Park District Recreation Center, 4500 Belmont Road, in the multipurpose room and approximately 15 neighbors attended. In attendance for the development team to answer questions was Chris Lavoie of C.M. Lavoie & Associates (civil engineering) and Chris Dasse of Studio D Architecture (architect). Poster board color elevations of the building and new site plans were displayed for viewing and comment.

The residents were elated to see the new site plan. Most gathered around the site plan board to verify with their own eyes that the plan includes the parcel where Donegal Construction is currently operates (the "Donegal parcel"). A resident by the name of Ernie asked if after acquiring the Donegal parcel if Delta would agree to execute a document which would effectively rescind, cancel and terminate the consent decree (court order) under which Donegal Construction operates. Other neighbors expressed the same concern in the event the SLF failed. Could the parcel be returned to a construction site? Mr. Lavoie assured the resident in attendance that said decree would have no further weight or authority once the new Subdivision Plat took effect. Notwithstanding said assurance, a resident insisted on a recording of cancellation to which Delta agreed.

Other issues discussed were the following:

- a. Traffic issues and Cueing at Ogden. Mr. Rich Janske and his wife Bobby expressed concern about the amount of traffic that will be generated by the SLF at its shift changes. Another resident shared his experiences

with the amount of trucks that are deployed by Donegal Construction. Delta explained that the SLF operation is conducted in three shifts and that the shifts are staggered so there should be no issues.

- b. Traffic Signal at Ogden. A resident inquired about a traffic light. Mr. Lavoie responded by indicating that traffic will most likely lessen as a result of the the SLF project and exit of Donegal Construction. He also shared with the residents the fact that our traffic study results do not lend support for a traffic light.
- c. Construction Traffic. Some residents were concerned with trucks traveling down side streets while the SLF project is under construction. Mr. Dasse assured the residents that this can be controlled. All contractors will be instructed not to travel via side roads.
- d. Snow Plowing. A resident voiced her concern that Donegal Construction snow plows near the road causing drainage issues when the snow melts. In response, Mr. Lavoie pointed to the slope of the site and indicated that the snow plowing will be done downhill, toward the back of the lot, toward the storm water filtration culvert.
- e. Section 8. In response to questions regarding the type of project that Delta is proposes, Delta assured the residents that this is not a Section 8 project.
- f. Conversion to Apartments. In response to a question regarding whether the SLF apartments could ever be converted to apartments (whether Section 8 or otherwise) Mr. Dasse assured the residents that it could not. He then went through the technical reasons why it could not be converted (no kitchen exhausts, parking requirements). Delta followed up by explaining the licensing requirements and financing requirements that mandate the project remain a SLF for a specific period.

- g. Wet Pond. While the residents liked the idea of a wet pond, one resident wanted assurance that the pond would have an aerator. She did not want any possible mosquito issue. Mr. Lavoie assured her that there would be an aerator.
- h. Contact Person. A few residents were concerned with identifying a contact person for the project. Who can the residents turn to if there are issues with maintenance of the SLF facility? If the lawn is not mowed or the landscape or building not maintained. Who will regulate the SLF project? Who can they complain to in the event there are issues? Delta responded by indicating that the SLF will be operated by Presence Health – a very experienced manager and that any complaint should be forwarded to it. Delta also added that because the SLF is licensed by the State of Illinois - State officials will be at the site on a regular basis.

The appearance of the building was received well. One resident inquired about the set-backs and was pleased to hear that the building is set back 50 feet. The height of the building was also asked and answered without any negative follow up comments.


The meeting went exceptionally well. The residents seemed generally pleased with the project. Many asked how soon we could start and when Donegal would be leaving.

With the inclusion of the Donegal site now part of the development, all of the residents in attendance at this meeting appeared to be in strong support of the project.




S A M S C H W A R T Z  
E N G I N E E R I N G

**Engineer. Plan. Design.**

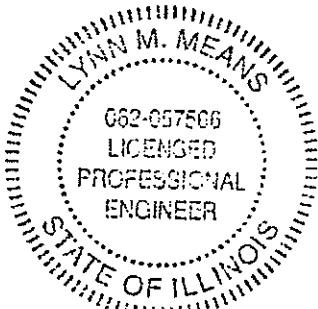

Lynn M. Meatz

**Sheltered Care Facility  
Traffic Impact Study  
Downers Grove, Illinois  
July 3, 2013**

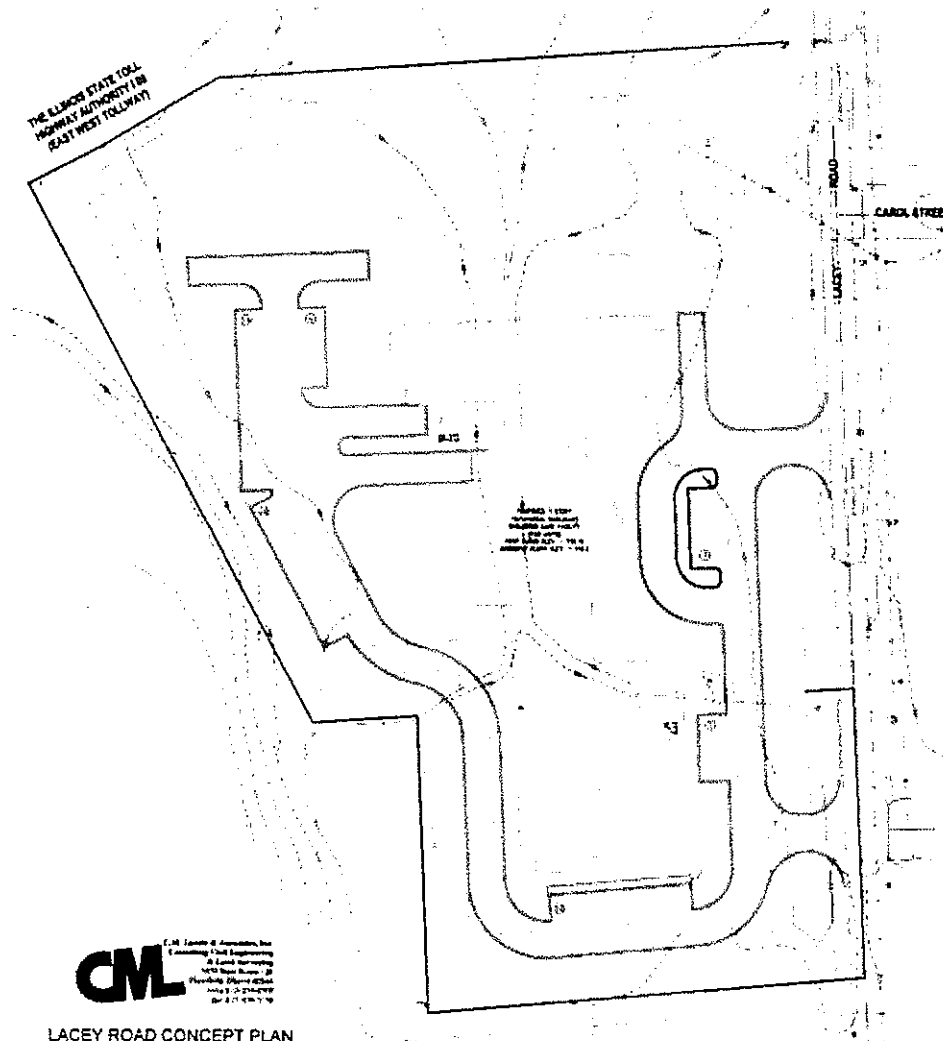

**Ms. Lynn M. Means, P.E., PTOE**



## INTRODUCTION

Sam Schwartz Engineering, DPC (SSE) was retained by Delta Development of Downers Grove, LLC to conduct a traffic impact study for the proposed sheltered care facility in Downers Grove, Illinois. The proposed development is located on the west side of Lacey Road, north of US Route 34 (Ogden Avenue). The site location is illustrated on **Figure 1**.

As proposed, the project consists of the construction of a three-story structure containing a total of 120 units. Access to the site is proposed via two driveways on Lacey Road.

The following report presents and documents SSE's methodology, data collection, analyses, and identifies improvements, as necessary, to mitigate impacts the development's traffic may have on the adjacent roadway network.



SAM SCHWARTZ  
ENGINEERING



FIGURE 1: SITE LOCATION MAP



## EXISTING CONDITIONS

SSE conducted field visits to collect relevant information pertaining to existing land uses in the area, the surrounding roadway network, existing traffic volumes, traffic controls, and roadway lane usage at all critical intersections, as well as public transportation in the study area. This section of the report provides a description of these existing characteristics.

### Site Location

The site currently contains vacant land, Donegal Excavating and a single-family residence served by one existing driveway on Lacey Road. Adjacent land uses include Commercial Car & Glass and D&M Corvette Specialists south of the site; residential north and east of the site; and Interstate-88 and Pugi Hyundai west of the site.

### Existing Street Characteristics

The area roadways most directly affect by the proposed development are Lacey Road and Ogden Avenue. These roadways are described below in more detail.

**Ogden Avenue** is an east/west, five-lane principal arterial roadway under the jurisdiction of the Illinois Department of Transportation (IDOT) in the vicinity of the site. At its unsignalized intersection with Lacey Road, Ogden Avenue provide two lanes of travel in each direction, with a center two-way left-turn lane, operating under free flow condition. The posted speed limit on Ogden Avenue in the vicinity of the site is 35 miles per hour (MPH).

**Lacey Road** is a north/south local roadway in the site vicinity that extends from Ogden Avenue on the south to Virginia Street on the north. Adjacent to the site, Lacey Road provides one lane of travel in each direction and is under the jurisdiction of the Village of Downers Grove. The posted speed limit on Lacey Road in the vicinity of the site is 25 MPH. At its unsignalized T-intersection with Ogden Avenue, southbound Lacey Road is provided with a single, general purpose lane operating under STOP sign control. Lacey Road is a free-flow condition in the vicinity of the proposed sheltered care facility access driveways.

### Existing Traffic Volumes

Existing traffic volumes were determined by manual traffic counts conducted in June 2013 during the weekday morning (7:00 to 9:00 AM) and weekday evening (4:00 to 6:00 PM) peak periods at the intersection of Ogden Avenue and Lacey Road. The time periods were chosen since they coincide with the anticipated peak periods of the surrounding roadway system.

In addition, automatic traffic recorder (ATR) counts were conducted in June 2013 on Lacey Road in the site vicinity. The ATR counts indicate that the average weekday traffic on Lacey Road is 175 with 5 trucks (2.9%) Based on traffic count data retrieved from the Illinois Department of Transportation's (IDOT) website, the average daily traffic (ADT) in the vicinity of the development is 34,400 vehicles with 1,225 trucks (3.6%) (year 2011) on Ogden Avenue.

The existing peak hour traffic volumes are illustrated on **Figure 2**. Summaries of the traffic count data are contained in the Appendix of this report.



SAM SCHWARTZ  
ENGINEERING

- LEGEND
- XX - WEEKDAY AM PEAK HOUR (7:30-8:30 AM)
  - (XX) - WEEKDAY PM PEAK HOUR (4:45-5:45 PM)
  - - EXISTING STOP SIGN


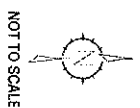


FIGURE 2: EXISTING TRAFFIC VOLUMES

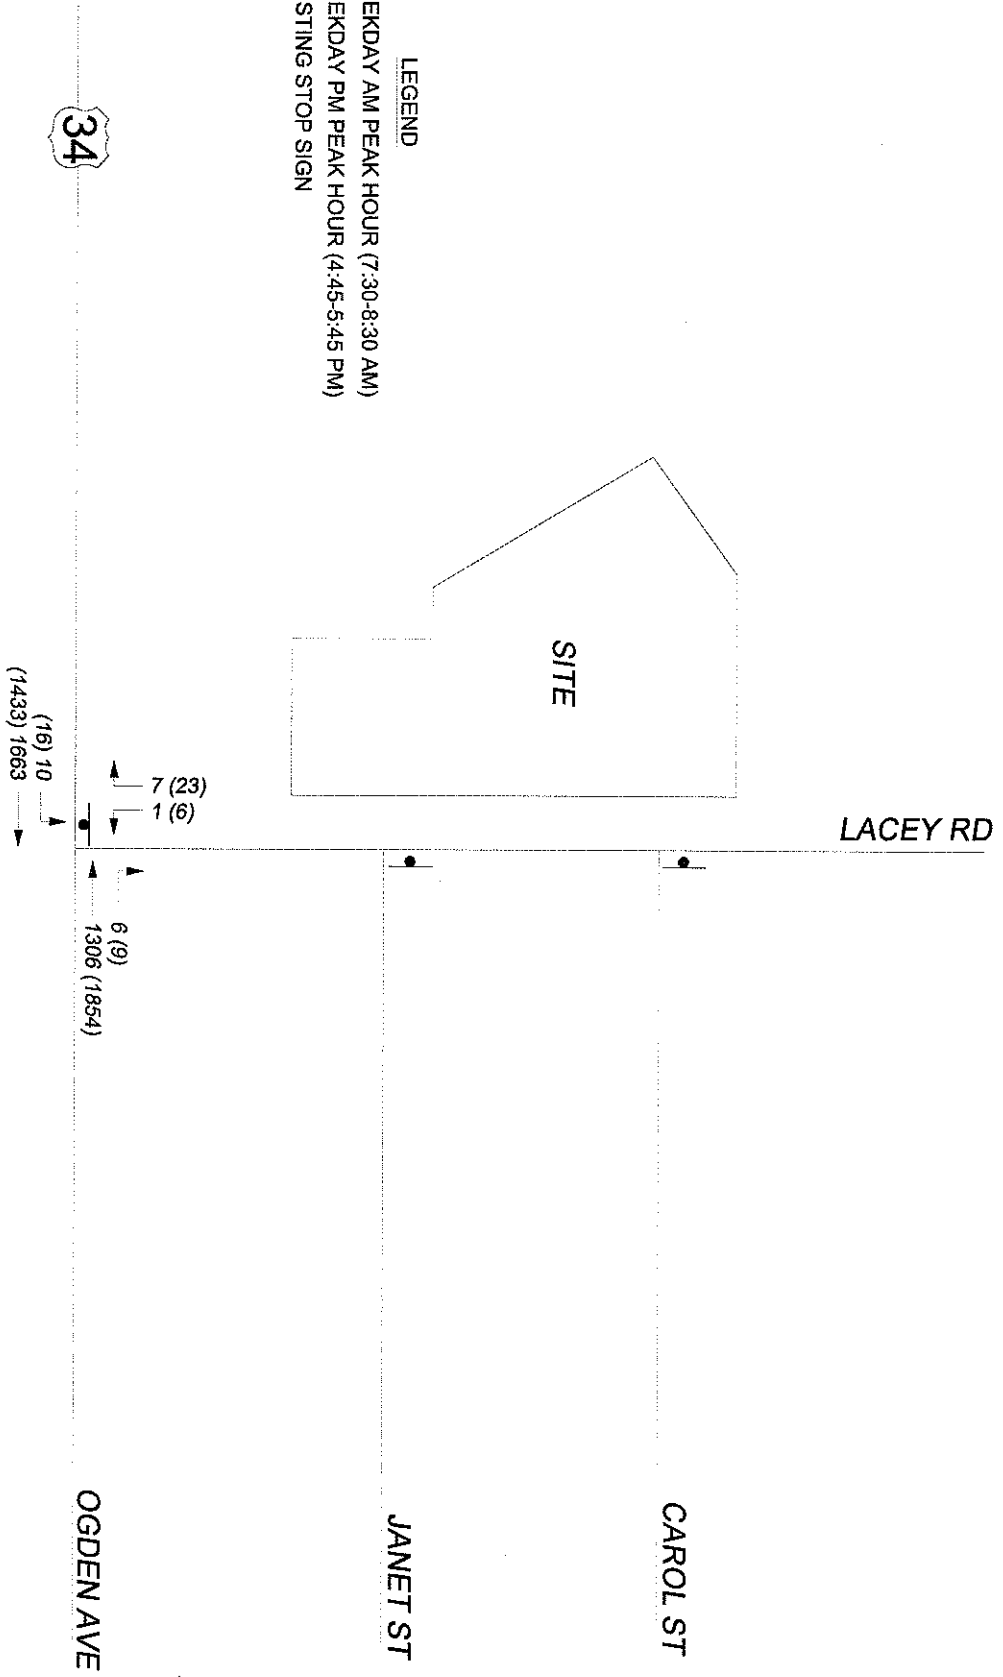

## FUTURE TRAFFIC CHARACTERISTICS

This section of the report presents the traffic characteristics associated with the proposed sheltered care facility and evaluates the impact of future traffic on the area street system. This includes discussions regarding site development plans, site-generated traffic volumes and their distributions on the surrounding roadway network. Site access, site traffic assignment, and future traffic volumes are also discussed.

### Traffic Growth

The proposed sheltered care facility development is anticipated to be completed and occupied by the year 2014. In accordance with IDOT requirements, future traffic volume conditions were developed for the year 2019, build-out plus five (5) years. For the purpose of this study and based on a review of historical IDOT traffic volumes and recent studies performed in the area, traffic volumes along the roadways surrounding the site are assumed to experience an overall annual, compounded growth rate of approximately one (1) percent per year.

### Planned Roadway Improvements

At this time, there is no substantial roadway improvement projects planned within the study area that would affect the traffic operating conditions.

### 2019 No-Build (Non-Site) Conditions

The 2019 No-Build peak hour traffic volumes were accordingly developed by applying a one percent annual growth rate to the existing traffic (Figure 2). The 2019 No-Build traffic-flow networks are graphically depicted on **Figure 3**.

### Development Plans

The proposed development plan consists of the construction of a three-story structure containing a total of 120 units. Access to the proposed development is planned via two access drives on Lacey Road.

### Trip Generation

The estimates of traffic to be generated by the site are based upon the proposed land use types and sizes. The Institute of Transportation Engineers (ITE) report, *Trip Generation, 9<sup>th</sup> Edition*<sup>1</sup> was used to estimate the volume of traffic generated by the proposed development. The ITE report is a compilation of national traffic data surveys utilized to estimate traffic volumes for various land uses.

The changing lifestyle of older adults affects their transportation needs and usage. Trip generation and parking demand within this age group vary significantly from traditional residential uses because residents no longer have to be at work, pick up their children, or do their shopping at specific times. The ITE report concluded that senior housing developments generate very little traffic during the peak hour of adjacent street traffic because most site employees' arrive/depart during off-peak periods (shifts typically occur at 7:00 AM, 3:00 PM, and 11:00 PM) and residents avoid the peak-hour congestion.

<sup>1</sup> *Trip Generation, 9<sup>th</sup> Edition, Institute of Transportation Engineers (ITE), Washington, D.C., 2012.*


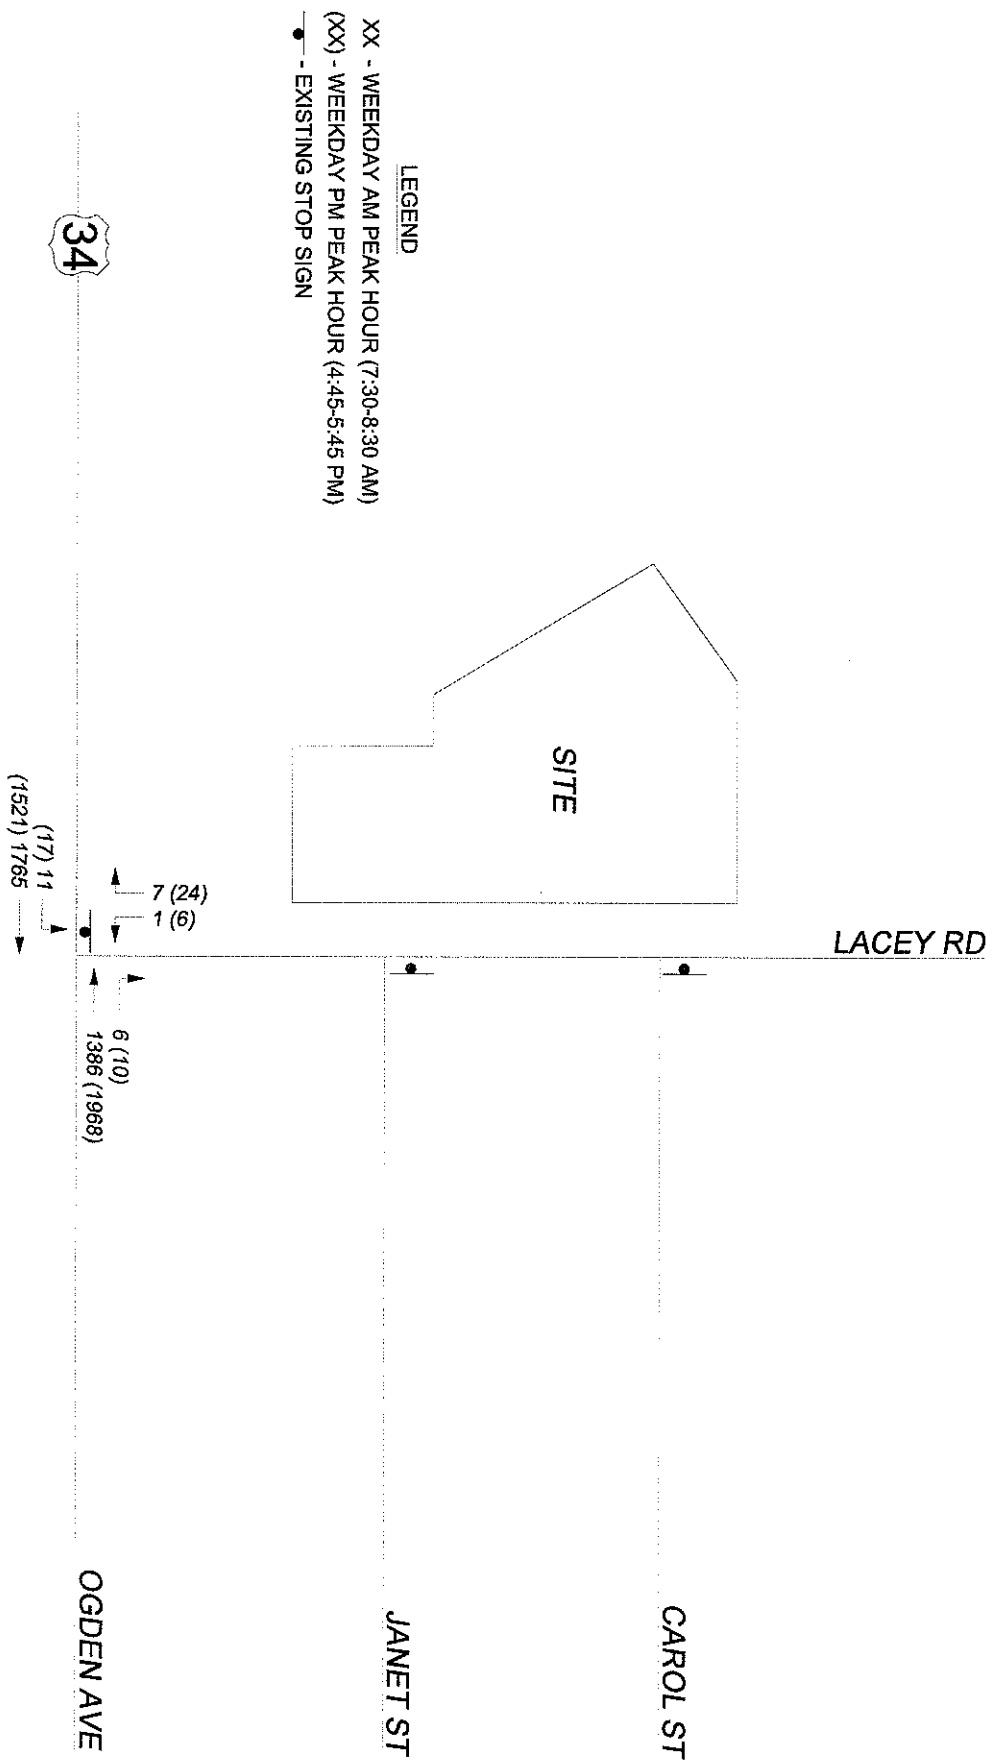


FIGURE 3: 2019 NO BUILD



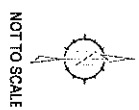

The number of vehicle trips anticipated during the weekday morning, evening, and daily is displayed in **Table 1** and includes all traffic attributed to the proposed supportive living facility (residents, visitors, employees, licensed practitioners, etc.). All trip generation calculations are included in the Appendix.

**Table 1: Estimated Trip Generation**

Land Use / Size	Land Use Code	Weekday AM Peak Hour			Weekday PM Peak Hour			Weekday Daily		
		In	Out	Total	In	Out	Total	In	Out	Total
Supportive Living Facility – 120 Beds	254	11	6	17	11	15	26	160	160	320

Accordingly, the proposed development is expected to generate 17 vehicle trips (11 entering, 6 exiting) during the weekday morning peak hour, 26 vehicle trips (11 entering, 15 exiting) during the weekday evening peak hour, and 320 total vehicle trips on a typical weekday.

To reduce site generated trips, this development provides a resident community bus service. The bus is specifically for resident use to provide alternative travel options and reduce trips throughout the community. Regularly scheduled trips are made to area attractions, shopping, and public service facilities (post office, village hall, etc.). Therefore, it is anticipated that the actual trip generation will be less than those stated in Table 1.

### Directional Distribution

The directions from which the site traffic will approach and depart the site are a function of several variables including the operational characteristics of the street system, the ease that motorists can travel over various sections of the system, and the existing travel patterns within the study area. The anticipated directional distribution of the expected generated site traffic is shown in **Table 2** and on **Figure 4**.

**Table 2: Directional Distribution**

To/From the...	Percentage
West on Ogden Avenue	55%
East on Ogden Avenue	45%
<b>Total</b>	<b>100%</b>

### Site Traffic Assignment

The site-generated traffic volumes were assigned to the external roadway system and proposed site access system based on the directional distribution as identified above. **Figure 5** illustrates the site traffic assignment to and from the proposed development upon completion of the project.

### Total Traffic Assignment

The total traffic assignment represents the overall projected traffic volumes upon full construction of the project and was determined by combining the site-generated volumes (Figure 5) plus the 2019 No-Build traffic volumes (Figure 3). The 2019 total traffic volumes are shown on **Figure 6**.



SAM SCHWARTZ  
ENGINEERING




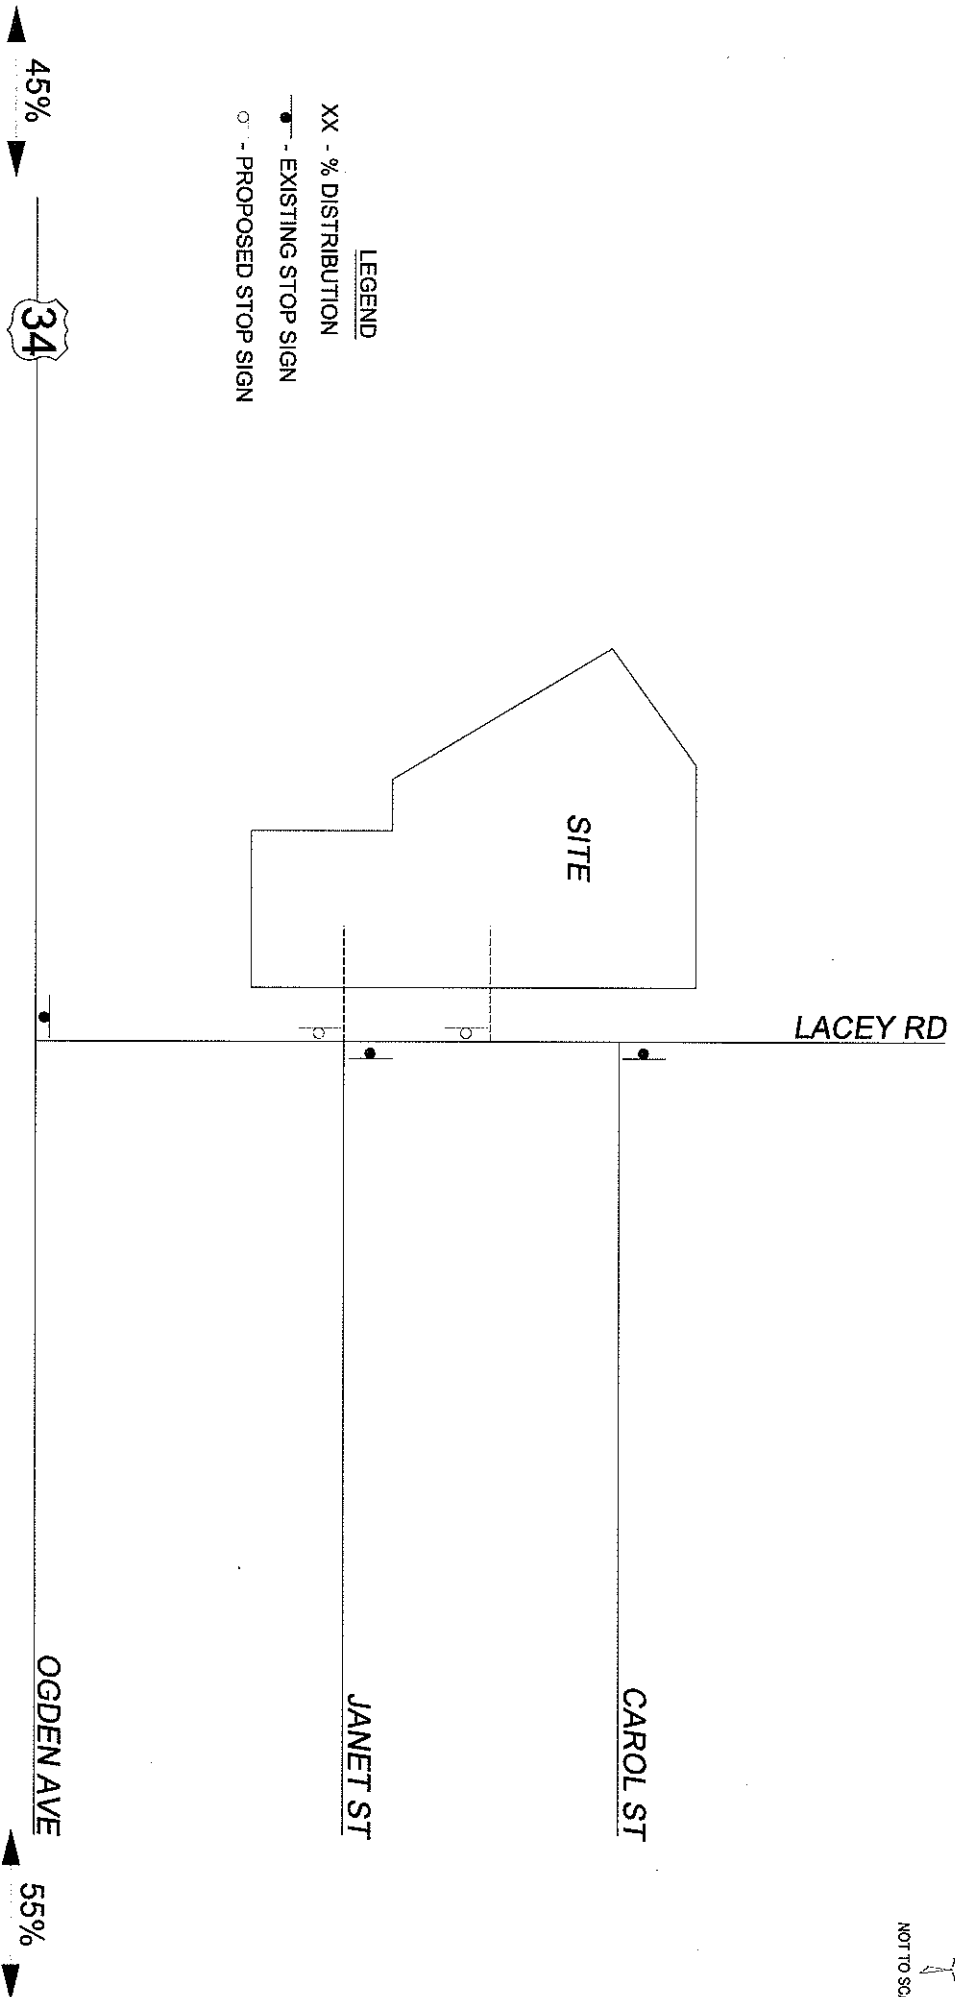


FIGURE 4: DIRECTIONAL DISTRIBUTION

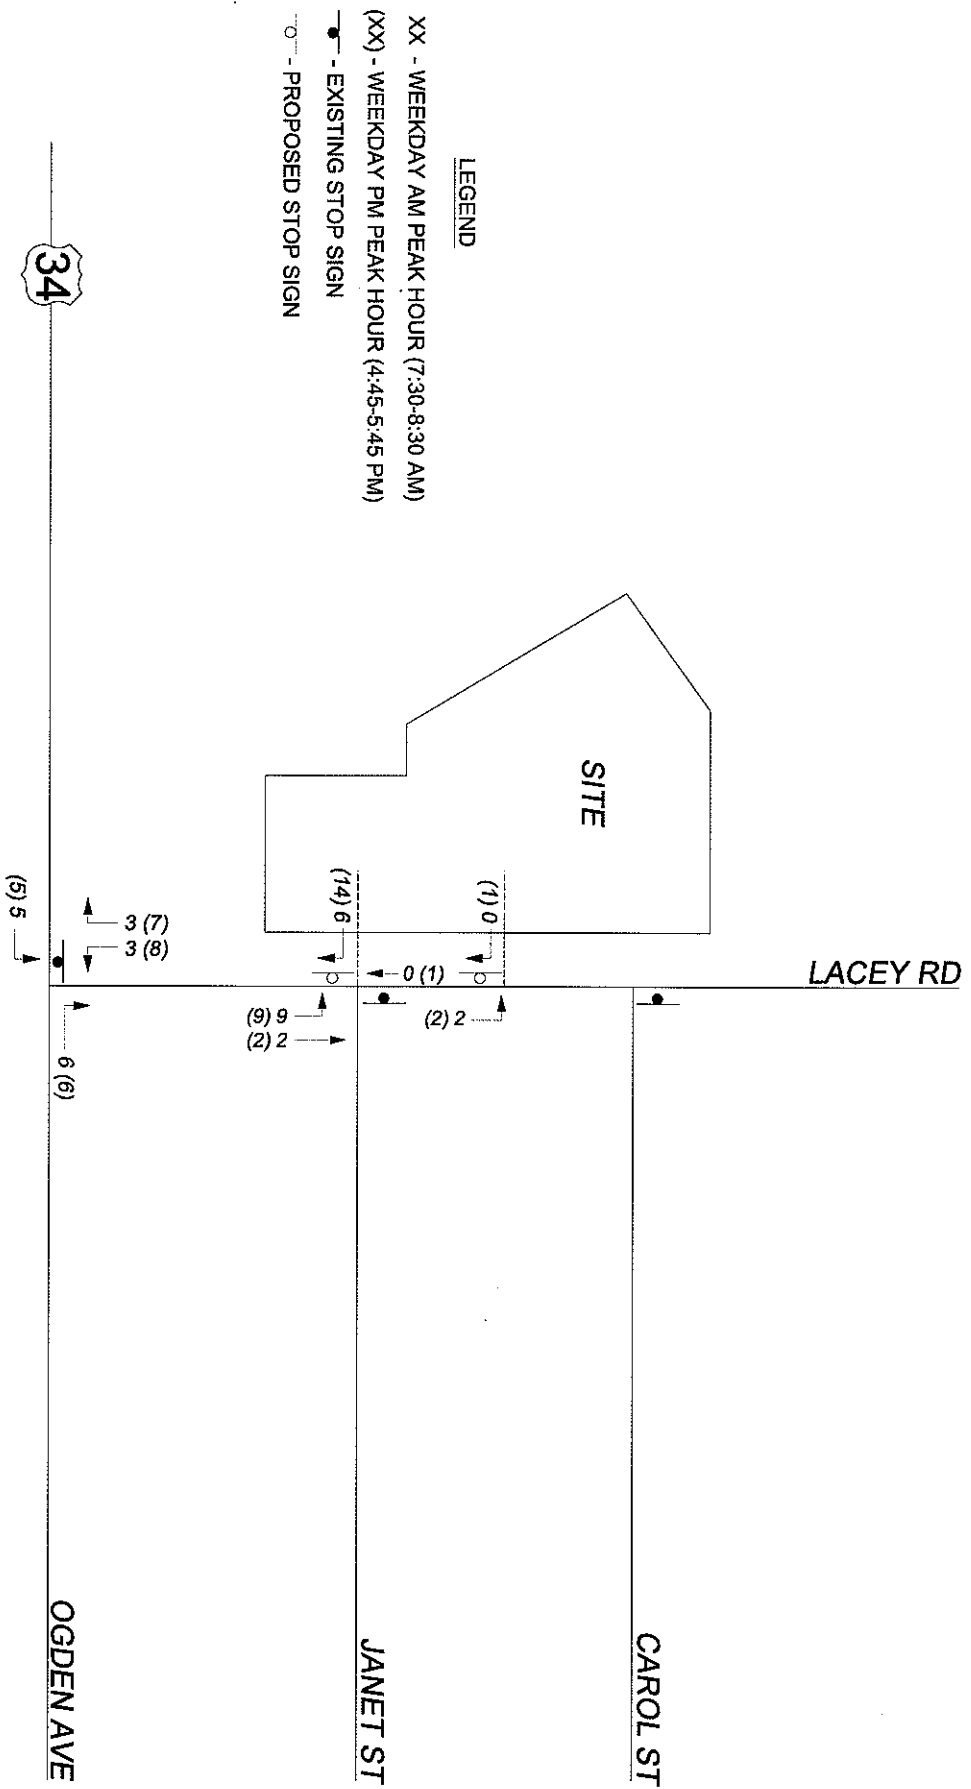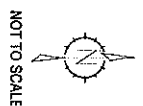

SAM SCHWARTZ  
ENGINEERING

FIGURE 5: SITE-GENERATED TRAFFIC

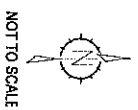

- LEGEND**
- XX - WEEKDAY AM PEAK HOUR (7:30-8:30 AM)
  - (XX) - WEEKDAY PM PEAK HOUR (4:45-5:45 PM)
  - - EXISTING STOP SIGN
  - - PROPOSED STOP SIGN

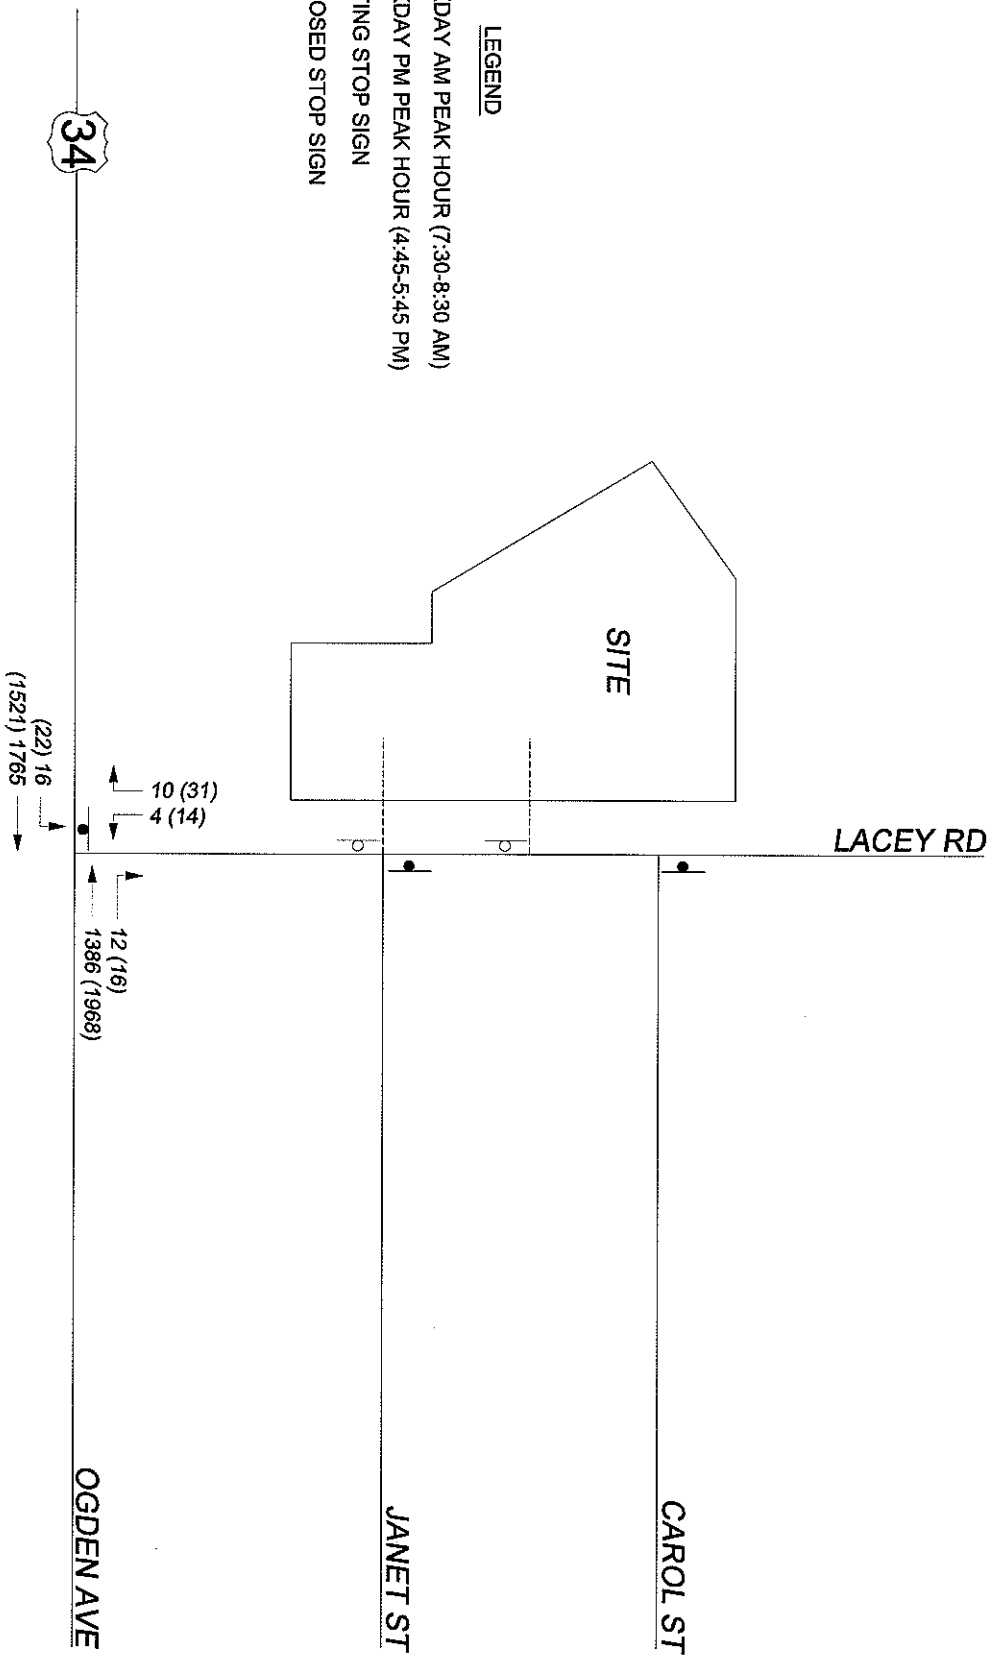


FIGURE 6: 2019 TOTAL TRAFFIC



## ANALYSES AND RECOMMENDATIONS

Analyses were conducted to determine whether the adjacent roadway network would be able to accommodate the needs of the proposed supportive living facility. The analyses conducted include capacity analyses for the existing and future traffic conditions at the study intersections, as well as the need for auxiliary turn lanes.

### Auxiliary Lane Analysis

Based on the preliminary site plan, access to the development is proposed onto Ogden Avenue via two access driveways on Lacey Road. This study examined whether a right-turn deceleration lane is required on Ogden Avenue at Lacey Road under future design year conditions. A two-way left-turn lane is currently provided along Ogden Avenue at Lacey Road.

IDOT's *Bureau of Design and Environment Manual (BDE)*<sup>2</sup> was utilized to determine the need for an exclusive right turn lane. *Section 36-3 – Auxiliary Turn Lanes* indicates that a right turn lane is considered at any unsignalized intersection that satisfies the criteria illustrated in Figure 36-3B for four-lane highways. Based on the geometric design and lane usage of Ogden Avenue, the estimated volume of traffic, and the capacity analysis provided below, an auxiliary right turn lane is not warranted at Lacey Road.

### Capacity Analysis

Capacity and queue analyses were conducted for assessing the existing and future transportation conditions in the vicinity of the site, using the methodologies outlined in the *Highway Capacity Manual*<sup>3</sup>.

(LOS), which is assigned a letter from A to F based on the average total delay experienced by each vehicle passing through an intersection. Level of Service A is the highest (best traffic flow and least delay), Level of Service E represents saturated or at-capacity conditions, and Level of Service F is the lowest (oversaturated conditions). Typically, Level of Service D is the lowest satisfactory level accepted by public agencies in Northeastern Illinois for design of peak-hour conditions. The Highway Capacity Manual definition, for the level of service and the corresponding delay for unsignalized intersections, is contained in the Appendix of this report.

The capacity analysis results for each study intersection under the existing and future traffic conditions are presented in **Table 3**. All output worksheets used for these analyses are contained in the Appendix.

<sup>2</sup>Bureau of Design and Environment Manual, Illinois Department of Transportation, 2010 Edition.

<sup>3</sup>Highway Capacity Manual, Transportation Research Board, National Research Council, Washington, D.C., 2010.

**Table 3: Intersection Level-of-Service and Delay Summary**

Intersection/Peak Hour/Lane	Existing Conditions (Year 2013)		No-Build Conditions (Year 2019)		Build Conditions (Year 2019)	
	Delay <sup>A</sup>	LOS <sup>B</sup>	Delay	LOS	Delay	LOS
<b>Ogden Avenue &amp; Lacey Road</b>						
<i>Weekday AM:</i>						
Ogden Ave EB left-turns	12.3	B	12.9	B	13.0	B
Lacey Rd SB approach	16.2	C	17.0	C	20.7	C
<i>Weekday PM:</i>						
Ogden Ave EB left-turns	21.4	C	23.1	C	23.1	C
Lacey Rd SB approach	28.2	D	31.1	D	38.9	E

<sup>A</sup> Average control delay in seconds per vehicle.<sup>B</sup> Level of service.

Under both existing and future conditions, turns entering Lacey Road from Ogden Avenue are expected to operate at acceptable LOS "B" during the weekday morning peak period and LOS "C" during the weekday evening peak period. The Lacey Road southbound movements at Ogden Avenue are expected to operate at LOS "E," during the weekday evening peak period. It should be noted, however, this is only 3.9 seconds over the LOS "D" threshold of 35.0 seconds of delay. Also, this is typical and acceptable level of service for local streets such as Lacey Road intersecting an arterial roadway such as Ogden Avenue. 95<sup>th</sup> percentile queue lengths for the subject movements are equivalent to one vehicle. Based on the existing low traffic volumes along Lacey Road and the estimated volume of site, the proposed site access intersections at Lacey Road are anticipated to operate at desirable levels of service.

The capacity analysis results for the study intersections as they relate to the supportive living facility indicate that the increase in projected site-generated traffic has little effect upon the operations of the area roadway network.

In regards to development traffic using the adjacent residential streets (Carol Street, Janet Street, Lee Avenue, etc.) to access Ogden Avenue, based on the lower travel speeds, with multiple turns and stops, and the associated longer travel times, it is expected that the cut-through traffic to be minimal, if any.



## CONCLUSION

A traffic impact analysis was conducted for the proposed sheltered care facility in Downers Grove, Illinois. Based on the conducted analyses, the following conclusions were developed:

- The proposed senior housing development is expected to generate approximately 17 bi-directional AM peak hour trips, 26 bi-directional PM peak hour trips, and 320 total daily trips.
- Based upon existing travel patterns for residential traffic in this area, it is expected that 55% of the site-generated traffic would access the development to and from the east on Ogden Avenue and 45% to and from the west on Ogden Avenue.
- Development of the proposed project will result in increases in traffic on the roadways leading beyond the study area. The weekday AM and PM peak hour vehicle trips of 17 and 26, respectively, are expected on the study area roadways leading beyond the study area. This represents, on average, approximately one vehicle every two to three minutes during the peak hours. On a daily basis, volume increases in the range of approximately 320 vehicles are expected on the study area roadways, which represent less than a one percent increase on Ogden Avenue based on the exiting IDOT daily traffic volumes. The amount of site-generated traffic is expected to have minimal effects on the operations of the external street network.
- The intersection of Ogden Avenue and Lacey Road does not meet the warrants for installation of a right-turn lane. A two-way left-turn lane is currently provided along Ogden Avenue at Lacey Road.
- Analyses have been conducted for all study intersections to determine the impact from the proposed development. Peak-hour volume increases on study-area roadways as a result of the development will have minimal impact on intersection operations within the study area. Therefore, no off-site roadway improvements are necessary as a result of the proposed supportive living facility.

## **APPENDICES**

**Trip Generation Calculations  
Auxiliary Lane Analysis  
Level of Service (LOS) Summary  
Intersection Capacity Analysis  
Traffic Counts**



## **Trip Generation Calculations**

**Part 1 - Study 1**

LUC:254

**Avg. Rate  
Equation**

Beds

120

**AM Adj.Str.Tr**

**0.14**

**Not Given**

#of studies:7

$R^2=?$ ,std=0.37

**PM Adj.Str.Tr**

**0.22**

**Not Given**

#of studies:7

$R^2=?$ ,std=0.47

**Daily Trips**

**2.66**

**LnT=0.56lnX+3.07**

#of studies:16

$R^2=0.55$ ,std=1.74

Trips By Rate:

17

26

319

Trips By Eqn:

**315**

Expected Trips

17

26

320

**Directional Split**

**Enter**

**65%**

**44%**

**50%**

**Exit**

**35%**

**56%**

**50%**

**Expected Trips**

**AM Adj.Str.Tr**

**PM Adj.Str.Tr**

**Daily Trips**

**Total**

17

26

320

**Enter**

11

11

160

**Exit**

6

15

160


## **Auxiliary Lane Analysis**

# IDOT Bureau of Design and Environment Manual

GUIDELINES FOR RIGHT-TURN LANES AT UNSIGNALIZED INTERSECTION  
ON FOUR-LANE HIGHWAYS  
(Design Speed of 50 mph (80 km/h) or Greater)

Figure 36-3.B

## Ogden Ave at Lacey Rd – 2019 Total Traffic

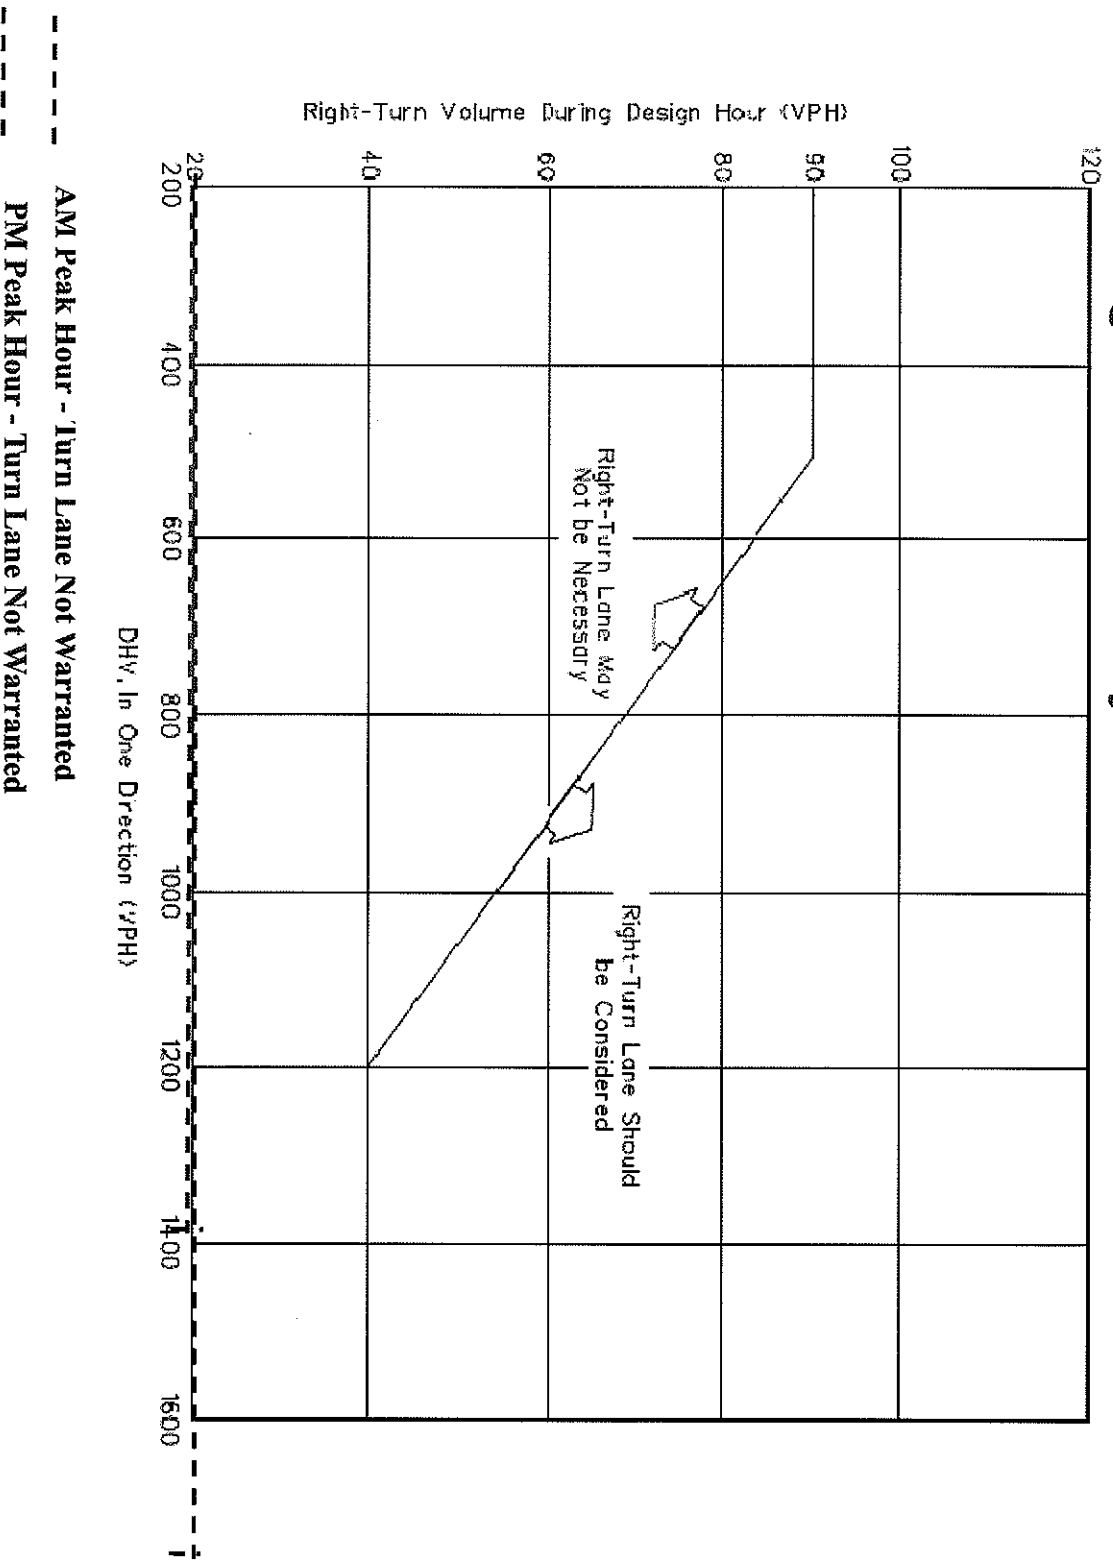

## **Level of Service (LOS) Summary**

## UNSIGNALIZED INTERSECTIONS

The capacity analyses are summarized into levels of service (LOS) ranging from A (the best) to F (the worst). Immediately following is a more thorough description of each level of service.

- LOS A represents free flow. The general level of comfort and convenience provided to the motorists is excellent. Delay per vehicle is less than or equal to 10.0 seconds.
- LOS B is in the range of stable flow. The level of comfort and convenience provided is somewhat less than that of LOS A because the presence of others in the traffic stream begins to affect individual behavior. Delay per vehicle 10.1 to 15.0 seconds.
- LOS C is in the range of stable flow but marks the beginning of significant interference to an individual's movement caused by others in the traffic stream. The general level of comfort and convenience declines noticeably at this level. Delay per vehicle 15.1 - 25.0 seconds.
- LOS D represents high density, but stable, flow. The driver experiences a generally poor level of comfort and convenience. Delay per vehicle 25.1 - 35.0 seconds.
- LOS E represents operating conditions at or near the capacity level. Operations at this level are usually unstable and driver comfort and convenience levels are extremely poor. Delay per vehicle 35.1 - 50.0 seconds.
- LOS F represents forced or breakdown flow. It is the point at which arrival flow exceeds discharge flow thereby causing a queue to form. Operations within the queue are characterized by stop-and-go conditions. Delay per vehicle is greater than or equal to 50.1 seconds.

## **Intersection Capacity Analysis**

## TWO-WAY STOP CONTROL SUMMARY

General Information			Site Information	
Analyst	SSE		Intersection	Ogden Ave & Lacey Rd
Agency/Co.	SSE		Jurisdiction	IDOT
Date Performed	7/2/2013		Analysis Year	Existing Conditions
Analysis Time Period	Weekday AM Peak			

Project Description 12-03-1370.3

East/West Street: Ogden Ave (US 34)

North/South Street: Lacey Road

Intersection Orientation: East-West

Study Period (hrs): 0.25

### Vehicle Volumes and Adjustments

Major Street	Eastbound			Westbound		
Movement	1	2	3	4	5	6
	L	T	R	L	T	R
Volume (veh/h)	10	1663			1306	6
Peak-Hour Factor, PHF	0.95	0.95	1.00	1.00	0.95	0.95
Hourly Flow Rate, HFR (veh/h)	10	1750	0	0	1374	6
Percent Heavy Vehicles	0	--	--	0	--	--
Median Type	Two Way Left Turn Lane					
RT Channelized			0			0
Lanes	1	2	0	0	2	0
Configuration	L	T			T	TR
Upstream Signal		0			0	

Minor Street	Northbound			Southbound		
Movement	7	8	9	10	11	12
	L	T	R	L	T	R
Volume (veh/h)				1		7
Peak-Hour Factor, PHF	1.00	1.00	1.00	0.95	1.00	0.95
Hourly Flow Rate, HFR (veh/h)	0	0	0	1	0	7
Percent Heavy Vehicles	0	0	0	0	0	14
Percent Grade (%)	0			0		
Flared Approach		N			N	
Storage		0			0	
RT Channelized			0			0
Lanes	0	0	0	1	0	1
Configuration				L		R

### Delay, Queue Length, and Level of Service

Approach	Eastbound	Westbound	Northbound			Southbound		
Movement	1	4	7	8	9	10	11	12
Lane Configuration	L					L		R
v (veh/h)	10					1		7
C (m) (veh/h)	503					132		413
v/c	0.02					0.01		0.02
95% queue length	0.06					0.02		0.05
Control Delay (s/veh)	12.3					32.5		13.9
LOS	B					D		B
Approach Delay (s/veh)	--	--				16.2		
Approach LOS	--	--				C		



## TWO-WAY STOP CONTROL SUMMARY

General Information			Site Information	
Analyst	SSE		Intersection	Ogden Ave & Lacey Rd
Agency/Co.	SSE		Jurisdiction	IDOT
Date Performed	7/2/2013		Analysis Year	Existing Conditions
Analysis Time Period	Weekday PM Peak			

Project Description 12-03-1370.3

East/West Street: Ogden Ave (US 34)

North/South Street: Lacey Road

Intersection Orientation: East-West

Study Period (hrs): 0.25

### Vehicle Volumes and Adjustments

Major Street	Eastbound			Westbound		
Movement	1	2	3	4	5	6
	L	T	R	L	T	R
Volume (veh/h)	16	1433			1854	9
Peak-Hour Factor, PHF	0.95	0.95	1.00	1.00	0.95	0.95
Hourly Flow Rate, HFR (veh/h)	16	1508	0	0	1951	9
Percent Heavy Vehicles	19	--	--	0	--	--
Median Type	Two Way Left Turn Lane					
RT Channelized			0			0
Lanes	1	2	0	0	2	0
Configuration	L	T			T	TR
Upstream Signal		0			0	

Minor Street	Northbound			Southbound		
Movement	7	8	9	10	11	12
	L	T	R	L	T	R
Volume (veh/h)				6		23
Peak-Hour Factor, PHF	1.00	1.00	1.00	0.95	1.00	0.95
Hourly Flow Rate, HFR (veh/h)	0	0	0	6	0	24
Percent Heavy Vehicles	0	0	0	17	0	4
Percent Grade (%)	0			0		
Flared Approach		N			N	
Storage		0			0	
RT Channelized			0			0
Lanes	0	0	0	1	0	1
Configuration				L		R

### Delay, Queue Length, and Level of Service

Approach	Eastbound	Westbound	Northbound			Southbound		
Movement	1	4	7	8	9	10	11	12
Lane Configuration	L					L		R
v (veh/h)	16					6		24
C (m) (veh/h)	235					63		297
v/c	0.07					0.10		0.08
95% queue length	0.22					0.30		0.26
Control Delay (s/veh)	21.4					68.1		18.2
LOS	C					F		C
Approach Delay (s/veh)	--	--				28.2		
Approach LOS	--	--				D		

## TWO-WAY STOP CONTROL SUMMARY

General Information			Site Information	
Analyst	SSE		Intersection	Ogden Ave & Lacey Rd
Agency/Co.	SSE		Jurisdiction	IDOT
Date Performed	7/2/2013		Analysis Year	2019 No-Build
Analysis Time Period	Weekday AM Peak			

Project Description 12-03-1370.3

East/West Street: Ogden Ave (US 34)

North/South Street: Lacey Road

Intersection Orientation: East-West

Study Period (hrs): 0.25

### Vehicle Volumes and Adjustments

Major Street	Eastbound			Westbound		
Movement	1	2	3	4	5	6
	L	T	R	L	T	R
Volume (veh/h)	11	1765			1386	6
Peak-Hour Factor, PHF	0.95	0.95	1.00	1.00	0.95	0.95
Hourly Flow Rate, HFR (veh/h)	11	1857	0	0	1458	6
Percent Heavy Vehicles	0	--	--	0	--	--
Median Type	Two Way Left Turn Lane					
RT Channelized			0			0
Lanes	1	2	0	0	2	0
Configuration	L	T			T	TR
Upstream Signal		0			0	

Minor Street	Northbound			Southbound		
Movement	7	8	9	10	11	12
	L	T	R	L	T	R
Volume (veh/h)				1		7
Peak-Hour Factor, PHF	1.00	1.00	1.00	0.95	1.00	0.95
Hourly Flow Rate, HFR (veh/h)	0	0	0	1	0	7
Percent Heavy Vehicles	0	0	0	0	0	14
Percent Grade (%)	0			0		
Flared Approach		N			N	
Storage		0			0	
RT Channelized			0			0
Lanes	0	0	0	1	0	1
Configuration				L		R

### Delay, Queue Length, and Level of Service

Approach	Eastbound	Westbound	Northbound			Southbound		
Movement	1	4	7	8	9	10	11	12
Lane Configuration	L					L		R
v (veh/h)	11					1		7
C (m) (veh/h)	467					119		390
v/c	0.02					0.01		0.02
95% queue length	0.07					0.03		0.05
Control Delay (s/veh)	12.9					35.5		14.4
LOS	B					E		B
Approach Delay (s/veh)	--	--				17.0		
Approach LOS	--	--				C		

## TWO-WAY STOP CONTROL SUMMARY

General Information			Site Information	
Analyst	SSE		Intersection	Ogden Ave & Lacey Rd
Agency/Co.	SSE		Jurisdiction	IDOT
Date Performed	7/2/2013		Analysis Year	2019 No-Build
Analysis Time Period	Weekday PM Peak			

Project Description 12-03-1370.3

East/West Street: Ogden Ave (US 34)

North/South Street: Lacey Road

Intersection Orientation: East-West

Study Period (hrs): 0.25

### Vehicle Volumes and Adjustments

Major Street	Eastbound			Westbound		
Movement	1	2	3	4	5	6
	L	T	R	L	T	R
Volume (veh/h)	17	1521			1968	10
Peak-Hour Factor, PHF	0.95	0.95	1.00	1.00	0.95	0.95
Hourly Flow Rate, HFR (veh/h)	17	1601	0	0	2071	10
Percent Heavy Vehicles	19	--	--	0	--	--
Median Type	Two Way Left Turn Lane					
RT Channelized			0			0
Lanes	1	2	0	0	2	0
Configuration	L	T			T	TR
Upstream Signal		0			0	

Minor Street	Northbound			Southbound		
Movement	7	8	9	10	11	12
	L	T	R	L	T	R
Volume (veh/h)				6		24
Peak-Hour Factor, PHF	1.00	1.00	1.00	0.95	1.00	0.95
Hourly Flow Rate, HFR (veh/h)	0	0	0	6	0	25
Percent Heavy Vehicles	0	0	0	17	0	4
Percent Grade (%)	0			0		
Flared Approach		N			N	
Storage		0			0	
RT Channelized			0			0
Lanes	0	0	0	1	0	1
Configuration				L		R

### Delay, Queue Length, and Level of Service

Approach	Eastbound	Westbound	Northbound			Southbound		
Movement	1	4	7	8	9	10	11	12
Lane Configuration	L					L		R
v (veh/h)	17					6		25
C (m) (veh/h)	209					54		274
v/c	0.08					0.11		0.09
95% queue length	0.26					0.35		0.30
Control Delay (s/veh)	23.7					79.8		19.5
LOS	C					F		C
Approach Delay (s/veh)	--	--				31.1		
Approach LOS	--	--				D		

## TWO-WAY STOP CONTROL SUMMARY

General Information			Site Information	
Analyst	SSE		Intersection	Ogden Ave & Lacey Rd
Agency/Co.	SSE		Jurisdiction	IDOT
Date Performed	7/2/2013		Analysis Year	2019 Total Traffic
Analysis Time Period	Weekday AM Peak			

Project Description 12-03-1370.3

East/West Street: Ogden Ave (US 34)

North/South Street: Lacey Road

Intersection Orientation: East-West

Study Period (hrs): 0.25

### Vehicle Volumes and Adjustments

Major Street	Eastbound			Westbound		
Movement	1	2	3	4	5	6
	L	T	R	L	T	R
Volume (veh/h)	16	1765			1386	12
Peak-Hour Factor, PHF	0.95	0.95	1.00	1.00	0.95	0.95
Hourly Flow Rate, HFR (veh/h)	16	1857	0	0	1458	12
Percent Heavy Vehicles	0	--	--	0	--	--
Median Type	Two Way Left Turn Lane					
RT Channelized			0			0
Lanes	1	2	0	0	2	0
Configuration	L	T			T	TR
Upstream Signal		0			0	

Minor Street	Northbound			Southbound		
Movement	7	8	9	10	11	12
	L	T	R	L	T	R
Volume (veh/h)				4		10
Peak-Hour Factor, PHF	1.00	1.00	1.00	0.95	1.00	0.95
Hourly Flow Rate, HFR (veh/h)	0	0	0	4	0	10
Percent Heavy Vehicles	0	0	0	0	0	10
Percent Grade (%)	0			0		
Flared Approach		N			N	
Storage		0			0	
RT Channelized			0			0
Lanes	0	0	0	1	0	1
Configuration				L		R

### Delay, Queue Length, and Level of Service

Approach	Eastbound	Westbound	Northbound			Southbound		
Movement	1	4	7	8	9	10	11	12
Lane Configuration	L					L		R
v (veh/h)	16					4		10
C (m) (veh/h)	465					117		398
v/c	0.03					0.03		0.03
95% queue length	0.11					0.11		0.08
Control Delay (s/veh)	13.0					36.9		14.3
LOS	B					E		B
Approach Delay (s/veh)	--	--				20.7		
Approach LOS	--	--				C		

## TWO-WAY STOP CONTROL SUMMARY

General Information			Site Information	
Analyst	SSE		Intersection	Ogden Ave & Lacey Rd
Agency/Co.	SSE		Jurisdiction	IDOT
Date Performed	7/2/2013		Analysis Year	2019 Total Traffic
Analysis Time Period	Weekday PM Peak			

Project Description 12-03-1370.3

East/West Street: Ogden Ave (US 34)

North/South Street: Lacey Road

Intersection Orientation: East-West

Study Period (hrs): 0.25

### Vehicle Volumes and Adjustments

Major Street	Eastbound			Westbound		
Movement	1	2	3	4	5	6
	L	T	R	L	T	R
Volume (veh/h)	22	1521			1968	16
Peak-Hour Factor, PHF	0.95	0.95	1.00	1.00	0.95	0.95
Hourly Flow Rate, HFR (veh/h)	23	1601	0	0	2071	16
Percent Heavy Vehicles	14	--	--	0	--	--
Median Type	Two Way Left Turn Lane					
RT Channelized			0			0
Lanes	1	2	0	0	2	0
Configuration	L	T			T	TR
Upstream Signal		0			0	

Minor Street	Northbound			Southbound		
Movement	7	8	9	10	11	12
	L	T	R	L	T	R
Volume (veh/h)				14		31
Peak-Hour Factor, PHF	1.00	1.00	1.00	0.95	1.00	0.95
Hourly Flow Rate, HFR (veh/h)	0	0	0	14	0	32
Percent Heavy Vehicles	0	0	0	7	0	3
Percent Grade (%)	0			0		
Flared Approach		N			N	
Storage		0			0	
RT Channelized			0			0
Lanes	0	0	0	1	0	1
Configuration				L		R

### Delay, Queue Length, and Level of Service

Approach	Eastbound	Westbound	Northbound			Southbound		
Movement	1	4	7	8	9	10	11	12
Lane Configuration	L					L		R
v (veh/h)	23					14		32
C (m) (veh/h)	222					60		274
v/c	0.10					0.23		0.12
95% queue length	0.34					0.80		0.39
Control Delay (s/veh)	23.1					82.4		19.9
LOS	C					F		C
Approach Delay (s/veh)	--	--				38.9		
Approach LOS	--	--				E		

## **Traffic Counts**

**PROJECT:** 12.03.1370.3  
**DATE:** 6/27/2013  
**DAY:** THURSDAY  
**WEATHER:** SUNNY  
**COUNT TIME:** 7:00 AM - 9:00 AM

## 15 MINUTE SUMMARY OF ALL VEHICLE MOVEMENTS

**LACEY RD. & US 34 (OGDEN AVE.)**

15 MIN BEGIN	LACEY RD.								US 34 (OGDEN AVE.)								INTER- SECTION TOTAL
	NORTHBOUND				SOUTHBOUND				EASTBOUND				WESTBOUND				
	LEFT	THRU	RIGHT	TOTAL	LEFT	THRU	RIGHT	TOTAL	LEFT	THRU	RIGHT	TOTAL	LEFT	THRU	RIGHT	TOTAL	
7:00 AM	0	0	0	0	0	0	5	5	2	276	0	278	0	216	2	217	500
7:15 AM	0	0	0	0	3	0	2	5	2	322	0	324	0	320	1	321	650
7:30 AM	0	0	0	0	0	0	1	1	0	403	0	403	0	329	2	331	735
7:45 AM	0	0	0	0	0	0	2	2	1	460	0	461	0	375	0	375	838
8:00 AM	0	0	0	0	1	0	1	2	5	394	0	399	0	293	3	296	697
8:15 AM	0	0	0	0	0	0	3	3	4	406	0	410	0	309	1	310	723
8:30 AM	0	0	0	0	2	0	5	7	3	390	0	393	0	329	1	330	730
8:45 AM	0	0	0	0	2	0	1	3	8	382	0	390	0	304	0	304	697
<b>TOTAL:</b>	0	0	0	0	8	0	20	28	25	3033	0	3058	0	2474	10	2484	5570

## HOURLY SUMMARY OF ALL VEHICLE MOVEMENTS

**LACEY RD. & US 34 (OGDEN AVE.)**

HOUR BEGIN	LACEY RD.								US 34 (OGDEN AVE.)								INTER- SECTION TOTAL
	NORTHBOUND				SOUTHBOUND				EASTBOUND				WESTBOUND				
	LEFT	THRU	RIGHT	TOTAL	LEFT	THRU	RIGHT	TOTAL	LEFT	THRU	RIGHT	TOTAL	LEFT	THRU	RIGHT	TOTAL	
7:00 AM	0	0	0	0	3	0	10	13	5	1461	0	1466	0	1239	5	1244	2723
7:15 AM	0	0	0	0	4	0	6	10	8	1579	0	1587	0	1317	6	1323	2920
7:30 AM	0	0	0	0	1	0	7	8	10	1663	0	1673	0	1306	6	1312	2993
7:45 AM	0	0	0	0	3	0	11	14	13	1650	0	1663	0	1306	5	1311	2988
8:00 AM	0	0	0	0	5	0	10	15	20	1572	0	1592	0	1235	5	1240	2847

### PEAK HOUR SUMMARY

HOUR BEGIN	LACEY RD.								US 34 (OGDEN AVE.)								INTER- SECTION TOTAL
	NORTHBOUND				SOUTHBOUND				EASTBOUND				WESTBOUND				
	LEFT	THRU	RIGHT	TOTAL	LEFT	THRU	RIGHT	TOTAL	LEFT	THRU	RIGHT	TOTAL	LEFT	THRU	RIGHT	TOTAL	
7:30 AM	0	0	0	0	1	0	7	8	10	1663	0	1673	0	1306	6	1312	2993
																PHF =	0.89

**PROJECT:** 12.03.1370.3  
**DATE:** 6/27/2013  
**DAY:** THURSDAY  
**WEATHER:** SUNNY  
**COUNT TIME:** 7:00 AM - 9:00 AM

## 15 MINUTE SUMMARY OF INDIVIDUAL TRUCK MOVEMENTS

**LACEY RD. & US 34 (OGDEN AVE.)**

15 MIN BEGIN	LACEY RD.								US 34 (OGDEN AVE.)								INTER- SECTION TOTAL
	NORTHBOUND				SOUTHBOUND				EASTBOUND				WESTBOUND				
	LEFT	THRU	RIGHT	TOTAL	LEFT	THRU	RIGHT	TOTAL	LEFT	THRU	RIGHT	TOTAL	LEFT	THRU	RIGHT	TOTAL	
7:00 AM	0	0	0	0	0	0	4	4	1	7	0	8	0	7	0	7	19
7:15 AM	0	0	0	0	1	0	1	2	0	17	0	17	0	4	0	4	23
7:30 AM	0	0	0	0	0	0	1	1	0	20	0	20	0	11	0	11	32
7:45 AM	0	0	0	0	0	0	0	0	0	12	0	12	0	8	0	8	20
8:00 AM	0	0	0	0	0	0	0	0	0	9	0	9	0	13	0	13	22
8:15 AM	0	0	0	0	0	0	0	0	0	8	0	8	0	18	0	18	26
8:30 AM	0	0	0	0	0	0	1	1	0	11	0	11	0	21	0	21	33
8:45 AM	0	0	0	0	0	0	1	1	0	13	0	13	0	7	0	7	21
<b>TOTAL:</b>	0	0	0	0	1	0	8	9	1	97	0	98	0	89	0	89	196

## HOURLY SUMMARY OF INDIVIDUAL TRUCK MOVEMENTS

**LACEY RD. & US 34 (OGDEN AVE.)**

HOUR BEGIN	LACEY RD.								US 34 (OGDEN AVE.)								INTER- SECTION TOTAL
	NORTHBOUND				SOUTHBOUND				EASTBOUND				WESTBOUND				
	LEFT	THRU	RIGHT	TOTAL	LEFT	THRU	RIGHT	TOTAL	LEFT	THRU	RIGHT	TOTAL	LEFT	THRU	RIGHT	TOTAL	
7:00 AM	0	0	0	0	1	0	6	7	1	56	0	57	0	30	0	30	94
7:15 AM	0	0	0	0	1	0	2	3	0	58	0	58	0	36	0	36	97
7:30 AM	0	0	0	0	0	0	1	1	0	49	0	49	0	56	0	56	100
7:45 AM	0	0	0	0	0	0	1	1	0	40	0	40	0	60	0	60	101
8:00 AM	0	0	0	0	0	0	2	2	0	41	0	41	0	59	0	59	102

### PEAK HOUR SUMMARY

HOUR BEGIN	LACEY RD.								US 34 (OGDEN AVE.)								INTER- SECTION TOTAL
	NORTHBOUND				SOUTHBOUND				EASTBOUND				WESTBOUND				
	LEFT	THRU	RIGHT	TOTAL	LEFT	THRU	RIGHT	TOTAL	LEFT	THRU	RIGHT	TOTAL	LEFT	THRU	RIGHT	TOTAL	
8:00 AM	0	0	0	0	0	0	2	2	0	41	0	41	0	59	0	59	PHF = 0.77



PROJECT: 12.03.1370.3  
 DATE: 6/25/2013  
 DAY: TUESDAY  
 WEATHER: SUNNY  
 COUNT TIME: 7:00 AM - 9:00 AM

### 15 MINUTE SUMMARY OF ALL PEDESTRIAN MOVEMENTS

#### LACEY RD. & US 34 (OGDEN AVE.)

15 MIN BEGIN	LACEY RD.								US 34 (OGDEN AVE.)								INTER- SECTION TOTAL
	NORTHLEG				SOUTHLEG				EASTLEG				WESTLEG				
	LEFT	THRU	RIGHT	TOTAL	LEFT	THRU	RIGHT	TOTAL	LEFT	THRU	RIGHT	TOTAL	LEFT	THRU	RIGHT	TOTAL	
7:00 AM	0	1	0	1	0	0	0	0	0	0	0	0	0	0	0	0	1
7:15 AM	0	1	0	1	0	0	0	0	0	0	0	0	0	0	0	0	1
7:30 AM	0	0	0	0	0	0	0	0	0	0	0	0	0	0	0	0	0
7:45 AM	0	0	0	0	0	0	0	0	0	0	0	0	0	0	0	0	0
8:00 AM	0	0	0	0	0	0	0	0	0	0	0	0	0	0	0	0	0
8:15 AM	0	1	0	1	0	0	0	0	0	0	0	0	0	0	0	0	1
8:30 AM	0	0	0	0	0	0	0	0	0	0	0	0	0	0	0	0	0
8:45 AM	0	0	0	0	0	0	0	0	0	0	0	0	0	0	0	0	0
TOTAL:	0	3	0	3	0	0	0	0	0	0	0	0	0	0	0	0	3

### HOURLY SUMMARY OF ALL PEDESTRIAN MOVEMENTS

#### LACEY RD. & US 34 (OGDEN AVE.)

HOUR BEGIN	LACEY RD.								US 34 (OGDEN AVE.)								INTER- SECTION TOTAL
	NORTHLEG				SOUTHLEG				EASTLEG				WESTLEG				
	LEFT	THRU	RIGHT	TOTAL	LEFT	THRU	RIGHT	TOTAL	LEFT	THRU	RIGHT	TOTAL	LEFT	THRU	RIGHT	TOTAL	
7:00 AM	0	2	0	2	0	0	0	0	0	0	0	0	0	0	0	0	2
7:15 AM	0	1	0	1	0	0	0	0	0	0	0	0	0	0	0	0	1
7:30 AM	0	1	0	1	0	0	0	0	0	0	0	0	0	0	0	0	1
7:45 AM	0	1	0	1	0	0	0	0	0	0	0	0	0	0	0	0	1
8:00 AM	0	1	0	1	0	0	0	0	0	0	0	0	0	0	0	0	1

### PEAK HOUR SUMMARY

HOUR BEGIN	LACEY RD.								US 34 (OGDEN AVE.)								INTER- SECTION TOTAL
	NORTHLEG				SOUTHLEG				EASTLEG				WESTLEG				
	LEFT	THRU	RIGHT	TOTAL	LEFT	THRU	RIGHT	TOTAL	LEFT	THRU	RIGHT	TOTAL	LEFT	THRU	RIGHT	TOTAL	
7:00 AM	0	2	0	2	0	0	0	0	0	0	0	0	0	0	0	0	2

PHF = 0.50

PHF = 0.50

PROJECT: 12.03.1370.3  
DATE: 6/25/2013  
DAY: TUESDAY  
WEATHER: SUNNY  
COUNT TIME: 4:00 PM - 6:00 PM

## 15 MINUTE SUMMARY OF ALL VEHICLE MOVEMENTS

**LACEY RD. & US 34 (OGDEN AVE.)**

15 MIN BEGIN	LACEY RD.								US 34 (OGDEN AVE.)								INTER- SECTION TOTAL
	NORTHBOUND				SOUTHBOUND				EASTBOUND				WESTBOUND				
	LEFT	THRU	RIGHT	TOTAL	LEFT	THRU	RIGHT	TOTAL	LEFT	THRU	RIGHT	TOTAL	LEFT	THRU	RIGHT	TOTAL	
4:00 PM	0	0	0	0	0	0	7	7	3	294	0	297	0	386	0	386	690
4:15 PM	0	0	0	0	2	0	6	8	2	262	0	264	0	338	2	340	612
4:30 PM	0	0	0	0	1	0	0	1	7	300	0	307	0	436	3	439	747
4:45 PM	0	0	0	0	3	0	9	12	4	350	0	354	0	467	3	470	836
5:00 PM	0	0	0	0	1	0	3	4	3	334	0	337	0	439	5	444	785
5:15 PM	0	0	0	0	1	0	4	5	5	411	0	416	0	491	1	492	913
5:30 PM	0	0	0	0	1	0	7	8	4	338	0	342	0	457	0	457	807
5:45 PM	0	0	0	0	2	0	2	4	1	324	0	325	0	391	1	392	721
TOTAL:	0	0	0	0	11	0	38	49	29	2613	0	2642	0	3405	15	3420	6111

## HOURLY SUMMARY OF ALL VEHICLE MOVEMENTS

**LACEY RD. & US 34 (OGDEN AVE.)**

HOUR BEGIN	LACEY RD.								US 34 (OGDEN AVE.)								INTER- SECTION TOTAL
	NORTHBOUND				SOUTHBOUND				EASTBOUND				WESTBOUND				
	LEFT	THRU	RIGHT	TOTAL	LEFT	THRU	RIGHT	TOTAL	LEFT	THRU	RIGHT	TOTAL	LEFT	THRU	RIGHT	TOTAL	
4:00 PM	0	0	0	0	6	0	22	28	16	1206	0	1222	0	1627	8	1635	2885
4:15 PM	0	0	0	0	7	0	18	25	16	1246	0	1262	0	1680	13	1693	2980
4:30 PM	0	0	0	0	6	0	16	22	19	1395	0	1414	0	1833	12	1845	3281
4:45 PM	0	0	0	0	6	0	23	29	16	1433	0	1449	0	1854	9	1863	3341
5:00 PM	0	0	0	0	5	0	16	21	13	1407	0	1420	0	1778	7	1785	3226

### PEAK HOUR SUMMARY

HOUR BEGIN	LACEY RD.								US 34 (OGDEN AVE.)								INTER- SECTION TOTAL
	NORTHBOUND				SOUTHBOUND				EASTBOUND				WESTBOUND				
	LEFT	THRU	RIGHT	TOTAL	LEFT	THRU	RIGHT	TOTAL	LEFT	THRU	RIGHT	TOTAL	LEFT	THRU	RIGHT	TOTAL	
4:45 PM	0	0	0	0	6	0	23	29	16	1433	0	1449	0	1854	9	1863	3341
																PHF =	0.91

PROJECT: 12.03.1370.3  
DATE: 6/25/2013  
DAY: TUESDAY  
WEATHER: SUNNY  
COUNT TIME: 4:00 PM - 6:00 PM

## 15 MINUTE SUMMARY OF INDIVIDUAL TRUCK MOVEMENTS

**LACEY RD. & US 34 (OGDEN AVE.)**

15 MIN BEGIN	LACEY RD.								US 34 (OGDEN AVE.)								INTER- SECTION TOTAL
	NORTHBOUND				SOUTHBOUND				EASTBOUND				WESTBOUND				
	LEFT	THRU	RIGHT	TOTAL	LEFT	THRU	RIGHT	TOTAL	LEFT	THRU	RIGHT	TOTAL	LEFT	THRU	RIGHT	TOTAL	
4:00 PM	0	0	0	0	0	0	2	2	1	5	0	6	0	4	0	4	12
4:15 PM	0	0	0	0	0	0	0	0	1	2	0	3	0	2	1	3	6
4:30 PM	0	0	0	0	0	0	0	0	0	3	0	3	0	4	3	7	10
4:45 PM	0	0	0	0	1	0	1	2	1	2	0	3	0	5	1	6	11
5:00 PM	0	0	0	0	0	0	0	0	0	1	0	1	0	5	1	6	7
5:15 PM	0	0	0	0	0	0	0	0	2	1	0	3	0	3	0	3	6
5:30 PM	0	0	0	0	0	0	0	0	0	1	0	1	0	3	0	3	4
5:45 PM	0	0	0	0	0	0	0	0	0	4	0	4	0	6	1	7	11
<b>TOTAL:</b>	0	0	0	0	1	0	3	4	5	19	0	24	0	32	7	39	67

## HOURLY SUMMARY OF INDIVIDUAL TRUCK MOVEMENTS

**LACEY RD. & US 34 (OGDEN AVE.)**

HOUR BEGIN	LACEY RD.								US 34 (OGDEN AVE.)								INTER- SECTION TOTAL
	NORTHBOUND				SOUTHBOUND				EASTBOUND				WESTBOUND				
	LEFT	THRU	RIGHT	TOTAL	LEFT	THRU	RIGHT	TOTAL	LEFT	THRU	RIGHT	TOTAL	LEFT	THRU	RIGHT	TOTAL	
4:00 PM	0	0	0	0	1	0	3	4	3	12	0	15	0	15	5	20	39
4:15 PM	0	0	0	0	1	0	1	2	2	8	0	10	0	16	6	22	34
4:30 PM	0	0	0	0	1	0	1	2	3	7	0	10	0	17	5	22	34
4:45 PM	0	0	0	0	1	0	1	2	3	5	0	8	0	16	2	18	28
5:00 PM	0	0	0	0	0	0	0	0	2	7	0	9	0	17	2	19	28

### PEAK HOUR SUMMARY

HOUR BEGIN	LACEY RD.								US 34 (OGDEN AVE.)								INTER- SECTION TOTAL
	NORTHBOUND				SOUTHBOUND				EASTBOUND				WESTBOUND				
	LEFT	THRU	RIGHT	TOTAL	LEFT	THRU	RIGHT	TOTAL	LEFT	THRU	RIGHT	TOTAL	LEFT	THRU	RIGHT	TOTAL	
4:00 PM	0	0	0	0	1	0	3	4	3	12	0	15	0	15	5	20	39
																PHF = 0.81	

PROJECT: 12.03.1370.3  
DATE: 6/25/2013  
DAY: TUESDAY  
WEATHER: SUNNY  
COUNT TIME: 4:00 PM - 6:00 PM

## 15 MINUTE SUMMARY OF ALL PEDESTRIAN MOVEMENTS

**LACEY RD. & US 34 (OGDEN AVE.)**

[illegible]

## HOURLY SUMMARY OF ALL PEDESTRIAN MOVEMENTS

**LACEY RD. & US 34 (OGDEN AVE.)**

[illegible]

### PEAK HOUR SUMMARY

[illegible]



3100 W. Higgins Rd.  
Hoffman Estates, IL 60169  
**Lacey Rd. north of US 34 (Ogden Ave.)**

Site Code: LACEY  
Station ID: ABSB

**\$B**

[illegible]

3100 W. Higgins Rd.  
Hoffman Estates, IL 60169  
**Lacey Rd. north of US 34 (Ogden Ave.)**

**SB**

[illegible]

3100 W. Higgins Rd.  
Hoffman Estates, IL 60169  
**Lacey Rd. north of US 34 (Ogden Ave.)**

SB[illegible]



3100 W. Higgins Rd.  
Hoffman Estates, IL 60169  
**Lacey Rd. north of US 34 (Ogden Ave.)**

Site Code: LACEY  
Station ID: ABSB

SB[illegible]

## Page 6

Site Code: LACEY  
Station ID: ABSB

NB

[illegible]

3100 W. Higgins Rd.  
Hoffman Estates, IL 60169  
**Lacey Rd. north of US 34 (Ogden Ave.)**

NB

[illegible]

3100 W. Higgins Rd.  
Hoffman Estates, IL 60169  
**Lacey Rd. north of US 34 (Ogden Ave.)**

**NB**

[illegible]

3100 W. Higgins Rd.  
Hoffman Estates, IL 60169  
**Lacey Rd. north of US 34 (Ogden Ave.)**

Site Code: LACEY  
Station ID: ABSB

NB

[illegible]

Site Code: LACEY  
Station ID: ABSB

NB

[illegible]

# Legend


Click on map symbols to get more detail

## Drive Traffic Count

Traffic Volume  
Truck Volume

19600 Traffic Label  
1575 Truck Label

1550

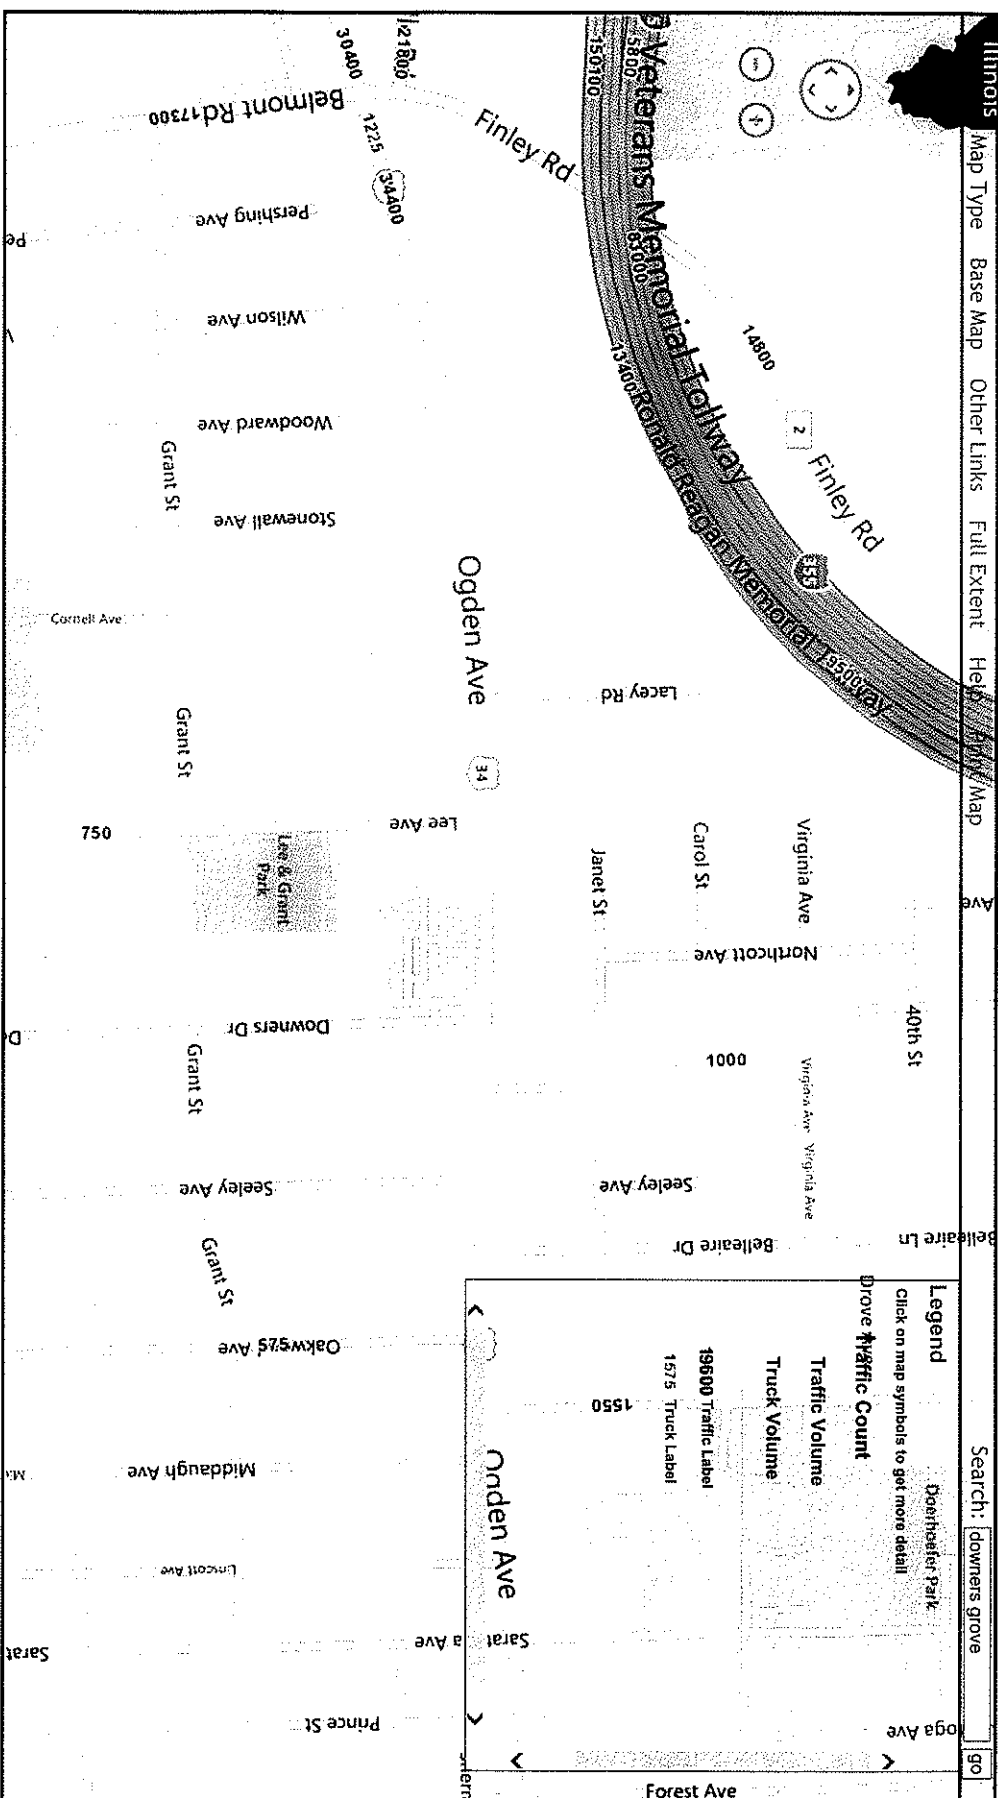

Illinois Department of Transportation 2300 S. Dirksen Parkway Springfield, IL 62764 - [Contact](#)

## Disclaimer

The Illinois Department of Transportation and the State of Illinois hereby give notice to all users that these maps and the data included hereon, lack the accuracy required for site-specific uses. Since all boundaries and all data are based on information derived from multiple sources within and outside the Illinois Department of Transportation, the Department of Transportation and the State of Illinois make no representation, guarantee, or warrant, either express or implied, regarding the accuracy of these maps or the data furnished thereon, including, but not limited to, the condition of this product, this product's merchantability, or this product's fitness for any particular purpose or use.





Front Elevation (East)



Rear Elevation (West)




Right Side Elevation (North)




Left Side Elevation (South)



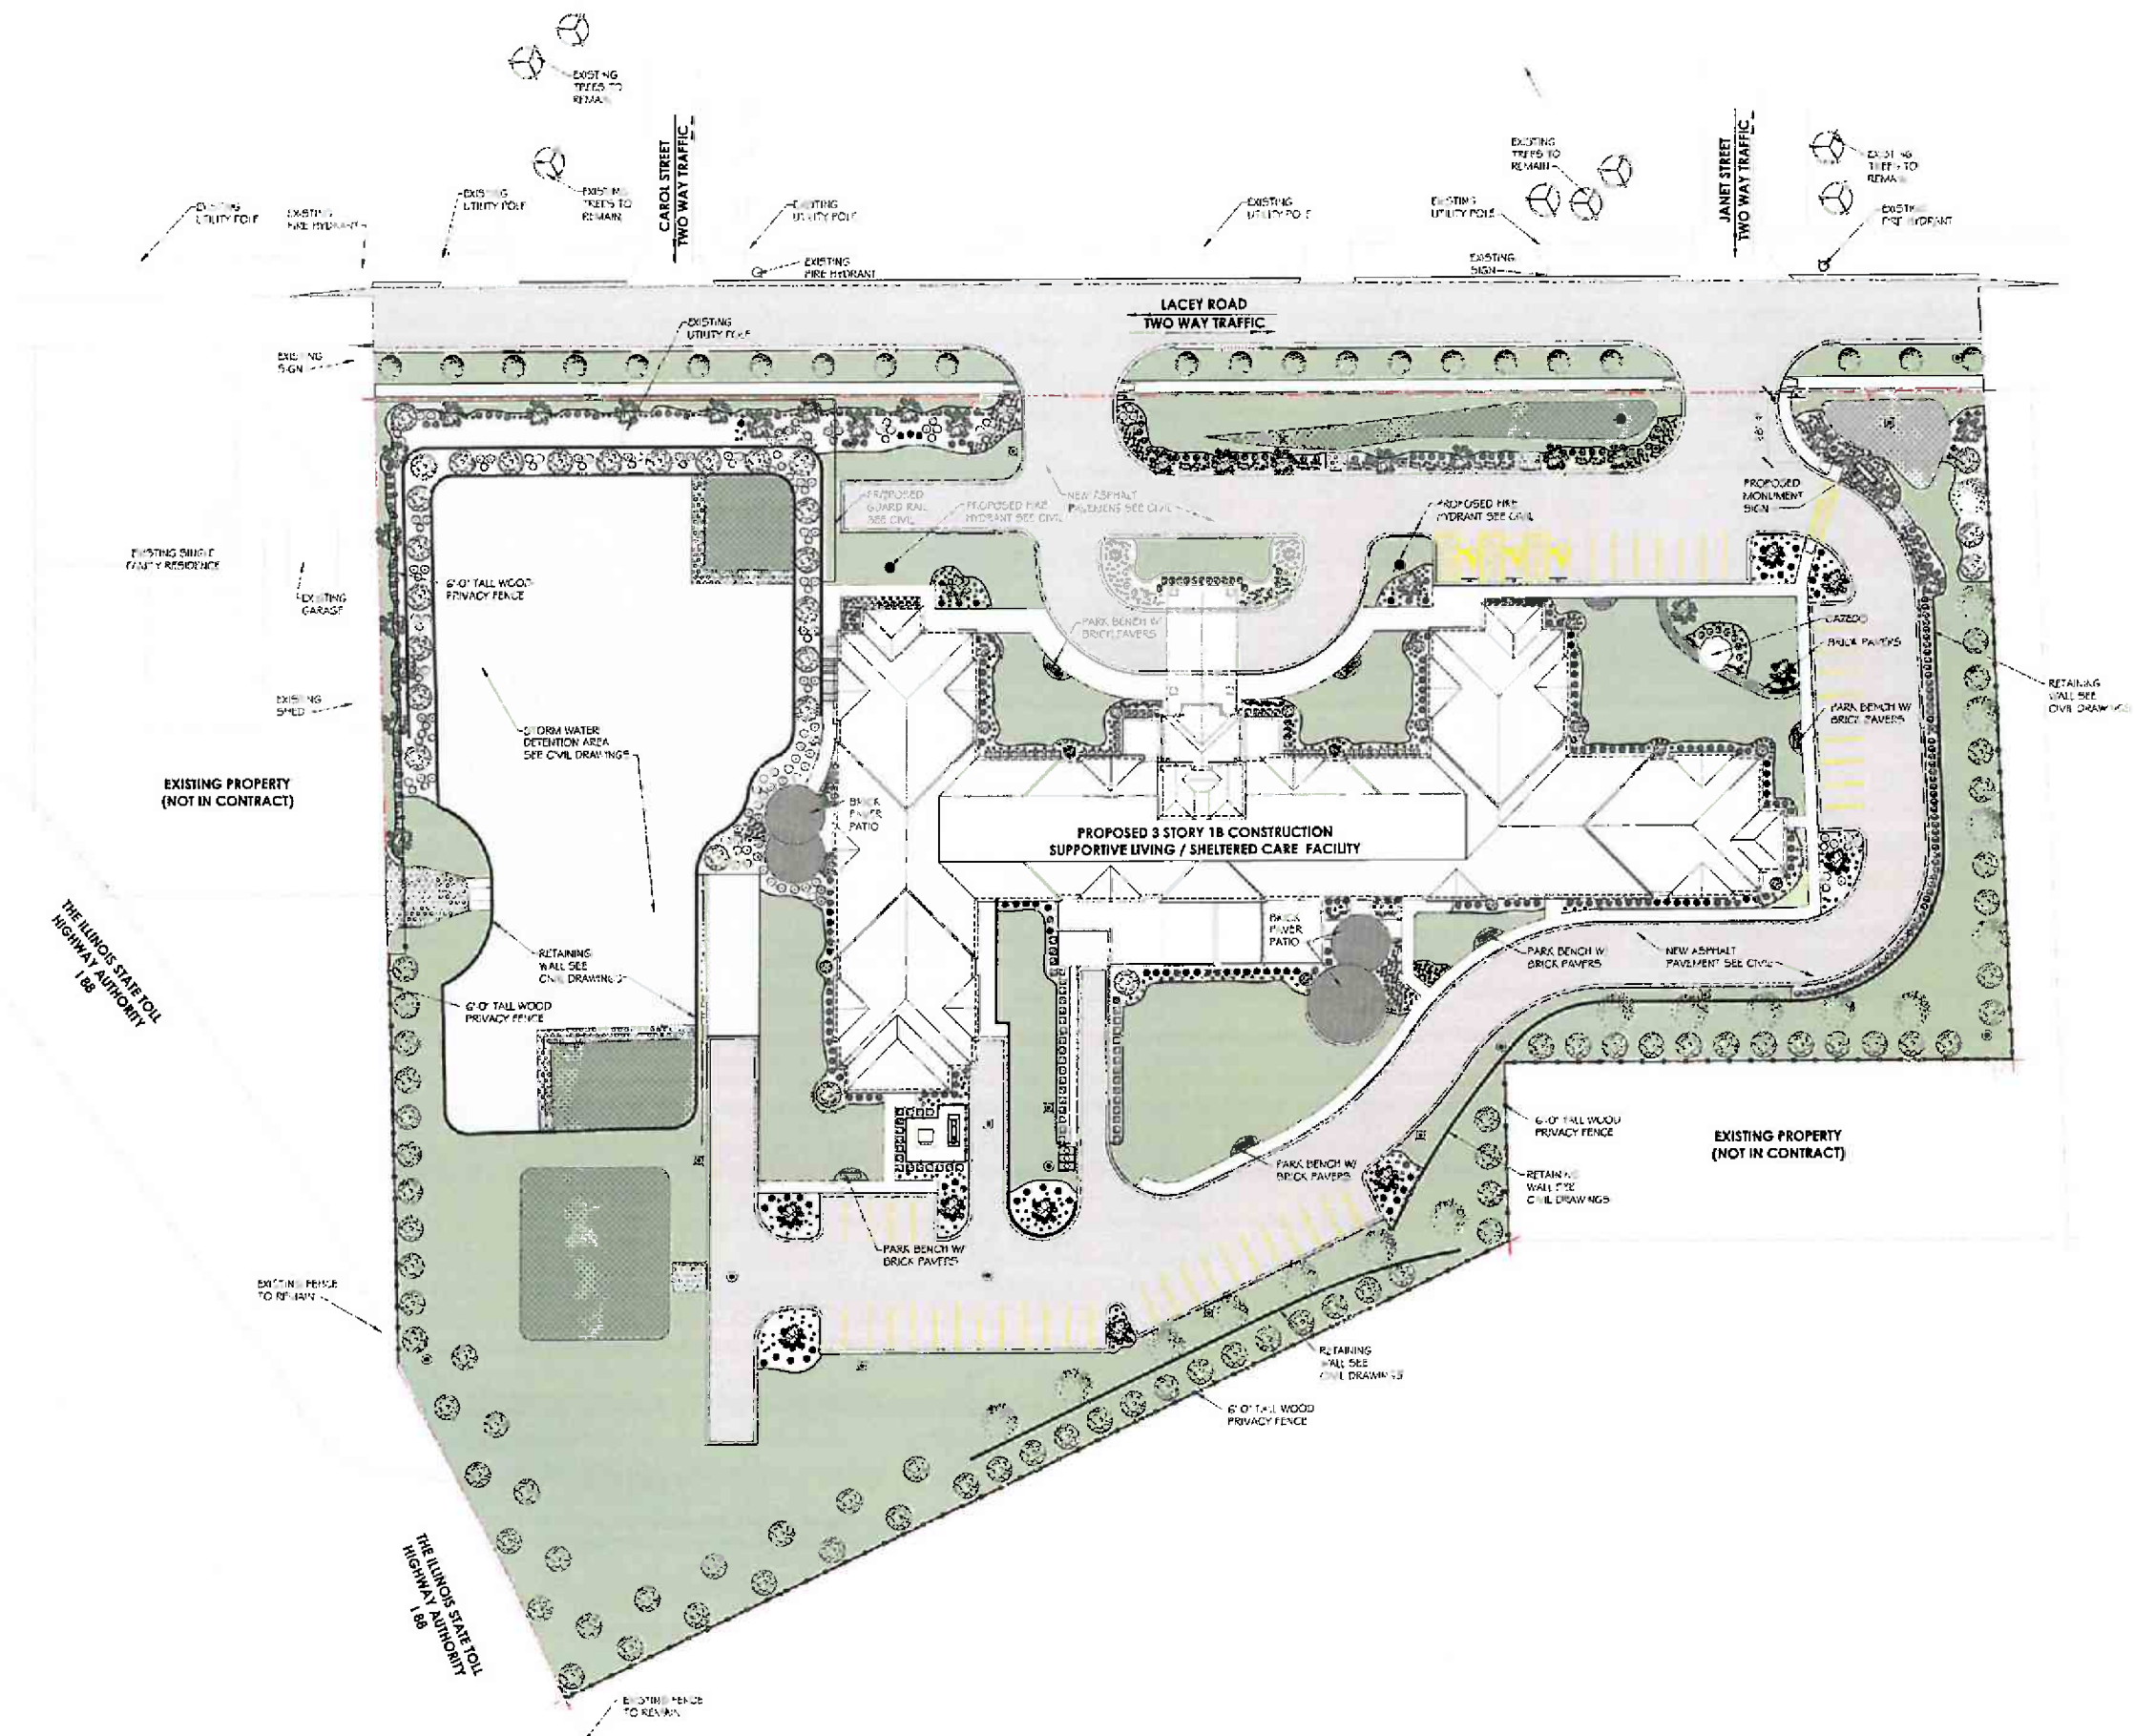

P.I.Nos  
09-06-102-014  
09-06-102-005  
09-06-102-020

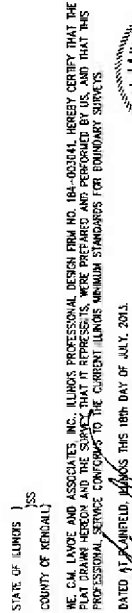

**LEGAL DESCRIPTION**

SURVEY OF PART OF SECTION 1, TOWNSHIP 38 NORTH, RANGE 10, EAST OF THE THIRD PRINCIPAL MERIDIAN, AND SECTION 6, TOWNSHIP 38 NORTH, RANGE 10, EAST OF THE THIRD PRINCIPAL MERIDIAN, IN DUPAGE COUNTY, ILLINOIS.

SUBDIVISION OF PART OF SECTION 1, TOWNSHIP 38 NORTH, RANGE 10, EAST OF THE THIRD PRINCIPAL MERIDIAN, AND PART SECTION 6, TOWNSHIP 38 NORTH, RANGE 10, EAST OF THE THIRD PRINCIPAL MERIDIAN, IN DUPAGE COUNTY, ILLINOIS.

PARCELS 2, 3, 4, 8

[illegible][illegible]

CAROL STREET 39' +/- SOUTH EAST OF A  
POWELL AND 36' +/- NORTH OF END OF  
SAID PARCEL OF LAND CONTAINING 251481 SQUARE FEET OR 5.773 (NOT INCLUDING RIGHT-OF-WAY) ACRES, MORE OR LESS,  
EXCEPTING THEREFROM THE EAST 50 (MORE OR LESS) FEET.

© Copyright 2011, C. M. Lavine & Associates, Inc.  
This plan and the accompanying plat are the copyrighted works of the United States and are to be used solely at the direction of the Owner and C.M. Lavine & Associates, Inc. Any use of this plan without the permission of the Owner and/or C.M. Lavine & Associates, Inc., constitutes a violation of C.M. Lavine & Associates, Inc.'s copyright of this plat and is prohibited.

# SHELTERED CARE FACILITY

4800 LACEY ROAD  
DOWNERS GROVE, ILLINOIS

## TOPOGRAPHIC SURVEY

DRAWN BY: MC	CHECKED BY: KEB	DATE: 06-21-2013
SCALE: 1"=30'	SHEET: 1 OF 1	
JOB NUMBER: 10-227		

**C.M. Lavoie & Associates, Inc.**  
Consulting Civil Engineering  
Land Planning & Surveying  
1050 State Route 126  
Piquet, Illinois 60444  
voice 815-254-0090  
fax 815-435-5159

1	DATE	11/25/2012	10/25/2012	06/21/2013	06/21/2013	06/21/2013	06/21/2013	06/21/2013	06/21/2013
2	7/1/2013								
3									
4									
5									
6									
7									

**C.M. Lavoie**  
& Associates, Inc.



**C.M. Lavoie**  
& Associates, Inc.

[illegible]





SEE SHEET 10 FOR CONTINUATION

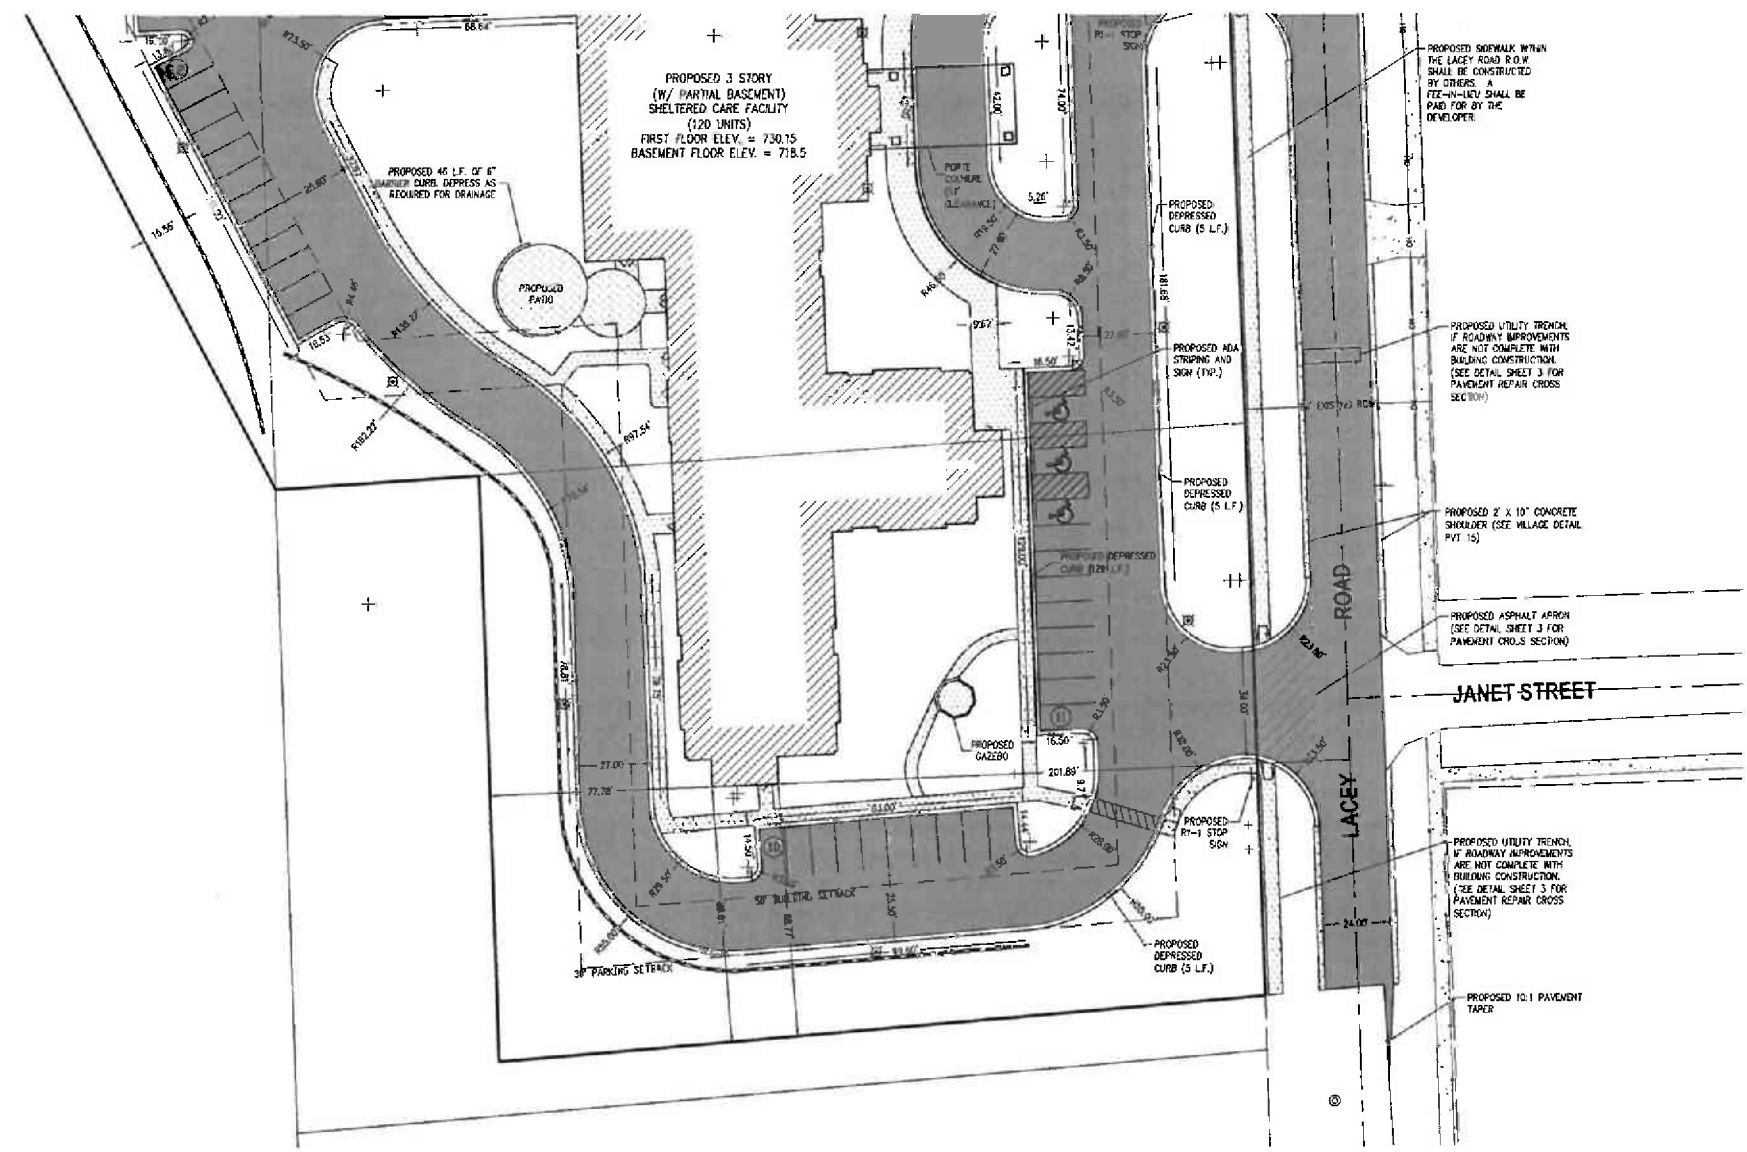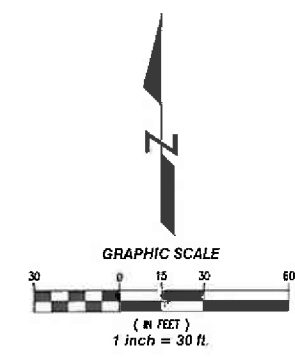

SEE VILLAGE OF DOWNERS GROVE DETAIL PVT-15 FOR THE PROPOSED LACEY ROAD CROSS SECTION

**BENCHMARKS**

DUPAGE COUNTY BENCHMARKS  
DUPAGE COUNTY 0166 - 3.5" BRASS DISK ON THE SOUTH END OF THE EAST BRIDGE WALL FOR THE OVERPASS LOCATED ALONG THE EAST SIDE OF FINLEY ROAD AT THE OVERPASS FOR INTERSTATE 88 110.0 FEET NORTH OF CENTERLINE OF A CAR DEALERSHIP ENTRANCE AND 32.0 FEET EAST OF THE CENTERLINE OF FINLEY ROAD NORTHEAST.  
ELEVATION...771.01' NAVD83

ON-SITE BENCHMARK  
OUT OF 117 IN THE CENTER OF THE WALK ON THE EAST SIDE OF LACEY ROAD SOUTH OF CAROL STREET 814.4' SOUTH EAST OF A POWERPOLE AND 33.4' NORTH OF A DRIVEWAY.  
ELEVATION...732.08' NAVD83

DUPAGE COUNTY 0006 - 3.5" BRASS DISK LOCATED AT THE NORTHEAST CORNER OF WASHINGTON STREET AND WARREN AVENUE 57.4 FEET SOUTHEAST OF A POWERPOLE, 49.5 FEET EAST OF A LIGHT POLE, AND 75.4 FEET NORTHEAST OF A FIRE HYDRANT.  
ELEVATION...718.78' NAVD83

ON-SITE BENCHMARK  
OUT CROSS IN THE CENTER OF THE WALK ON THE EAST SIDE OF LACEY ROAD NORTH OF CAROL STREET 39.4' SOUTH EAST OF A POWERPOLE AND 38.4' NORTH OF END OF SIDEWALK.  
ELEVATION...733.85' NAVD83

© Copyright, 2013 C. M. Lavoie & Associates, Inc.  
These plans are protected under the copyright laws of the United States and foreign countries, and are to be used only for the construction and/or repair of the Site Improvements as defined in the contract between the Engineer and the Owner. Any use of these plans, including details and specifications, to construct and/or repair additional items not described in these plans, constitutes a violation of the Engineer's copyright of these plans and is prohibited.

**SHELTERED CARE FACILITY**

4100 - 4200 LACEY ROAD  
DOWNERS GROVE, ILLINOIS

**GEOMETRY PLAN (2 OF 2)**

DRAWN BY: TTH	CHECKED BY: TTH
SCALE: 1" = 30'	DATE: 03/28/2013
JOB NUMBER: 10-227	SHEET: 11 of 16


**CML**  
C.M. Lavoie  
& Associates, INC.

Consulting Civil Engineering  
Land Planning & Surveying  
10501 State Route 126  
Plainfield, Illinois 60544  
Phone 815-254-0305  
Fax 815-436-3158

#	DATE	DESCRIPTION
1	07/28/2013	REVISED PER VILLAGE
2	07/27/2013	REVISED PER VILLAGE
3		
4		
5		
6		
7		
8		



THE ILLINOIS STATE TOLL  
HIGHWAY AUTHORITY  
188

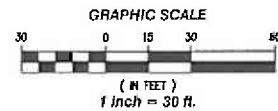

#### UTILITY CROSSING TABLE

#1	TOP SAN	BOTTOM STORM
711.07	711.16	
#2	TOP SAN	BOTTOM STORM
712.20	712.59	
#3	TOP SAN	BOTTOM STORM
714.05	714.42	
#4	BOTTOM WTR	TOP STORM
#5	TOP WTR	BOTTOM STORM
718.5	718.5	
#6	TOP WTR	BOTTOM STORM
718.5	718.5	
#7	BOTTOM WTR	TOP STORM
#8	BOTTOM WTR	TOP STORM
#9	BOTTOM WTR	TOP STORM
721.85	717.86	
#10	BOTTOM WTR	TOP SAN
722.14	713.25	
#11	TOP SAN	BOTTOM STM
709.60		

#### NOTES :

- THE LOCATIONS OF EXISTING UNDERGROUND UTILITIES, SUCH AS WATER MAINS, SEWERS, GAS LINES, ELECTRIC LINES, TELEPHONE LINES, ETC., AS SHOWN ON THE PLANS HAVE BEEN DETERMINED FROM THE BEST AVAILABLE INFORMATION AND IS GIVEN FOR THE CONVENIENCE OF THE CONTRACTOR. HOWEVER, THE ENGINEER AND OWNER DO NOT ASSUME RESPONSIBILITY FOR THE ACCURACY OF THE LOCATIONS SHOWN. IT SHALL BE THE CONTRACTOR'S RESPONSIBILITY TO CONTACT ALL UTILITY COMPANIES AND THEIR FACILITIES SHALL BE LOCATED PRIOR TO ANY WORK.
- EXISTING GRADES AND IMPROVEMENTS ARE SHOWN FROM THE BEST INFORMATION AVAILABLE AND MUST BE VERIFIED IN THE FIELD BY THE CONTRACTOR PRIOR TO THE START OF CONSTRUCTION. ANY DISCREPANCY WITH THE PLAN SHALL BE IMMEDIATELY REPORTED TO THE ENGINEER.
- PRIOR TO THE START OF CONSTRUCTION, THE CONTRACTOR SHALL EXPOSE ANY UTILITIES OR OTHER OBSTRUCTIONS TO BE CROSSED BY THE PROPOSED SEWER, AND SHALL NOTIFY THE ENGINEER IMMEDIATELY IF THERE ARE ANY CONFLICTS WITH THE PROPOSED SEWER GRADE.
- EXISTING WATER VALVES, BOXES, VAULTS AND HYDRANTS SHOWN IN PLAN HAVE BEEN LOCATED IN THE FIELD. CONTRACTOR TO FIELD VERIFY LOCATION PRIOR TO START OF CONSTRUCTION.
- RESTRAIN JOINTS ACCORDINGLY, WHERE PROPOSED WATERMAIN IS TAPPING INTO EXISTING MAIN.
- CONTRACTOR TO RESTRAIN WATERMAIN JOINTS AT ALL EXISTING CONNECTION POINTS TO THE SATISFACTION OF THE VILLAGE ENGINEER.
- ALL HYDRANTS MUST BE WATERLOUS W6-67 (PAINTED YELLOW). ALL VALVES MUST BE RESILIENT WEDGE TYPE AND BE LOCATED IN VALVE VAULT.
- ALL STORM SEWER FRAMES/GATES ARE TO BE LABELED "NO DUMPING - DUMPS TO CHECK" (OR SIMILAR).
- THE SEWER CONTRACTOR SHALL SCHEDULE WITH THE DOWNERS GROVE SANITARY SEWER DISTRICT A MEETING PRIOR TO THE START OF CONSTRUCTION.
- THE CONSTRUCTED SANITARY SEWERS MUST BE TRENCHED UNDER SIMULATED FLOW CONDITIONS. DISTRICT PERSONNEL MUST BE PRESENT DURING TRENCHING. NO SAGS GREATER THAN 25% OF THE PIPE DIAMETER WILL BE ACCEPTED. ALL UNACCEPTABLE SAGS MUST BE REPLACED IN A MANNER ACCEPTABLE TO THE DISTRICT.
- CONTRACTOR TO COORDINATE WITH VILLAGE OF DOWNERS GROVE PUBLIC RESPONSE TEAM FOR PROPOSED LIGHTING CONNECTIONS. (630) 434-3561.
- SEE PHOTOMETRIC PLAN FOR PROPOSED PARKING LOT LIGHTING AND POLE SPECIFICATIONS.
- DOWNY SPOUTS ON PROPOSED BUILDING TO SPLASH ON GRADE.
- ANY FIELD TILES ENCOUNTERED DURING CONSTRUCTION SHALL BE RE-ROUTED TO THE PROPOSED STORM SEWER SYSTEM OR ABANDONED AS REQUIRED. IF NECESSARY, FIELD TILE SHALL BE REROUTED AROUND THE SITE DURING CONSTRUCTION SO THAT SERVICE OF TILE IS NOT INTERRUPTED.
- PROPOSED WET BOTTOM DETENTION BASIN TO HAVE KASD MARINE, INC. 3400VX AIRATING FOUNTAIN INSTALLED WITH A 3/4 HP MOTOR OPERATING AT 120 VOLTS, SINGLE PHASE OR APPROVED EQUAL.

SEE SHEET 13 FOR CONTINUATION

#### BENCHMARKS

DUPAGE COUNTY BENCHMARKS  
DUPAGE COUNTY 0150 - 3.5" BRASS DISK ON THE SOUTH END OF THE EAST BRIDGE WALL FOR THE OVERPASS LOCATED ALONG THE EAST SIDE OF FINLEY ROAD AT THE OVERPASS FOR INTERSTATE 88 1100 FEET NORTH OF CENTERLINE OF A CAR DEALERSHIP ENTRANCE AND 32.0 FEET EAST OF THE CENTERLINE OF FINLEY ROAD NORTHBOUND.  
ELEVATION...771.01 NAVD83

ON-SITE BENCHMARK  
OUT CROSS IN THE CENTER OF THE WALK ON THE EAST SIDE OF LACEY ROAD SOUTH OF CAROL STREET 8' +/- SOUTH EAST OF A POWERPOLE AND 33' +/- NORTH OF A DRIVEWAY.  
ELEVATION...732.08 NAVD83

ON-SITE BENCHMARK  
OUT CROSS IN THE CENTER OF THE WALK ON THE EAST SIDE OF LACEY ROAD NORTH OF CAROL STREET 39' +/- SOUTH EAST OF A POWERPOLE AND 38' +/- NORTH OF END OF SIDEWALK.  
ELEVATION...733.56 NAVD83

DUPAGE COUNTY 0006 - 3.5" BRASS DISK LOCATED AT THE NORTHEAST CORNER OF WASHINGTON STREET AND WARREN AVENUE 57.4 FEET SOUTHWEST OF A POWER POLE, 49.5 FEET EAST OF A LIGHT POLE, AND 79.4 FEET NORTHEAST OF A FIRE HYDRANT.  
ELEVATION...718.75 NAVD83

© Copyright, 2013 C. M. Lavoie & Associates, Inc.

These plans are prepared under the copyright law of the United States and foreign countries, and are to be used only for the construction and/or repair of the Site Improvements as defined in the contract between the Engineer and the Owner. Any use of these plans, including details and specifications, to construct and/or repair additional items not described in these plans, constitutes a violation of the Engineer's copyright of these plans and is prohibited.

## SHELTERED CARE FACILITY

4100 - 4200 LACEY ROAD  
DOWNERS GROVE, ILLINOIS

UTILITY PLAN (1 OF 2)

SCALE: 1" = 30'

JOB NUMBER: 10-227

DATE: 09/29/2013

DATE: 09/29/2013

Consulting Civil Engineering  
Land Planning & Surveying  
1050 State Route 126  
Plainfield, Illinois 60544  
Phone: 815-254-0203  
Fax: 815-436-5198

C.M. Lavoie  
& Associates, INC.

DRAWN BY: TRH

CHECKED BY: TRH

DATE: 09/29/2013

DATE: 09/29/2013

SEE SHEET 12 FOR CONTINUATION

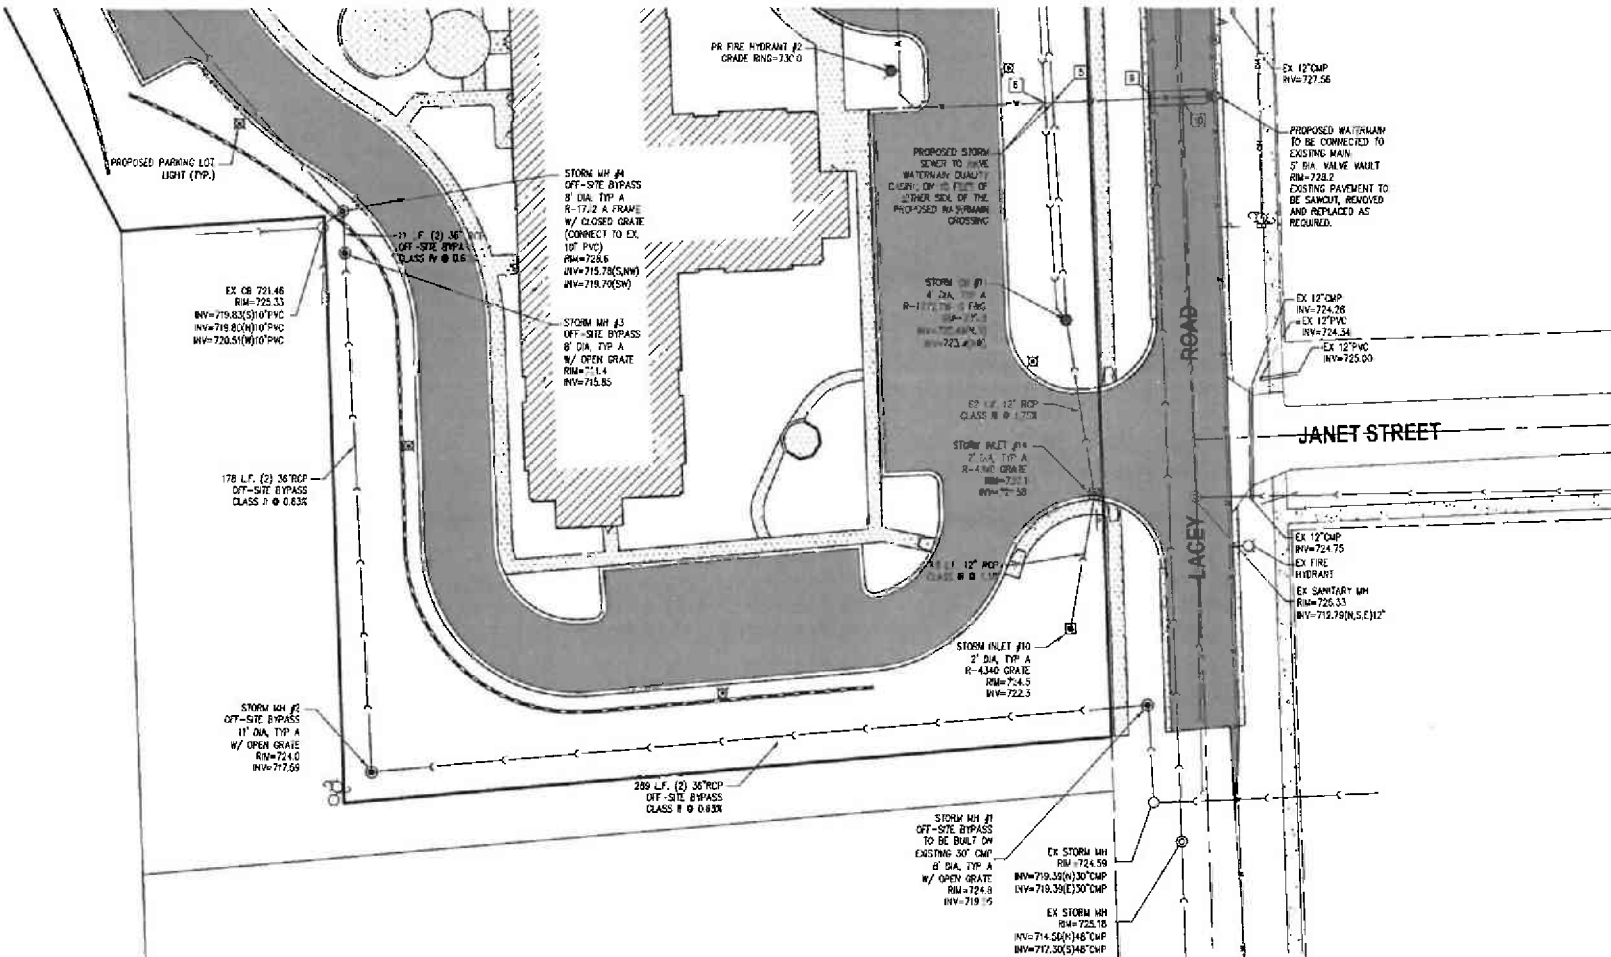

PROPOSED SANITARY SEWER PROFILE

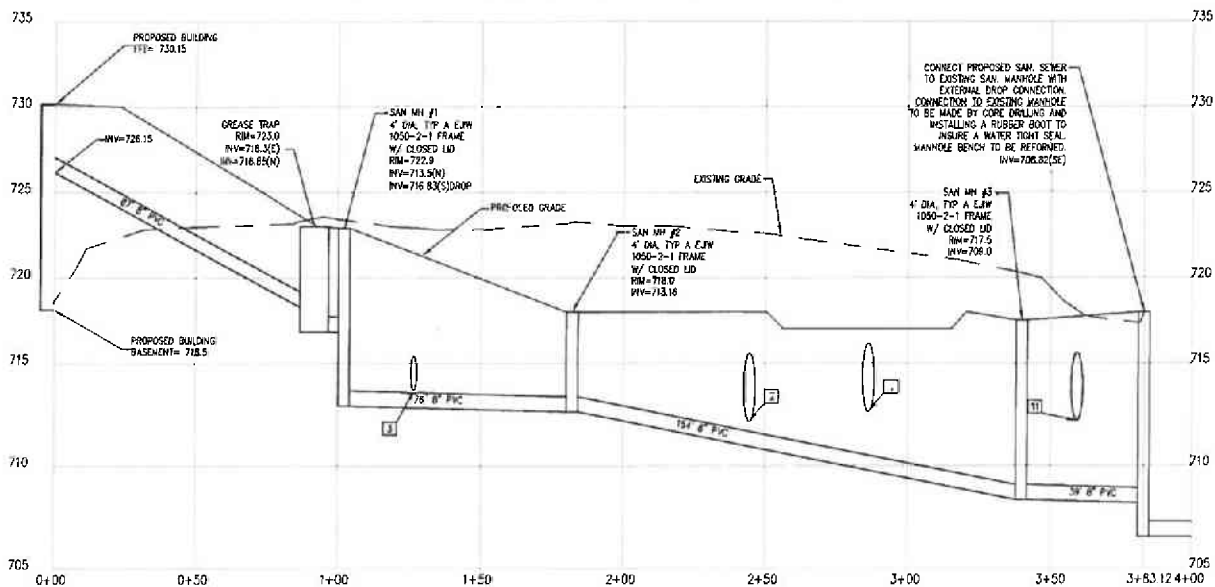

BENCHMARKS

DUPAGE COUNTY BENCHMARKS  
DUPAGE COUNTY CISE - 3.5" BRASS DISK ON THE SOUTH END OF THE EAST BRIDGE WALL FOR THE OVERPASS LOCATED ALONG THE EAST SIDE OF PINLEY ROAD AT THE OVERPASS FOR INTERSTATE 88 1100 FEET NORTH OF CENTERLINE OF A CAR DEALERSHIP ENTRANCE AND 52.0 FEET EAST OF THE CENTERLINE OF PINLEY ROAD (NORTHBOUND).  
ELEVATION...771.01' NAVD83

DUPAGE COUNTY G306 - 3.5" BRASS DISK LOCATED AT THE NORTHEAST CORNER OF WASHINGTON STREET AND WARREN AVENUE 57.4 FEET SOUTHEAST OF A POWER POLE, 49.5 FEET EAST OF A LIGHT POLE, AND 79.4 FEET NORTHEAST OF A FIRE HYDRANT.  
ELEVATION...718.78' NAVD83

ON-SITE BENCHMARK  
OUT CROSS IN THE CENTER OF THE WALK ON THE EAST SIDE OF LACEY ROAD SOUTH OF CAROL STREET 30' +/- SOUTH EAST OF A POWERPOLE AND 33' +/- NORTH OF A DRIVEWAY.  
ELEVATION...732.08' NAVD83

ON-SITE BENCHMARK  
OUT CROSS IN THE CENTER OF THE WALK ON THE EAST SIDE OF LACEY ROAD NORTH OF CAROL STREET 30' +/- SOUTH EAST OF A POWERPOLE AND 38' +/- NORTH OF END OF SIDEWALK.  
ELEVATION...733.85' NAVD83

Copyright, 2013 C.M. Lavoie & Associates, Inc.  
These plans are protected under the copyright laws of the United States and foreign countries and are to be used only for the construction and/or repair of the San Improvements as provided in the contract between the Engineer and the Owner. Any use of these plans, including details and specifications, to construct and/or repair additional items not described in these plans, constitutes a violation of the Engineer's copyright of the plans and is prohibited.

SHELTERED CARE FACILITY

4100 - 4200 LACEY ROAD  
DOWNERS GROVE, ILLINOIS

UTILITY PLAN (2 OF 2)

SCALE: 1" = 30'

JOB NUMBER: 10-027

DATE: 03/28/2013

REVISIONS PER VILLAGE

REVISIONS PER VILLAGE

REVISIONS PER VILLAGE

REVISIONS PER VILLAGE

REVISIONS PER VILLAGE

REVISIONS PER VILLAGE

REVISIONS PER VILLAGE

DRAWN BY: TRH	CHECKED BY: TRH
SCALE: 1" = 30'	DATE: 03/28/2013
JOB NUMBER: 10-027	SHEET 13 OF 15
DATE	DESCRIPTION
04/28/2013	REVISED PER VILLAGE
07/16/2013	REVISED PER VILLAGE



C.M. Lavoie  
& Associates, INC.

Consulting Civil Engineering  
Land Planning & Surveying  
1050 State Route 126  
Plainfield, Illinois 60544  
Phone: 815-254-0505  
Fax: 815-436-5158



ITEM	QUANTITY	UNIT	REMARKS
1. EROSION CONTROL MEASURES			
2. EROSION CONTROL MEASURES			
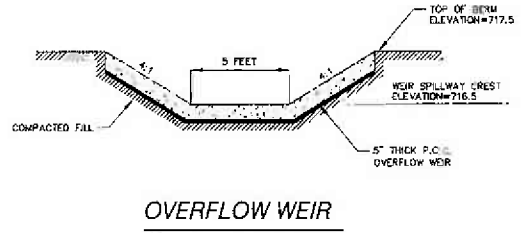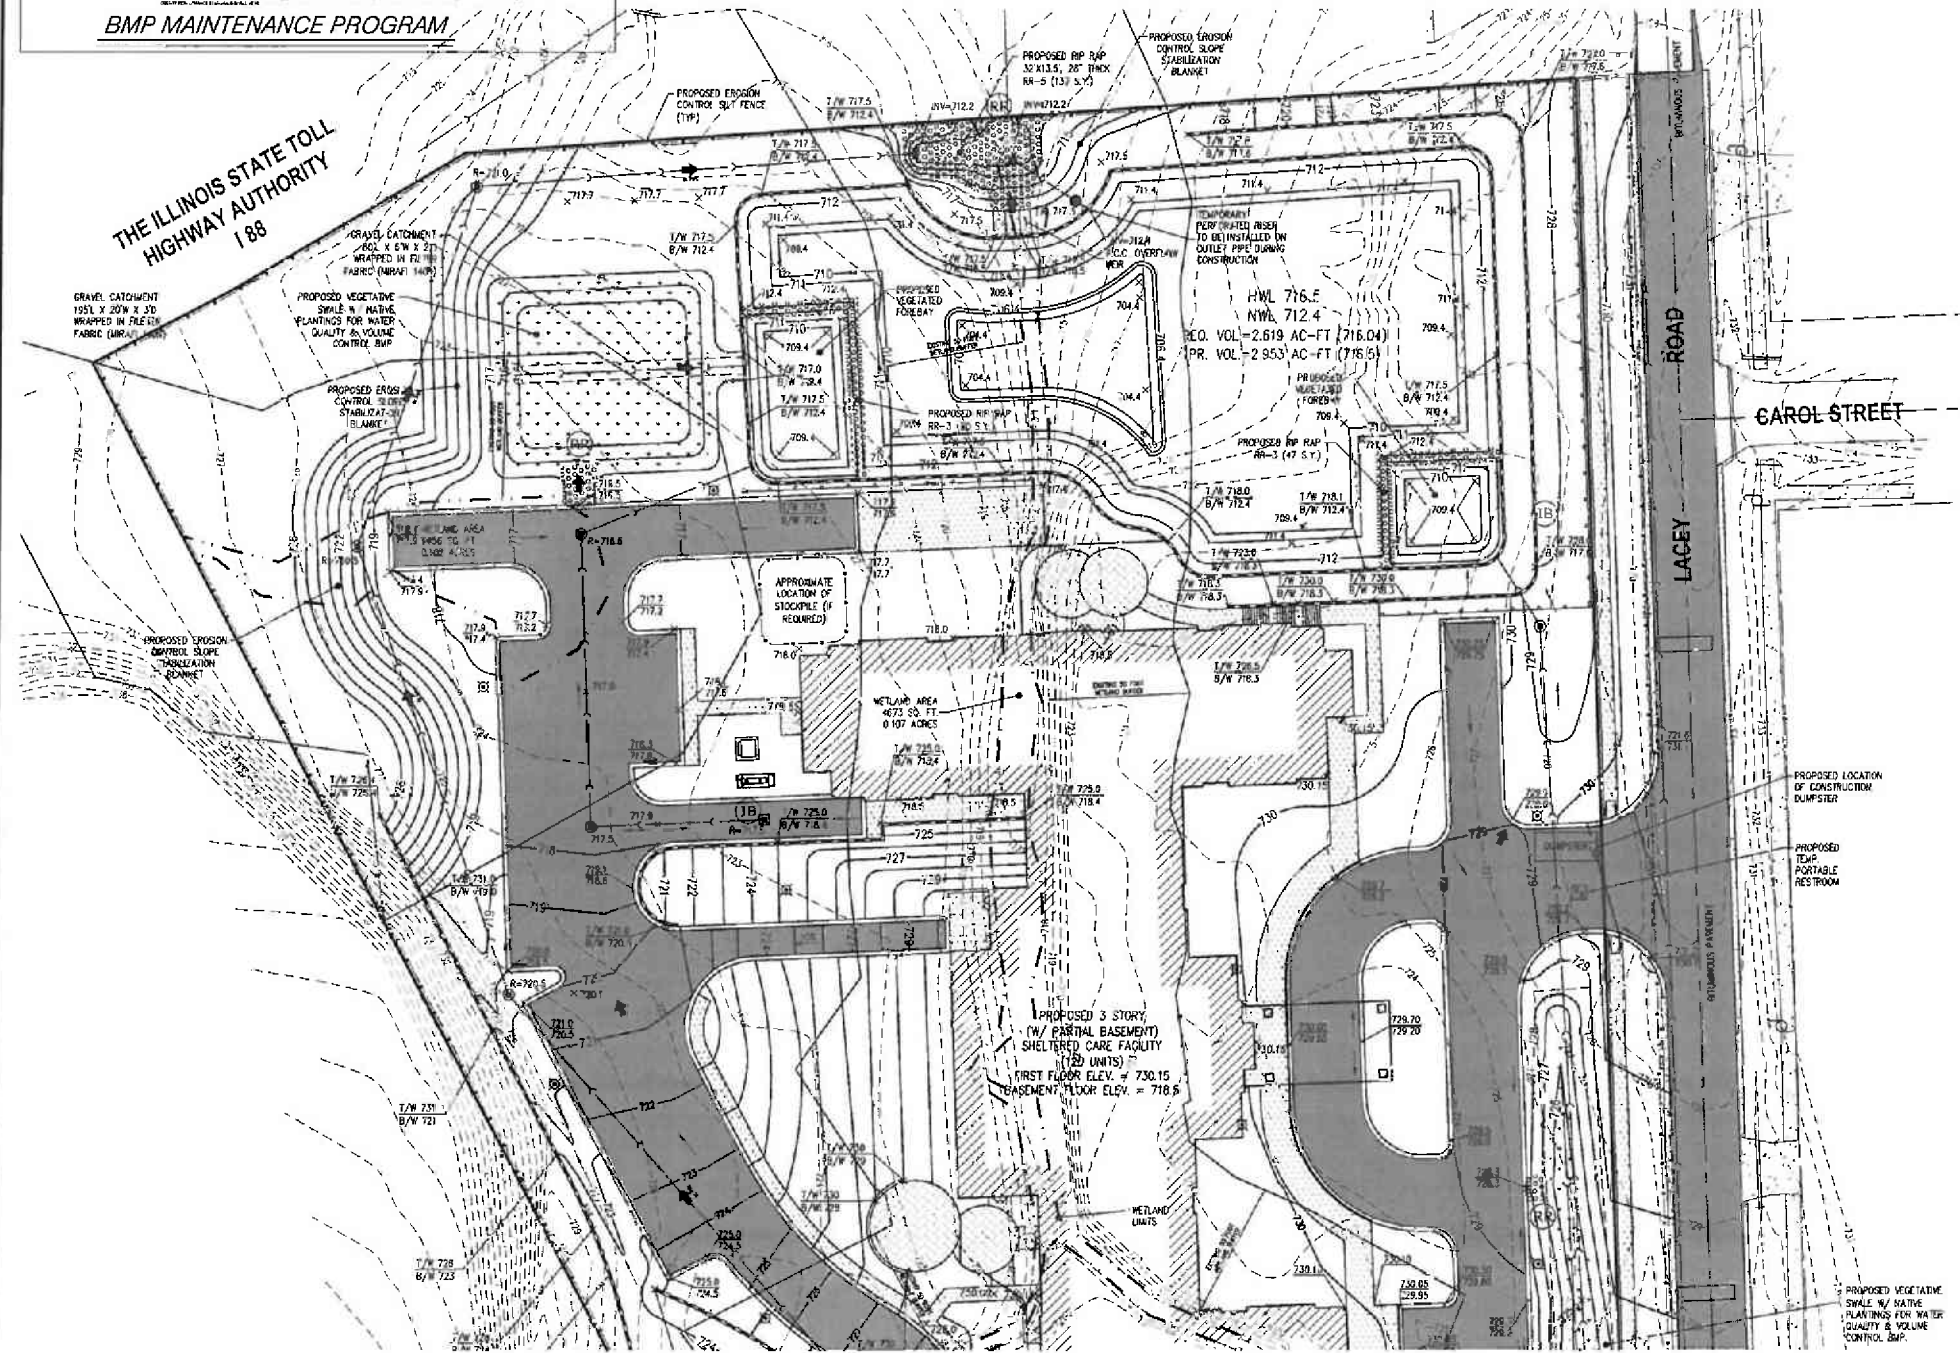

## OVERFLOW WEIR

## LEGEND

- (S) SDO
- (RR) RIP RAP
- (P) PAVEMENT
- (IB) INLET BASKET
- (SE) STABILIZED ENTRANCE
- (TS) TOPSOIL STOCKPILE
- PROPOSED SILT FENCE
- EXISTING TREE LINE
- EXISTING TREE
- EXISTING TREE TO BE PROTECTED
- VEGETATIVE SWALE
- PROPOSED RIP RAP

ITEM	QUANTITY	UNIT	REMARKS
1. EROSION CONTROL MEASURES			
2. EROSION CONTROL MEASURES			
TASK	MONTH 1	MONTH 2	MONTH 3	MONTH 4	MONTH 5	MONTH 6	MONTH 7	MONTH 8
INSTALLATION OF PERIMETER CONTROLS, STABILIZED CONSTRUCTION ENTRANCE, AND SLOPE PROTECTION DITCH CHECKS AND SALT FENCE								
BUILDING & PACE REMOVAL								
UNDERGROUND UTILITY INSTALLATION								
WATER GRADING AND BUILDING CONSTRUCTION								
PAVEMENT, CURB AND SIDEWALK INSTALLATION								
FINAL GRADING								
SEEDING, SEEDING, LANDSCAPING & FINAL STABILIZATION								

## APPROXIMATE INSTALLATION SCHEDULE

- NOTES:
- THE LOCATIONS OF EXISTING UNDERGROUND UTILITIES, SUCH AS WATER MAINS, SEWERS, GAS LINES, ELECTRIC LINES, TELEPHONE LINES, ETC., AS SHOWN ON THE PLANS HAVE BEEN DETERMINED FROM THE BEST AVAILABLE INFORMATION AND IS GIVEN FOR THE CONVENIENCE OF THE CONTRACTOR. HOWEVER, THE CONTRACTOR AND OWNER DO NOT ASSUME RESPONSIBILITY FOR THE ACCURACY OF THE LOCATIONS SHOWN. IT SHALL BE THE CONTRACTOR'S RESPONSIBILITY TO CONTACT ALL UTILITY COMPANIES AND THEIR FACILITIES SHALL BE LOCATED PRIOR TO ANY WORK.
  - EXISTING GRADES AND IMPROVEMENTS ARE SHOWN FROM THE BEST INFORMATION AVAILABLE AND MUST BE VERIFIED IN THE FIELD BY THE CONTRACTOR PRIOR TO THE START OF CONSTRUCTION. ANY DISCREPANCY WITH THE PLAN SHALL BE IMMEDIATELY REPORTED TO THE ENGINEER.
  - PRIOR TO THE START OF CONSTRUCTION, THE CONTRACTOR SHALL EXPOSE ANY UTILITIES OR OTHER OBSTRUCTIONS TO BE CROSSED BY THE PROPOSED SEWER, AND SHALL NOTIFY THE ENGINEER IMMEDIATELY IF THERE ARE ANY CONFLICTS WITH THE PROPOSED SEWER GRADE.
  - SEE USDA COUNTY DOT STANDARD FOR STABILIZED CONSTRUCTION ENTRANCE SPECIFICATIONS.
  - ACCESS TO THE SITE SHALL BE LIMITED TO THE STABILIZED CONSTRUCTION ENTRANCE, UNLESS PRIOR APPROVAL FROM THE VILLAGE OF DONALDSON GROVE.
  - EROSION CONTROL MEASURES SHALL CONFORM TO "PROCEDURES AND STANDARDS FOR URBAN SOIL EROSION AND SEDIMENTATION CONTROL IN ILLINOIS" LATEST EDITION, AND FURTHER MEASURES AS DEMAND NECESSARY. ALL EROSION CONTROL MEASURES WHICH ARE NECESSARY TO MEET THE REQUIREMENTS OF THE VILLAGE ORDINANCE SHALL BE KEPT OPERATIONAL AND MAINTAINED CONTINUOUSLY THROUGHOUT THE PERIOD OF LAND DISTURBANCE UNTIL PERMANENT SEDIMENT AND EROSION CONTROL MEASURES ARE OPERATIONAL.
  - TEMPORARY VEGETATION OR, WHEN APPROPRIATE, MULCHING OR OTHER NONHARABLE COVER SHALL BE USED TO PROTECT AREAS EXPOSED DURING DEVELOPMENT.
  - PERMANENT SEEDING AREAS SHALL RECEIVE 16 LBS./ACRE CREEPING RED FESCUE AND 88 LBS./ACRE KENTUCKY BLUEGRASS.
  - STRAW BALES SHALL BE SPREAD AT A RATE OF TWO BALES/ACRE IN ALL PERMANENT SEEDING AREAS.
  - FERTILIZER SHOULD BE APPLIED




A. - KENTUCKY BLUEGRASS 60 LBS/ACRE MIXED WITH CREEPING RED PERSIC 18 LBS/ACRE  
B. - KENTUCKY BLUEGRASS 135 LBS/ACRE MIXED WITH PERENNIAL RYEGRASS 45 LBS/ACRE PLUS 2 TONS STRAW MULCH PER ACRE  
C. - SPRING CATS 100 LBS/ACRE  
D. - WHEAT OF CEREAL RYE 150 LBS/ACRE  
E. - 500  
F. - STRAW MULCH 2 TONS/ACRE

\* IRRIGATION NEEDED DURING JUNE AND JULY  
\*\* IRRIGATION NEEDED FOR 2 TO 3 WEEKS AFTER APPLYING: 2.0

Diagram illustrating the cross-section of a trench with dimensions and construction details:

- TOP OF WALL:** 717.5
- 6" TOPSOIL** (indicated on the right side)
- DIET. WIRE 1** (top horizontal line)
- 100 YEAR F.W.L. = 716.5** (middle horizontal line)
- 4' BOLLARD** (vertical dimension from middle line to bottom of wall)
- 16" LEDGE** (horizontal dimension from wall face to bollard)
- 711.4** (elevation at the base of the bollard)
- 712.4** (elevation at the bottom of the wall)
- DIET. WIRE 2** (bottom horizontal line)
- PORE BOTTOM 708.4-708.4** (bottom horizontal line)
- WALL BOTTOM 704.6** (bottom horizontal line)

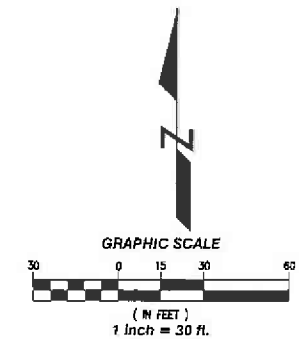

DETENTION BASIN CROSS SECTION N.T.S.

[illegible]

Cover L-up, Re4 up @ 14 lbs. each

**NATIVE PLANTING PLAN FOR VEGETATIVE SHALE & DETENTION BASIN:**  
 ALL BMP NATIVE PLANTING AREAS SHALL HAVE AT LEAST 12" OF CLEAN, UN-COMPACTED TOPSOIL. GRADED PORTIONS OF THE PLANTING AREA THAT DO NOT EXPOSE SUITABLE PLANTING MEDIUMS SHALL BE OVER EXCAVATED AND RE-SPREAD WITH 12" OF TOPSOIL. THE SUBSOIL SHALL BE LOOSENEED AND TOPSOIL APPLIED TO MINIMIZE COMPACTION. ALL CLUMPS, STONES AND DEBRIS SHALL BE REMOVED AND DISPOSED OF LEGALLY OFF-SITE. THE TOP 2" OF THE SOIL SHALL BE RAKED PRIOR TO SEEDING WITHIN THE PLANTING AREAS.

THE COVER CROP MATRIX WILL BE SEEDING AND MATTED WITH 100% BIODEGRADABLE SOIL EROSION CONTROL. BLANKET THROUGHOUT THE STORMWATER DETENTION AREAS AND TEMPORARY IMPACT AREAS IMMEDIATELY AFTER PROJECT COMPLETION TO PREVENT EROSION. ALL SEEDING SHALL BE HAND BROADCAST AT TWICE THE DRILL SEED RATE. THE COVER CROP MATRIX WILL BE PLANTED THROUGHOUT THE TEMPORARY IMPACT AREAS IMMEDIATELY AFTER PROJECT COMPLETION TO PREVENT EROSION IF CONDITIONS ARE NOT CONDUCTIVE FOR NATIVE SPECIES SEEDS. PERMANENT NATIVE SPECIES SHALL BE SOLELY SEEDING OR SEEDING DURING THE FIRST AVAILABLE GROWING SEASON AT THE APPROPRIATE TIME AND CONDITIONS FOR SUCH PLANTINGS. THE SEED WILL BE LIGHTLY RAKED IN, ROLLED AND WATERED.

30" DEEP LUMBY SAND PLANTING MEDIUM SHALL CONSIST OF 50% SAND, 30% PLANTING SOIL WITH MINIMAL CLAY CONTENT AND 20% SHREDDED HARDWOOD MULCH.

DUPAGE COUNTY BENCHMARKS:  
DUPAGE COUNTY 0786 = 3.5" BRASS DISK ON THE SOUTH END OF  
THE EAST BRIDGE WALL AT THE OVERPASS LOCATED ALONG THE  
EAST SIDE OF FINLEY ROAD AT THE OVERPASS FOR INTERSTATE 88  
110.0 FEET NORTH OF CENTERLINE OF A CAR DEALERSHIP  
ENTRANCE AND 32.0 FEET EAST OF THE CENTERLINE OF FINLEY  
ROAD NORTH-BOUND  
ELEVATION = 771.0' NAY088

DUPAGE COUNTY 0006 - 3.5" BRASS DISK LOCATED AT THE  
NORTHEAST CORNER OF WASHINGTON STREET AND WARREN AVENUE  
57.4 FEET SOUTHEAST OF A POWER POLE, 49.5 FEET EAST OF A  
LIGHT POLE, AND 79.4 FEET NORTHEAST OF A FIRE HYDRANT.  
ELEVATION 718.78' NAVD83

ON-SITE BENCHMARK  
CUT CROSS IN THE CENTER OF THE WALK ON THE EAST SIDE OF  
LACEY ROAD SOUTH OF CAROL STREET 8'±/- SOUTH EAST OF A  
POWERPOLE AND 33'±/- NORTH OF A DRIVEWAY.  
ELEVATION...732.08' NAVD83.

ON-SITE BENCHMARK  
CUT CROSS IN THE CENTER OF THE WALK ON THE EAST SIDE OF  
LACEY ROAD NORTH OF CAROL STREET 39'4"± SOUTH EAST OF  
POWERPOLE AND 38'4"± NORTH OF END OF SIDEWALK.  
ELEVATION: 733.86' NAVD88

CONTRACTOR TO EXCAVATE DETENTION BASIN PRIOR TO DISTURBING REST OF SITE. DETENTION BASIN TO SERVE AS A SEDIMENTATION BASIN DURING CONSTRUCTION. ALL RUNOFF FROM DISTURBED AREAS SHALL BE CONVEYED TO DETENTION BASIN VIA OVERLAND SWALES. AFTER STORM EVENTS THE DETENTION BASIN SHALL BE DEWATERED, UTILIZING SILT BAGS. ANY SEDIMENTATION WITHIN THE DETENTION BASIN SHALL BE REMOVED PRIOR TO FINAL STABILIZATION OF THE SITE.

© Copyright, 2013 C. M. Laynie & Associates, Inc.  
These plans are protected under the copyright laws of the United States and foreign countries, and are to be used only for the construction and/or repair of the Site Improvements, as defined in the contract between the Engineer and the Owner. Any use of these plans, including details and specifications, in construct and/or repair additional items not described to these plans, constitutes a violation of the Engineer's copyright of these plans and is prohibited.

4100 - 4200 LACEY ROAD  
DOWNERS GROVE, ILLINOIS

GRADING & EROSION PLAN (2 OF 2)

GRADING & EROSION PLAN (2 OF 2)

[illegible]

**Consulting Civil Engineer  
Land Planning & Surveying**

Land Planning & Surveying  
1050 State Route 12  
Murfreesboro, TN 37132

Plainfield, Illinois 60544  
voice 815-254-0500

fat 815-236-515

C.M. Lavoie

DRAWN BY: TRH	CHECKED BY: TRH
---------------	-----------------

SCALE: 1" = 30'	DATE: 03/29/2013
ISS. NUMBER:	SHEET:

JOB NUMBER: 10-227 SHEET: 15 OF 16

DATE	DESCRIPTION
10/10/2010	10/10/2010


261	1	06/28/2013	REVISED PER VILLAGE
544	2	07/18/2013	REVISED PER VILLAGE

005	3	
058	4	


4		
5		
6		

6	
7	
8	




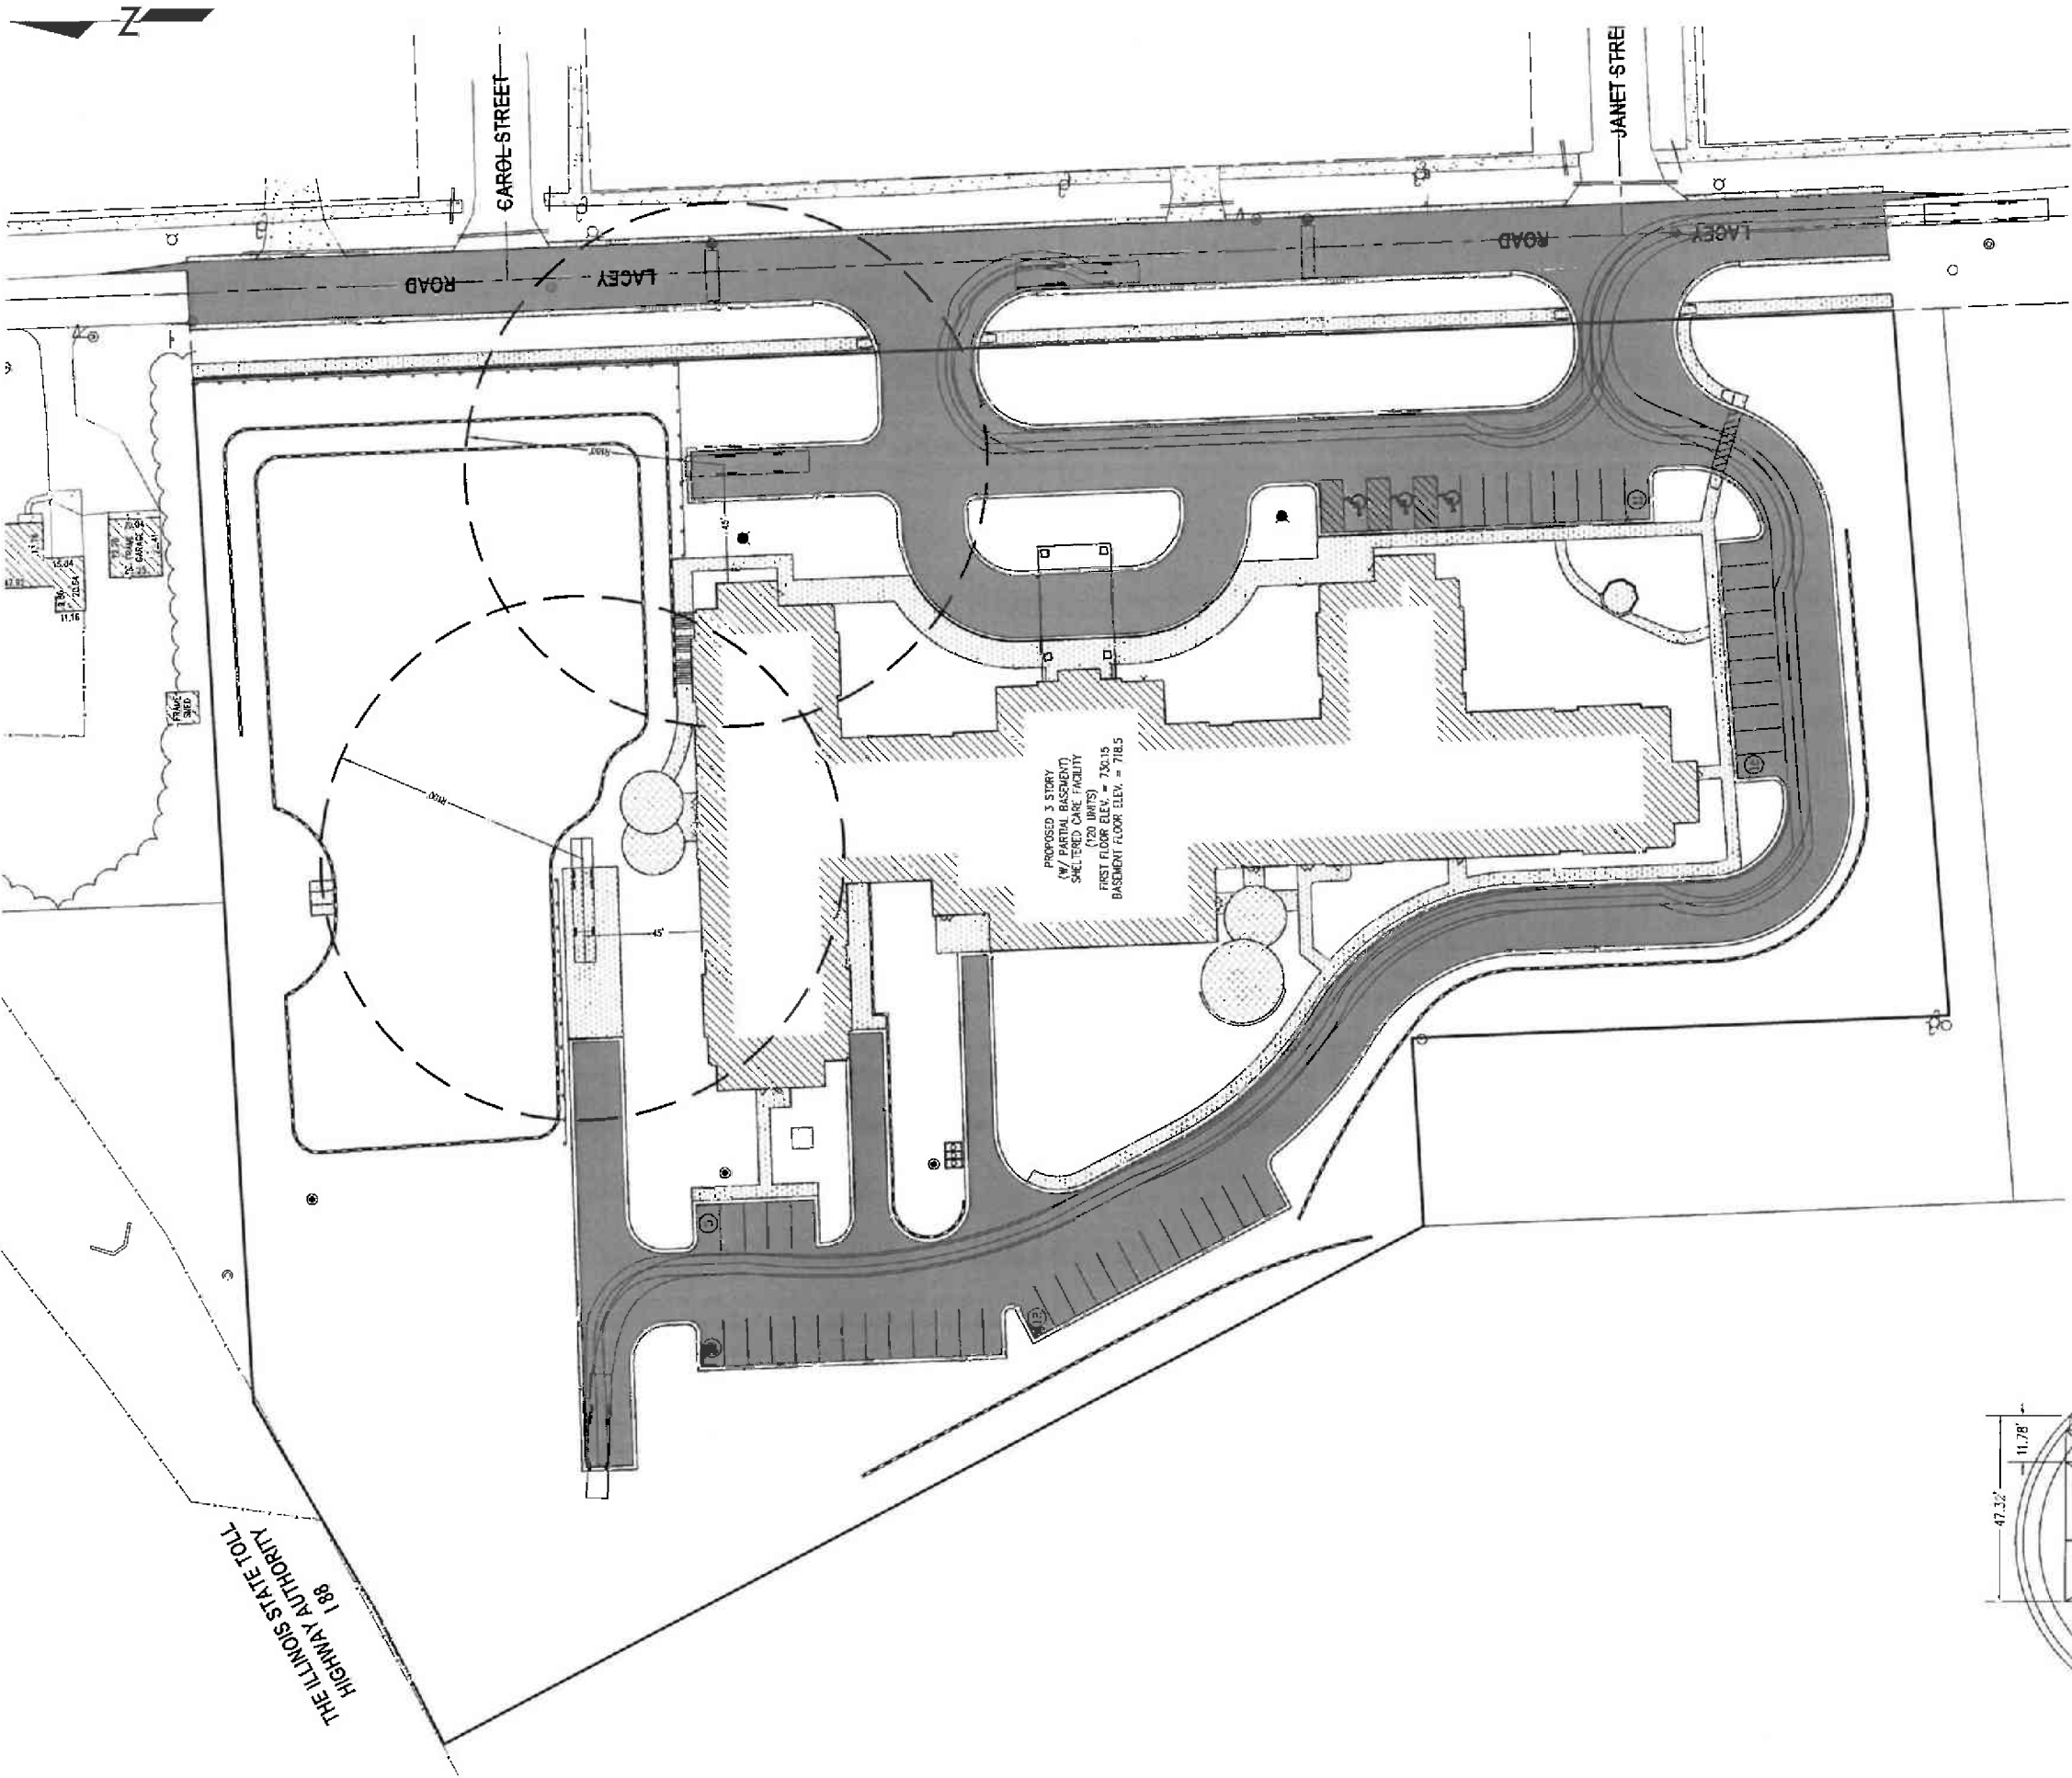

THE ILLINOIS STATE TOLL  
HIGHWAY AUTHORITY 188

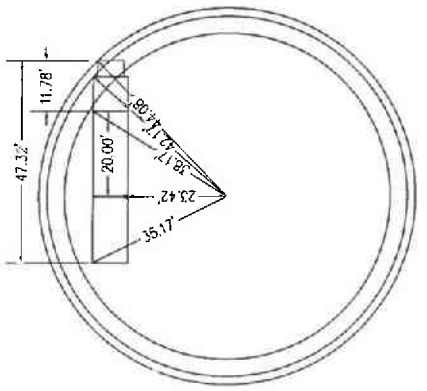

TURNING RADIUS SCHEMATIC  
1" = 30'

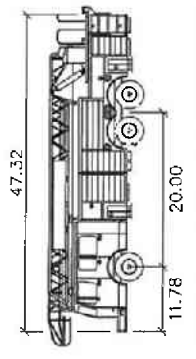

100' REAR MOUNT PLATFORM  
N.T.S.

	feet
Width	: 8.13
Track	: 7.61
Lock to Lock Time	: 6.00
Steering Angle	: 40.2
Bumper Extension	: 2.00
Input Wheel base	: 20.0


TRUCK SCHEMATIC  
N.T.S.

PROPOSED ASPHALT PAVEMENT

EXISTING CONCRETE PAVEMENT

PROPOSED CONCRETE PAVEMENT

PROPOSED DECORATIVE PAVEMENT

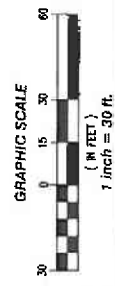

**BENCHMARKS**  
DUKE COUNTY BENCHMARK  
1.5" BRASS DISK ON THE SOUTH END OF  
THE EAST BRIDGE WALL FOR THE OVERPASS LOCATED ALONG THE  
EAST SIDE OF FINLEY ROAD AT THE OVERPASS FOR INTERSTATE 88  
1150 FEET NORTH OF CENTERLINE OF A CAR DRIVELANE  
ROAD NORTHBOUND  
ELEVATION: 712.08' NAVD83  
DUKE COUNTY BENCHMARK  
1.5" BRASS DISK LOCATED AT THE  
NORTHEAST CORNER OF WASHINGTON STREET AND MAIN AVENUE  
52.4 FEET SOUTHEAST OF A POWER POLE, 43.5 FEET EAST OF A  
LIGHT POLE, AND 78.4 FEET NORTHEAST OF A FIRE HYDRANT.  
ELEVATION: 718.78' NAVD83

**ON-SITE BENCHMARK**  
1.5" BRASS DISK LOCATED AT THE  
EAST END OF THE EAST SIDE OF  
LACEY ROAD SOUTH OF CAROL STREET 5.4'-6" SOUTH EAST OF A  
POWER POLE AND 33'-6" NORTH OF A DRIVEWAY.  
ELEVATION: 732.08' NAVD83  
**ON-SITE BENCHMARK**  
1.5" BRASS DISK LOCATED AT THE  
EAST END OF THE EAST SIDE OF  
LACEY ROAD NORTH OF CAROL STREET 39'-6" SOUTH EAST OF A  
POWER POLE AND 33'-6" NORTH OF THE END OF SIENKA  
ELEVATION: 733.08' NAVD83

# SHELTERED CARE FACILITY

8460 LACEY STREET ROAD  
DOWNERS GROVE, ILLINOIS

EX12 - AUTOTURN PLAN

DRAWN BY: TMH  
SCALE: 1" = 30'

CHECKED BY: TMH  
DATE: 0-11-2012

JOB NUMBER:  
10227

SHEET: 1 OF 1

C.M. Lavoie & Associates, Inc.  
Consulting Civil Engineering  
1400 State Route 125  
Plainfield, Illinois 60544  
Phone: 815-254-4008  
Fax: 815-435-5158

C.M. Lavoie  
& Associates, Inc.

DATE: 0-11-2012  
BY: TMH  
REVISION: 0-11-2012  
REVISION: 0-11-2012

DATE: 0-11-2012  
BY: TMH  
REVISION: 0-11-2012  
REVISION: 0-11-2012






Luminaire Schedule						
Symbol	Qty	Lamps	Arrangement	Total Lamp Lumens	LLF	Lum. Watts
	2	FWFO	SINGLE	40000	0.750	450
	2	GWC540	SINGLE	51000	0.750	440

Calculation Summary									
Label	CalcType	Units	Avg	Max	Min	AvgMin	MaxMin		
Gulfing	ILLUMINANCE	Fc	1.11	28.9	0.0	N.A.	N.A.		
PROPERTY LINE	ILLUMINANCE	Fc	0.23	1.6	0.0	N.A.	N.A.		
PAVED AREA	ILLUMINANCE	Fc	2.53	12.6	0.6	4.22	21.06		

ILLUMINATION RESULTS SHOWN ON THIS LIGHTING DESIGN ARE BASED ON PROJECT PARAMETERS PROVIDED TO AN ELECTRIC LLC USED IN CONJUNCTION WITH LUMINAIRE TEST PROCEDURES CONDUCTED UNDER LABORATORY CONDITIONS. ACTUAL PROJECT CONDITIONS DIFFERING FROM THESE DESIGN PARAMETERS MAY AFFECT FIELD RESULTS. THE CUSTOMER IS RESPONSIBLE FOR VERIFYING DIMENSIONAL ACCURACY ALONG WITH CONFORMANCE WITH ANY APPLICABLE ELECTRICAL, LIGHTING OR ENERGY CODE.

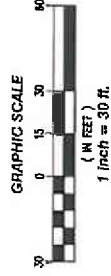

© Copyright, 2013 C. M. Lavioe & Associates, Inc.  
These plans are protected under the copyright laws of the United States and foreign countries.  
They are to be used only for the construction of the particular project for which they are prepared and are to be returned to the Engineer and the Owner. Any use of these plans, including details and specifications, to construct and/or repair additional items not described in these plans, constitutes a violation of the Engineer's copyright of these plans and is prohibited.





**BENCHMARKS**  
DUPAGE COUNTY BENCHMARKS  
DUPAGE COUNTY 0166 - 3.5" BRASS DISK ON THE SOUTH END OF  
THE EAST BRIDGE WALL FOR THE OVERPASS LOCATED ALONG THE  
EAST SIDE OF FINLEY ROAD AT THE OVERPASS FOR INTERSTATE 55  
110.0 FEET NORTH OF CENTERLINE OF A CAR DEALERSHIP  
ENTRANCE AND 32.0 FEET EAST OF THE CENTERLINE OF FINLEY  
ROAD NORTHBOUND.  
ELEVATION: 771.01' NAVD83

ROAD NORTHBOUND.  
ELEVATION...771.01' NAVD83

DUPAGE COUNTY 0006 - 3.5" BRASS DISK LOCATED AT THE  
NORTHEAST CORNER OF WASHINGTON STREET AND WARREN AVENUE  
57.4 FEET SOUTH-EAST OF A POWER POLE, 40.5 FEET EAST OF A  
LIGHT POLE, AND 78.4 FEET NORTHEAST OF A FIRE HYDRANT.  
ELEVATION...718.79' NAVD83

NOTE:  
PROPOSED LIGHT POLE TO BE PS430118Z, PROPOSED POLE LIGHT IS TO BE  
PR2640 AND PROPOSED BUILDING LIGHT TO BE GW03540, ALL BY RUUD  
LIGHTING OR APPROVED EQUAL.

PROPOSED 3 STORY  
(W/ PARTIAL BASEMENT)  
SHELTERED CARE FACILITY  
(120 UNITS)  
FIRST FLOOR ELEV. = 730.15  
BASEMENT FLOOR ELEV. = 718.5

	PROPOSED ASPHALT PAVEMENT
	EXISTING CONCRETE PAVEMENT
	PROPOSED CONCRETE PAVEMENT
	PROPOSED DECORATIVE PAVEMENT

**SHELTERED CARE FACILITY**

4100 - 4200 LACEY ROAD  
DOWNERS GROVE ILLINOIS

EX14 - PHOTOMETRIC PLAN

DRAWN BY: TRH CHECKED BY: TRH

SCALE: 1" = 30'	DATE: 07/01/2013
JOB NUMBER:	SHEET: 1 OF 1

10-227	DATE	DESCRIPTION
--------	------	-------------

[illegible]


5	4	3	2	1
---	---	---	---	---

7	
6	
5	

[illegible]





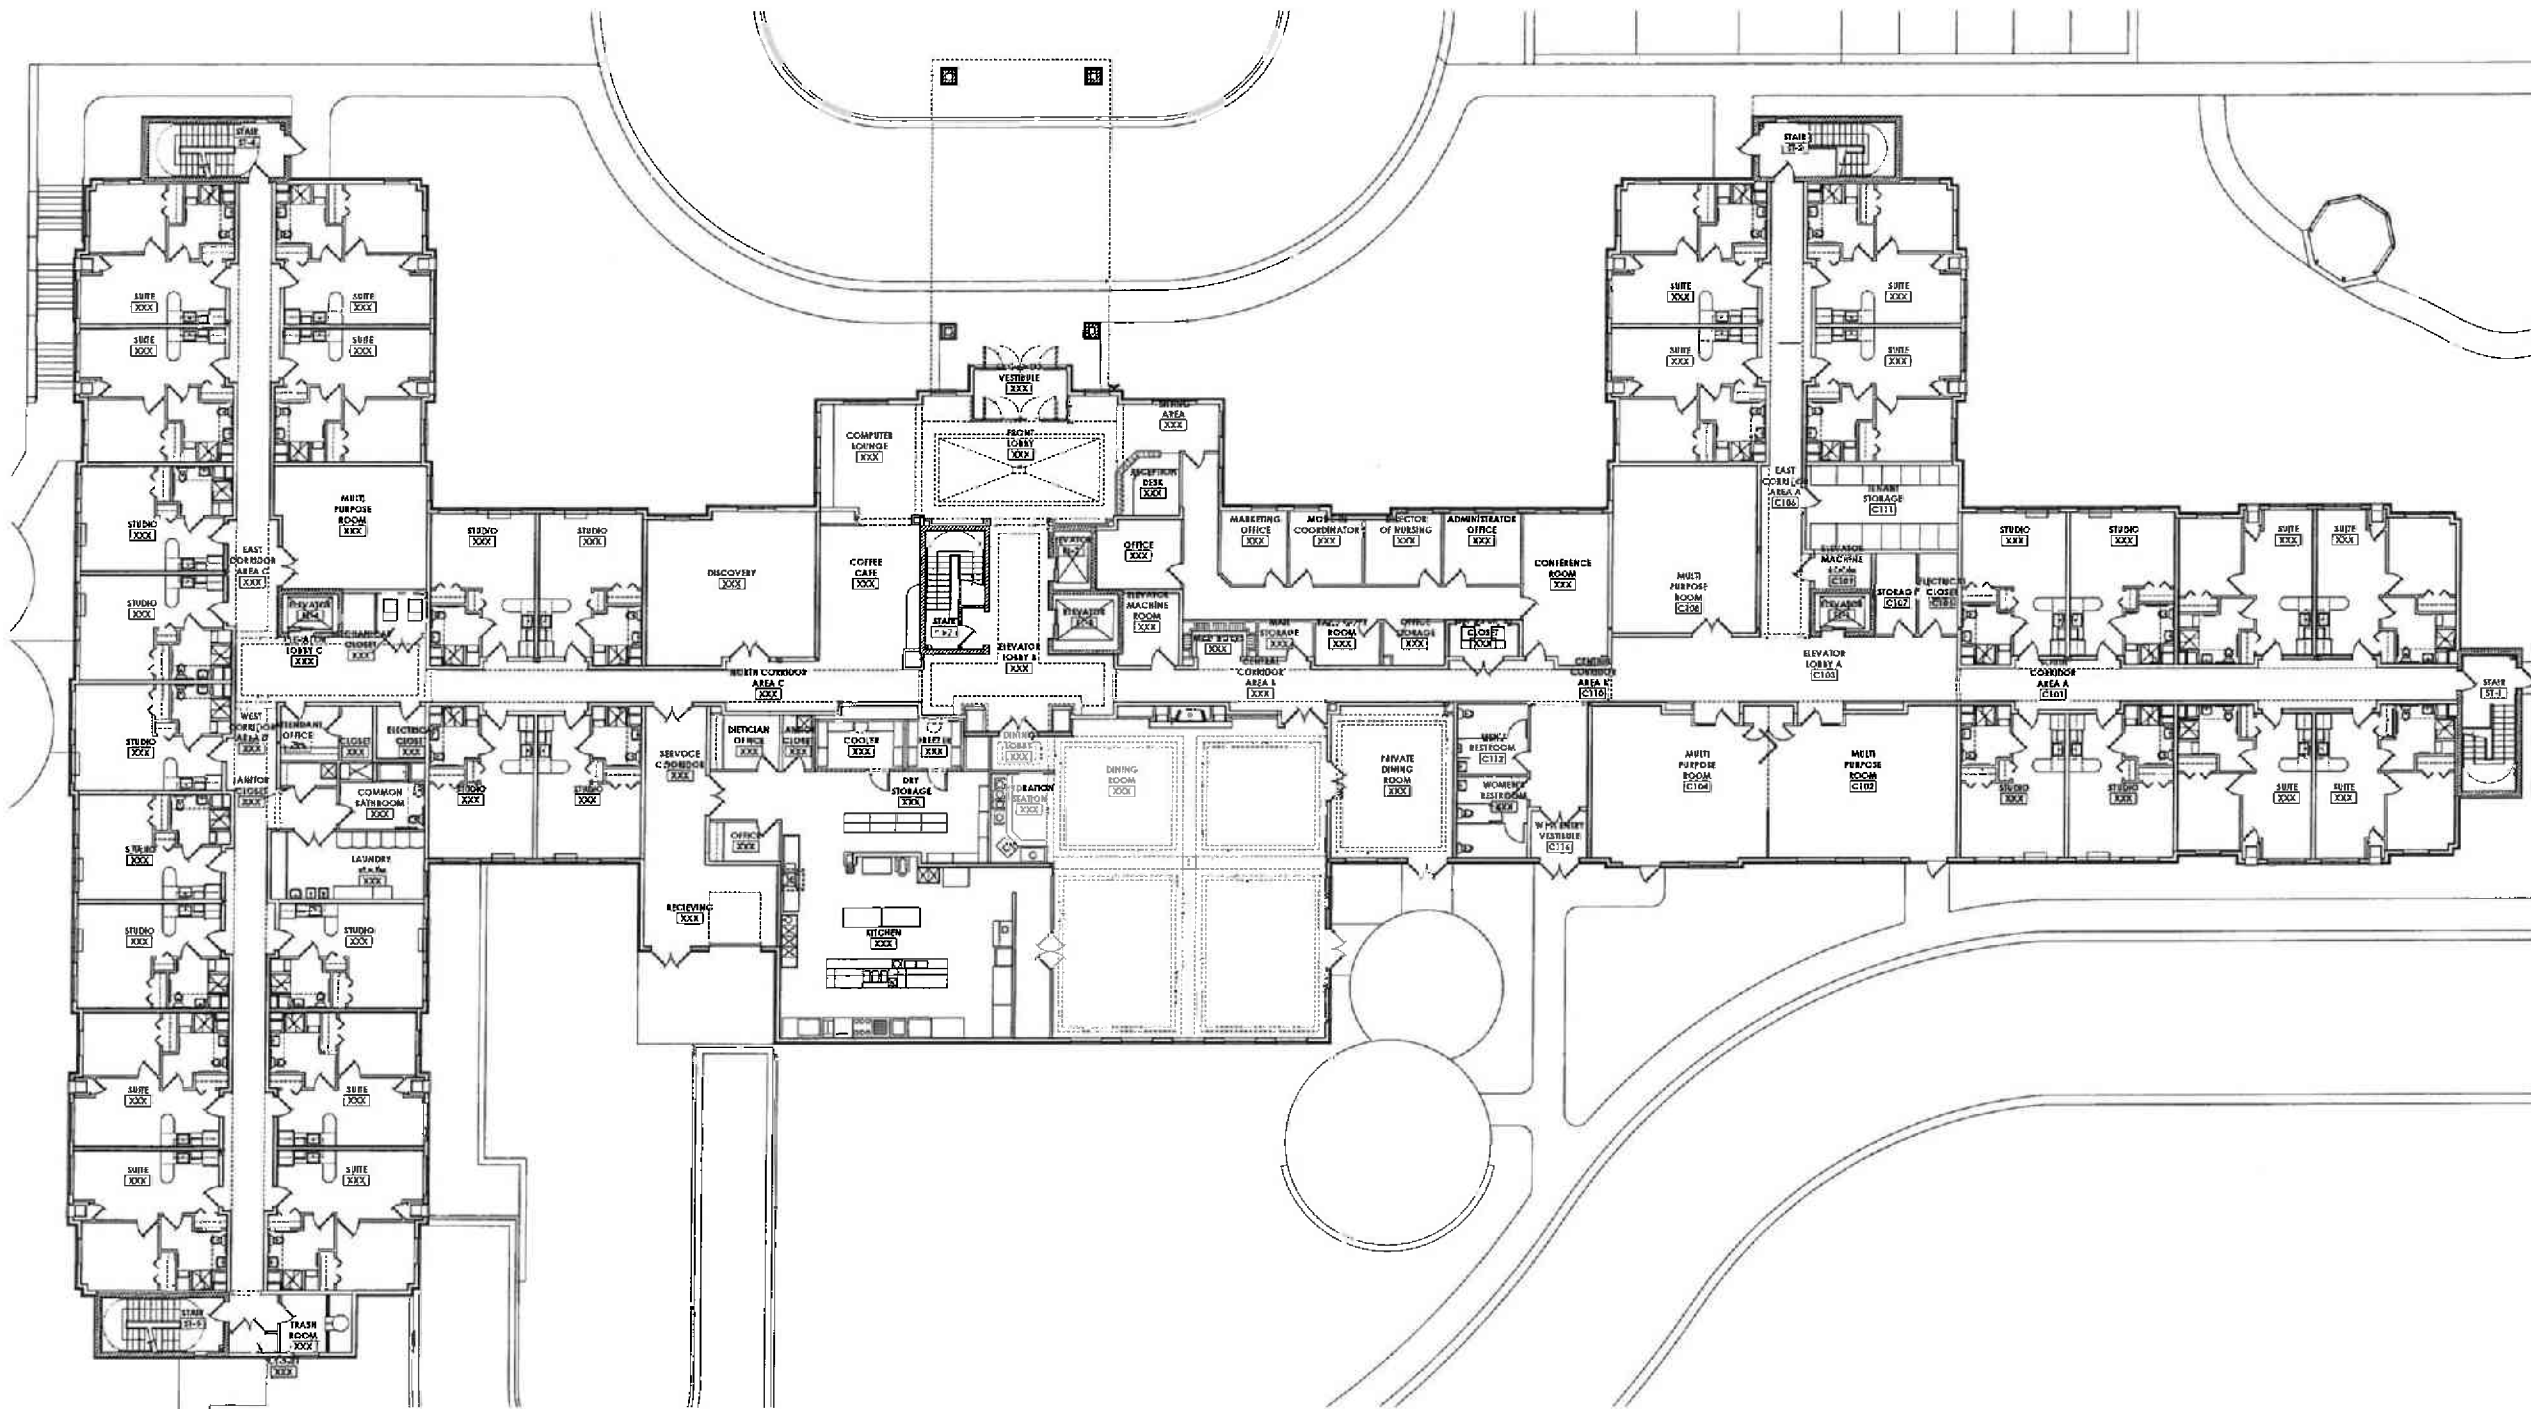

1 FIRST FLOOR PLAN




APPROVAL:	
SUBMITTAL / REVISION	
DATE	DATE
06.11.2013	06.11.2013
NOTES:	
1. ALL SPACE IS TO BE USED FOR THE PURPOSES OF THE FACILITY AND NOT FOR ANY OTHER PURPOSES.	
CONSULTING:	
CRAFT architecture LLC	
1008 South Halsted Street	
Chicago, Illinois 60608	
P. 312.455.8600	
www.craft-architecture.com	
© 2013 CRAFT architecture LLC	
All Rights Reserved	
COPYRIGHT:	
CRAFT architecture LLC	
1008 South Halsted Street	
Chicago, Illinois 60608	
P. 312.455.8600	
www.craft-architecture.com	
© 2013 CRAFT architecture LLC	
All Rights Reserved	
DESIGN PROFESSIONAL:	
	
DRAWN BY:	
JP	
DATE:	
06.11.2013	
CAD SAVED NAME:	
DG-SLF-PLANS	
PROJECT:	
DOWNERS GROVE SLF	
SUPPORTIVE LIVING /	
SHELTERED CARE	
FACILITY	
4200 LACEY ROAD	
DOWNERS GROVE, ILLINOIS 60515	
PROJECT NUMBER:	
DG-SLF	
GRAPHIC SCALE:	
	
KEY PLAN:	
	
SHEET TITLE:	
FIRST FLOOR PLAN	
SHEET NUMBER:	
A 2.2	









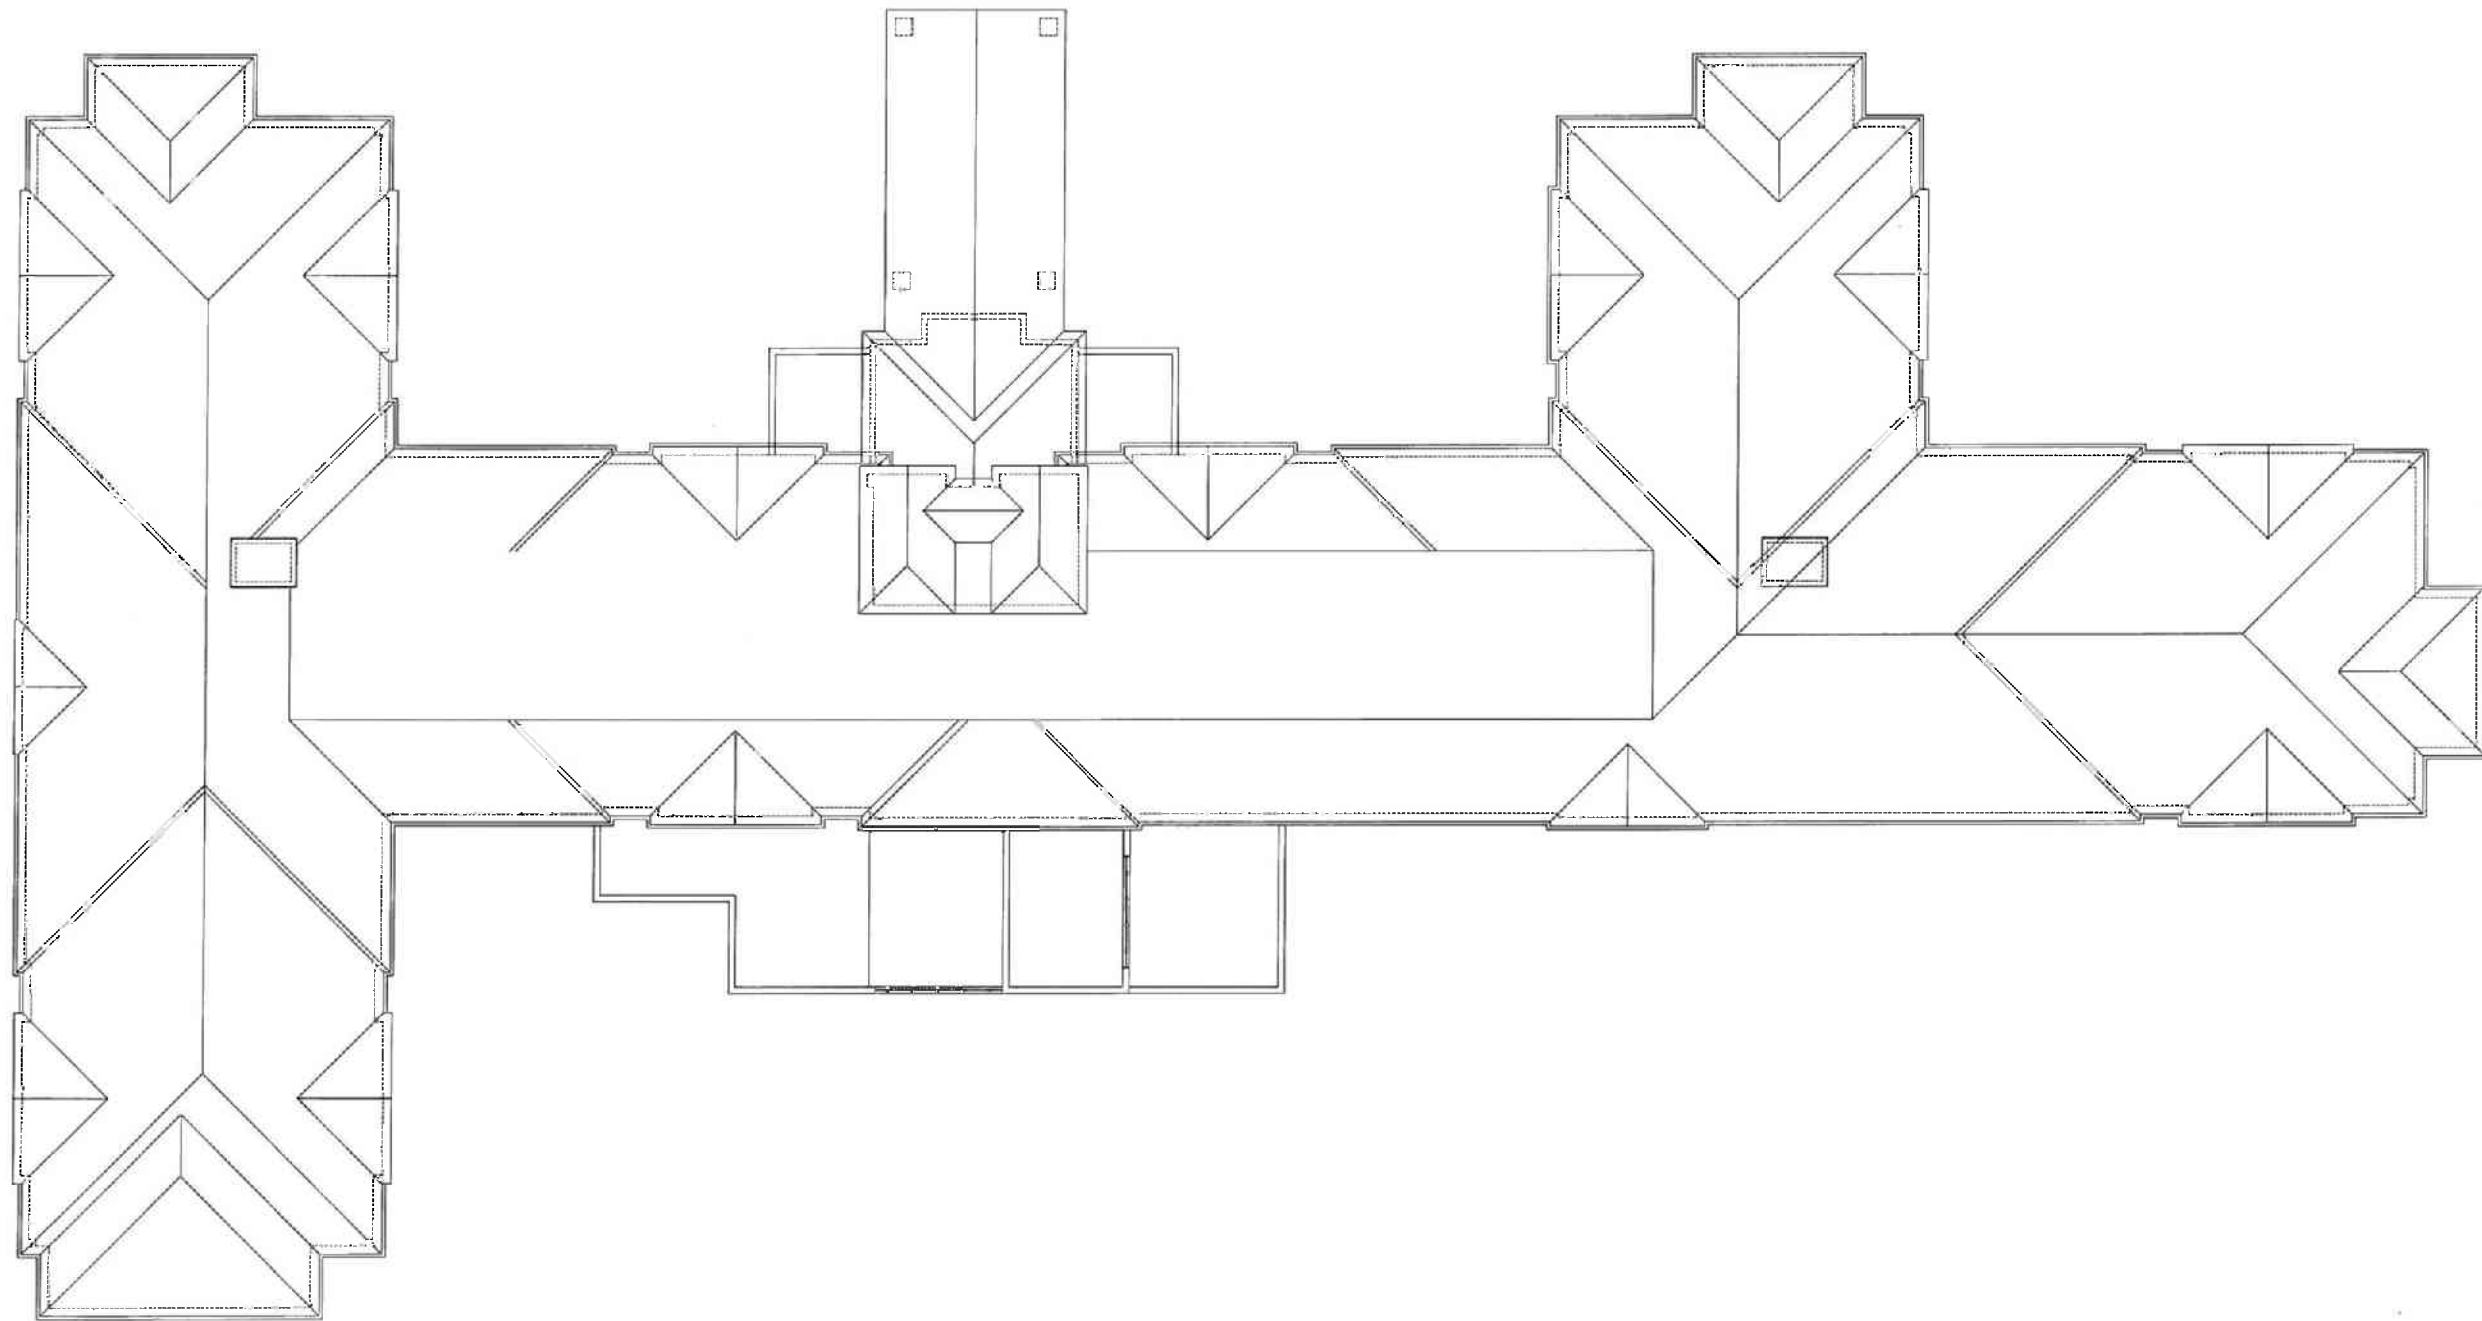

1 PENTHOUSE ROOF PLAN

APPROVAL:

SUBMITTAL / REVISION	DATE
05.11.2013	05.11.2013

NOTE:  
 THIS SET OF DRAWINGS IS A PRELIMINARY DESIGN. IT IS NOT TO BE USED FOR CONSTRUCTION. ANY CHANGES TO THE DESIGN SHALL BE MADE BY THE ARCHITECT. THE CLIENT SHALL BE RESPONSIBLE FOR OBTAINING ALL NECESSARY PERMITS AND APPROVALS FROM THE LOCAL AUTHORITIES. THE ARCHITECT SHALL BE RESPONSIBLE FOR THE DESIGN AND CONSTRUCTION OF THE BUILDING. THE CLIENT SHALL BE RESPONSIBLE FOR THE FINANCING AND OPERATION OF THE BUILDING. THE ARCHITECT SHALL BE RESPONSIBLE FOR THE DESIGN AND CONSTRUCTION OF THE BUILDING. THE CLIENT SHALL BE RESPONSIBLE FOR THE FINANCING AND OPERATION OF THE BUILDING.

CONSULTING:

**CRAFT** architecture LLC  
 1008 South Third Street  
 Chicago, Illinois 60608  
 P 312.686.5600  
 www.craftarchitecture.com

© 2013 CRAFT architecture LLC  
 All Rights Reserved

COPYRIGHT:  
 CRAFT architecture LLC  
 ALL RIGHTS RESERVED. NO PART OF THIS DRAWING MAY BE REPRODUCED OR TRANSMITTED IN ANY FORM OR BY ANY MEANS, ELECTRONIC OR MECHANICAL, WITHOUT PERMISSION IN WRITING FROM CRAFT architecture LLC.

**CRAFT** architecture LLC  
 DESIGN PROFESSIONAL

REGISTERED ARCHITECT  
 CHRISTOPHER M. CRAFT  
 No. 001-00000000  
 STATE OF ILLINOIS

DATE: 06.11.2013  
 DATE: 06.11.2013  
 DATE: 06.11.2013  
 DATE: 06.11.2013

PROJECT:  
**DOWNERS GROVE SLF  
 SUPPORTIVE LIVING /  
 SHELTERED CARE  
 FACILITY**  
 4200 LACEY ROAD  
 DOWNERS GROVE, ILLINOIS 60515

PROJECT NUMBER:  
 DG-SLF

GRAPHIC SCALE:  
 1" = 1'-0"  
 1/2" = 1'-0"  
 1/4" = 1'-0"  
 1/8" = 1'-0"  
 1/16" = 1'-0"

KEY PLAN:

SHEET TITLE:  
 PENTHOUSE  
 ROOF PLAN

SHEET NUMBER:  
**A 2.6**



EXTERIOR FINISH SCHEDULE					
NO.	DESCRIPTION	NO.	DESCRIPTION	NO.	DESCRIPTION
CS-1	1. EXTERIOR PLASTER SYSTEM MANUFACTURED PLASTER OVER GYPSUM BOARD COLOR: WHITE	CS-2	2. EXTERIOR PLASTER SYSTEM MANUFACTURED PLASTER OVER GYPSUM BOARD COLOR: WHITE	CS-3	3. EXTERIOR PLASTER SYSTEM MANUFACTURED PLASTER OVER GYPSUM BOARD COLOR: WHITE
CS-4	4. EXTERIOR PLASTER SYSTEM MANUFACTURED PLASTER OVER GYPSUM BOARD COLOR: WHITE	CS-5	5. EXTERIOR PLASTER SYSTEM MANUFACTURED PLASTER OVER GYPSUM BOARD COLOR: WHITE	CS-6	6. EXTERIOR PLASTER SYSTEM MANUFACTURED PLASTER OVER GYPSUM BOARD COLOR: WHITE
CS-7	7. EXTERIOR PLASTER SYSTEM MANUFACTURED PLASTER OVER GYPSUM BOARD COLOR: WHITE	CS-8	8. EXTERIOR PLASTER SYSTEM MANUFACTURED PLASTER OVER GYPSUM BOARD COLOR: WHITE	CS-9	9. EXTERIOR PLASTER SYSTEM MANUFACTURED PLASTER OVER GYPSUM BOARD COLOR: WHITE
CS-10	10. EXTERIOR PLASTER SYSTEM MANUFACTURED PLASTER OVER GYPSUM BOARD COLOR: WHITE	CS-11	11. EXTERIOR PLASTER SYSTEM MANUFACTURED PLASTER OVER GYPSUM BOARD COLOR: WHITE	CS-12	12. EXTERIOR PLASTER SYSTEM MANUFACTURED PLASTER OVER GYPSUM BOARD COLOR: WHITE



2 FRONT ELEVATION (EAST)



REAR ELEVATION (WEST)

APPROVAL:

SUBMITTAL / REVISION: DATE:

NOTES:

CONSULTING:

**CRAFT architecture LLC**  
1609 South Thompson Street  
Chicago, IL 60608  
P 312.656.8800  
www.craft-architecture.com

© 2013 CRAFT architecture LLC  
All Rights Reserved

COPYRIGHT:  
CRAFT architecture LLC  
REPRODUCED BY CRAFT architecture LLC  
AND/OR ITS AFFILIATES OR BY ANY OTHER PARTY  
WITHOUT THE WRITTEN PERMISSION OF CRAFT architecture LLC  
CRAFT architecture LLC

DESIGN PROFESSIONAL:

EXPIRATION DATE: 07-02-2018

DRAWN BY: JP

DATE: 07-02-2018

CAD SAVED NAME: DG-SIF-ELEVATIONS

PROJECT: DOWNERS GROVE SIF SUPPORTIVE LIVING / SHELTERED CARE FACILITY

4200 LACEY ROAD  
DOWNERS GROVE, ILLINOIS 60515

PROJECT NUMBER: DG-SIF

GRAPHIC SCALE:

KEY PLAN:

SHEET TITLE: EXTERIOR ELEVATIONS AREA A

SHEET NUMBER: A 3.2









[illegible]



EXTERIOR FINISH SCHEDULE							
NO.	DESCRIPTION	NO.	DESCRIPTION	NO.	DESCRIPTION	NO.	DESCRIPTION
FS-1	BRICK - BENTON CLAY SYSTEM MADE IN U.S.A. 2 1/2" x 3 1/2" x 8" MODULAR COLOR: RED	FS-2	BRICK - BENTON CLAY SYSTEM MADE IN U.S.A. 2 1/2" x 3 1/2" x 8" MODULAR COLOR: RED	FS-3	BRICK - BENTON CLAY SYSTEM MADE IN U.S.A. 2 1/2" x 3 1/2" x 8" MODULAR COLOR: RED	FS-4	BRICK - BENTON CLAY SYSTEM MADE IN U.S.A. 2 1/2" x 3 1/2" x 8" MODULAR COLOR: RED
FS-5	BRICK - BENTON CLAY SYSTEM MADE IN U.S.A. 2 1/2" x 3 1/2" x 8" MODULAR COLOR: RED	FS-6	BRICK - BENTON CLAY SYSTEM MADE IN U.S.A. 2 1/2" x 3 1/2" x 8" MODULAR COLOR: RED	FS-7	BRICK - BENTON CLAY SYSTEM MADE IN U.S.A. 2 1/2" x 3 1/2" x 8" MODULAR COLOR: RED	FS-8	BRICK - BENTON CLAY SYSTEM MADE IN U.S.A. 2 1/2" x 3 1/2" x 8" MODULAR COLOR: RED
FS-9	BRICK - BENTON CLAY SYSTEM MADE IN U.S.A. 2 1/2" x 3 1/2" x 8" MODULAR COLOR: RED	FS-10	BRICK - BENTON CLAY SYSTEM MADE IN U.S.A. 2 1/2" x 3 1/2" x 8" MODULAR COLOR: RED	FS-11	BRICK - BENTON CLAY SYSTEM MADE IN U.S.A. 2 1/2" x 3 1/2" x 8" MODULAR COLOR: RED	FS-12	BRICK - BENTON CLAY SYSTEM MADE IN U.S.A. 2 1/2" x 3 1/2" x 8" MODULAR COLOR: RED
FS-13	BRICK - BENTON CLAY SYSTEM MADE IN U.S.A. 2 1/2" x 3 1/2" x 8" MODULAR COLOR: RED	FS-14	BRICK - BENTON CLAY SYSTEM MADE IN U.S.A. 2 1/2" x 3 1/2" x 8" MODULAR COLOR: RED	FS-15	BRICK - BENTON CLAY SYSTEM MADE IN U.S.A. 2 1/2" x 3 1/2" x 8" MODULAR COLOR: RED	FS-16	BRICK - BENTON CLAY SYSTEM MADE IN U.S.A. 2 1/2" x 3 1/2" x 8" MODULAR COLOR: RED

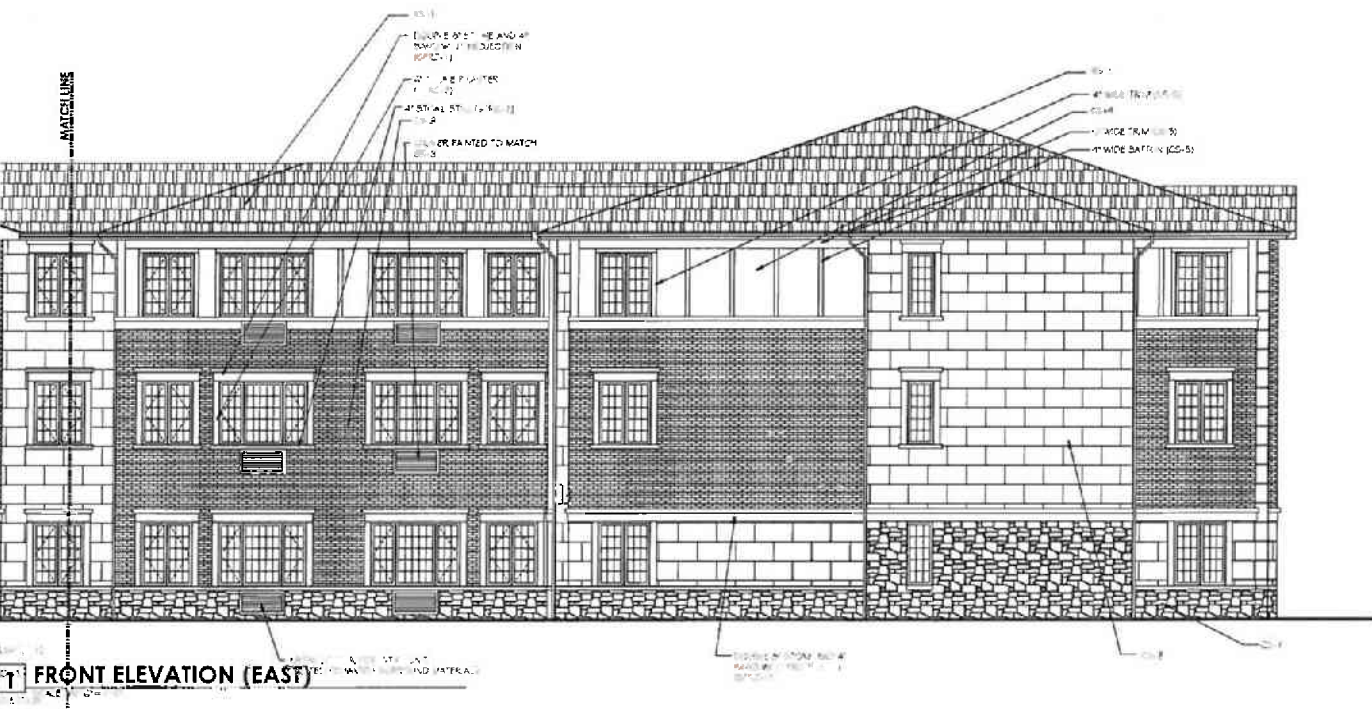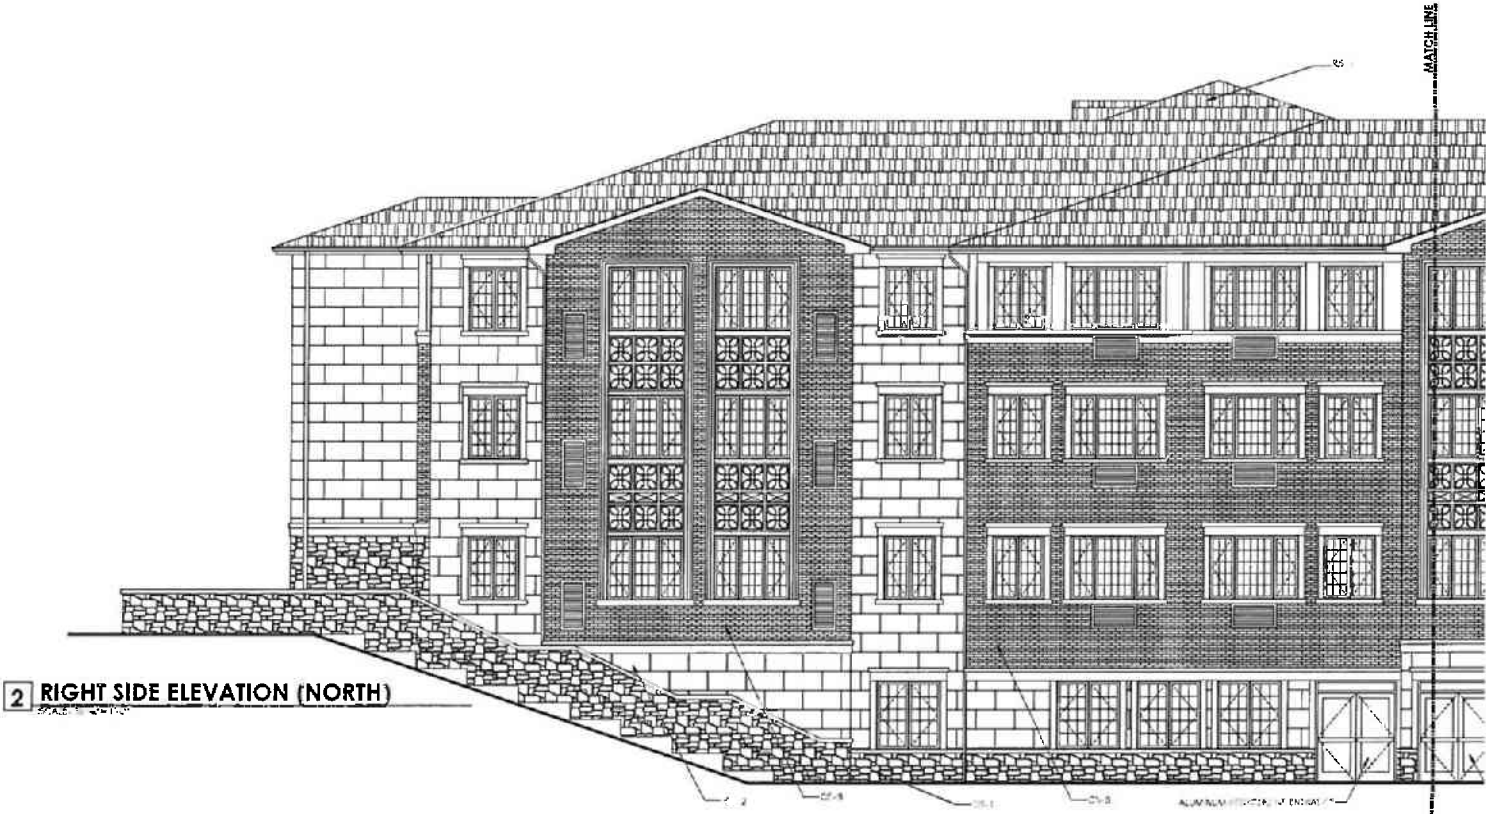

APPROVAL:

SUBMITTAL / REVISION:

DATE:

NOTES:

CONSULTING:

CRAFT architecture LLC

1408 South Throop Street  
Chicago, Illinois 60606  
P 312.436.8800  
www.craft-architecture.com

© 2013 CRAFT architecture LLC  
All Rights Reserved

COPYRIGHT:

CRAFT architecture LLC  
All Rights Reserved  
No part of this drawing may be reproduced or transmitted in any form or by any means electronic or mechanical, including photocopying, recording, or by any information storage and retrieval system, without prior written permission from CRAFT architecture LLC.

DESIGN PROFESSIONAL:

LEONARD A. MICHAKIS

ARCHITECT

STATE OF ILLINOIS

EXP. RATION: 02/01/2014

DRAWN BY: JP

DATE: 07-02-2013

CAD SAVED NAME: OG-SLF-ELEVATIONS

PROJECT: DOWNERS GROVE SLF SUPPORTIVE LIVING / SHELTERED CARE FACILITY

4200 LACEY ROAD  
DOWNERS GROVE, ILLINOIS 60515

PROJECT NUMBER: DG-SLF

GRAPHIC SCALE:  
1" = 1'-0"  
1/2" = 1'-0"  
1/4" = 1'-0"  
1/8" = 1'-0"  
1/16" = 1'-0"

KEY PLAN:  
AREA C

SHEET TITLE: EXTERIOR ELEVATIONS AREA C

SHEET NUMBER: A 3.5








P.I.Nos  
09-06-102-004  
09-06-102-005  
09-06-102-020

SHIP 38 NORTH, RANGE  
COUNTY, ILLINOIS.

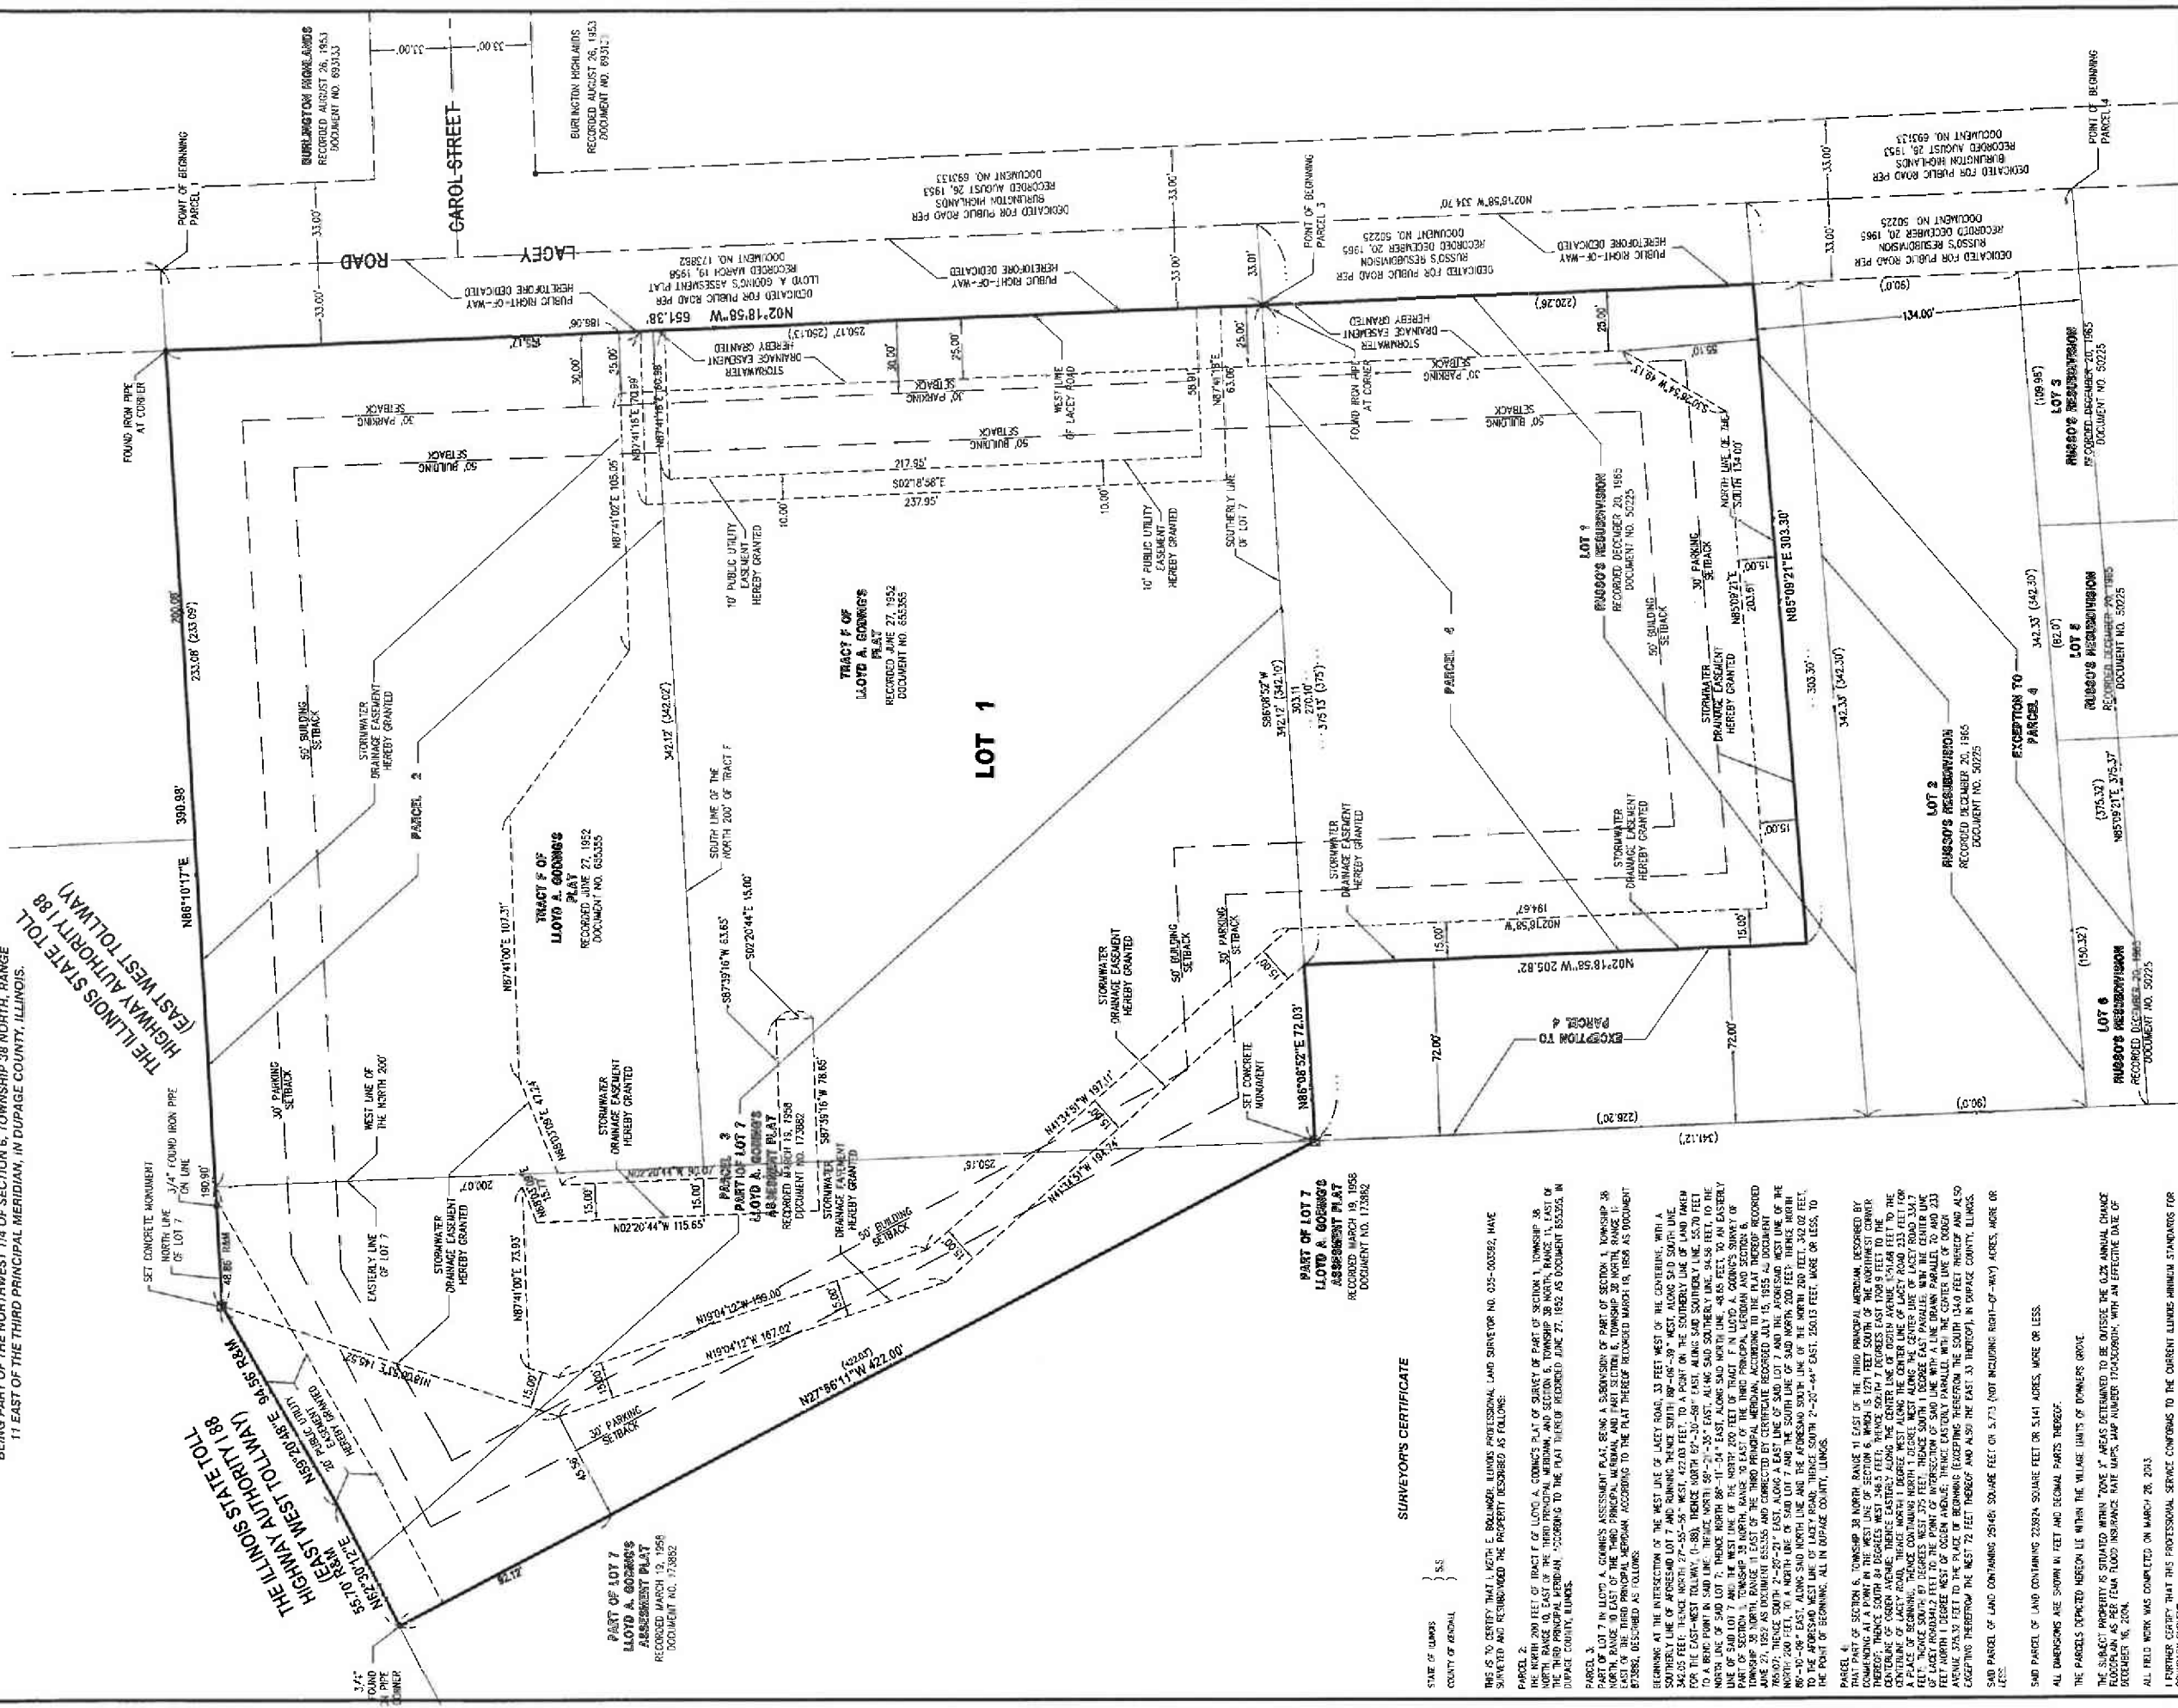

**SHELTERED CARE FACILITY**  
4200 LACEY ROAD  
DOWNERS GROVE, ILLINOIS

SUBDIVISION PLAT	DRAWN BY: MC	CHECKED BY: KEB
	SCALE: 1"=30'	DATE: 07-18-2013

C.M. Lavole & Associates, Inc. Consulting, Civil Engineering, Land Planning & Surveying Inc. 1090 Satic River Rd. P.O. Box 125 Satic River, N.Y. 11784-0125 Phone: (516) 554-4005 Fax: (516) 554-5148		#	DATE	05/26/98	70-227	70-2
1						
2						
3						
4						
5						
6						
7						

المجلد 10-227 لائحة جوامع ومؤسسات تعليمية  
2013-2014

THIS IS TO CERTIFY THAT I, KEITH E. BOLLINGER, ILLINOIS PROFESSIONAL LAND SURVEYOR NO. 035-003582, HAVE SURVEYED AND REQUIRMENTED THE PROPERTY DESCRIBED AS FOLLOWS:

PARCEL 2:  
THE NORTH 200 FEET OF TRACT F OF LLOYD A. COONING'S PLAT OF PART OF SECTION 1, TOWNSHIP 38 NORTH, RANGE 10, EAST OF THE THIRD PRINCIPAL MERIDIAN, AND SECTION 5, TOWNSHIP 38 NORTH, RANGE 11, EAST OF THE THIRD PRINCIPAL MERIDIAN, ACCORDING TO THE PLAT THEREOF RECORDED JUNE 27, 1892 AS DOCUMENT 555,535, IN DUPAGE COUNTY, ILLINOIS.

PARCEL 3,  
PART OF LOT 7 IN LLOYD A. GUINN'S ASSESSMENT PLAT, BEING A SUBDIVISION OF PART OF SECTION 1, TOWNSHIP 38  
NORTH, RANGE 10 EAST OF THE THIRD PRINCIPAL MERIDIAN, AND PART SECTION 6, TOWNSHIP 30 NORTH, RANGE 11  
EAST OF THE THIRD PRINCIPAL MERIDIAN, ACCORDING TO THE PLAT THEREOF RECORDED MARCH 19, 1956 AS DOCUMENT  
B73882, DESCRIBED AS FOLLOWS:

[illegible]

PART 4.  
PARCEL 40. SECTION 6, TOWNSHIP 38 NORTH, RANGE 11 EAST OF THE THIRD PRINCIPAL MERIDIAN, DESCRIBED BY COMMENCING AT A POINT IN THE WEST LINE OF SECTION 6, WHICH IS 1271 FEET SOUTH OF THE NORTHEAST CORNER THEREOF; THENCE SOUTH 88 DEGREES WEST 748.5 FEET; THENCE SOUTH 19 DEGREES EAST 1708.9 FEET TO THE CENTERLINE OF LANE ROAD; THENCE ALONG SAID CENTERLINE OF LANE ROAD 233 FEET TO THE CENTRILINE OF LAST ROAD; THENCE ALONG THE CENTER LINE OF LAST ROAD 233 FEET TO A PLACE OF BEGINNING, THENCE CONTAINING NORTH 1 DEGREE WEST ALONG THE CENTER LINE OF LAST ROAD 334.7 FEET; THENCE SOUTH 67 DEGREES WEST 375 FEET; THENCE SOUTH 1 DEGREE EAST PARALLEL WITH THE CENTER LINE OF LAST ROAD 233 FEET; THENCE SOUTH 1 DEGREE WEST 375 FEET; THENCE SOUTH 1 DEGREE WEST ALONG THE CENTER LINE OF ROAD AVENUE 374.3 FEET TO THE PLACE OF BEGINNING EXCEPTING THEREFROM THE SOUTH 13.60 FEET THEREOF AND ALSO AN ACUTE ANGLE THEREFROM TO THE WEST 70 FEET THEREOF AND ALSO THE EAST 33.4 THEREOF; IN DUMPAGE COUNTY, ILLINOIS.

SOUTH PARCEL OF LAND CONTAINING 295.46 ACRES, SQUARE FEET (IN) 5,773 (NOT INCLUDING RIGHT-OF-WAY) ACRES, MORE OR LESS.

S40D PARCEL OF LAND CONTAINING 223924 SQUARE FEET OR 5.141 ACRES, MORE OR LESS.

ALL DIMENSIONS ARE SHOWN IN FEET AND DECIMAL PARTS THEREOF.

THE PARCELS DEPICTED HEREON LIE WITHIN THE VILLAGE LIMITS OF DONNERS GROVE.

THE SUBJECT PROPERTY IS SITUATED WITHIN "ZONE 3" AREAS DETERMINED TO BE OUTSIDE THE 0.2% ANNUAL CHANCE FLOODPLAIN AS PER FEMA FLOOD INSURANCE RATE MAPS, MAP NUMBER 17043C0901H, WITH AN EFFECTIVE DATE OF DECEMBER 16, 2004.

ALL FIELD WORK WAS COMPLETED ON MARCH 26, 2013.

I FURTHER CERTIFY THAT THIS PROFESSIONAL SERVICE CONFORMS TO THE CURRENT ILLINOIS MINIMUM STANDARDS FOR BOUNDARY SURVEYS.

SEEN UNDER MY HAND AND SEAL AT PLAINFIELD, ILLINOIS THIS 18TH DAY OF JULY, 2013.

ILLINOIS PROFESSIONAL LAND SURVEYOR NO. 035-003092  
MY LICENSE EXPIRES 11/30/2014  
PROFESSIONAL DESIGN FIRM 184-003041

© Copyright, 2013, C.M. Lavore & Associates, Inc.  
This plan is provided under this copyright law, of the United States of America and foreign countries, and to be used solely at the discretion of the Owner and C.M. Lavore & Associates, Inc. Any use of this plan without the permission of the Owner and/or C.M. Lavore & Associates, Inc., constitutes a violation of C.M. Lavore & Associates, Inc.'s copyright of this plan and is prohibited.





DRAFT

VILLAGE OF DOWNERS GROVE  
PLAN COMMISSION MEETING  
PUBLIC HEARING

AUGUST 5, 2013, 7:00 P.M.

Chairman Webster called the August 5, 2013 meeting of the Plan Commission to order at 7:00 p.m. and led the Plan Commissioners and the public in the recital of the Pledge of Allegiance.

**ROLL CALL:**

**PRESENT:** Chairman Webster, Mr. Beggs, Mr. Cozzo, Mr. Matejczyk, Mr. Quirk, Mrs. Rabatah, Mr. Rickard, Ms. Urban

**ABSENT:** Mr. Waechtler

**STAFF PRESENT:** Community Development Planning Dir. Tom Dabareiner; Village Senior Planner Stan Popovich and Village Planner Damir Latinovic

**VISITORS:** Susan Ive, 1726 Carol St., Downers Grove; Sherrill Chillo, 1700 Virginia, Downers Grove; Jackie and John Wimmer, 4144 Lee St., Downers Grove; Alice Dornan, 5125 Blodgett, #317, Downers Grove; Sheila Pollock Bowlin, 4130 Lee Ave., Downers Grove; Shondra Bowlin, 4130 Lee Ave., Downers Grove; John Bell with Starbucks, Chicago, IL; Katie Gorin with Norr Architects, 325 N. LaSalle St., Chicago, IL; Ed Gebauer, Insite Real Estate, 1400 16<sup>th</sup> St. Oak Brook, IL; Stephen and Sharon Laisch, 1734 Janet St., Downers Grove; Lynn Means with Sam Schwartz Engineering, 3100 W. Higgins, Hoffman Estates; Corina Abdul, 4326 Prince St., Downers Grove; Chris Lavoie with Lavoie & Associates, 1050 Illinois St., Plainfield, IL; Marge Earl, 4720 Florence, Downers Grove; Chris Bobowski, Bobowski Commercial Real Estate, Naperville, IL; Tracy and Nick Janowitz, 4225 Lacey, Downers Grove; Garrett and Donna Anderson, 1723 Janet St., Downers Grove; Rick and Bobbie Janske, 1729 W. Janet, Downers Grove; Greg and Susan Wall, 1743 Virginia, Downers Grove; L. Hou, 4207 Lee, Downers Grove; Robert Joneyer, 4123 Northcutt Ave., Downers Grove; Karina Radu, 356 N. River Glen, Elmhurst, IL; and Dawn Rhodes with the Chicago Tribune

New commissioner, Mr. Rickard, was welcomed by Chairman Webster.

APPROVAL OF THE JULY 1, 2013 MINUTES

**THE MINUTES OF JULY 1, 2013 WERE APPROVED ON MOTION BY MR. MATEJCZYK, SECONDED BY MR. COZZO. ROLL CALL:**

**AYE: MR. MATEJCZYK, MR. COZZO, MR. BEGGS, MR. QUIRK, MRS. RABATAH, MS. URBAN, CHAIRMAN WEBSTER**

**NAY: NONE**



DRAFT

**ABSTAIN: MR. RICKARD**

**MOTION PASSED. VOTE: 7-0-1**

A review of the meeting's protocol followed.

Chairman Webster swore in those individuals that would be speaking on the following petition.

**PC 17-13** A petition seeking approval of a Special Use to permit a Sheltered Care Facility for senior citizens in the R-2 zoning district, a Zoning Ordinance Map Amendment to rezone a portion of the property from M-1, Light Manufacturing to R-2, Single Family Residential, and a Plat of Subdivision to consolidate three lots into a single lot of record. The property is located on the west side of Lacey Road, approximately 330 feet north of Ogden Avenue, commonly known as 4200 and 4240 Lacey Road, Downers Grove, IL (PIN 09-06-102-014, -020, -005). C.M. Lavoie & Associates, Inc., Petitioner; Stillwell Real Estate Limited Partnership and Donegal Excavating, Inc., Owners.

Village Planner Stan Popovich briefly reviewed the three requests from the petitioner and located the site on the aerial photograph, noting the site consists of three lots of record -- two parcels zoned R-2 and a third parcel zoned both R-2 and M-1. Structures located on the various parcels were pointed out. Per a 1993 court order, Mr. Popovich reported that a contractor's office was allowed in the R-2 zoning district. Next steps pertaining to the court order followed.

Proposed was the construction of a state-authorized supportive living facility ("SLF") consisting of a three-story, 120-unit sheltered care facility to house 60 studio and 60 one-bedroom units. Renderings were provided, noting the north facade included a walk-out basement which would look as if four stories existed. Building materials included fiber cement cladding with stone accents -- appearing as brick, stone and stucco. The building would be flat-roofed and have a maximum height of 35 feet. Service doors were pointed out and were located on the west elevation.

Mr. Popovich pointed out the two access points to the site, the drive aisle, and the emergency hammerhead for emergency vehicles. Parking spaces were pointed out on the site plan, as well as the wet bottom stormwater detention basin. The proposal met the Comprehensive Plan. Staff noted the center parcel as a catalytic site in the village's Comprehensive Plan; however, significant grade changes from the primary M-1 site to the center parcel was an issue and it would be difficult to develop the site as a whole. However, the proposed facility could be considered a catalytic-type improvement to the neighborhood and bring stability to the area as well as future investment.

Continuing, the bulk requirements of the zoning ordinance were being met, with no variations, and all requirements under the village's Subdivision Ordinance were being met. Required public improvements were referenced, as well as the traffic report included in the commissioners' packets. Specific traffic findings followed with Mr. Popovich stating that staff believed traffic would not be a significant issue at the site. Water, sanitary sewer, Lacey Road improvements, and stormwater management and drainage details also followed.

Per Mr. Popovich, the fire department reviewed the plans and were fine with the proposal as presented. The building would be alarmed and sprinklered, as required by code. Proper public notice was made regarding this proposal and a few residents inquired about the site. A

## DRAFT

neighborhood meeting was held by the petitioner with key points being traffic and Section 8 housing.

Mr. Popovich proceeded to review the Standards of Approval, concluding that the proposed Zoning Ordinance Map Amendment, Plat of Subdivision and Special Use for the facility were consistent with the Comprehensive Plan and surrounding zoning and land use classifications.

Per Mr. Matejczyk's question, Mr. Popovich explained in further detail the 1993 court order and confirmed there was no action being taken on the southern parcel (the L-shaped parcel) of the court order. Mr. Popovich confirmed that the zoning on the L-shaped parcel would not change as it is not a parcel under consideration. Community Development Director Dabareiner also added that any action the Plan Commission took tonight was not creating an unbuildable lot but would allow Swallow Construction to remain in place with no change. Mr. Popovich explained what activities could take place on the L-shaped parcel even though it was located very close to the proposed senior facility.

Mr. Beggs confirmed with staff that the commission had jurisdiction to hear the court order case, stating the village attorney reviewed it and, in fact, provided the language in staff's report.

Commissioner questions followed regarding the discharge of stormwater and where exactly it would discharge, the mention of an aerator, who would improve Lacey Road, and the site management procedures. Regarding Condition No. 5 in staff's report, as it related to decorative fencing around the detention areas, Mr. Popovich clarified he was asking that it be included as a safety feature.

Petitioner, Mr. Christopher Lavoie, C.M. Lavoie & Associates, Inc., 1050 W. 126<sup>th</sup> Street, Plainfield, Illinois, was invited to speak. Mr. Lavoie stated that the project had evolved through the collective efforts of staff and the residents and due to the input received, he believed what was being presented was a positive for everyone involved. He introduced his development team for the proposal and recalled for the commissioners that his first proposal before this commission did not include the Donegal excavation property, which he believed was a "misfit" property. However, through input received from the residents, he believed the proposal would work. Mr. Lavoie stated he was working with the owners of Donegal Excavation to relocate their business. For the record, Mr. Lavoie confirmed that all of staff's conditions listed in its report had been accepted by the developer.

Per Mrs. Rabatah, Mr. Lavoie stated he did consider purchasing the property that was part of the court order but it became a cost issue.

Chairman Webster invited the public to speak on this matter.

Nick Janowitz, 4225 Lacey Road, stated his residence is closest to the proposal and he supported the proposal very much, given the noise coming from the excavation business. He inquired if a traffic light would be installed if traffic increased and asked to ensure that drainage issues were addressed. Mr. Popovich addressed Mr. Janowitz's concerns.

Mr. Rich Jansky, 1739 W. Janet, Downers Grove, discussed the negative changes he saw in his neighborhood over the past seven years and emphasized that the nearby Donegal excavation

## DRAFT

business was a 24/7 business operation and he asked that the commission support the senior proposal because it was an improvement to the neighborhood.

Mr. Greg Wall, 1743 Virginia, Downers Grove, agreed that while the site will look better than what currently exists, he reminded the residents that there will be a negative impact to the area and he wanted to know that impact.

Mr. John Wimmer, 4144 Lee Ave., Downers Grove expressed concern about traffic exiting onto Ogden Avenue.

Mr. Robert Homeyer, 4123 Northcott, Downers Grove, was not sure that the senior facility was going to be the best proposal for the neighborhood and preferred that single-family homes be built there instead. He asked why the developer did not purchase the last parcel that backed up to the tollway.

Mr. Ernest Anderson, 1723 Janet St., Downers Grove, asked if there was a traffic speed study done and whether historic data existed regarding accidents, citations, etc. on Janet, Lacey, and Downers Drive. He had safety concerns. Mr. Anderson asked if consideration could be made for the displacement of animals living in the nearby woods.

In response to the questions, Mr. Lavoie clarified that speed was not considered in the traffic study but it focused on existing conditions, traffic counts, time of day, and peak hours, with the conclusion that the traffic increase will be less than one percent. Responding to Mr. Wimmer's question about traffic signals, Mr. Lavoie explained that as signals relate to his proposal, the traffic warrants were not being met at this time at the location he suggested. As to acquiring the north parcel, Mr. Lavoie stated he tried to purchase the site but the owner was content where he lived.

Ms. Susan Wall, 1743 Virginia, Downers Grove, was concerned about the noise the senior facility would hear since the site was near I-88. She believed the facility would impact her area since she lived near the woods and enjoyed the nature that lived there. Traffic would affect her street.

Ms. Alice Dornan, 5125 Blodgett, Downers Grove, noted that of all the meetings she attended on this matter, no one mentioned that such a facility was needed in Downers Grove, and she was a senior citizen. She cited the voices against a previous senior development near the First Christian Church, which ended up not being constructed.

Mr. Robert Homeyer, 4123 Northcott, Downers Grove, stated that ambulances would be traveling down the street. He asked if the sirens would be on, wherein Mr. Lavoie felt there would be lights but the sirens would probably be toned down while traveling through the residential neighborhood.

Mr. Lavoie then proceeded to discuss how the site lighting, as it related to the village's ordinance, would be met. He discussed the "light" traffic that would travel to and from the facility, the deliveries that would circulate to the west, behind the residential neighborhood, and explained how sound travelled from the wall barriers and from the expressway. He discussed the steps that would take place under the construction site management and stated the site would be supervised by a contractor. Operations of the actual facility were also addressed.

## DRAFT

Ms. Shondra Bowlin, 4130 Lee Ave., Downers Grove, supported the facility but not in a residential location. She preferred a single-family home in its place.

Hearing no further comments, Chairman Webster closed public participation.

Mr. Beggs commented on his visit to Marion Joy on Saratoga Avenue and asked if Mr. Lavoie made any comparisons to that facility as it related to traffic, wherein Mr. Lavoie stated he did visit the facility but did not look at the facility in that sense because it was a rehab facility. He commented that even with the study he did, some of the facilities shared sites with nursing homes or with other medical facilities, etc. and sometimes it was difficult to assess the shared parking. Mr. Beggs appeared to concur. Mr. Lavoie reminded the committee that the proposed facility was a permanent residence.

Asked if the commissioners had questions for the public, none responded. Mr. Lavoie had no questions for the public; however, he did thank the residents for their input and believed the project was good for this particular site. He stated the use was allowable under the special use in R-2 zoning and the facility was designed to fit into a residential neighborhood.

Mr. Popovich confirmed that the sheltered care facility was an allowable special use in the zoning district, as proposed, and that all standards were met by the applicant.

Ms. Urban closed by voicing her observations between the comprehensive plan and staff's report, noting that the site was zoned for Corridor Commercial in the Future Land Use Plan, and what was being proposed was a residential use but it fit within the Corridor Commercial definition in the Comprehensive Plan and in staff's report. She reminded the commissioners that future residents would be residing in this facility, receiving mail, and having family visits. It was a good transition between Residential and the M-1 zoning and it was consistent with the Comprehensive Plan.

Mr. Matejczyk agreed that turning onto Ogden Avenue from Lacey was a challenge and the fact that there was a need for this type of facility in the village. He was disappointed that the "L-shaped" property was not included. Mrs. Rabatah concurred and reminded the commissioners that what was under consideration was the rezoning of a small piece of property, a plat to consolidate, and a special use. And, as stated earlier by staff, all standards were met. Mr. Cozzo also concurred with his fellow commissioners and added that the stormwater seemed to be reasonably addressed for on-site as well as off-site. He believed the light, noise, and traffic issues were being addressed and would be minimal.

Mr. Quirk, upon reading staff's Condition No. 5, suggested replacing "decorative fencing" with "functional fencing" but the chairman pointed out the plans stated that a "guard rail" would be installed. He agreed with the earlier comments on the challenges of exiting onto Ogden Avenue. He commended the petitioner for responding to all of the residents' questions.

Mr. Beggs shared his comments that it appeared there was much positive input from the public, along with construction challenges, but the opposition was somewhat undecided.

**WITH RESPECT TO PC FILE NO. 17-13, MR. MATEJCZYK MADE A MOTION THAT THE PLAN COMMISSION FORWARD A POSTIVIE RECOMMENDATION TO THE VILLAGE COUNCIL, SUBJEC TO THE FOLLOWING CONDITIONS:**

1. **THE SPECIAL USE, PLAT OF SUBDIVISION AND ZONING ORDINANCE MAP AMENDMENT SHALL SUBSTANTIALLY CONFORM TO THE STAFF REPORT, ENGINEERING PLANS PREPARED BY C.M. LAVOIE & ASSOCIATES, INC. AS REVISED AND DATED JULY 16, 2013; PLAT OF SUBDIVISION PREPARED C.M. LAVOIE & ASSOCIATES, INC. DATED JULY 18, 2013; AND ARCHITECTURAL AND LANDSCAPE PLANS PREPARED BY CRAFT ARCHITECTURE, LLC DATED JULY 8, 2013 AND REVISED JULY 18, 2013, EXCEPT AS SUCH PLANS MAY BE MODIFIED TO CONFORM TO THE VILLAGE CODES AND ORDINANCES.**
2. **PRIOR TO VILLAGE COUNCIL CONSIDERATION, THE PETITIONER SHALL PROVIDE DOCUMENTATION FROM THE STATE OF ILLINOIS NOTING THEIR APPROVAL OF THE SUBJECT SITE.**
3. **THE VILLAGE AND PETITIONER SHALL TOGETHER PURSUE A PETITION FOR AGREED ORDER TO RESCIND COURT ORDER 93 MR 0242 FOR THE PORTION OF THE PROPOSED PROJECT THAT IS BOUND BY THE COURT ORDER.**
4. **AT NO TIME SHALL THIS SITE BE CONVERTED FROM A SHELTERED CARE FACILITY FOR SENIOR CITIZENS TO ANY OTHER USE.**
5. **DECORATIVE FENCING IS REQUIRED AROUND EACH OF THE PROPOSED DETENTION BASIN RETAINING WALLS.**
6. **PRIOR TO THE ISSUANCE OF ANY DEVELOPMENT PERMITS, THE PETITIONER SHALL PAY A \$8,500 FEE IN LIEU PAYMENT FOR 17 NEW PARKWAY TREES.**
7. **THE DRIVEWAY BEGINNING AT THE NORTHEAST CORNER OF THE BUILDING AND ENDING AT THE NORTHWEST CORNER OF THE BUILDING ALONG WITH THE HAMMERHEAD AT THE NORTHWEST CORNER OF THE BUILDING SHALL BE DESIGNATED AS A FIRE LANE.**
8. **FIRE HYDRANTS SHALL BE PROVIDED SUCH THAT NO PORTION OF THE BUILDING IS GREATER THAN 600 FEET FROM A HYDRANT AS MEASURED ALONG AN APPROVED ROUTE.**
9. **THE BUILDING SHALL INCLUDE A FIRE ALARM SYSTEM AND SPRINKLER SYSTEM THAT MEET THE VILLAGE'S CODE REQUIREMENTS.**

**SECONDED BY MRS. RABATAH. ROLL CALL:**

**AYE: MR. MATEJCZYK, MRS. RABATAH, MR. BEGGS, MR. COZZO, MR. QUIRK, MR. RICHARD, MS. URBAN, CHAIRMAN WEBSTER**

**NAY: NONE**

**MOTION CARRIED. VOTE: 8-0**

(The Plan Commission took a five minute recess at 9:00 p.m. and reconvened at 9:07 p.m.)

Chairman Webster swore in those individual who would be speaking on the petition below.

201 South Grand Avenue East  
Springfield, Illinois 62763-0002

Telephone: (217) 782-0545  
TTY: (800) 526-5812

August 28, 2013

Mr. Michael Fiandaca  
Fiandaca & Associates  
8 South Michigan Avenue, 31<sup>st</sup> Floor  
Chicago, Illinois 60602


Dear Mr. Fiandaca:

This is to inform you that the Department has reviewed and approved the application you submitted for a change of location for Delta Life Services in Downers Grove. The location approved by the Department, 715-721 63<sup>rd</sup> Street, Downers Grove is being changed to 4200-4240 Lacey Avenue, Downers Grove. Note that this approval is contingent up the review and acceptance of a Phase I environmental study for the new site. Additionally, the operational deadline has been extended from January 20, 2014, to January 20, 2015.

You must report to the Department in writing any change to the application, including any changes in the development or implementation plans for the facility, as soon as such change becomes known to you.

If you have any questions, please contact me.

Sincerely,

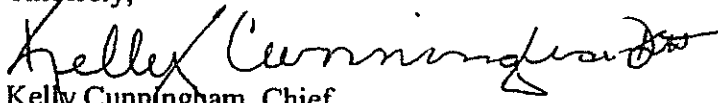  
Kelly Cunningham, Chief  
Bureau of Long Term Care

ORDINANCE NO. \_\_\_\_\_

AN ORDINANCE AUTHORIZING THE ISSUANCE OF THE VILLAGE OF DOWNERS GROVE, DUPAGE COUNTY, ILLINOIS MULTIFAMILY HOUSING REVENUE BONDS (DOWNERS GROVE SLF), SERIES 2013 IN THE AGGREGATE PRINCIPAL AMOUNT OF NOT TO EXCEED \$20,000,000 IN CONNECTION THEREWITH; AUTHORIZING THE EXECUTION AND DELIVERY OF A LOAN AGREEMENT BETWEEN THE VILLAGE OF DOWNERS GROVE, DUPAGE COUNTY, ILLINOIS AND THE BORROWER; AUTHORIZING THE EXECUTION AND DELIVERY OF A TRUST INDENTURE SECURING SAID BONDS; AUTHORIZING THE EXECUTION AND DELIVERY OF A REGULATORY AGREEMENT; AUTHORIZING THE EXECUTION AND DELIVERY OF A BOND PURCHASE CONTRACT; AND RELATED MATTERS.

WHEREAS, the Village of Downers Grove, DuPage County, Illinois (the "Village") is a municipal corporation and a home rule unit of local government and is authorized and empowered by the provisions of Section 6 of Article VII of the Illinois Constitution of 1970 and the Downers Grove Revenue Bond Ordinance constituting Chapter 27 of the Downers Grove Municipal Code (the "Act") to issue its Revenue Bonds and to finance or refinance in whole or in part the cost of the acquisition, purchase, construction, reconstruction, improvement, betterment or extension of any economic development project in order to encourage economic development of the Village; and

WHEREAS, as a result of negotiations between the Village and Downers Grove SLF, LLC, an Illinois limited liability company (the "Borrower"), the Borrower has requested that the Village issue its revenue bonds for the purpose of (i) making a first mortgage loan to the Borrower to provide funds for the payment and reimbursement of the costs of acquiring, constructing and equipping a 120-unit supportive living/multifamily housing facility located in the Village (the "Project"), (ii) fund the Debt Service Reserve Fund Requirement, (iii) pay capitalized interest on the Bonds (as hereinafter defined), and (iv) the payment of costs related to the issuance thereof; and

WHEREAS, the Project will be of the character and will accomplish the purposes provided by the Act; and the Village is willing to issue its revenue bonds to finance the Project, as set forth in the details and provisions of a Loan Agreement dated as of November 1, 2013 by and between the Village and the Borrower (the "Loan Agreement"); and

WHEREAS, it is estimated that the costs of the Project, including costs relating to the costs of issuance of the revenue bonds herein authorized, will not exceed \$20,000,000; and

WHEREAS, it is necessary and proper for the Village for the benefit of the inhabitants of the Village to authorize the financing of the Project and issuance of revenue bonds hereinafter authorized and designated "Multifamily Housing Revenue Bonds (Downers Grove SLF), Series 2013" (the "Bonds") in the aggregate principal amount of not to exceed \$20,000,000; and

WHEREAS, the Bonds will be sold directly to a purchaser (the "Purchaser") pursuant to a Bond Purchase Contract (the "Bond Purchase Contract") or other agreement, dated as of date of delivery, between the Issuer, the Borrower and the Purchaser, or, if applicable, to an underwriter, its successors and their assigns (the "Underwriter") as set forth in the Bond Purchase Contract; and

WHEREAS, it is necessary to authorize the execution of a Loan Agreement between the Village and the Borrower under the terms of which the Village will lend the proceeds of the sale of the Bonds to the Borrower to reimburse the Borrower for costs related to the Project, the payments to be paid by the Borrower to the Village in repayment of the loan to be sufficient to pay at maturity the principal of, premium, if any, and interest on the Bonds; and

WHEREAS, it is necessary for the Village to execute and deliver an Indenture of Trust to Amalgamated Bank of Chicago, as Trustee (the "Trustee") or, if applicable, to the direct Purchaser of the Bonds, for the holder(s) from time to time of the Bonds pursuant to which the Bonds will be issued; and



WHEREAS, it is necessary for the Village to authorize the execution of a Regulatory Agreement; and

WHEREAS, a Preliminary Limited Offering Memorandum, if applicable, (collectively, with the final Limited Offering Memorandum, the "Limited Offering Memorandum") may be prepared in connection with the Bonds; and

WHEREAS, it is necessary to authorize the sale of the Bonds and to execute a Bond Purchase Contract as hereinafter defined in connection therewith; and

WHEREAS, the Village has caused to be prepared and presented to this meeting the following documents, which the Village proposes to enter into:

1. The Loan Agreement dated as of November 1, 2013, between the Village and the Borrower (the "Loan Agreement");
2. The Indenture of Trust dated as of November 1, 2013 (the "Indenture"), between the Village and the Trustee and/or the Purchaser, setting forth terms, conditions and security requirements for the proposed bond issue and containing the form of the Bonds; and
3. The Regulatory Agreement dated November 1, 2013 (the "Regulatory Agreement") among the Village, the Borrower and the Trustee and/or the Purchaser; and

NOW, THEREFORE, BE IT ORDAINED BY THE VILLAGE COUNCIL OF THE VILLAGE OF DOWNERS GROVE, DUPAGE COUNTY, ILLINOIS, AS FOLLOWS:

Section 1. Pursuant to the Act, in order to relieve the conditions of unemployment and to encourage the increase of economic development, the Project shall be and is hereby authorized to be financed as described herein. It is hereby found and declared that the financing of the Project and the use thereof by the Borrower as hereinafter provided is necessary to accomplish the public purposes described in the preamble hereto and in the Act.

Section 2. That the form, terms and provisions of the proposed Loan Agreement and Indenture be, and they hereby are, in all respects approved, and that the Mayor and the Village Clerk of the Village be, and they are hereby authorized, empowered and directed to execute and deliver such instruments in the name and on behalf of the Village, to cause the Loan Agreement to be delivered to the Borrower and to cause the Indenture to be delivered to the Trustee and/or the Purchaser; that the Indenture shall constitute a lien for the security of the Bonds and upon all right, title and interest of the Village in and to the Loan Agreement (except for certain rights of the Village to notice, indemnification and payment of expenses) and in and to the payments, revenues and receipts payable to the Village pursuant thereto, and said revenues are hereby and in the Indenture pledged for such purpose; that the Loan Agreement and the Indenture are to be in substantially the respective forms submitted to this meeting and are hereby approved, with such changes therein as shall be approved by the officials of the Village executing the same, their execution thereof to constitute conclusive evidence of their approval of any and all changes or revisions therein from the forms of the Loan Agreement and the Indenture hereby approved; and that from and after the execution and delivery of such instruments, the officials, agents and employees of the Village are hereby authorized, empowered and directed to do all such acts and things and to execute all such documents as may be necessary to carry out and comply with the provisions of such instrument as executed.

Section 3. That the form, terms and provisions of the proposed Regulatory Agreement, a copy of which is before this meeting, be, and it hereby is, in all respects approved, and that the Mayor and the Village Clerk of the Village be, and they hereby are, authorized, empowered and directed to execute the Regulatory Agreement in the name and on behalf of the Village and thereupon to cause the Regulatory Agreement to be delivered to the Borrower and the Trustee, or, if

applicable, the Purchaser, that the Regulatory Agreement is to be in substantially the form thereof submitted to this meeting and hereby approved, with such changes therein as shall be approved by the officials of the Village executing the same, their execution thereof to constitute conclusive evidence of their approval of a Regulatory Agreement shall be entered into with the Borrower and the Trustee or, if applicable, the Purchaser; and that from and after the execution and delivery of such instrument, the officials, agents and employees of the Village are hereby authorized, empowered and directed to do all such acts and things necessary to carry out and comply with the provisions of such instrument as executed.

Section 4. That the issuance of the Bonds in the aggregate principal amount of not to exceed \$20,000,000 to mature on the date and with an interest rate, with such interest rate being either fixed or variable in nature at a rate not to exceed twelve percent (12%), to be as determined in accordance with the Indenture is hereby approved and the Mayor and the Village Clerk of the Village be and are hereby authorized, empowered and directed to cause to be prepared the Bonds in the form and having the other terms and provisions specified in the Indenture (as executed and delivered); that the Bonds shall be executed in the name of the Village with the manual or facsimile signature of its Mayor and the manual or facsimile signature of its Village Clerk and the seal of the Village shall be impressed or reproduced thereon, and that the Mayor or any other officer of the Village shall cause the Bonds, as so executed and attested, to be delivered to the Trustee for authentication and the Trustee is hereby requested to authenticate the not to exceed \$20,000,000 aggregate principal amount of Bonds; and the form of the Bonds submitted to this meeting as the same appears in the Indenture, subject to appropriate insertion and revision in order to comply with the provisions of said Indenture be, and the same hereby is, approved, and when the same shall be executed on behalf of the Village

in the manner contemplated by the Indenture and this Ordinance in the aggregate principal amount of not to exceed \$20,000,000, it shall represent the approved form of the Bonds of the Village.

Section 5. That the distribution and use of the Preliminary Limited Offering Memorandum, if applicable, (with such changes therein as shall be required or approved by counsel to the Village) by the Underwriter is hereby authorized to be approved and the distribution and use of a Limited Offering Memorandum (in substantially the form of the Preliminary Limited Offering Memorandum but with appropriate variations to reflect the final terms of the Loan Agreement, the Regulatory Agreement, the Indenture, the Bonds and the Bond Purchase Contract) is hereby authorized. The Mayor is hereby authorized, empowered and directed to certify that, if applicable, the portions of the Preliminary Limited Offering Memorandum and the Limited Offering Memorandum relating to the Village is in a form deemed final by the Village.

Section 6. That the sale of the Bonds, upon the terms and conditions set out in the Bond Purchase Contract, be, and is, in all respects authorized and approved.

Section 7. That from and after the execution and delivery of the Loan Agreement, the Indenture, the Regulatory Agreement and the Bond Purchase Contract, the proper officials, agents and employees of the Village are hereby authorized, empowered and directed to do all such acts and things and to execute all such documents as may be necessary to carry out and comply with the provisions of said documents as executed and to further the purposes and intent of this Ordinance, including the preamble hereto. The Mayor and the Village Clerk be, and they are hereby, further authorized and directed for and on behalf of the Village, to execute all papers, documents, certificates and other instruments that may be required for the carrying out of the authority conferred by this Ordinance or to evidence said authority, including without limitation the signing of IRS Form 8038 and the filing thereof as therein required and the certifications relating to Section 148 of the

Code and the regulations promulgated thereunder and changes in the documents approved hereby as approved by the officials of the Village executing the same, and to exercise and otherwise take all necessary action to the full realization of the rights, accomplishments and purposes of the Village under the Loan Agreement, the Regulatory Agreement, the Indenture, the Limited Offering Memorandum, if applicable, and the Bond Purchase Contract and to discharge all of the obligations of the Village thereunder. For purposes of certifying to matters of arbitrage, the Mayor is hereby designated an officer responsible for issuing the Bonds.

Section 8. That all acts and doings of the officials of the Village which are in conformity with the purposes and intent of this Ordinance and in furtherance of the issuance and sale of the Bonds in the aggregate principal amount of not to exceed \$20,000,000 and the financing of the Project hereby are, in all respects, approved and confirmed.

Section 9. That the Bonds shall be issued in compliance with and under the authority of the provisions of the Act, this Ordinance and the Indenture.

Section 10. The Bonds may be initially issued in book-entry form and registered in the name of either the Purchaser or The Depository Trust Company, New York, New York ("DTC"), or its nominee, as securities depository for the Bonds. The Mayor is hereby authorized, empowered and directed to execute and deliver an agreement with the Purchaser or DTC and any other necessary parties in order to effect such book-entry registration.

Section 11. That the provisions of this Ordinance are hereby declared to be separable, and if any section, phrase or provision shall, for any reason, be declared to be invalid, such declaration shall not affect the validity of the remainder of the sections, phrases or provisions.

Section 12. That all ordinances, resolutions, orders or parts thereof in conflict with the provisions of this Ordinance are, to the extent of such conflict, hereby superseded.

Section 13. This Ordinance shall be in full force and effect from and after its passage and approval, in accordance with law.

Section 14. The Bonds, including but not limited to the principal of, premium, if any, interest thereon and any expenses thereto shall be limited obligations of the Village, payable solely and only from the revenues and receipts derived by the Village pursuant to the Loan Agreement and shall be otherwise secured as provided in the Loan Agreement and the Indenture. The Bonds shall not in any respect be a general obligation of the Village, nor shall they be payable in any manner from funds of the Village raised by taxation. The Bonds shall state that they do not constitute an indebtedness of the Village or a loan of credit thereof within the meaning of any constitutional or statutory provision. Nothing in this Ordinance, the Loan Agreement, the Indenture, the Regulatory Agreement, the Bond Purchase Contract, the Limited Offering Memorandum, if applicable, or the form of the Bonds (hereinafter referred to collectively as the "Financing Documents") or in any document or agreement required hereby and thereby, shall be construed as an obligation or commitment by the Village to expend any of its funds other than (i) the proceeds derived from the sale of the Bonds, (ii) the revenues and receipts derived from the Loan Agreement, and (iii) any monies arising out of the investment or reinvestment of said proceeds, income, revenues, receipts or monies.

PASSED this \_\_\_\_\_ day of \_\_\_\_\_, 2013.

APPROVED this \_\_\_\_\_ day of \_\_\_\_\_, 2013.

\_\_\_\_\_  
Mayor

ATTEST:

\_\_\_\_\_  
Village Clerk

AYES: \_\_\_\_\_

NAYS: \_\_\_\_\_

ABSENT: \_\_\_\_\_

---

**LOAN AGREEMENT**

between

**VILLAGE OF DOWNERS GROVE, DUPAGE COUNTY, ILLINOIS**  
as Issuer

and

**DOWNERS GROVE SLF, LLC,**  
an Illinois limited liability company,  
as Borrower

Relating to  
Not to Exceed:

**\$20,000,000**

**VILLAGE OF DOWNERS GROVE, DUPAGE COUNTY, ILLINOIS**  
**MULTIFAMILY HOUSING REVENUE BONDS**  
**(DOWNERS GROVE SLF), SERIES 2013**

Dated as of November 1, 2013

---

The interest of the Village of Downers Grove, DuPage County, Illinois (the "Issuer") in this Loan Agreement has been assigned (except for "Unassigned Rights of the Issuer" defined in the Indenture) pursuant to the Trust Indenture (the "Indenture") dated as of the date hereof from the Issuer to Amalgamated Bank of Chicago, an Illinois state banking corporation, as trustee (the "Trustee"), and is subject to the security interest of the Trustee thereunder.



## **TABLE OF CONTENTS**

	<b><u>Page</u></b>
ARTICLE I. DEFINITIONS .....	2
Section 1.1. Definitions .....	2
Section 1.2. Interpretation.....	4
ARTICLE II. REPRESENTATIONS AND WARRANTIES .....	5
Section 2.1. Representations and Warranties of the Issuer.....	5
Section 2.2. Representations, Warranties and Certain Covenants of the Borrower .....	6
Section 2.3. Bond Counsel May Rely on Representations and Warranties.....	10
Section 2.4. Inspections of Project .....	10
Section 2.5. Financial Records and Statements .....	10
Section 2.6. Modification with Respect to Excludability of Interest from Gross Income and the Act.....	12
ARTICLE III. ISSUANCE OF THE BONDS; APPLICATION OF THE BOND PROCEEDS AND BORROWER DEPOSITS.....	13
Section 3.1. Issuance of the Bonds; Deposit of Bond Proceeds and Borrower Deposits .....	13
Section 3.2. Investment of Funds and Arbitrage .....	13
Section 3.3. Agreement to Acquire, Construct and Equip the Project; Disbursement of Construction and Acquisition Fund .....	14
Section 3.4. Replacement Reserve Account .....	15
Section 3.5. No Warranty by Issuer.....	16
Section 3.6. Limitation of Issuer's Liability .....	16
ARTICLE IV. THE LOAN AND OTHER COVENANTS OF THE BORROWER.....	17
Section 4.1. The Loan .....	17
Section 4.2. Borrower's Repayment Obligation .....	17
Section 4.3. Additional Covenants of the Borrower.....	18
Section 4.4. Assignment and Pledge of the Issuer's Rights; Obligations of the Borrower Hereunder Unconditional .....	19
Section 4.5. Non-Recourse Obligation of the Borrower.....	19
Section 4.6. Security Interest .....	20
Section 4.7. Recording and Maintenance of Liens .....	21
Section 4.8. Annual Certificate.....	21
Section 4.9. Maintenance of Existence and Qualification .....	22
Section 4.10. Nature of Project and Public Purpose.....	23
Section 4.11. Covenants Respecting Arbitrage .....	23

ARTICLE V.	DAMAGE, DESTRUCTION AND CONDEMNATION.....	24
Section 5.1.	No Abatement of Payments .....	24
Section 5.2.	Application of Proceeds.....	24
ARTICLE VI.	SPECIAL COVENANTS.....	24
Section 6.1.	Preservation of Project.....	24
Section 6.2.	Insurance Required .....	25
Section 6.3.	Further Contribution of Borrower .....	26
Section 6.4.	Issuer and Borrower Representatives .....	26
Section 6.5.	Additional Payments.....	26
Section 6.6.	Indemnification.....	27
Section 6.7.	Limitations on Liability of Issuer and Trustee .....	29
Section 6.8.	Borrower's Approval of Issuance of Bonds by Issuer .....	30
Section 6.9.	Tax Exempt Status of the Bonds .....	30
Section 6.10.	Assignment, Selling and Leasing .....	31
Section 6.11.	Compliance with Applicable Laws.....	31
Section 6.12.	Environmental Representation and Indemnity .....	31
Section 6.13.	Tax Agreement .....	33
Section 6.14.	Obligation to Hire Independent Consultants .....	34
Section 6.15.	Change of Management.....	34
Section 6.16.	Permits and Licenses .....	34
Section 6.17.	Taxes and Liens .....	34
Section 6.18.	Covenants in Regulatory Agreement.....	35
Section 6.19.	Additional Indebtedness .....	35
Section 6.20.	Payment of Taxes and Claims .....	35
Section 6.21.	Liens .....	35
Section 6.22.	Single Purpose Entity .....	35
Section 6.23.	Hedges .....	36
Section 6.24.	Waiver of Borrower Covenants.....	36
Section 6.25.	Change in Control of Managing Member.....	36
ARTICLE VII.	DEFAULTS AND REMEDIES .....	36
Section 7.1.	Events of Default .....	36
Section 7.2.	Remedies.....	39
Section 7.3.	Additional Remedies .....	39
Section 7.4.	No Remedy Exclusive .....	39
Section 7.5.	No Additional Waiver Implied by One Waiver.....	40
Section 7.6.	Waiver of Extension, Appraisal, Stay, Laws .....	40
ARTICLE VIII.	MISCELLANEOUS .....	40
Section 8.1.	Notice.....	40
Section 8.2.	Concerning Successors and Assigns.....	41
Section 8.3.	Governing Law .....	41

Section 8.4.	Amendments to Borrower Documents .....	41
Section 8.5.	Further Assurances and Corrective Instruments.....	42
Section 8.6.	Captions .....	42
Section 8.7.	Severability .....	42
Section 8.8.	Counterparts.....	42
Section 8.9.	Amounts Remaining in Bond Fund or Other Funds.....	42
Section 8.10.	Effective Date and Term.....	42
Section 8.11.	Default by Issuer; Limited Liability .....	43
Section 8.12.	Indenture Provisions .....	43
Section 8.13.	Third Party Beneficiary .....	43
Section 8.14.	Payment .....	43
Section 8.15.	Counterparts.....	43
Section 8.16.	Notice of Changes in Fact.....	43
Section 8.17.	No Agency Relationship.....	44
Section 8.18.	Services to Benefit Issuer Only .....	44
Section 8.19.	Limitation of Liability .....	44
Exhibit A	Project Description .....	A-1
Exhibit B	Form of Note.....	B-1
Exhibit C	Construction Budget .....	C-1
Exhibit D	Construction and Acquisition Fund Requisition.....	D-1
Exhibit E	Violations of Environmental Regulations .....	E-1
Exhibit F	Exceptions to Qualified Residential Rental Project.....	F-1
Exhibit G	Copy of Regulatory Agreement.....	G-1
Exhibit H	[Reserved].....	H-1
Schedule A	Funds or Accounts as Established by Indenture .....	SCHEDULE A-1
Schedule B	Pro Forma Title Policy.....	SCHEDULE B-1

## LOAN AGREEMENT

This LOAN AGREEMENT (this "**Agreement**" or "**Loan Agreement**"), dated as of November 1, 2013, is entered into by the **VILLAGE OF DOWNERS GROVE, DUPAGE COUNTY, ILLINOIS**, a municipal corporation and a home rule unit of local government duly organized and existing under the laws of the State of Illinois (the "**Issuer**"), and **DOWNERS GROVE SLF, LLC**, an Illinois limited liability company (the "**Borrower**").

### WITNESSETH:

**WHEREAS**, the Issuer is authorized by the provisions of Section 6 of Article VII of the Illinois Constitution of 1970 and the Downers Grove Revenue Bond Ordinance constituting Chapter 27 of the Downers Grove Municipal Code (the "**Act**") to finance or refinance in whole or in part the cost of the acquisition, purchase, construction, reconstruction, improvement, betterment or extension of any economic development project in order to encourage economic development of the Issuer; and

**WHEREAS**, in order to further the purposes of the Act, the Issuer is issuing its Multifamily Housing Revenue Bonds (Downers Grove SLF), Series 2013, in the aggregate principal amount of not to exceed \$20,000,000 (the "**Bonds**") to loan the proceeds to the Borrower to (a) finance all or a portion of the costs of acquisition, construction and furnishing of a 120-unit supportive living multifamily housing facility and certain functionally-related improvements located at 4200 – 4240 Lacey Road in Downers Grove, Illinois (the "**Project**"), as further described in Exhibit A attached hereto, (b) fund the Debt Service Reserve Fund Requirement, (c) pay capitalized interest on the Bonds, and (d) pay a portion of the costs of issuance of the Bonds; and

**WHEREAS**, the Bonds will be issued in multiple Advances (as defined in the Indenture) under the terms of a Trust Indenture (the "**Indenture**") of even date herewith between the Issuer and Amalgamated Bank of Chicago, as trustee (the "**Trustee**"); and

**WHEREAS**, the Borrower's obligation to repay the loan is evidenced by this Agreement and the Borrower's execution and delivery to the Issuer of a promissory note (the "**Note**") concurrent herewith; and

**WHEREAS**, the Bonds are secured by (i) an assignment and pledge by the Issuer to the Trustee of this Agreement and the Note, and (ii) the Mortgage, the Assignment of Rents and the Assignment of Contracts in favor of the Trustee for the benefit of the owners from time to time of the Bonds;

**NOW, THEREFORE**, in consideration of the respective representations and agreements herein contained, the parties hereto agree as follows (provided, that in the performance of the agreements of the Issuer herein contained, any obligation it may thereby incur shall not constitute a debt, liability or obligation of the State of Illinois, or any instrumentality thereof, including, without limitation, the Issuer and shall never be payable from tax revenues or other public or general funds or assets of the State of Illinois (the "**State**") or the Issuer, except to the extent the Bonds shall be a special, limited obligation of the Issuer payable solely out of the

revenues and receipts derived from this Agreement, the Note, the sale of the Bonds, and the income from the temporary investment, all as herein provided):

## ARTICLE I.

### DEFINITIONS

**Section 1.1. Definitions.** All words and phrases defined in Article I of the Indenture shall have the same meanings when used in this Loan Agreement. In addition, the following words and phrases shall have the following meanings:

**"Construction Budget"** means the budget for acquisition, construction and equipping of the Project attached as *Exhibit C* as modified to the date of reference pursuant to Section 3.3.

**"Debt Service Coverage Ratio"** means for any consecutive twelve (12) month period, the ratio of (a) Revenues minus Operating Expenses for such consecutive twelve (12) month period other than depreciation determined in accordance with generally accepted accounting principles, divided by (b) the sum of the Bond Service Charges plus the regularly scheduled principal of and interest on other Indebtedness of the Borrower for any bank debt or equipment leases entered into in the normal course of business under Section 6.19(a) hereof for such consecutive twelve (12) month period.

**"Disbursement Agreement"** means the Purchase Contract with respect to the Bonds dated \_\_\_\_\_, 2013, among the Borrower, the Issuer and the Purchaser.

**"Fiscal Year"** means the fiscal year of the Borrower which commences January 1 and ends on the succeeding December 31, or any other consecutive twelve month period which the Borrower shall designate in writing to the Issuer and the Trustee.

**"Force Majeure"** means that term as it is defined in Section 7.1 hereof.

**"Indebtedness"** means (i) all the indebtedness of the Borrower for borrowed money or that has been incurred in connection with the acquisition of assets, excluding, however, (a) indebtedness incurred in connection with a gift, bequest or devise of Property that is secured by a lien, charge or other encumbrance on such property and liability for which is effectively limited to the property subject to such lien, charge or other encumbrance with no recourse, directly or indirectly, to any other Property of the Borrower, (b) all unsecured indebtedness of Borrower, and (c) the making of a bridge loan or the additional bridge loan to the Borrower by the Investor Member, the Managing Member or a third party, (ii) the capitalized value of the liability under any lease of real or personal property which is properly capitalized on the balance sheet of the Borrower in accordance with generally accepted accounting principles consistently applied, and (iii) any guaranties by the Borrower of the Indebtedness of any other Person.

**"Indenture"** means the Trust Indenture, dated as of November 1, 2013, from the Issuer to Amalgamated Bank of Chicago, as trustee, under which the Bonds are being issued, as amended, restated, supplemented or otherwise modified from time to time.

**"Independent Insurance Consultant"** means a person who or firm which is not a director, trustee, employee or officer of the Borrower or a director, trustee, employee or commissioner of the Issuer, appointed by an authorized officer of the Borrower and satisfactory to the Borrower, qualified to survey risks and to recommend insurance coverage for such Project and having a favorable reputation for skill and experience in such surveys and such recommendations, and who may be a broker or agent with whom the Borrower transacts business.

**"Issuer Documents"** means this Loan Agreement, the Indenture, the Disbursement Agreement, the Regulatory Agreement and the Tax Agreement and all certificates executed and delivered by the Issuer with respect to the issuance of the Bonds.

**"Investor Member"** means \_\_\_\_\_, and its successors, affiliates and assigns.

**"Managing Member"** means \_\_\_\_\_, LLC, an \_\_\_\_\_ limited liability company, as the managing member of the Borrower.

**"Operating Agreement"** has the meaning given in Section 4.9 hereof.

**"Permitted Encumbrances"** means those title exceptions listed more specifically on *Schedule B* attached hereto and made a part hereof and as of any particular time, any of the following:

(a) Liens for taxes and special assessments on the Project not then due or delinquent; (b) Liens arising under the Borrower Documents; (c) purchase money security interests with respect to any item of equipment related to the Project; (d) utility, access, and other easements and rights-of-way, mineral rights and reservations, restrictions and exceptions which would not in the aggregate (i) materially interfere with or impair any present use of the Project or any reasonably probable future use of the Project, or (ii) materially reduce the value which would be reasonably expected to be received for the Project upon any sale (including any foreclosure of the mortgage granted by the Mortgage); (e) mechanics' and materialmen's Liens related to the Project when payment of the related bill is not overdue; (f) judgment Liens against the Borrower so long as such judgment is being contested and execution thereon is stayed or while the period for responsive pleading has not lapsed, *provided* the Borrower has established cash reserves relating to such Lien to the extent required under generally accepted accounting principles or has otherwise bonded over or caused the title company to insure against; (g) (1) rights reserved to or vested in any municipality or public authority by the terms of any right, power, franchise, grant, license or permit, or provision of law, affecting the Project, to (A) terminate such right, power, franchise, grant, license or permit, *provided* that the exercise of such right would not materially impair the use of the Project or materially and adversely affect the value thereof, or (B) purchase, condemn, appropriate, or recapture, or designate a purchaser of, the Project; (2) Liens on the Project for taxes, assessments, levies, fees, water and sewer charges, and other governmental and similar charges not yet due or delinquent; (3) currently existing easements, rights-of-way, servitudes, restrictions and other minor defects, encumbrances and irregularities in the title to the Project which do not materially impair the use of the Project or materially and

adversely affect the value thereof; or (4) rights reserved to or vested in any municipality or public authority to control or regulate the Project or to use the Project in any manner, which rights do not materially impair the use of the Project or materially and adversely affect the value thereof; and (h) Liens on the Project and/or the Revenues (subordinate to the Indenture and the Mortgage and subject to a subordination agreement acceptable to the Purchaser [and the Trustee] in its reasonable discretion) to secure payment of Indebtedness subordinate to the obligations of the Borrower under this Agreement.

**"Preliminary Expenditure"** means Preliminary Expenditure as defined in Regulation §1.150-2(f)(2); or an amount not in excess of the lesser of \$100,000 or five percent (5%) of the proceeds of the issue. The term "Preliminary Expenditure" includes architectural, engineering, surveying, soil testing and similar costs that are incurred prior to commencement of acquisition or construction of the Project, other than land acquisition, site preparation, and similar costs incident to commencement of construction. Preliminary Expenditures are limited to twenty percent (20%) of the aggregate issue price of the Bonds that finance, or are reasonably expected to finance, the capital facility for which the Preliminary Expenditure was paid.

**"Project"** means a 120-unit supportive living multifamily housing facility and certain functionally-related improvements located at \_\_\_\_\_ in Downers Grove, Illinois, which facility and the real property on which it is located is described on ***Exhibit A*** hereto. The term "Project" includes the **"Project Site"**, the **"Project Equipment"** and the **"Project Facilities"** as described in ***Exhibit A***.

**"Purchaser"** means \_\_\_\_\_, a national banking association, in its capacity as initial purchaser of the Bonds.

**"Qualified Portion"** means the portion of the Project which is a qualified residential rental project as defined in Section 142 of the Code.

**"Regulatory Agreement"** means the Regulatory Agreement and Declaration of Restrictive Covenants in the form of ***Exhibit G*** attached hereto, filed in the office of the Recorder of Deeds of DuPage County, Illinois, which restricts the use of the Qualified Portion of the Project to that of a qualified residential rental property as described in Section 142 of the Code.

The terms **"herein," "hereunder," "hereby," "hereto," "hereof"** and any similar terms refer to this Loan Agreement; the term **"heretofore"** means before the date of execution of this Loan Agreement; and the term **"hereafter"** means after the date of execution of this Loan Agreement.

**Section 1.2. Interpretation.** Words importing persons include firms, associations and corporations. Words of the masculine gender shall be deemed and construed to include correlative words of the feminine and neuter genders. Words importing the singular number shall include the plural number and vice versa unless the context shall otherwise indicate.

## ARTICLE II.

### REPRESENTATIONS AND WARRANTIES

**Section 2.1. Representations and Warranties of the Issuer.** The Issuer makes the following representations and warranties as the basis for the undertakings on its part herein contained:

(a) The Issuer is a municipal corporation and a home rule unit of local government duly organized and validly existing under the laws of the State. Under the provisions of the Act and the ordinance adopted by the Issuer, the Issuer is authorized to enter into this Agreement, the Regulatory Agreement, the Mortgage and the Indenture and the transactions contemplated hereunder and thereunder and to carry out its obligations hereunder and thereunder. By proper action of its Village Council, the Issuer has been duly authorized to execute and deliver the Issuer Documents and to issue and sell the Bonds.

(b) To provide funds to loan to the Borrower for the purposes described in this Agreement, the Issuer has authorized its Bonds in the aggregate principal amount of not to exceed \$20,000,000 to be issued upon the terms set forth in the Indenture, under the provisions of which the Issuer's interest in this Agreement and the payments of principal, premium, if any, interest and other revenues hereunder (other than Unassigned Rights) and under the Note are pledged and assigned to the Trustee as security for the payment of the principal of, premium, if any, and interest on the Bonds. The Issuer covenants that it has not and will not pledge or assign its interest in this Agreement, or the revenue and receipts derived pursuant to this Agreement, excepting Unassigned Rights, other than to the Trustee under the Indenture to secure the Bonds.

(c) The Issuer hereby finds and determines that financing the Project by the issuance of the Bonds will further the public purposes of the Act.

(d) To the best of its knowledge, no member or director of the Issuer, nor any other official or employee of the Issuer, has any interest, financial, employment or other, in the Borrower, the Project or in the transactions contemplated hereby.

(e) The Issuer makes no representation or warranty, express or implied, that the proceeds of the Bonds will be sufficient to finance the acquisition, renovation and equipping of the Project or that the Project will be adequate or sufficient for the Borrower's intended purposes.

(f) There is no action, suit, proceeding, inquiry or investigation pending or, to the knowledge of the Issuer, threatened against the Issuer by or before any court, governmental agency or public board or body, which (i) affects or questions the existence or the title to office of any member of the Issuer; (ii) affects or seeks to prohibit, restrain or enjoin the execution and delivery of any of the Issuer Documents, or the issuance, execution or delivery of the Bonds; (iii) affects or questions the validity or enforceability of any of the Issuer Documents or the Bonds; (iv) questions the exclusion from gross income for federal income taxation of interest on the Bonds; or (v) questions the power or authority of the Issuer to perform its obligations under any of the Issuer Documents or the Bonds or to carry out the transactions contemplated by any of the Issuer Documents or the Bonds.



**Section 2.2. Representations, Warranties and Certain Covenants of the Borrower.** The Borrower represents, warrants and covenants as of the date of issuance of the Bonds as follows:

(a) The Borrower is a limited liability company duly organized and validly existing under the laws of the State of Illinois, is in good standing and duly authorized to conduct its business in the State and is duly authorized and has full power under all applicable laws and its operating agreement to create, issue, enter into, execute and deliver, as the case may be, the Borrower Documents. There has been no event of dissolution of the Borrower under its operating agreement or applicable law.

(b) The execution and delivery of the Borrower Documents on the Borrower's part have been duly authorized by all necessary action, and neither the Borrower's execution and delivery of the Borrower Documents, the Borrower's consummation of the transactions contemplated hereby or thereby, nor the Borrower's fulfillment of or compliance with the terms and conditions hereof or thereof, conflicts with or results in a material breach of the operating agreement of the Borrower or any material agreement or instrument to which the Borrower is now a party or by which it or any of its property is bound (except for any such breaches for which the Borrower has obtained a waiver or a required consent), or constitutes a material default (or would constitute a material default with due notice or the passage of time or both) under any of the foregoing, or, except as described in the Borrower Documents, results in the creation or imposition of any prohibited lien, charge or encumbrance whatsoever upon any of the property or assets of the Borrower under the terms of any material instrument or agreement to which the Borrower is now a party or by which it, or any of its property, is bound.

(c) The Borrower Documents have been duly authorized by all necessary action by the Borrower, executed and delivered and constitute the valid and binding obligations of the Borrower, enforceable in accordance with their terms, except as such enforcement may be limited by applicable bankruptcy, insolvency or other similar laws affecting the rights and remedies of creditors generally. No authorization or approval of any other governmental body or agency is required for the execution by the Borrower of the Borrower Documents or the performance by the Borrower of its obligations under the Borrower Documents or the transactions contemplated thereby.

(d) The Borrower will not use any of the proceeds of the Bonds in such a manner as to impair the exclusion from gross income of the interest on the Bonds from federal income taxation or take or fail to take any action that would so impair such exclusion. The Borrower will comply fully with its covenants and agreements under the Borrower Documents and the Tax Agreement.

(e) The Project is of the type authorized and permitted by the Act and will, from the Closing Date forward, be operated in compliance with the provisions of the Act and the provisions of the Code applicable thereto. The Borrower will use due diligence to cause the Project to be operated in accordance with the Act and all other applicable laws, rulings, regulations and ordinances of any applicable Governmental Authority and the departments, agencies and political subdivisions thereof. The Borrower has obtained or will cause to be

obtained all requisite approvals of the Issuer and of any applicable Governmental Authority or other federal and local governmental bodies required for the operation of the Project.

(f) Compliance by the Borrower with the provisions of the Bond Documents and the Borrower Documents will not involve, to the extent applicable, any prohibited transaction within the meaning of the Employee Retirement Income Security Act of 1974, as amended (sometimes referred to in this subparagraph 2.02(i) as "**ERISA**"), or Section 4975 of the Code. No "employee pension benefit plans", that are subject to Title IV of ERISA (sometimes referred to in this subparagraph 2.02(i) as "**Plans**"), maintained by the Borrower, nor any trust created thereunder, have incurred any "accumulated funding deficiency" as defined in Section 302 of ERISA, to the extent applicable and the present value of all benefits vested under all Plans, if any, did not exceed, as of the last annual valuation date, the value of the assets of the Plans allocable to such vested benefits.

(g) With respect to the construction and equipping of the Project with proceeds of the Bonds, the Borrower has complied with and will comply with the Illinois Prevailing Wage Act, 820 ILCS 130/1 to 130/12, to the extent required by applicable state laws.

(h) The Borrower intends to cause the residential units in the Project to be rented or available for rental on a basis, which satisfies the requirements of the Regulatory Agreement, including all applicable requirements of the Act and the Code, and pursuant to leases, which comply with all applicable laws.

(i) The Borrower shall, through the term of this Agreement and at no expense to the Issuer, promptly comply or cause compliance with all applicable laws, ordinances, orders, rules, regulations and requirements of duly constituted public authorities which may be applicable to the Project or to the repair and alteration thereof, or to the use or manner of use of the Project, including, but not limited to, the Americans with Disabilities Act, Illinois Accessibility Code, all Federal, State and local environmental, health and safety laws, rules, regulations and orders applicable to or pertaining to the Project, Federal Worker Adjustment and Retraining Notification Act and Illinois Prevailing Wage Act.

(j) As of the date hereof, the Borrower is in full compliance with all of the terms and conditions of this Loan Agreement, the Borrower Documents and the Bonds and no "Event of Default" has occurred and is continuing with respect thereto and no event has occurred and is continuing which with the lapse of time or the giving of notice or both would constitute such an "Event of Default".

(k) All amounts of Project Costs to be paid from proceeds of the Bonds shown in Section 7.3 of the Tax Agreement are costs of a project eligible to be financed by bonds issued by the Issuer under the Act. None of the proceeds of the Bonds will be used directly or indirectly as working capital or to finance inventory.

(l) The availability of financial assistance from the Issuer as provided herein and in the Indenture has induced the Borrower to proceed with the Project. The Borrower does not intend to lease the Qualified Portion of the Project, except to residents in the living units contained in the Project or otherwise in the ordinary course of business of the Borrower.

(m) The Borrower has good and marketable title in fee simple to the Project Site, sufficient for the purposes of this Loan Agreement, subject only to Permitted Encumbrances.

(n) The Borrower has obtained a standard American Land Title Association ("ALTA") title insurance policy from a title insurance company in an amount at least equal to the face amount of the Bonds insuring the Issuer and the Trustee on behalf of the Bondholders as their respective interests may appear, and containing only such exceptions as listed on *Schedule B*.

(o) The Project is in material compliance with all applicable federal, state and local laws and ordinances relating to zoning, building, safety and those environmental laws and regulations that are applicable to the Project.

(p) The representations and covenants contained in the Tax Agreement are true and correct and are incorporated herein by this reference and shall have the same effect as if such representations and covenants were actually contained in this Loan Agreement.

(q) No portion of the proceeds of the Bonds will be used for costs paid prior to sixty days before the date of the Declaration of Official Intent adopted by the Issuer or paid eighteen (18) months prior to the Issuance Date other than a Preliminary Expenditure.

(r) No property shall be substituted for the property described in *Exhibit A* unless an opinion is received from Bond Counsel to the effect that such substitution will not cause interest on the Bonds to become subject to Federal income taxation.

(s) No litigation, proceedings or investigations are pending or, to the knowledge of the Borrower, threatened against the Borrower seeking to restrain, enjoin or in any way limit the approval or issuance and delivery of the Borrower Documents or which would in any manner challenge or adversely affect the corporate existence or powers of the Borrower to enter into and carry out the transactions described in or contemplated by or the execution, delivery, validity or performance by the Borrower of the Borrower Documents. In addition, no litigation, proceedings or investigations are pending or, to the knowledge of the Borrower, threatened in writing against the Borrower, except litigation, proceedings or investigations involving claims for which the probable ultimate recoveries and the estimated costs and expenses of defense, in the opinion of management of the Borrower (i) will be entirely within the applicable insurance policy limits (subject to applicable deductibles) or are not in excess of the total of the available assets held under applicable self-insurance programs or (ii) will not have a material adverse effect on the operations or condition, financial or otherwise, of the Borrower.

(t) The Borrower has filed or caused to be filed all federal, state and local tax returns which are required to be filed, and has paid or caused to be paid all taxes as shown on said returns or on any assessment received by it, to the extent that such taxes have become due.

(u) The Borrower is not in default in the performance, observance or fulfillment of any of the obligations, covenants or conditions contained in any material agreement or instrument to which it is a party.

(v) The Qualified Portion consists of buildings or structures that contain complete living facilities which are to be used on other than a transient basis and facilities which are functionally related and subordinate to the living facilities. No actions will be taken by the Borrower which will in any way adversely affect the use of the residential rental portion of the Project for such purposes.

(w) The information furnished, or to be furnished, by the Borrower and filed, or to be filed, by the Issuer with the Internal Revenue Service pursuant to Section 149(e) of the Code was or will be true and correct in all material respects as of the date of filing said information.

(x) The average maturity of the Bonds does not exceed 120 percent of the average reasonably expected economic life of the Project.

(y) None of the proceeds of the Bonds were or will be used in such a manner as to cause the Bonds to be "federally guaranteed" within the meaning of Section 147(b) of the Code.

(z) The prior owner of the real estate on which the Project is to be constructed (prior to acquisition by affiliated parties to the Borrower in anticipation of the construction of the Project) are not related persons to the Borrower under the Code after applying any of the ownership attribution rules established in the Code, including Section 267 of the Code. The Project has been and will continue to be operated in compliance with the Code, and the Borrower shall take all actions which would cause the non-compliance of such laws to be remedied.

(aa) The purchase of the Project by the Borrower, as further described above in (z), was negotiated by the parties at arms-length and the cost of acquiring the Project financed by Bond proceeds is not less than fair market value.

(bb) The information used in the preparation of the financial statements, this Loan Agreement, the Tax Agreement and any other written statement furnished by the Borrower to the Issuer do not contain any untrue statement of a material fact or omit to state a material fact necessary to make the statements contained therein or herein not misleading. There is no fact which the Borrower has not disclosed to the Issuer in writing which materially adversely affects or, so far as the Borrower can now foresee, will materially adversely affect the financial condition of the Borrower, the ability of the Borrower to own and operate the Project or the Borrower's ability to make payments on the Note and under this Loan Agreement when and as the same become due and payable.

(cc) The Borrower has or will have any and all necessary licenses and permits to occupy and operate their existing facilities and has obtained, will obtain or will cause to be obtained all necessary licenses and permits to acquire, occupy and operate the Project, as they become required.

(dd) Except as otherwise provided by Section 3.3 of this Loan Agreement or Section 5.3 of the Indenture, no amounts shall be withdrawn from the Bond Proceeds Account of the Construction and Acquisition Fund except to pay, or to reimburse the Borrower for, any Costs of the Project or, to the extent permitted by the Code, Costs of Issuance.

(ee) The Managing Member of the Borrower has entered into a management agreement with \_\_\_\_\_, as Managing Agent, a certified copy of which has been delivered and made part of the closing transcript. It provides for a maximum fee not to exceed [five percent (5.0%)] of the annual gross revenues of the Project.

(ff) The proceeds of the sale of the Bonds shall be used exclusively to acquire, construct and equip the Qualified Portion, to fund [capitalized interest and] necessary reserves and to pay a portion of the Costs of Issuance of the Bonds. The Project will be operated in compliance with the Code. The Borrower will take all commercially reasonable actions necessary to remedy any non-compliance with the Code arising in connection with the operation of the Project.

(gg) When recorded, the Regulatory Agreement shall be valid and enforceable in accordance with its terms subordinate, however, to the Mortgage and the Assignment.

(hh) The Borrower shall use or cause the Project to be used as an authorized project for a purpose and use as provided for under the Act until payment in full of the Bonds. The Borrower hereby acknowledges and agrees that the Project is to be owned, managed and operated as "a qualified residential rental project" within the meaning of Section 142(d) of the Code and shall comply with the Act. Subject to the exceptions provided in regulations promulgated under the Code, the Borrower agrees to execute and, for the Qualified Project Period or until the Bonds are no longer Outstanding, whichever is later, comply with the terms and provisions of the Regulatory Agreement, to insert into any deed of conveyance transferring any interest in the Project provisions requiring compliance with the Regulatory Agreement during the Term (as defined in the Regulatory Agreement) thereof by any transferee and to obtain from such transferee an agreement to comply with the Regulatory Agreement during the Term thereof. The representations, warranties, and covenants of the Borrower made in the Regulatory Agreement are incorporated herein and made a part hereof. The Borrower will file or record the Regulatory Agreement at the place or places specified therein and assure the re-recording of the Regulatory Agreement if required under the laws of the State to continue the effectiveness of the original filings and recordings.

**Section 2.3. Bond Counsel May Rely on Representations and Warranties.** The Issuer and the Borrower agree that Bond Counsel shall be entitled to rely upon the factual representations and warranties of the Issuer and the Borrower set forth in this Article II in connection with the delivery of its opinion.

**Section 2.4. Inspections of Project.** The Borrower agrees that during the term of this Loan Agreement, the Issuer, the Trustee, the Purchaser and their duly authorized agents shall have the right, but shall be under no duty or obligation to exercise this right, during regular business hours, with reasonable notice, to enter upon the premises and examine and inspect the Project, subject to such limitations, restrictions and requirements as the Borrower may reasonably prescribe.

**Section 2.5. Financial Records and Statements.**

(a) The Borrower will keep true books of record and account in which full, true and correct entries will be made of all dealings or transactions in relation to its business and activities on an accrual basis.

(b) Pursuant to the Continuing Disclosure Agreement, the Borrower is required to and the Borrower hereby agrees to, do the following:

(i) Prior to the completion of construction of and receipt of a certificate of occupancy for the Project ("Project Completion"), a copy of which shall be provided to the Purchaser [and the Trustee] by the Borrower, the Borrower shall submit to the Purchaser [and the Trustee] and the Issuer monthly construction reports regarding expenditures relative to the budget for the Project, including explanations for deviations from the budget; and

(ii) From and after Project Completion, the Borrower shall furnish to the Trustee and to the Issuer the information in (A) and (B) below and also to the Trustee the information in (C) and (D) below:

(A) monthly information relating to waiting lists for the Project and monthly move-ins, as well as overall occupancy for the Project, in the form set forth as **Exhibit H** hereto,

(B) annual audited financial and operating statements as soon as practicable after the end of each fiscal year of the Borrower, and in any event within one hundred twenty (120) days thereafter, prepared in accordance with generally accepted accounting principles, together with the Compliance Certificate referenced in (iii) below and a Debt Service Coverage Ratio calculation,

(C) quarterly unaudited financial and operating statements within thirty (30) days after the end of each quarter, including a comparison of quarterly and year-to-date actual to budgeted results for the Project and explanations as to variations in actual to budgeted results, and

(D) a monthly statement on or before ten (10) days after the end of each month, setting forth the balances on deposit in each fund or account created under the Indenture or the Loan Agreement and a statement of cash flows for the Medicaid Receivables Cash Flow Fund, including the amount of Outstanding Medicaid Receivables.

(iii) The Borrower shall deliver to the Purchaser [and the Trustee] with the audited financial statements provided pursuant to (b)(ii)(B) above a written statement (the "Compliance Certificate") signed by an Authorized Borrower Representative stating, as to the signer thereof, that (A) a review of the activities of the Borrower during such year and performance under the Borrower Documents has been made under such Representative's supervision, (B) to the best of the knowledge of such Representative, based on such review, the Borrower has fulfilled all its obligations under the Borrower



Documents throughout such year, or if there has been a default in the fulfillment of any such obligation, specifying each such default known to such Representative and the nature and status thereof, and (C) the audited financial statements of the Borrower fairly represent the financial position and results of operation of the Borrower at and for the period indicated.

(iv) The Borrower shall notify the Purchaser [and the Trustee] in writing of the occurrence of any Event of Default hereunder or any event which, with the passage of time or service of notice, or both, would constitute an Event of Default hereunder or under the Indenture, specifying the nature and period of existence of such event and the actions being taken or proposed to be taken with respect thereto. Such notice shall be given promptly, and in no event less than ten (10) Business Days after the Borrower receives notice or knowledge of the occurrence of any such event. The Borrower further agrees that it will give prompt written notice to the Purchaser [and the Trustee] if insurance proceeds or condemnation awards are received with respect to the Project and are not used to repair or replace the Project, which notice shall state the amount of such proceeds or award.

(v) After Project Completion, the Borrower shall deliver to the Purchaser [and the Trustee] not later than the forty-fifth (45th) day preceding each fiscal year of the Borrower, its budget for such fiscal year, which shall include, on a monthly basis, all Operating Expenses, capital expenditures (as determined in accordance with generally accepted accounting principles) to be made with respect to the Project and all Bond Service Charges, together with rents and other income projected to be produced by the Project. Such budget may be amended from time to time by the Borrower and any amended annual budget shall be promptly provided to the Purchaser [and the Trustee].

(vi) After Project Completion, the Borrower shall provide to the Purchaser [and the Trustee] not later than the thirtieth (30th) day after the end of each quarter of its fiscal year, and annually not later than the thirtieth (30th) day after the end of each fiscal year, an occupancy report stating the occupancy rate, turnover and waiting list for the Project for such quarter or fiscal year, as applicable, including the amount of Medicaid payments versus private payments.

(c) The Borrower will furnish to the Issuer and agencies of the State such periodic reports or statements as are required under the Act, or as such agencies may otherwise reasonably require of the Issuer or Borrower throughout the term of this Agreement.

**Section 2.6. Modification with Respect to Excludability of Interest from Gross Income and the Act.**

(a) This Loan Agreement may not be amended, changed, modified, altered or terminated except as permitted herein and by the Indenture and with the written consent of the Borrower, the Investor Member and the Issuer. Anything contained in this Loan Agreement or the Indenture to the contrary notwithstanding, the Issuer and the Borrower hereby agree to amend this Loan Agreement as is in the opinion of Bond Counsel required or reasonably desirable in order for interest on the Bonds to remain excludable from gross income for federal

income tax purposes under Section 103 of the Code or to comply with any provision of the Act applicable to the Borrower or the Project. The party requesting such amendment shall notify the other party to this Loan Agreement and the Trustee of the proposed amendment, and shall deliver a copy of such requested amendment to Bond Counsel. After review of such proposed amendment, Bond Counsel shall render to the Trustee an opinion as to the effect of such proposed amendment upon the excludability of interest on the Bonds in the income of the recipient thereof for federal income tax purposes or compliance with the Act, one or both, as applicable, and shall send a copy of such opinion to the Borrower. The Borrower shall pay the reasonable fees and disbursements of Bond Counsel for reviewing any such proposed amendment and rendering any such opinion.

(b) The Borrower and the Issuer shall execute, deliver and, if applicable, file or record any and all documents and instruments, including without limitation, any amendment to the Regulatory Agreement necessary to effectuate the intent of this Section 2.6, and both the Borrower and the Issuer hereby appoint the Trustee as their true and lawful attorney-in-fact to execute, deliver and, if applicable, file or record on behalf of the Borrower or the Issuer, as is applicable, any such document or instrument (in such form as approved by Bond Counsel) if either the Borrower or the Issuer defaults in the performance of its obligation under this subsection (b); *provided, however*, that the Trustee shall take no action under this subsection (b) without first notifying the Borrower or the Issuer, or both, as is applicable, of its intention to take such action and providing the Borrower or the Issuer, or both, as is applicable, a reasonable opportunity to comply with the requirements of this Section 2.6. The Trustee shall have no obligation to act under this Section 2.6 unless (i) directed to do so in writing by the Borrower or the Issuer, and (ii) all fees and expenses to be incurred by the Trustee shall be paid by the Borrower.

### ARTICLE III.

#### ISSUANCE OF THE BONDS; APPLICATION OF THE BOND PROCEEDS AND BORROWER DEPOSITS

**Section 3.1. Issuance of the Bonds; Deposit of Bond Proceeds and Borrower Deposits.** To provide funds to make the Loan, the Issuer will, on the Issuance Date, issue, sell and deliver the Bonds to the Purchaser. The Loan shall be advanced from time to time by making deposits into the Construction and Acquisition Fund, and subject to the satisfaction of the conditions set forth in the [Disbursement Agreement], disbursed and applied as provided therein. The Bonds will be issued pursuant to the Indenture in the aggregate principal amount, will bear interest, will mature, will be subject to redemption and will contain such other terms as are set forth in the Bonds and the Indenture and will be limited obligations of the Issuer payable solely from the sources described in the Indenture. The Borrower hereby approves the terms and conditions of the Indenture and the Bonds, and the terms and conditions under which the Bonds will be issued, sold and delivered. On the Issuance Date, the proceeds from the sale of the Bonds will be loaned to the Borrower and deposited directly with the Trustee who is hereby directed to apply such proceeds as described in the Indenture and herein.

**Section 3.2. Investment of Funds and Arbitrage.** Any moneys held as a part of any of the funds established under the Indenture shall be invested or reinvested by the Trustee as

directed by the Authorized Borrower Representative in accordance with the Indenture. The Borrower covenants to the Issuer and to and for the benefit of the purchasers and owners of the Bonds from time to time outstanding that so long as any of the Bonds remain outstanding, moneys on deposit in any fund established under the Indenture in connection with the Bonds, whether or not such moneys were derived from the proceeds of the Bonds or from any other sources, will not be used in a manner which will cause the Bonds to be classified as "arbitrage bonds" within the meaning of Section 148 of the Code. The Borrower covenants and agrees to comply with the provisions of the Tax Agreement and to timely make any deposits required thereunder.

**Section 3.3. Agreement to Acquire, Construct and Equip the Project; Disbursement of Construction and Acquisition Fund.**

(a) The Borrower agrees that the Bond proceeds will be applied to the various funds and accounts as set forth in *Schedule A* hereto which, not to the exclusion of the other accounts, provides that up to \$\_\_\_\_\_ in the Bond Proceeds Account of the Construction and Acquisition Fund, as defined in the Indenture, shall be used for the purpose of paying the costs of acquiring, constructing or equipping the Project or reimbursing the Borrower for any such costs paid by the Borrower. All such funds will be used in accordance with the Construction Budget and the outline specifications supplied to the Issuer and attached to the Regulatory Agreement incorporated hereto as *Exhibit G*. The Borrower shall make and enter into all contracts required for such acquisition and construction. The Borrower will cause the acquisition and construction of the Qualified Portion to be completed with reasonable dispatch and in no event later than two (2) years from the Issuance Date.

(b) Pursuant to the Indenture, the Trustee shall disburse funds from the Construction and Acquisition Fund to pay the cost of acquisition, equipping and construction pursuant to the Construction Budget or to reimburse the Borrower for any such costs paid by the Borrower. Disbursements from the Construction and Acquisition Fund shall be made only by means of a requisition in the form set forth in *Exhibit D* hereto executed by the Authorized Borrower Representative and only to the extent the amount requested is available pursuant to the relevant line-item in the Construction Budget. The Trustee shall not be responsible for verifying the accuracy of the information contained in the requisition. The Borrower shall cause such requisitions to be directed to the Trustee as may be necessary to effect payments from the Construction and Acquisition Fund in accordance with the terms of this Section 3.3 and the Indenture. The Trustee shall retain a record of all requisitions. If applicable, the Borrower shall provide with each requisition appropriate waivers of any statutory liens by the party that performed the work and a detailed requisition form as provided by the general contractor or for the work completed. In making any payments from the Construction and Acquisition Fund, the Trustee may conclusively rely on any requisitions and certificates delivered pursuant hereto.

(c) The Borrower will be entering into a Construction Loan Escrow Disbursing Agreement (the "Escrow Agreement") with \_\_\_\_\_ (the "Title Company") which sets forth certain requirements pertaining to the disbursement of funds for the construction of the Project. The Trustee shall disburse funds from the Construction and Acquisition Fund to the Title Company as directed by the Borrower and approved by the "Architect" as provided therein. No change to the Escrow Agreement shall be made without the written consent of the Trustee.

(d) Any changes to the Construction Budget including allocations from one line item to another, shall be made only with the written approval of the Borrower and a Majority of Holders; *provided* that the Borrower may allocate an amount up to the greater of \$10,000 or 10% of a line item in the original Construction Budget to another line item without such approval upon submitting an affidavit to the Purchaser [and the Trustee] stating that the amount reallocated will not be required for the purpose originally allocated.

(e) Within ninety (90) days after the completion of all items in the Construction Budget, the Borrower shall submit to the Purchaser [and the Trustee] a certificate (the "Completion Certificate") signed by the Authorized Borrower Representative certifying that all portions of the work provided for in the Construction Budget have been fully completed substantially in accordance with the Construction Budget, the construction contracts therefor and any outline specifications for such work. Upon delivery of such certificate, all funds then remaining in the Bond Proceeds Account of the Construction and Acquisition Fund shall be transferred to the Bond Fund.

(f) If the money in the Construction and Acquisition Fund available for payment of the construction and repair costs of the Project shall not be sufficient to make such payment in full, the Borrower agrees to pay directly, or to deposit (or cause to be deposited) moneys in the Construction and Acquisition Fund for the payment of, such costs as may be in excess of the moneys available therefor in the Construction and Acquisition Fund. THE ISSUER DOES NOT MAKE ANY WARRANTY OR REPRESENTATION, EITHER EXPRESS OR IMPLIED, THAT THE MONEYS WHICH WILL BE DEPOSITED INTO THE CONSTRUCTION AND ACQUISITION FUND, AND WHICH UNDER THE PROVISIONS OF THE LOAN AGREEMENT WILL BE AVAILABLE FOR PAYMENT OF THE CONSTRUCTION COSTS OF THE PROJECT, WILL BE SUFFICIENT TO PAY ALL OF THE COSTS WHICH WILL BE INCURRED IN CONNECTION THEREWITH. The Borrower agrees that if, after exhaustion of the moneys in the Construction and Acquisition Fund, the Borrower should pay, or deposit moneys in the Construction and Acquisition Fund for the payment of, any portion of the costs of the Project pursuant to the provisions hereof, it shall not be entitled to any reimbursement therefor from the Issuer, the Trustee, or from the owners of any of the Bonds, nor shall it be entitled to any diminution of the amounts payable under Article IV hereof.

**Section 3.4. Replacement Reserve Account.** The Replacement Reserve Account of the Project Fund shall be established to pay amounts requisitioned by the Borrower to pay for capital repairs and restoration of the Project. The Borrower shall pay or cause to be paid to the Trustee, pursuant to Section 5.7(b)(vii) of the Indenture, for deposit in the Replacement Reserve Account the amount of \$\_\_\_\_\_ per month, commencing \_\_\_\_\_, 20\_\_, *subject, however*, to any greater amount as provided by a notice by the Borrower. The Borrower shall provide to the Purchaser [and the Trustee] annually at least thirty (30) days prior to the commencement of each Fiscal Year of Borrower, a budget showing all costs and expenses expected to be paid from the Replacement Reserve Account for the following Fiscal Year of the Borrower. Disbursements shall be made from the Replacement Reserve Account solely to pay the costs and expenses provided for in the budget based on a requisition signed by the Authorized Borrower Representative, certifying with respect to each payment, (i) the name and address of the person to whom payment is due (which may be the Borrower if the payment is to reimburse the

Borrower for amounts previously paid and the Borrower provides evidence of prior payment), (ii) the line item of the approved budget to which the payment relates, (iii) the unexpended budgeted amount remaining in regard to such line item before the payment requested, (iv) the amount to be paid, and (v) that the obligation to be paid has been properly incurred in regard to the Project and is a proper charge against the Replacement Reserve Account. Notwithstanding the foregoing, however, the Trustee shall, upon the written request of the Borrower, make unanticipated disbursements from the Replacement Reserve Account for emergency repairs to the Project affecting essential mechanical and/or structural elements of the Project and/or the health and safety of the Project residents and/or staff.

**Section 3.5. No Warranty by Issuer.** THE BORROWER RECOGNIZES THAT THE ISSUER HAS NOT MADE AN INSPECTION OF THE PROJECT OR OF ANY FIXTURE OR OTHER ITEM CONSTITUTING A PORTION THEREOF, AND THE ISSUER MAKES NO WARRANTY OR REPRESENTATION, EXPRESS OR IMPLIED OR OTHERWISE, WITH RESPECT TO THE SAME OR THE LOCATION, USE, DESCRIPTION, DESIGN, MERCHANTABILITY, FITNESS FOR USE FOR ANY PARTICULAR PURPOSE, CONDITION OR DURABILITY THEREOF. THE BORROWER FURTHER RECOGNIZES THAT THE ISSUER HAS NO TITLE INTEREST TO ANY PART OF THE PROJECT AND THAT THE ISSUER MAKES NO REPRESENTATIONS OR WARRANTIES OF ANY KIND AS TO THE BORROWER'S TITLE THERETO OR OWNERSHIP THEREOF OR OTHERWISE, IT BEING AGREED THAT ALL RISKS INCIDENT THERETO ARE TO BE BORNE BY THE BORROWER. IN THE EVENT OF ANY DEFECT OR DEFICIENCY OF ANY NATURE IN THE PROJECT OR ANY FIXTURE OR OTHER ITEM CONSTITUTING A PORTION THEREOF, WHETHER PATENT OR LATENT, THE ISSUER SHALL HAVE NO RESPONSIBILITY OR LIABILITY WITH RESPECT THERETO. THE PROVISIONS OF THIS SECTION HAVE BEEN NEGOTIATED AND ARE INTENDED TO BE A COMPLETE EXCLUSION AND NEGATION OF ANY WARRANTIES OR REPRESENTATIONS BY THE ISSUER, EXPRESS OR IMPLIED, WITH RESPECT TO THE PROJECT OR ANY FIXTURE OR OTHER ITEM CONSTITUTING A PORTION THEREOF, WHETHER ARISING PURSUANT TO THE UNIFORM COMMERCIAL CODE OF THE STATE OR ANY OTHER LAW NOW OR HEREAFTER IN EFFECT OR OTHERWISE.

**Section 3.6. Limitation of Issuer's Liability.** All obligations of the Issuer incurred under any of the Bond Documents shall be limited obligations of the Issuer, payable solely and only from the Trust Estate (as defined in the Indenture). The Bonds shall be payable solely from the Revenues (as defined in the Indenture) and other funds pledged under the Indenture for the payment of the Bonds, and no owner or owners of any of the Bonds shall ever have the right to compel any exercise of the taxing power of the Issuer, the State or any political subdivision or other public body of the State, nor to enforce the payment of the Bonds against any development of Issuer, the State or any such political subdivision or other public body, except as provided in the Indenture. No Commissioner, officer, agent, director, employee, or attorney of the Issuer, including any person executing this Loan Agreement or the Indenture on behalf of Issuer, shall be liable personally under this Loan Agreement or the Indenture for any reason relating to the issuance of the Bonds. No recourse shall be had for the payment of the principal of, premium, if any, or the interest on the Bonds, or for any claim based on the Bonds, or otherwise in respect of the Bonds, or based in or in respect of this Loan Agreement or any amendment to this Loan

Agreement, against any commissioner, officer, agent, director, employee or attorney of the Issuer, as such, of the Issuer or any successor whether by virtue of any constitution, statute or rule of law, or by enforcement of any assessment or penalty or otherwise; all such liability is, by acceptance of this Loan Agreement and as part of the consideration for the issuance of Bonds, expressly waived and released.

## **ARTICLE IV.**

### **THE LOAN AND OTHER COVENANTS OF THE BORROWER**

**Section 4.1. The Loan.** The Bonds will be sold to the Purchaser pursuant to the Disbursement Agreement. The Issuer agrees, upon the terms and subject to the conditions hereinafter set forth, to utilize the proceeds of the Bonds to cause the Loan to be made to the Borrower in multiple Advances. The Issuer shall pledge its interest in the Loan and other documents related to the Loan (other than the Unassigned Rights, as defined in the Indenture) to the Trustee, all pursuant to the Indenture. The Issuer retains the right to enforce any or all of the Unassigned Rights, and may take independent action to so enforce such Unassigned Rights.

**Section 4.2. Borrower's Repayment Obligation.** The Borrower promises to pay to Trustee, as assignee of the Issuer, on the basis specified herein and in the Indenture and the Note, with interest, the principal sum of not to exceed \$20,000,000 and equal to the Principal Amount. Interest shall be determined, and principal and interest on the Loan shall be payable, as set forth herein and in the Note. The Borrower shall in all events pay the entire principal amount outstanding on the Bonds together with any accrued but unpaid interest upon the final maturity of the Bonds and shall pay any redemption premium applicable in the event of any optional or other redemption of the Bonds that requires the payment of redemption premium to owners of the Bonds. The Borrower waives presentment for payment, notice of dishonor, demand, protest, notice of protest, and all demand, notice and suretyship defenses generally in connection with the delivery, acceptance, performance, default or endorsement of this repayment obligation and specifically assents to any extension or postponement of the time for payment or other indulgence and/or to the addition or release of any other party or person primarily or secondarily liable.

The Borrower agrees to deposit with the Trustee on receipt all Revenues, and to use commercially reasonable efforts to direct the Department to make all payments under the SLF Agreement directly to the Trustee. Absent direct payments from the Department to the Trustee, the Borrower shall transfer such SLF Payments to the Trustee within two Business Days of receipt, in order to secure payment of the Loan and of the following amounts and agrees to pay, to the extent not paid from the funds held under the Indenture, the following amounts:

(a) Notwithstanding any other provision of this Loan Agreement to the contrary contained herein or in the Note, this Loan Agreement evidences, and the Borrower agrees to pay, the principal of, redemption premium, if any, and interest on the Bonds issued pursuant to the Indenture, as said principal, redemption premium, if any, and interest becomes due. Payments of principal, redemption premium, if any, and interest due under this Loan Agreement shall be made in lawful money of the United States of America to the Trustee at the address set forth in



the Indenture or at such other place as any assignee of this Loan Agreement may designate by a notice in writing given to the Borrower.

(b) The Borrower agrees to pay: (i) all costs and other expenses incurred by the Issuer including, but not limited, to fees of Bond Counsel, Counsel to the Issuer or of consultants retained by the Issuer in connection with the authorization, issuance, sale, preparation, execution and delivery of any and all documents required in connection with this financing, payable at or before Closing; and (ii) such other amounts required to pay or reimburse the Issuer's reasonable costs and expenses including, but not limited to, consultants fees, attorney's fees, etc., incurred from time to time in connection with the making by the Issuer of the Loan to the Borrower of the proceeds of the Bonds and all other services or actions of the Issuer in connection with this Agreement, all such payments to be made within thirty (30) days of submission of invoices for same. The Issuer shall not be responsible for payment of any such fees or expenses.

(c) The Borrower agrees to pay to the Bond Registrar, the Paying Agent and the Trustee (i) the initial acceptance fee of the Trustee and the costs and expenses, including reasonable attorneys' fees, incurred by the Trustee in entering into and executing the Indenture, and (ii) during the term of this Loan Agreement (A) an amount equal to the annual fee of the Trustee for the ordinary services of the Trustee, as trustee, rendered and its ordinary expenses incurred under the Indenture, including reasonable attorneys' fees, as and when the same become due, (B) the reasonable fees, charges and expenses of the Trustee, the Bond Registrar, and Paying Agent, as and when the same become due, and (C) the reasonable fees, charges and expenses of the Trustee for the necessary extraordinary services rendered by it and including reasonable attorneys' fees, as and when the same become due.

(d) The Borrower agrees to pay to the United States of America all amounts due and owing as arbitrage rebate on the Bonds in accordance with the Tax Agreement and the Code and applicable regulations thereunder.

(e) The Borrower agrees to pay with respect to the Project all taxes, assessments and related governmental charges and all insurance premiums (including public liability insurance and insurance against damage to or destruction of the Project) concerning or in any way related to the Project required to maintain the insurance coverage on the Project provided for herein and in the Mortgage.

(f) The Borrower agrees to pay all amounts referenced in Schedule A hereto to the Trustee by the dates and in the amounts set forth therein.

**Section 4.3. Additional Covenants of the Borrower.** The Borrower covenants and agrees that it will, throughout the term of this Agreement, (1) comply with all applicable laws, regulations, ordinances, rules, and orders relating to the Project Site or the Project Equipment as provided in the Borrower Documents, (2) maintain and insure the Project Site and the Project Equipment and pay all taxes, payments-in-lieu-of-taxes, assessments and other governmental charges in accordance with the Borrower Documents, (3) not cause or permit the Project Site or the Project Equipment to become or remain a public nuisance, and (4) not allow any material change in the nature of the occupancy, use or operation of the Project Site or the Project Equipment which is substantially inconsistent with the Borrower's application for assistance to

the Issuer, except that the Borrower may after notice to the Issuer permit any such change which does not disqualify the Project as an authorized project under the Act and the Code as in effect on the date hereof. Nothing in this Section is intended to require the Borrower to operate the Project Site or the Project Equipment in such manner as, in the good faith judgment of the Borrower, shall materially and adversely impair the operating results of the Borrower in connection with the use of the Project Site or the Project Equipment.

**Section 4.4. Assignment and Pledge of the Issuer's Rights; Obligations of the Borrower Hereunder Unconditional.** As security for the payment of the Bonds, the Issuer will assign and pledge to the Trustee all rights, title and interest of the Issuer in and to this Loan Agreement and the Note, including the right to receive payments hereunder and thereunder (except its Unassigned Rights, including without limitation, the right to receive payment of expenses, fees, indemnification and the rights to make determinations and receive notices as herein provided), and hereby directs the Borrower to make said payments directly to the Trustee. The Borrower herewith assents to such assignment and pledge and will make payments directly to the Trustee without defense or set-off by reason of any dispute between the Borrower and the Issuer or the Trustee, and hereby agrees that its obligation to make payments hereunder and to perform its other agreements contained herein are absolute and unconditional. Until the principal of and interest on the Bonds shall have been fully paid or provision for the payment of the Bonds made in accordance with the Indenture, the Borrower (a) will not suspend or discontinue any payments provided for in this Loan Agreement, (b) will perform all its other duties and responsibilities called for by this Loan Agreement, and (c) will not terminate this Loan Agreement for any cause including any acts or circumstances that may constitute failure of consideration, destruction of or damage to the Project, commercial frustration of purpose, any change in the laws of the United States or of the State or any political subdivision of either or any failure of the Issuer to perform any of its agreements, whether express or implied, or any duty, liability or obligation arising from or connected with this Loan Agreement.

**Section 4.5. Non-Recourse Obligation of the Borrower.** The Borrower and its members shall only be liable upon the indebtedness evidenced by this Loan Agreement, or sums or amounts to accrue or to become payable hereunder or under the Note or either of them, to the full extent (but only to the extent) of the security granted for the Loan and the Note and the funds held pursuant to the Indenture. If a default occurs in the timely and prompt payment of all or any part of said indebtedness, sums or amounts, any judicial proceedings or enforcement of the remedies under this Loan Agreement and the Note against the Borrower and/or its members shall be limited to the preservation, enforcement and foreclosure, or any thereof, of the liens, estates, assignments, titles, rights and security interests now or at any time hereafter acquired in such security and no judgment, attachment, execution or other writ of process shall be sought, issued or levied upon the assets, property or funds of the Borrower and/or its members other than the properties, rights, estates and interests of the Borrower as are identified as security for the Loan and the Note. In the event of a foreclosure or other disposition as provided for in the Mortgage and the Assignment or the Indenture of such liens, estates, assignments, titled, rights and security interests, whether by judicial proceedings or the exercise of the power of sale, no judgment for the deficiency of such indebtedness, sums and amounts shall be sought or obtained against the Borrower and/or its members.

Notwithstanding the foregoing provisions of this Section, nothing herein contained shall limit or restrict the ability of the Issuer or the Trustee to seek or obtain a judgment against the Borrower for damages caused by the Borrower as a direct consequence of the occurrence of any of the events set forth below (collectively, "**Recourse Events**");

(a) fraud or any material misrepresentation made by the Borrower or any officer, agent or employee of the Borrower in any material writing or contained in any of the provisions of this Loan Agreement, the Mortgage, the Security Agreement and the Assignment or any related document or Borrower Document;

(b) material breach of any covenant contained in the Mortgage and the Assignment of Rents, relating to the failure by the Borrower to pay, satisfy and discharge all general and special city, county and state taxes or special assessments or encumbrances, charges and liens which are or may be prior to or superior to the lien of the Mortgage;

(c) intentional misapplication of (i) proceeds paid under any insurance policies by reason of damage, loss or destruction to any portion of the Project to the full extent that such proceeds are payable or should be payable to the Trustee under the terms of the Mortgage; or (ii) proceeds or awards resulting from the condemnation or other taking in lieu of condemnation, relating to any portion of the Project to the full extent of any such proceeds or awards which are payable or should be paid to the Trustee under the terms of the Mortgage;

(d) failure by the Borrower to cause to be maintained upon the Project such insurance coverages as are required hereunder or under the Mortgage;

(e) the occurrence of willful acts or omissions of the Borrower which result in waste to or of the Project;

(f) failure by the Borrower to remit to the Trustee the Revenues held by Borrower promptly upon demand; and

(g) the incurrence of any expenses, damages, or liabilities including, without limitation, all reasonable attorneys' fees, whether incurred by the Issuer or the Trustee prior to or following foreclosure of the Mortgage and whether the Issuer or the Trustee shall be in the status of a lienholder or an owner of the Project following foreclosure, directly or indirectly arising out of or attributable to use, generation, storage, release, threatened release, discharge, disposal, or presence on, under, or about the Project of any materials, wastes, or substances defined or classified as hazardous or toxic under any federal, state or local laws, regulations or otherwise resulting from the breach by the Borrower of any of the environmental covenants contained in the Mortgage.

**Section 4.6. Security Interest.** As security for the Loan, the Note and all other debts, liabilities and obligations of Borrower to the Issuer now or hereafter arising (collectively, the "**Obligations**"), Borrower hereby grants the Issuer a perfected lien on and security interest in the Project, all monies held in certain funds and accounts established under the Indenture, all Revenues, including the SLF Payments, gross revenues from the Project, all rents and leases from the Project, all equipment, furniture, fixtures and machinery located at the Project of any

kind, nature or description, and all additions to, substitutions of and replacements of or accessories to same, wherever located, and all attachments, components, parts, equipment and accessories installed thereon or affixed thereto, and all receipts, revenues, income and other moneys, whether in the form of cash, securities or other personal property and all insurance proceeds and proceeds of the foregoing, derived from same (collectively, the "**Collateral**"). The granting of any security interest hereby is in addition to and does not supersede the mortgage, assignments and security interests granted pursuant to the other Borrower Documents.

#### **Section 4.7. Recording and Maintenance of Liens.**

(a) The Borrower will, at its own expense, take all necessary action to maintain and preserve the liens and security interest in the Collateral so long as any principal, premium, if any, or interest on the Bonds remains unpaid.

(b) The Borrower will, forthwith after the execution and delivery of the Bond Documents and thereafter from time to time, cause the Bond Documents, including any amendments thereof and supplements thereto, and any financing statements in respect thereof to be filed, registered and recorded in such manner and in such places as may be required by law in order to publish notice of and fully to perfect and protect (i) the lien and security interest thereof upon and the title of the Borrower to the Project, and (ii) the lien and security interest therein granted to the Trustee or the Investor Member, if any, to the rights, if any, of the Issuer assigned under the Bond Documents, and from time to time will perform or cause to be performed any other act as provided by law. Except to the extent it is exempt therefrom, the Borrower will pay or cause to be paid all filing, registration and recording fees incident to such filing, registration and recording, and all expenses incident to the preparation, execution and acknowledgment of such instruments of further assurance, and all Federal or State fees and other similar fees, duties, imposts, assessments and charges arising out of or in connection with the execution and delivery of the Bond Documents and such instruments of further assurance.

(c) The Issuer shall have no responsibility for the preparation, filing or recording of any instrument, document or financing statement or for the maintenance of any security interest intended to be perfected thereby. The Issuer will execute such instruments provided to it by the Borrower as may be reasonably necessary in connection with such filing or recording.

**Section 4.8. Annual Certificate.** For each year that this Loan Agreement remains in effect, the Borrower will furnish to the Issuer, the Purchaser [and the Trustee] on or before February 28 of each succeeding year, a certificate of the Borrower, signed by an Authorized Borrower Representative, stating that (i) the Borrower has made a review of its activities during the preceding calendar year for the purpose of determining whether or not the Borrower has complied with all of the terms, provisions and conditions of this Loan Agreement, (ii) the Borrower has kept, observed, performed and fulfilled each and every covenant, provision and condition of this Loan Agreement on its part to be performed in all material respects, and (iii) the Borrower is not in default in the performance or observance of any of the covenants, provisions or conditions hereof, or if the Borrower shall be in default, such certificate shall specify all such defaults and the nature thereof.

**Section 4.9. Maintenance of Existence and Qualification.** Unless the Borrower complies with the following provisions of this Section 4.9, the Borrower agrees that as long as any Bonds are outstanding it will maintain its existence, will not dissolve, liquidate or otherwise dispose of all or substantially all of its assets, and will not consolidate with or merge into another entity or permit one or more other entities to consolidate with or merge into it. Any dissolution, liquidation, disposition, consolidation or merger shall be subject to the following conditions:

(a) the Borrower provides a certificate to the Issuer and the Purchaser [and the Trustee], in form and substance satisfactory to such parties, to the effect that no Event of Default exists hereunder or under the Indenture and that no Event of Default will be caused by the dissolution, liquidation, disposition, consolidation or merger;

(b) the entity surviving the dissolution, liquidation, disposition, consolidation or merger assumes in writing and without condition or qualification the obligations of the Borrower under each of the Borrower Documents;

(c) the Borrower or the entity surviving the dissolution, liquidation, disposition, consolidation or merger, within ten (10) days after execution thereof, furnishes to the Issuer, the Purchaser [and the Trustee] a true and complete copy of the instrument of dissolution, liquidation, disposition, consolidation or merger;

(d) neither the validity nor the enforceability of the Bonds, the Indenture or any agreements to which the Borrower is a party is adversely affected by the dissolution, liquidation, disposition, consolidation or merger;

(e) the exclusion of the interest on the Bonds from gross income for federal income tax purposes is not adversely affected by the dissolution, liquidation, disposition, consolidation or merger, and the provisions of the Act, the Indenture and the Borrower Documents are complied with concerning the dissolution, liquidation, disposition, consolidation or merger;

(f) no rating on the Bonds, if the Bonds are then rated, is reduced or withdrawn as a result of the dissolution, liquidation, disposition, consolidation or merger;

(g) the Project continues to be as described herein;

(h) any successor to the Borrower shall be qualified to do business in the State and shall continue to be qualified to do business in the State throughout the term hereof; and

(i) the Issuer has executed a certificate acknowledging receipt of all documents, information and materials required by this Section 4.9.

As of the effective date of the dissolution, liquidation, disposition, consolidation or merger, the Borrower (at its cost) shall furnish to the Issuer and the Trustee (i) an opinion of Bond Counsel, in the form and substance satisfactory to such parties, as to items (d) and (e) above, and (ii) an opinion of Independent Counsel, in form and substance satisfactory to such parties, as to the legal, valid and binding nature of item (b) above.

In addition, no such transaction described in this Section 4.9 shall be permitted without the written consent of a Majority of Holders, provided that the consent of the Majority of Holders shall not be required in connection with the following:

- (i) the sale, transfer, conveyance or pledge of investor member interests in Borrower;
- (ii) the sale, transfer, conveyance or pledge of any member interest in the Investor Member;
- (iii) the appointment by the Investor Member of an additional or substitute Managing Member of the Borrower in accordance with the Borrower's operating agreement (the "Operating Agreement"), provided that the Managing Member delivers prior notice thereof to the Purchaser [and the Trustee] and the Issuer and any additional or substitute Managing Member of the Borrower is reasonably acceptable to the Issuer and is selected with reasonable promptness;
- (iv) the dilution of the Managing Member's interest in cash flow and/or capital transaction proceeds in the Borrower in accordance with the terms of the Operating Agreement; and
- (v) any amendment to the Operating Agreement other than an amendment that (i) changes the amount of the capital contributions or timing (other than adjustments which are contemplated in the Operating Agreement); (ii) causes any change that would affect the sale or dissolution of the Project; or (iii) would contravene Section 6.22 of this Loan Agreement.

**Section 4.10. Nature of Project and Public Purpose.** The Borrower represents to the Issuer that it will use the proceeds of the Bonds to acquire, construct, improve and equip the Project substantially as described in *Exhibit A* hereto.

**Section 4.11. Covenants Respecting Arbitrage.** Unless an opinion is rendered by Bond Counsel to the effect that the following actions are not required in order to maintain the exclusion from gross income of interest on the Bonds for purposes of federal income taxation, the Borrower covenants that it will:

- (a) expend all proceeds of the Bonds and the investment income thereon (excluding amounts in the Rebate Bond) within three years of the date of issuance of the Bonds;
- (b) invest all amounts held in the Bond Proceeds Account of the Construction and Acquisition Fund, Medicaid Receivables Cash Flow Fund, Initial Lease-Up Reserve Fund, Insurance/Tax Account, Operating Expense Account and Borrower Account (including investment income) in taxable obligations having a yield not materially higher than the yield on the Bonds or in obligations the interest on which is excludable from gross income for purposes of federal income taxation under Section 103(a) of the Code; and



(c) make the payments, if any, required to be made to the United States pursuant to the Code in order to establish or maintain the exclusion from gross income of interest on the Bonds for purposes of federal income taxation. In this regard, the Borrower will maintain books and records complying with any related requirements of the Code.

## **ARTICLE V.**

### **DAMAGE, DESTRUCTION AND CONDEMNATION**

**Section 5.1. No Abatement of Payments.** If the Project shall be damaged or either partially or totally destroyed, or if title to or the temporary use of the whole or any part of the Project shall be taken or condemned by a competent authority for any public use or purpose, there shall be no abatement or reduction in the amounts payable under this Loan Agreement.

**Section 5.2. Application of Proceeds.** If the Project shall be damaged or either partially or totally destroyed, or if title to or the temporary use of the whole or any part of the Project shall be taken or condemned by a competent authority for any public use or purpose, the Borrower shall immediately notify the Trustee and each Interested Beneficial Holder of such event in writing and, within ninety (90) days after the occurrence of such event shall certify to the Purchaser [and the Trustee] in writing its decision regarding the restoration of the Project. If the Borrower certifies to the Purchaser [and the Trustee] that it does not intend to restore the Project, all proceeds of insurance or condemnation, net of any expenses of recovering such amounts, shall be paid immediately on receipt to the Trustee for deposit in the Bond Fund. If the Borrower certifies to the Purchaser [and the Trustee] that it intends to restore the Project and that no Event of Default has occurred under this Loan Agreement or any of the Borrower Documents, the Borrower shall restore the Project to substantially the same condition as existed prior to the event causing the damage or destruction or the condemnation and may apply the proceeds of any insurance or condemnation to the payment or reimbursement of the costs of such repair or restoration, *provided* (i) such proceeds are sufficient to keep the Loan in balance and rebuild the Project in a manner that provides adequate security to the Issuer for repayment of the Loan or if such proceeds are insufficient, Borrower shall, at its sole cost and expense, fund any deficiency, and (ii) Trustee (as directed by a Majority of Holders) shall have the right to approve, in its reasonable discretion, any and all plans and specifications for any major rebuilding (expenditures in excess of \$1,000,000) and the right to approve disbursements of insurance or condemnation proceeds for rebuilding under a construction escrow or similar arrangement.

## **ARTICLE VI.**

### **SPECIAL COVENANTS**

**Section 6.1. Preservation of Project.** The Borrower will preserve and protect the Project in decent, safe and sanitary condition and from time to time will make, or will cause to be made, all reasonably required, proper repairs, renewals, replacements, betterments and improvements thereto. The Borrower shall have the privilege of remodeling the Project or making substitutions, additions, modifications and improvements to the Project from time to time as the Borrower, in its discretion, may deem to be desirable for the Borrower's use for its

purposes, the costs of which remodeling, substitutions, additions, modifications and improvements shall be paid by the Borrower, and the same shall be subject to the Mortgage and the Assignment of Contracts.

Notwithstanding the foregoing, the Borrower shall not make any material change to the overall scope of the Project without the approval of a Majority of Holders.

**Section 6.2. Insurance Required.** The Borrower agrees to insure the Project or cause it to be insured with insurance companies licensed to do business in the State in such amounts and in such manner and against such loss, damage and liability, including liability to third parties, as is customary with entities in the same or similar business, including without limitation:

(a) Fire and extended coverage property damage insurance, including, but not limited to all risk insurance, in an amount equal to the full replacement value of the Project, without coinsurance or deduction for depreciation, containing a waiver of subrogation clause and a deductible amount not to exceed \$100,000 per occurrence;

(b) Public liability insurance, and umbrella liability insurance, in such form, amount and deductible as is customary for supportive living facilities in Illinois, and naming Trustee as additional insured covering Trustee's interest in the Project;

(c) Workmen's compensation insurance for employees of the Borrower or other operator of the Project as required by the laws of the State;

(d) Business interruption or rent loss insurance endorsement in an amount at least equal to 100% of the sum of: Bond Service Charges for the current Bond Year, annual debt service on any other permitted financing, ground rents, if any, and operating expenses, including, without limitation, real estate taxes and assessments and insurance, for the Project;

(e) To the extent that the Project lies within the boundaries of the 100 year flood plain, flood insurance required by and obtainable through the National Flood Insurance Program sufficient to cover any damage which may be anticipated in the event of flood unless Borrower has provided Trustee evidence satisfactory to Trustee that no portion of the Project is located within the boundaries of the 100 year flood plain; and

(f) Boiler and machinery insurance when risks covered thereby are present.

The insurance coverages described in subsections (a), (c), (d) and (e) above shall name the Trustee under a standard noncontributory mortgagee clause or otherwise directly insure the Trustee's interest in the Project. All losses under said insurance shall be payable to the Trustee as its interests appear. All policies of insurance required hereunder shall be with a company or companies with a policy rating of A- and financial rating of at least Class VII in the most current edition of Best's Insurance Reports and authorized to do business in the State of Illinois. All policies of insurance shall provide that they will not be canceled or modified without thirty (30) days' prior written notice to the Purchaser [and the Trustee]. True copies of the above mentioned insurance policies or evidence of such insurance (in the form of Accord Form 27) shall be

delivered to and held by the Trustee. True copies of all renewal and replacement policies or evidences of such insurance forms (Accord Form 27) thereof shall be delivered to the Purchaser [and the Trustee] at least thirty (30) days before the expiration of the expiring policies. If any renewal or replacement policy is not obtained as required herein, the Trustee is authorized to obtain the same in the Borrower's name and at the Borrower's expense. The Trustee shall not by the fact of failing to obtain any insurance, incur any liability for or with respect to the amount of insurance carried, the form or legal sufficiency of insurance contracts, solvency of insurance companies, or payment or defense of lawsuits, and the Borrower hereby expressly assumes full responsibility therefor and all liability, if any, with respect thereto.

Not less than once every two (2) years, with the first such report filed no later than [December 1, 2014], the Borrower shall cause the Independent Insurance Consultant to prepare and file a report with the Trustee certifying as to the adequacy of the Borrower's insurance program. To the extent any such report recommends changes to the existing program, the Borrower agrees to follow such recommendation to the extent feasible.

**Section 6.3. Further Contribution of Borrower.** The Borrower acknowledges that the moneys available from the proceeds of the sale of the Bonds may not be sufficient to pay Project Costs and Issuance Costs in full and that the Borrower shall pay or cause to be paid all moneys necessary to pay Project Costs and Issuance Costs in excess of the moneys available therefor from such proceeds. The Borrower shall not be entitled to any reimbursement from the Issuer or the Trustee for any moneys the Borrower is obligated to pay or cause to be paid pursuant to this Section, nor shall it be entitled by virtue of such payment to any diminution in or postponement of the payments required to be paid by the Borrower under this Loan Agreement. At the closing the Borrower will contribute such additional funds to the Trustee to fund the accounts as set forth in *Schedule A* hereto.

**Section 6.4. Issuer and Borrower Representatives.** Whenever under the provisions of this Loan Agreement the approval of the Issuer or the Borrower is required to take some action at the request of the other, such approval or such request shall be given for the Issuer by an Authorized Issuer Representative and for the Borrower by an Authorized Borrower Representative, and any party hereto and the Trustee shall be authorized to act on any such approval or request, which approval or request shall not be unreasonably withheld.

**Section 6.5. Additional Payments.** The Borrower will pay the following within 30 days after receipt of a bill therefor:

(a) (i) the reasonable fees and expenses of the Trustee and all other fiduciaries and agents serving under the Indenture (including any expenses in connection with any redemption of the Bonds), and (ii) all fees and expenses, including attorneys' fees, of the Trustee for any extraordinary services rendered by it under the Indenture. All such fees and expenses are to be paid directly to the Trustee or other fiduciary or agent for its own account as and when such fees and expenses become due and payable; and

(b) all other reasonable fees and expenses incurred in connection with the issuance of the Bonds.

## **Section 6.6. Indemnification.**

(a) The Borrower (the "**Indemnitor**") hereby agrees to release the Issuer and its respective officers, directors, agents, officials, employees, commissioners of its governing body and any person who controls the Issuer within the meaning of the Securities Act of 1933 (the "**Issuer Indemnified Parties**") and the Trustee from, and covenants and agrees to indemnify, hold harmless and defend the Issuer Indemnified Parties and the Trustee from and against any and all losses, claims, damages, liabilities and expenses (including reasonable attorneys' fees and expenses, litigation and court costs, costs incurred in connection with any audit by the Internal Revenue Service, amounts paid in settlement by or with the approval of the Borrower and amounts paid to discharge judgments), taxes, causes of action, suits, demands and judgments of any nature, joint or several, by or on behalf of any person arising out of:

(i) the approval of financing for the Project, or the making of the Loan;

(ii) the issuance and sale or resale of any Bonds or any certifications or representations made by any person other than the party seeking indemnification in connection therewith, including, but not limited to, any (A) statement or information made by the Borrower with respect to the Borrower or the Project in any offering document or materials regarding the Bonds, the Project or the Borrower or in the Tax Agreement or in any other certificate executed by the Borrower which, at the time made, is misleading, untrue or incorrect in any material respect; (B) untrue statement or alleged untrue statement of a material fact relating to the Borrower or the Project, which is made as approved by the Borrower and is contained in any offering material relating to the sale of the Bonds, as from time to time amended or supplemented, or arising out of or based upon the omission or alleged omission to state in such offering material a material fact relating to the Borrower or the Project required to be stated in such offering material or necessary in order to make the statements in such offering material not misleading; or (C) failure to properly register or otherwise qualify the sale of Bonds or failure to comply with any licensing or other law or regulation which would affect the manner in which or to whom the Bonds could be sold;

(iii) the interpretation, performance, enforcement, breach, default or amendment of the Bond Documents or any other documents relating to the Project or the Bonds or in connection with any federal or state tax audit, or any questions or other matters arising under such documents;

(iv) the Borrower's failure to comply with any requirement of the Loan Agreement, or the Regulatory Agreement;

(v) the condition of the Project (environmental or otherwise), including any violation of any law, ordinance, court order or regulation affecting the Project or any part of it;

(vi) any damage or injury, actual or claimed, of whatsoever kind, cause or character to the Project (including loss of use of the Project) or persons, occurring or allegedly occurring in, on or about the Project or arising out of any action or inaction of

the Borrower or any of its agents, servants, employees or licensees, whether or not related to the Project, or resulting from the acquisition, construction, design, repair, operation, use or management of all or any part of the Project;

(vii) any and all claims arising in connection with the operation of the Project, or the conditions, environmental or otherwise, occupancy, use, possession, conduct or supervision of work done in or about, or from the planning, design, construction, repair or equipping of, the Project or any part of it, including, but not limited to, the Americans with Disabilities Act; and

(viii) to the extent not mentioned in any of the preceding subsections of this Section 6.6, any cause whatsoever in connection with transactions provided for in this Agreement and the other Bond Documents or otherwise in connection with the Project, the Bonds or the execution or amendment of any document relating to the Bonds or the Project.

This indemnification shall extend to and include, without limitation, all reasonable costs, counsel fees, expenses and liabilities incurred in connection with any such claim, or proceeding brought with respect to such claim, except to the extent such damages are caused by the gross negligence or willful misconduct of the Issuer.

(b) If any claim shall be made or any action shall be brought against the Issuer in respect of which indemnity can be sought against the Borrower pursuant to this Section 6.6 or otherwise, the Issuer shall promptly notify the Borrower in writing, and the Borrower shall promptly assume the defense of such claim or action, including the employment of counsel chosen by the Borrower and approved by the Issuer, the payment of all expenses and the right to negotiate a settlement with the consent and approval of the Issuer; if the Borrower shall have failed to assume the defense of such action or to retain counsel reasonably satisfactory to the Issuer within a reasonable time after notice of the commencement of such action, the Borrower shall pay the reasonable fees and expenses of counsel retained by the Issuer. If the Issuer is advised in a written opinion of counsel that there may be legal defenses available to the Issuer which are adverse to or in conflict with those available to the Borrower or that the defense of the Issuer should be handled by separate counsel, the Borrower shall not have the right to assume the defense of the Issuer, but shall be responsible for the reasonable fees and expenses of counsel retained by the Issuer in assuming its own defense. Notwithstanding the foregoing, the Issuer shall have the right to employ separate counsel with respect to any such claim or in any such action and to participate in the defense thereof, but the Issuer shall pay the fees and expenses of such counsel unless the employment of such counsel has been specifically authorized by the Borrower or unless the provisions of the immediately preceding sentence are applicable. The Borrower shall not be liable for any settlement of any such action effected without the consent of the Borrower, but if such claim or action is settled with the consent of the Borrower, or if there is a final judgment for the plaintiff in any such action with or without consent, the Borrower agrees to indemnify and hold harmless the Issuer from and against any loss, liability or expense by reason of such settlement or judgment.

(c) The Borrower shall also indemnify the Issuer for all reasonable costs and expenses, including reasonable counsel fees, incurred in: (i) enforcing any obligation of the

Borrower under this Agreement or any related agreement, (ii) taking any action requested by the Borrower, (iii) taking any action required by this Agreement or any related agreement, or (iv) taking any action considered necessary by the Issuer and which is authorized by this Agreement or any related agreement. If the Issuer is to take any action under this Agreement or any other instrument executed in connection herewith for the benefit of the Borrower, it will do so if and only if (a) the Issuer is a necessary party to any such action or proceeding, and (b) the Issuer has received specific written direction from the Borrower, as required under this Agreement or under any other instrument executed in connection with this Agreement, as to the action to be taken by the Issuer.

(d) All amounts payable to the Issuer under this Agreement shall be deemed to be fees and expenses payable to the Issuer for the purposes of the provisions of this Agreement, and of the Indenture dealing with assignment of the Issuer's rights under this Agreement. The Issuer and its commissioners, officers, agents, employees and their successors and assigns shall not be liable to the Borrower for any reason.

(e) Any provision of this Agreement or any other instrument or document executed and delivered in connection therewith to the contrary notwithstanding, the Issuer retains the right to (i) enforce any applicable Federal or State law or regulation or resolution of the Issuer, and (ii) enforce any rights accorded to the Issuer by Federal or State law or regulation of the Issuer, and nothing in this Agreement shall be construed as an express or implied waiver thereof.

**Section 6.7. Limitations on Liability of Issuer and Trustee.** The Issuer and the Trustee shall each be entitled to the advice of counsel (who may also be counsel for the Trustee or the holder of a Bond or Bond Counsel) and shall be wholly protected as to action taken or omitted in good faith in reliance on such advice. Each may rely conclusively on any communication or other document furnished to it hereunder or under any other Bond Documents and reasonably believed by it to be genuine. Neither shall be liable for any action (a) taken by it in good faith and reasonably believed by it to be within the discretion or powers conferred upon it, or (b) in good faith omitted to be taken by it because reasonably believed to be beyond the discretion or powers conferred upon it, or (c) taken by it pursuant to any direction or instruction by which it is governed under any Bond Document, nor shall either of them be responsible for the consequences of any error of judgment reasonably made by it. Neither shall in any event be liable for the application or misapplication of funds, or for other acts or defaults, by any person, except its own directors, officers, officials or employees, its liability with respect to acts or defaults of any kind of agents appointed by it being limited to liability for any, if any, willful malfeasance in the appointment of such agent. When any consent or other action by any one of them is called for by Borrower Documents, it may defer such action pending receipt of such evidence (if any) as it may require in support thereof. Except as otherwise provided in the Indenture in regard to the Trustee, neither shall be required to take any remedial action (other than the giving of notice) unless indemnity is furnished by the person or persons requiring such action for any expense or liability to be incurred thereby, and the furnishing of indemnity to the reasonable satisfaction of the Trustee, or of the Issuer, as the case may be, is hereby made a condition, which the Trustee, or the Issuer, as the case may be, may but need not assert, to the undertaking of such remedial action. Each shall be entitled to reimbursement for expenses reasonably incurred or advances reasonably made, with interest at the rate per annum announced



by the Trustee from time to time as its prime rate, as such prime rate may change from time to time, in the exercise of its rights or the performance of its obligations to the extent that it acts without previously obtaining indemnity. No permissive right or power to act which any one of them may have shall be construed as a requirement to act; and no delay in the exercise of a right or power shall affect the subsequent exercise of the right or power. No recourse shall be had by the Borrower, the Trustee or any Bondholder for any claim based on this Loan Agreement, the Bonds, the Indenture or any other Borrower Documents against any director, commissioner, officer, attorney, agent or employee, past, present or future, of the Issuer or of any successor body as such, either directly or through the Issuer or any such successor body, under any constitutional provision, statute or rule of law or by the assessment or penalty or by any legal or equitable proceeding or otherwise, unless such claim is based upon the willful dishonesty of or intentional violation of law by such person. No covenant, stipulation, obligation or agreement of the Issuer contained in this Loan Agreement, the Bonds, the Indenture or any other Borrower Documents or in any document to which the Issuer is a party shall be deemed to be a stipulation, obligation or agreement of any present or future director, commissioner, officer, agent or employee of the Issuer in his individual capacity, and any director, commissioner, officer, agent or employee of the Issuer executing the Bonds shall not be liable personally thereon or subject to any personal liability or accountability by reason of the issuance thereof.

**Section 6.8. Borrower's Approval of Issuance of Bonds by Issuer.** The Borrower hereby approves the Issuer's issuance of the Bonds pursuant to the Indenture. Except as otherwise provided in the Indenture, the Indenture shall not be modified or amended except with the written consent of the Borrower.

**Section 6.9. Tax Exempt Status of the Bonds.** The Borrower and the Issuer, as the case may be, hereby represent, warrant and agree that:

(a) The Borrower will not take or permit, or omit to take or cause to be taken, any action that would adversely affect the excludability from gross income for purposes of Federal income taxation of the interest on the Bonds and if the Borrower should take or permit, or omit to take or cause to be taken, any such action, the Borrower shall take all lawful actions necessary to rescind or correct such actions or omissions promptly upon having knowledge thereof;

(b) Upon the request of the Issuer or the Trustee, the Borrower will take such action or actions as may be reasonably necessary, in the written opinion of Bond Counsel, to comply fully with all applicable rules, rulings, policies, procedures, regulations or other official statements promulgated, proposed or made by the Department of the Treasury or the Internal Revenue Service pertaining to obligations issued under Section 142 of the Code;

(c) The Borrower and the Issuer agree that they will not make any use of the proceeds from the sale of the Bonds in any manner which will cause the Bonds to be "arbitrage bonds" within the meaning of the Code and the applicable regulations thereunder; and

(d) The Borrower and the Issuer agree that they will not take or permit to be taken any action in connection with the Project which would jeopardize the status of the Project as a "qualified residential rental project" within the meaning of Section 142 of the Code.

**Section 6.10. Assignment, Selling and Leasing.** This Loan Agreement may not be assigned and the Project or interest therein may not be leased or sold, as a whole or in part (other than leases for occupancy of individual units by residential tenants or leases of commercial space, if any), by the Borrower unless the Borrower satisfies each of the following conditions:

(a) An opinion of Bond Counsel is delivered to the effect that such assignment, lease or sale does not adversely affect the exclusion from gross income of the interest on the Bonds for Federal income tax purposes;

(b) The assignee, purchaser or lessee shall assume the obligations of the Borrower hereunder to the extent of the interest assigned or leased;

(c) The Borrower shall, within thirty (30) days after the delivery thereof, furnish or cause to be furnished to the Issuer and the Trustee a true and complete copy of each assignment, assumption of obligation, contract of sale, or lease, as the case may be; and

(d) The written consent of a Majority of Holders.

Notwithstanding the foregoing, the Borrower may transfer property or assets (i) in the ordinary course of business to the extent that such property is worn out or is no longer useful or necessary in connection with the operation of the Project, (ii) to the extent that such property is replaced with property of equal value and utility, or (iii) so long as the aggregate fair market value of any property removed other than pursuant to (i) or (ii) above does not exceed \$250,000 annually.

For the purposes of this Section, neither of the following in and of itself shall be deemed an assignment: (i) any foreclosure or conveyance in lieu of foreclosure by or to the Trustee pursuant to the terms of any deed to secure debt, mortgage or security agreement securing the Borrower Documents; and (ii) any other transfer to the Trustee or to a nominee or assignee of the Trustee.

**Section 6.11. Compliance with Applicable Laws.** The Borrower shall, through the term of this Loan Agreement and at no expense to the Issuer, promptly comply or cause compliance with all applicable laws, ordinances, orders, rules, regulations and requirements of duly constituted public authorities which may be applicable to the Project or to the repair and alteration thereof, or to the use or manner of use of the Project, including, but not limited to, the Americans with Disabilities Act, Illinois Accessibility Code, all Federal, State and local environmental, health and safety laws, rules, regulations and orders applicable to or pertaining to the Project and the Federal Worker Adjustment and Retraining Notification Act and Illinois Prevailing Wage Act.

**Section 6.12. Environmental Representation and Indemnity.** Except as set forth in *Exhibit E* attached hereto:

(a) To the best of the Borrower's knowledge, after reasonable due inquiry: (i) no dangerous, toxic or hazardous pollutants, contaminants, chemicals, wastes, materials or substances, as defined in or governed by the provisions of any applicable law, statute, code,

ordinance, regulation, requirement or rule relating thereto (hereinafter collectively called "**Environmental Regulations**"), and also including urea-formaldehyde, polychlorinated biphenyls, asbestos, asbestos-containing materials, nuclear fuel or waste, radioactive materials, explosives and carcinogens, or any other waste, material, substance, pollutant or contaminant which would subject the owner of the Project to any damages, penalties or liabilities under any applicable Environmental Regulation (hereinafter collectively called "**Hazardous Substances**") are now or have ever been stored, located, generated, produced, processed, treated, transported, incorporated, discharged, emitted, released, deposited or disposed of in, upon, under, over or from the Project; (ii) no threat exists of a discharge, release or emission of a Hazardous Substance upon or from the Project into the environment; (iii) the Project has not ever been used as or for a mine, a landfill, a dump or other disposal facility, industrial or manufacturing purposes, or a gasoline service station; (iv) no underground storage tank is now located in the Project or has previously been located therein but has been removed therefrom; (v) no violation of any Environmental Regulation now exists in, upon, under, over or from the Project, no notice of any such violation or any alleged violation thereof has been issued or given by any governmental entity or agency, and there is not now nor has there ever been any investigation or report involving the Project by any governmental entity or agency which in any way relates to Hazardous Substances; (vi) no person, party or private or governmental agency or entity has given any notice of or asserted any claim, cause of action, penalty, cost or demand for payment or compensation, whether or not involving any injury or threatened injury to human health, the environment or natural resources, resulting or allegedly resulting from any activity or event described in (i) above; (vii) there are not now, nor have there ever been, any actions, suits, proceedings or damage settlements relating in any way to Hazardous Substances, in, upon, under, over or from the Project; (viii) the Project is not listed in the United States Environmental Protection Agency's National Priorities List of Hazardous Waste Sites or any other list of Hazardous Substance sites maintained by any federal, state or local governmental agency; and (ix) the Project is not subject to any lien or claim for lien or threat of a lien in favor of any governmental entity or agency as a result of any release or threatened release of any Hazardous Substance.

(b) Except in accordance with applicable law and in the ordinary course of business, the Borrower shall not store, locate, generate, produce, process, treat, transport, incorporate, discharge, emit, release, deposit or dispose of any Hazardous Substance in, upon, under, over or from the Project, shall not permit any Hazardous Substance to be stored, located, generated, produced, processed, treated, transported, incorporated, discharged, emitted, released, deposited, disposed of or to escape therein, thereupon, thereunder, thereover or therefrom, shall cause all Hazardous Substances found thereon to be properly removed therefrom and properly disposed of in accordance with all applicable Environmental Regulations, shall not install or permit to be installed any underground storage tank therein or thereunder, and shall comply with all Environmental Regulations which are applicable to the Project. At any time and upon reasonable belief by the Borrower, the Trustee or the Issuer that a violation of this section has occurred or is occurring, if the Trustee or the Issuer so requests, the Borrower shall have an environmental review, audit, assessment and/or report relating to the Project heretofore provided by the Borrower to the Trustee and the Issuer updated, at the Borrower's sole cost and expense, by an engineer or scientist acceptable to the Trustee and the Issuer, or shall have such a review, audit, assessment and/or report prepared for the Trustee and the Issuer, if none has previously

been so provided. The Borrower shall indemnify the Trustee and Issuer against, shall hold Trustee and Issuer harmless from, and shall reimburse the Trustee and the Issuer for, any and all claims, demands, judgments, penalties, liabilities, costs, damages and expenses, including court costs and attorneys' fees directly or indirectly incurred by the Trustee or the Issuer (prior to trial, at trial and on appeal) in any action or proceeding involving the Trustee or the Issuer, resulting from any breach of the foregoing covenants, from the incorrectness or untruthfulness of any warranty or representation set forth herein, or from the discovery of any Hazardous Substance in, upon, under or over, or emanating from, the Project, whether or not the Borrower is responsible therefor, it being the intent of the Borrower and the Issuer that the Issuer and the Trustee shall have no liability or responsibility for damage or injury to human health, the environment or natural resources caused by, for abatement and/or clean-up of, or otherwise with respect to, Hazardous Substances by virtue of indemnity the interest of the Issuer and the Trustee in the Project created hereby or as the result of the Issuer and the Trustee exercising any of its rights or remedies with respect thereto hereunder, including, but not limited to, becoming the owner thereof by foreclosure or conveyance in lieu of foreclosure; *provided, however*, that the Borrower need not indemnify the Trustee for any claims, demands, judgments, penalties, liabilities, costs, damages and expenses which arise solely as a result of the gross negligence or willful misconduct of the Trustee. The foregoing representations, warranties and covenants in this section shall be deemed continuing covenants, representations and warranties for the benefit of the Issuer and the Trustee, and any successors and assigns of the Issuer and the Trustee, including, but not limited to, any purchaser at a foreclosure sale, any transferee of the title of the Issuer and the Trustee or any other purchaser at a foreclosure sale, and any subsequent owner of the Project, and shall survive the satisfaction or release of this mortgage, any foreclosure of this mortgage and/or any acquisition of title to the Project or any part thereof by the Issuer and the Trustee, or anyone claiming by, through or under the Issuer and the Trustee, by deed in lieu of foreclosure or otherwise. Any amounts covered by the foregoing indemnification shall bear interest from the date incurred at the prime interest rate publicly announced from time to time by the Trustee as a commercial bank plus 2% and shall be payable on demand, and shall be secured hereby.

(c) The Borrower agrees to immediately notify the Issuer and the Trustee in the event the Borrower becomes aware of any condition on the Project which does not comply with any Environmental Regulation regarding asbestos remediation. This includes notice to the Issuer and the Trustee of the creation of any lien pursuant to Illinois law or any similar federal laws or regulations. At its own cost, the Borrower will take all actions which are required by law to remediate, encapsulate or remove any and all asbestos and/or asbestos containing material affecting the Project or its improvements including, but not limited to, the removal, encapsulation, containment or any other remedial action required by Issuer or any appropriate governmental authorities. In connection therewith, the Borrower hereby agrees, unconditionally and absolutely, to provide the Issuer and the Trustee with such indemnification as set forth in subsection (b) of this provision.

**Section 6.13. Tax Agreement.** In order to maintain the exclusion from gross income for Federal income tax purposes of interest on the Bonds and to assure compliance with the laws of the State of Illinois, the Act, and certain additional requirements of the Issuer, the Borrower hereby affirms that it has executed and delivered the Tax Agreement.

The Borrower shall comply with every term of the Tax Agreement, and the Borrower hereby acknowledges that in the event of a default under the Tax Agreement which is not cured for a period of thirty (30) days after receipt by the Borrower of notice thereof, the Loan may be accelerated.

**Section 6.14. Obligation to Hire Independent Consultants.** Promptly upon the occurrence of the following, the Borrower shall hire an independent consultant, approved by the Trustee, to prepare and issue, at the Borrower's expense, an appropriate report and to distribute each report to the Trustee, the Issuer and all holders of Bonds:

Beginning in Fiscal Year [2017], if the Debt Service Coverage Ratio for any Fiscal Year is less than 1.10, the Borrower shall, at the request of a Majority of Holders, hire an independent consultant with recognized expertise in the area of assisted/supportive living facilities to recommend in a written report, appropriate steps to increase coverage, and improve the operations and the value of the Project. Such report shall be provided within sixty (60) days after receipt of such report. The Debt Service Coverage Ratio shall be tested annually (commencing with the Fiscal Year ending on [December 31, 2017]), for the preceding Fiscal Year.

The Borrower shall have a period of twelve calendar months to implement each recommendation of the independent consultant to the extent reasonably feasible, permitted by law, and not in conflict with any Regulatory Agreement. Within twelve (12) months after the submission of its initial report, the independent consultant shall submit to the Purchaser [and the Trustee] a follow-up report indicating whether or not the recommendations contained in its initial report are being complied with.

**Section 6.15. Change of Management.** The Borrower may not retain new management for the Project without the consent of a Majority of Holders. If requested by a Majority of the Holders, the Borrower shall be required to retain new management for the Project if (i) management does not implement the recommendation of a consultant retained pursuant to Section 6.14 hereof, and (ii) the Debt Service Coverage Ratio for any Bond Year commencing not less than twelve (12) months after delivery of the report is less than 1.00. Such new management shall be satisfactory to a Majority of Holders, and shall be compensated with a management fee of not more than five percent (5.0%) of Revenues. For purposes of this Section 6.15, the term "management" shall refer exclusively to \_\_\_\_\_, as "Agent" under that certain Supportive Living Facility Management Agreement of even date herewith between the Borrower and \_\_\_\_\_, or to any successor agent designated by the Borrower under any subsequent agreement to manage the property.

**Section 6.16. Permits and Licenses.** The Borrower covenants and agrees that in the renovation and operation of the Project it will comply with all federal, state and local statutes, laws, ordinances, building codes, regulations and rulings applicable to the Project.

**Section 6.17. Taxes and Liens.** The Borrower hereby agrees that it will promptly pay, or cause to be paid, all taxes, assessments or other governmental charges which may lawfully be levied or assessed upon the income or profits of the Borrower, or upon any property, real, personal or mixed, belonging to the Borrower or upon any part thereof, and also any lawful claims for labor, material and supplies which, if unpaid, might become a lien or charge against

such property (including the Project); *provided, however*, the Borrower, shall not be required to pay any such, tax, assessment, charge, levy or claim that shall be actively contested in good faith, but shall be paid forthwith upon the commencement of any proceedings to foreclose any lien securing the same, unless a surety bond, in an amount satisfactory to the Purchaser [and the Trustee], is obtained and delivered to the Trustee.

**Section 6.18. Covenants in Regulatory Agreement.** The Borrower agrees to comply with its covenants in the Regulatory Agreement including (without limitation) those in Sections 6 and 8 of the Regulatory Agreement.

**Section 6.19. Additional Indebtedness.** The Borrower covenants that it will not incur, assume, guarantee or otherwise become liable in respect of any Indebtedness other than (a) up to [\$500,000] of bank debt or equipment leases entered into in the normal course of business; (b) indebtedness that is outstanding on the Issuance Date (including \_\_\_\_\_); (c) Indebtedness related to any Additional Bonds or subordinated bonds under Article XII of the Indenture; (c) any indebtedness (including, without limitation, any loans from any member of the Borrower, any Guarantor, or any other entity or person affiliated with the Borrower or any Guarantor), provided that such indebtedness is payable solely out of excess cash flow deposited in the Borrower Account of the Project Fund under the Indenture; and (d) deferred developer or general contractor or fees.

**Section 6.20. Payment of Taxes and Claims.** The Borrower shall, prior to the time penalties shall attach thereto, pay and discharge or cause to be paid and discharged all taxes, assessments and governmental charges or levies lawfully imposed upon it or upon its income or profits or upon any of the Project or the Revenues from the Project and all lawful claims or obligations that, if unpaid, would become a lien upon the Project, real or personal, or upon any part thereof or the revenues from the Project; provided, however, that the Borrower shall not be required to pay any such tax, assessment, charge, levy, claim or obligation if it is being contested in good faith by the Borrower. The Borrower shall promptly pay or cause to be paid any valid, final judgment enforcing any such tax, assessment, charge, levy or claim and cause the same to be satisfied of record unless such judgment is then the subject of a good faith contest as referenced above.

**Section 6.21. Liens.** The Borrower shall not create or suffer to exist or permit any Lien upon or with respect to any of its properties or leasehold interests, except for Permitted Encumbrances.

*"Lien"* means any mortgage, pledge, security interest, hypothecation, collateral assignment, lien (statutory or other), or preference, priority or other security agreement, preferential arrangement or encumbrance which has the practical effect of constituting a security interest (including, without limitation, any conditional sale or other title retention agreement, any financing lease having substantially the same economic effect as any of the foregoing, and the filing of any financing statement under the Uniform Commercial Code or comparable law of any jurisdiction).

**Section 6.22. Single Purpose Entity.** The Borrower will operate as a single purpose entity and, as such, agrees and represents as follows: (i) the Borrower is operating solely for the

purpose of owning and implementing the Project; (ii) to hold itself out as a separate legal entity, conduct business in its own name, hold regular meetings, use separate stationery, invoices, checks and logos and observe all other entity-level formalities; (iii) not to commingle its assets or funds with those of any other Person; (iv) maintain books, records and accounts separate and apart from any other entity; (v) pay its obligations and expenses from its own funds and, to the extent not otherwise provided in the Management Agreement, allocate fairly any employees or overhead shared with affiliates; (vi) transact business with affiliates on an arm's-length basis pursuant to agreements between the parties; (vii) not amend its organizational documents with respect to the requirements set forth herein without the consent of a Majority of Holders; (viii) engage in any business or activity other than the ownership, operation and maintenance of the Project, and activities incidental thereto; and (x) acquire or own any material assets other than (A) its interest in the Project and related property, and (B) such incidental personal property as may be necessary for the ownership and maintenance of the Project.

**Section 6.23. Hedges.** The Borrower will not enter into any hedge, interest rate swap, interest rate cap, futures contract, forward contract, float agreement or option, without the consent of a Majority of Holders.

**Section 6.24. Waiver of Borrower Covenants.** The Borrower acknowledges that a Majority of Holders may, with the consent of the Borrower, waive or modify any affirmative or negative covenants contained in this Agreement, without the need to go through the formal amendment process provided by the Indenture.

**Section 6.25. Change in Control of Managing Member.** \_\_\_\_\_ shall maintain, directly or through one or more of its wholly-owned affiliates, at least a 51% ownership interest in the Managing Member, except with the written consent of a Majority of Holders.

## **ARTICLE VII.**

### **DEFAULTS AND REMEDIES**

**Section 7.1. Events of Default.** Upon the expiration of all applicable notice and cure periods, if any, any one or more of the following events shall constitute an Event of Default hereunder (an "**Event of Default**"):

(a) Except as specified in subsection (d) hereof, failure by the Borrower to observe and perform any covenant, condition or agreement herein or in the Note, the Mortgage, the Assignment of Contracts, the Assignment of Rents and the SLF Agreement on its part to be observed or performed for a period of thirty (30) days after written notice specifying such failure has been given by the Trustee to the Borrower and the Investor Member, unless the Trustee shall agree in writing to an extension of such time prior to its expiration; *provided, however*, if the Borrower can show to the reasonable satisfaction of the Trustee that the failure stated in the notice cannot be corrected within the applicable period (but can be corrected within such longer period), and the Borrower initiates corrective action within said period, and diligently, continually, and in good faith works to effect a cure as soon as possible, the Trustee will not



unreasonably withhold its consent to a reasonable extension of such time not to exceed ninety (90) days.

(b) The entry of a decree or order for relief by a court having jurisdiction in the Project in respect of the Borrower in an involuntary case under the federal bankruptcy laws, as now or hereafter constituted, or any other applicable federal or state bankruptcy, insolvency or other similar law, or appointing a receiver, liquidator, assignee, custodian, trustee, sequestrator (or similar official) of the Borrower or for any substantial part of its property, or ordering the winding-up or liquidation of its affairs and the continuance of any such decree or order unstayed and in effect for a period of ninety (90) consecutive days.

(c) The commencement by the Borrower of a voluntary case under the federal bankruptcy laws, as now or hereafter constituted, or any other applicable federal or state bankruptcy, insolvency or other similar law, or the consent by the Borrower to the appointment of or taking possession by a receiver, liquidator, assignee, trustee, custodian, sequestrator (or other similar official) of the Borrower or for any substantial part of the property of the Borrower or the making by it of any assignment for the benefit of creditors, or the failure of the Borrower generally to pay its debts as such debts become due, or the taking of action by the Borrower in furtherance of any of the foregoing.

(d) Except as otherwise provided in Section 4.9 of this Loan Agreement, any dissolution, termination, partial or complete liquidation, merger or consolidation of the Borrower. Notwithstanding anything to the contrary in the Borrower Documents, the following shall not constitute a default under the Borrower Documents: (i) the sale, transfer, conveyance or pledge of investor member interests in Borrower; (ii) the sale, transfer, conveyance or pledge of any member interest in the Investor Member; (iii) the appointment by the Investor Member of an additional or substitute Managing Member of the Borrower in accordance with the Borrower's Operating Agreement, provided that the Managing Member delivers prior notice thereof to the Purchaser [and the Trustee] and the Issuer and any additional or substitute Managing Member of the Borrower is reasonably acceptable to the Issuer and is selected with reasonable promptness; (iv) the dilution of the Managing Member's interest in cash flow and/or capital transaction proceeds in the Borrower in accordance with the terms of the Operating Agreement; and (v) any amendment to the Operating Agreement which does not affect the capital contribution or guaranty obligations of the members of guarantors under the Operating Agreement, and does not otherwise adversely affect the security interest of the Trustee in the Project.

(e) An Event of Default caused by the Borrower under the Indenture or any of the Borrower Documents.

(f) Any failure to pay principal of, redemption premium, if any, or interest on the Note or the Bonds pursuant to Section 4.2(a) hereof or to pay any of the other amounts set forth in Section 4.2 hereof on the due date thereof.

(g) The making of any representation or warranty by the Borrower in a Borrower Document or certificate, disbursement request or notice delivered pursuant thereto or executed in connection therewith which is false or misleading in any material respect when made or deemed made.

(h) For any semi-annual period, measured from [January 1 to June 30 and July 1 to December 31], respectively, commencing with the semi-annual period beginning [January 1, 2017 through June 30, 2017] and each subsequent semi-annual period thereafter, the Revenues deposited in the Revenues Account less Operating Expenses of the Project are less than 100% of the amounts required to be transferred to the Bond Fund pursuant to Section 5.7(b)(iii) of the Indenture during such semi-annual period, unless amounts from the Borrower Account, the Initial Lease-Up Reserve Fund or the Medicaid Receivables Cash Flow Fund are transferred to make up the shortfall.

(i) The Borrower shall fail to make any payment in respect of any Indebtedness (other than any subordinate obligations issued in connection with subordinated bonds reissued pursuant to Section 12.4 of the Indenture) in an amount exceeding \$100,000 which it has incurred and which shall remain outstanding (other than any amount due under or pursuant to this Agreement) when due and payable (subject to any applicable grace period).

(j) A final and non-appealable judgment or judgments for the payment of money in excess of \$100,000 shall be rendered against the Borrower, and the same shall remain unpaid for a period of thirty (30) or more consecutive days from the date of entry thereof.

(k) Any grant of a Lien to the Trustee on the collateral having a value in excess of \$100,000 contained in the Borrower Documents shall cease to be a perfected Lien with the priority purported to be created thereby; *provided, however*, that the Borrower shall have thirty (30) days after knowledge or constructive knowledge to cure any such cessation.

The foregoing provisions of this Section are subject to the following limitations: if by reason of Force Majeure the Borrower is unable in whole or in part to carry out its agreement on its part herein contained, other than the obligations on the part of the Borrower contained in Section 4.2 hereof, the Borrower shall not be deemed in default under Section 7.1(a) hereof during the continuance of such inability. The term "**Force Majeure**" as used herein shall mean, without limitation, the following: acts of God; acts of public enemies; orders or restraints of any kind of the government of the United States of America or of the State or of any of their departments, agencies, or officials, or of any civil or military authority; insurrections; riots; landslides; earthquakes; fires; storms; droughts; floods; explosions, breakage or accident to machinery, transmission pipes or canals; or any other similar cause or event not reasonably within the control of the Borrower. The Borrower agrees, however, to use its best efforts to remedy the cause or causes preventing the Borrower from carrying out its obligations hereunder.

The following actions shall not constitute an Event of Default under the Borrower Documents:

(a) the making of a bridge loan or the additional bridge loan to Borrower by the Investor Member or a third party; and

(b) the pledge to the Investor Member by the Managing Member of the Managing Member's interest in the Operating Agreement, as security for the performance of all of the Managing Member's obligations under the Operating Agreement.

**Section 7.2. Remedies.** Upon the occurrence of an Event of Default pursuant to Section 7.1, the Trustee shall notify all holders of Bonds and all Interested Beneficial Holders thereof promptly after the Trustee learns of such occurrence, and at any time during the continuance of such Event of Default, the Trustee may (and shall if required by Section 8.2 of the Indenture), pursue any action at law or in equity, appointing a receiver, collecting the payments then and thereafter due or enforcing performance and observance of any obligation, agreement or covenant of the Borrower thereunder, hereunder, or under any documents securing the Note.

The Investor Member shall have the right, but not the obligation, to cure any Event of Default existing under the Borrower Documents which right must be exercised by the later of (i) the cure period provided in the Borrower Documents or (ii) 15 days after receipt of written notice of default by the Investor Member (which 15 day period may be extended to 30 days in the event a remedy cannot reasonably be accomplished within said 15 day period, provided the Investor Member tries to accomplish the remedy within the 15 day period and diligently pursues such remedy.) For the Investor Member to exercise effectively its cure rights, the Investor Member must fully pay the amount past due or perform the defaulted obligations, including the payment of any amounts due for legal expenses incurred in connection with the default. Notwithstanding anything to the contrary in the Borrower Documents, upon the occurrence of an Event of Default arising out of (i) the bankruptcy, insolvency or assignment of assets for the benefit of creditors by the Managing Member of Borrower or by any guarantor, or (ii) the withdrawal from Borrower of the Borrower's Managing Member, or the death or incapacity of a Managing Member or guarantor, or (iii) a breach of the representations concerning such Managing or any guarantor, the Investor Member shall have the option, but not the obligation, within 45 days of receipt of written notice of such Event of Default from the Trustee or the Issuer, to cure any such default by appointing a substitute or additional Managing Member or guarantor that is an affiliate of the Investor Member to act as such Managing Member or guarantor.

If the Trustee shall have proceeded to enforce the rights of the Issuer under this Loan Agreement and such proceedings shall have been discontinued or abandoned for any reason or shall have been determined adversely to the Trustee, then the Borrower, the Issuer and the Trustee shall be restored respectively to their several positions and rights hereunder, and all rights, remedies and powers of the Borrower, the Issuer and the Trustee shall continue as though no such proceedings had taken place.

**Section 7.3. Additional Remedies.** In addition to the above remedies, if the Borrower commits a breach of this Loan Agreement the Trustee shall have the right and remedy, without posting bond or other security, to have the provisions of this Loan Agreement specifically enforced by any court having equity jurisdiction, it being acknowledged and agreed that any such breach will cause irreparable injury to the Issuer and that money damages will not provide an adequate remedy thereto.

**Section 7.4. No Remedy Exclusive.** No remedy herein conferred or reserved to the Issuer or the Trustee is intended to be exclusive of any other available remedy or remedies, but each and every such remedy shall be cumulative and shall be in addition to every other remedy given under this Loan Agreement and the Indenture now or hereafter existing at law or in equity or by statute. No delay or omission to exercise any right or power accruing upon any default or

Event of Default shall impair any such right or power or shall be construed to be a waiver thereof, but any such right and power may be exercised from time to time and as often as may be deemed expedient.

**Section 7.5. No Additional Waiver Implied by One Waiver.** In the event any agreement contained in this Loan Agreement should be breached by any party and thereafter waived by any other party, such waiver shall be limited to the particular breach so waived and shall not be deemed to waive any other breach hereunder.

**Section 7.6. Waiver of Extension, Appraisalment, Stay, Laws.** To the extent permitted by law, the Borrower will not during the continuance of any Event of Default hereunder insist upon or plead, or in any manner whatever claim or take any benefit or advantage of, any stay or extension law wherever enacted, now or at any time hereafter in force, which may affect the covenants and terms of performance of Article IV of this Loan Agreement; nor claim, take or insist upon any benefit or advantage of any law now or hereafter in force providing for the valuation or appraisalment of the Project prior to any sale or sales thereof which may be made pursuant to any provision herein contained, or pursuant to the decree, judgment or order of any court of competent jurisdiction; nor after any such sale or sales, claim or exercise any right under any statute heretofore or hereafter enacted by the United States of America or by any state or territory, or otherwise, to redeem the Project so sold or any part thereof, and the Borrower hereby expressly waives all benefits or advantage of any such law or laws and covenants not to hinder, delay or impede the execution of any power herein granted or delegated to the Issuer, but to suffer and permit the execution of every power as though no such law or laws had been made or enacted.

## **ARTICLE VIII.**

### **MISCELLANEOUS**

**Section 8.1. Notice.** Unless otherwise specifically provided herein, any notice, request, complaint, demand, communication or other paper shall be sufficiently given and shall be deemed given when the same is: (i) deposited in the United States mail and sent by first class mail, postage prepaid, or (ii) delivered, in each case to the parties at the addresses set forth below or at such other address as a party may designate by notice to the other parties:

If to the Issuer: Village of Downers Grove  
801 Burlington Ave  
Downers Grove, IL 60515  
Attention: Village Manager

With a copy to: []

If to the Borrower: Downers Grove SLF, LLC  
8 South Michigan Ave  
Chicago, IL 60603  
Attention: John Fiandaca

With a copy to: [Borrower's Counsel]  
[Address]  
[City], Illinois [60---]  
Attention: [Contact]

If to the Trustee: Amalgamated Bank of Chicago  
One West Monroe, 3<sup>rd</sup> Floor  
Chicago, IL 60603  
Attention: Corporate Trust

If to the Investor Member: []  
c/o \_\_\_\_\_  
[Address]  
[Address]  
Attention: []

With a copy to: [Investment Member Counsel]  
[Address]  
[Address]  
Attention: [Contact]

If to the Managing Member: []  
[Address]  
[City], Illinois [60---]  
Attention: Greg Stec

With a copy to: [Managing Member Counsel]  
[Address]  
[City], Illinois [60---]  
Attention: [Contact]

**Section 8.2. Concerning Successors and Assigns.** All covenants, agreements, representations and warranties made herein and in the certificates delivered pursuant hereto shall survive the financing herein contemplated and shall continue in full force and effect so long as the obligations hereunder are outstanding and unpaid. Whenever in this Loan Agreement any of the parties hereto is referred to, such reference shall be deemed to include the successors and assigns of such party; and all covenants, promises and agreements by or on behalf of the Borrower which are contained in this Loan Agreement shall bind its successors and assigns and inure to the benefit of the successors and assigns of the Issuer.

**Section 8.3. Governing Law.** This Loan Agreement and the Exhibits attached hereto shall be construed in accordance with and governed exclusively by the internal laws of the State of Illinois without regard to conflicts of laws principles, except to the extent that the laws of the United States of America may prevail.

**Section 8.4. Amendments to Borrower Documents.** Subject to provisions of the Indenture, modification or waiver of any provisions of this Loan Agreement or any other

Borrower Document, or consent to any departure by the Borrower therefrom, shall in no event be effective unless the same shall be in writing approved by the parties thereto and the Investor Member, and then such waiver or consent shall be effective only in the specific instance and for the purpose for which given and in all cases subject to the terms of Article XI of the Indenture. No notice to or demand on the Borrower in any case shall entitle it to any other or further notice of demand in the same circumstances.

**Section 8.5. Further Assurances and Corrective Instruments.** The Issuer and the Borrower agree that they will, from time to time, execute, acknowledge and deliver, or cause to be executed, acknowledged and delivered, such supplements hereto and such further instruments as may reasonably be required and agreed upon for correcting any inadequate or incorrect description of the provisions of this Loan Agreement.

**Section 8.6. Captions.** The section headings contained herein are for reference purposes only and shall not in any way affect the meaning or interpretation of this Loan Agreement.

**Section 8.7. Severability.** In the event any provision of this Loan Agreement shall be held invalid or unenforceable by any court of competent jurisdiction, such holding shall not invalidate or render unenforceable any other provision thereof; *provided, however*, that no finding of illegality or unenforceability shall require payment by the Issuer of any funds from any source other than revenues derived hereunder.

**Section 8.8. Counterparts.** This Loan Agreement may be signed in any number of counterparts with the same effect as if the signatures thereto and hereto were upon the same instrument.

**Section 8.9. Amounts Remaining in Bond Fund or Other Funds.** It is agreed by the parties hereto that any amounts remaining in the Bond Fund or other funds established under the Indenture upon expiration or sooner termination of the term hereof, as provided below, after payment in full of the Bonds (or provisions for payment thereof having been made in accordance with the provisions of the Indenture) and the fees and expenses of the Issuer, the Trustee and any Paying Agents in accordance with the Indenture, shall be paid in accordance with the Indenture.

**Section 8.10. Effective Date and Term.** This Loan Agreement shall be in full force and effect from the date hereof, and shall continue in effect until the payment in full of all principal of, premium, if any, and interest on the Bonds, or provision for the payment thereof shall have been made pursuant to Section 7.1 of the Indenture; all fees, charges, indemnities and expenses of the Issuer and the Trustee have been fully paid or provision made for such payment (the payment of which fees, charges, indemnities and expenses shall be evidenced by a written certification of the Borrower that it has fully paid or provided for all such fees, charges, indemnities and expenses); and all other amounts due hereunder and under the Note have been duly paid or provision made for such payment. All representations, certifications and covenants by the Borrower as to the indemnification of various parties and the payment of fees and expenses of the Issuer as described in Section 6.6 hereof, and all matters affecting the tax-exempt status of the Bonds shall survive the termination of this Loan Agreement.

**Section 8.11. Default by Issuer; Limited Liability.** Notwithstanding any provision or obligation to the contrary hereinbefore set forth, no provision of this Loan Agreement shall be construed so as to give rise to a pecuniary liability of the Issuer or to give rise to a charge upon the general credit of the Issuer; the liability of the Issuer hereunder shall be limited to its interest in the Project, this Loan Agreement, the Note, and all other related documents and collateral and the lien of any judgment shall be restricted thereto. In the performance of the agreements of the Issuer herein contained, any obligation it may incur for the payment of money shall not be a debt of the Issuer, nor shall the Issuer be liable on any obligation so incurred. The Issuer does not assume general liability for the repayment of the Bonds or for the costs, fees, penalties, taxes, interest, omissions, charges, insurance or any other payments recited herein, and shall be obligated to pay the same only out of the amounts payable by the Borrower hereunder. The Issuer shall not be required to do any act whatsoever or exercise any diligence whatsoever to mitigate the damages to the Borrower if a default shall occur hereunder.

**Section 8.12. Indenture Provisions.** The Indenture provisions concerning the Bonds and the other matters therein are an integral part of the terms and conditions of the Loan made by the Issuer to the Borrower pursuant to this Loan Agreement and the execution of this Loan Agreement shall constitute conclusive evidence of approval of the Indenture by the Borrower to the extent it relates to the Borrower. Additionally, the Borrower agrees that, whenever the Indenture by its terms imposes a duty or obligation upon the Borrower, such duty or obligation shall be binding upon the Borrower to the same extent as if the Borrower were an express party to the Indenture, and the Borrower hereby agrees to carry out and perform all of its obligations under the Indenture as fully as if the Borrower were a party to the Indenture.

**Section 8.13. Third Party Beneficiary.** The Issuer and the Borrower hereby agree that the Trustee and, with respect to Sections 4.9 and 7.2 hereof, the Investor Member are third party beneficiaries to this Loan Agreement.

**Section 8.14. Payment.** At such time as the principal of, premium, if any, and interest on all Bonds outstanding under the Indenture shall have been paid, or shall be deemed to be paid in accordance with the Indenture, and all other sums payable by the Borrower under this Loan Agreement and the Indenture shall have been paid, the Loan shall be deemed to be fully paid, and the Borrower upon request is entitled to receive acknowledgment of such payment in full from Trustee.

**Section 8.15. Counterparts.** This Loan Agreement may be executed in any number of counterparts, each of which, when so executed and delivered, shall be an original; but such counterparts shall together constitute but one and the same agreement, and, in making proof of this Loan Agreement, it shall not be necessary to produce or account for more than one such counterpart.

**Section 8.16. Notice of Changes in Fact.** Promptly after the Borrower becomes aware of the same, the Borrower will notify the Trustee of (a) any change in any material fact or circumstance represented or warranted by the Borrower in this Loan Agreement or in connection with the issuance of the Bonds, and (b) any default or event which, with notice or lapse of time or both, could become a default under this Agreement or the Indenture, specifying in each case



the nature thereof and what action the Borrower has taken, is taking and proposes to take with respect thereto.

**Section 8.17. No Agency Relationship.** The Borrower agrees that neither the Issuer nor the Trustee is the agent, representative, joint venturer or partner of the Borrower, and without limitation of the foregoing, neither this Loan Agreement nor any other related document shall make the Issuer or the Trustee liable to material suppliers, contractors, craftsmen, laborers or others for goods delivered to or services performed by them upon the Project, or for debts or claims accruing to such parties against the Borrower, and there is no contractual relationship, either expressed or implied between the Issuer or the Trustee and any material suppliers, subcontractors, craftsmen, laborers or any other person supplying any work, labor or materials for the improvement of the Project.

**Section 8.18. Services to Benefit Issuer Only.** Any inspections or other services rendered by the Issuer or on behalf of the Issuer, whether or not paid for by Borrower, shall be rendered solely for the protection and the benefit of the Issuer, as the case may be, and the Borrower or any Bondholder shall not be entitled to claim any loss or damage against the Issuer, or against any agent or employee of either, for failure properly to discharge their duties with respect to such inspections or other services. The Issuer shall not be responsible to the Borrower or any other party for failure to carry out or cause to be carried out or for negligence in carrying out or causing to be carried out, any inspection permitted or required hereunder, nor for failure to notify or protect the Borrower or any other party from any negligence or malfeasance of the Borrower or any other party, whether or not such negligence or malfeasance is (or should have been) actually discovered by any such inspection.

**Section 8.19. Limitation of Liability.** The parties to the Borrower Documents acknowledge and agree that the Investor Member will not have liability to the other parties or to any third party as a general partner or managing member of the Borrower resulting from any action taken by the Investor Member pursuant to the Operating Agreement, unless and until the Investor Member is admitted to the Borrower entity as a managing member.

***[Remainder of this Page Intentionally Left Blank; Signature Page Follows]***

**IN WITNESS WHEREOF**, the Issuer and the Borrower have caused this Agreement to be executed in their respective official names and their respective official seals to be hereunto affixed and attested by their duly authorized officers, all as of the date first above written.

**VILLAGE OF DOWNERS GROVE,  
DUPAGE COUNTY, ILLINOIS**  
as Issuer

By: \_\_\_\_\_  
Martin Tully, Mayor

Approved as to form:

By: \_\_\_\_\_  
April Holden, Village Clerk

[SIGNATURE PAGE TO LOAN AGREEMENT –  
SIGNATURES CONTINUED ON NEXT PAGE]

**DOWNERS GROVE SLF, LLC,**  
an Illinois limited liability company

By: \_\_\_\_\_, an Illinois limited liability  
company, its managing member

By: \_\_\_\_\_, an Illinois limited liability  
company, its controlling member

By: \_\_\_\_\_, its sole member

By: \_\_\_\_\_

Name: Greg Stec

Title:

## **EXHIBIT A**

### **PROJECT DESCRIPTION**

#### **Project Site**

[To Come]

#### **Project Facilities**

The Project will be a 120-unit supportive living multifamily housing facility and certain functionally-related improvements located at \_\_\_\_\_ in Downers Grove, Illinois in a single, to-be-constructed, \_-story, designed to LEED Certified standards containing \_\_ studio apartments and \_\_ one bedroom apartments. The \_\_\_\_\_ square foot building will sit on a \_\_\_\_\_ square foot site (\_\_\_\_ acres) and contain \_\_ on-site parking spaces. Approximately \_\_\_\_\_ square feet of community space serving the social and wellness needs of residents are included throughout the building.

## **EXHIBIT B**

### **NOTE**

**Not to exceed \$20,000,000**

\_\_\_\_\_, 2013

\_\_\_\_\_, Illinois

For Value Received, Downers Grove SLF, LLC, an Illinois limited liability company (the "**Borrower**"), promises to pay to the order of the Village of Downers Grove, DuPage County, Illinois (the "**Issuer**"), the principal sum of not to exceed Twenty Million and 00/100 Dollars (**\$20,000,000**), together with interest on so much thereof as is from time to time outstanding and unpaid, at the rate stated herein, from the date of the first advance of the principal evidenced hereby. Capitalized terms not otherwise defined herein shall have the meanings assigned thereto in the Indenture (as defined herein).

This Note (the "**Note**") shall bear interest from time to time, at a rate which is equal to the interest accruing on and payable with respect to the Issuer's Multifamily Housing Revenue Bonds (Downers Grove SLF), Series 2013, in the aggregate original principal amount of not to exceed **\$20,000,000** (the "**Bonds**"), issued under and pursuant to a Trust Indenture, dated as of November 1, 2013 (the "**Indenture**"), between the Issuer and Amalgamated Bank of Chicago, as trustee (the "**Trustee**"), which Indenture and Bonds are incorporated herein by reference and made a part hereof. Said interest shall be payable on the first Business Day of each calendar month, commencing \_\_\_\_\_, 2013 and the Maturity Date.

The principal of this Note shall be payable on [\_\_\_\_\_ 1, 20\_\_] or on such earlier dates and in such amounts as the principal becomes due on the Bonds pursuant to the Indenture.

This Note also evidences the obligation of the Borrower to pay the other amounts provided for in the Loan Agreement, dated as of November 1, 2013, between the Borrower and the Issuer (the "**Loan Agreement**") and the Indenture as such amounts become due.

If the date when any of the payments required to be made hereunder is not a Business Day, then such payments may be made on the next Business Day with the same force and effect as if made on the nominal due date, and no interest shall accrue for the period after such date.

The Borrower shall have the option to make advance payments of amounts due hereunder, from time to time, which advance payments shall be deposited with the Trustee in the Bond Fund established by the Indenture and shall be applied as provided in the Loan Agreement and the Indenture.

All payments shall be made in coin or currency of the United States of America in immediately available funds at the principal corporate trust office of the Trustee, or at the principal corporate trust office of any successor Trustee.

If the Borrower fails to pay any installment of principal, redemption premium, if any, and interest when due under this Note, or upon the occurrence of any one or more of the Events of Default specified in the Loan Agreement, the Trustee then, or at any time thereafter, may under certain conditions and subject to certain notice and core rights specified in Article VIII of the

Indenture and Article VII of the Loan Agreement give notice to the Borrower declaring all unpaid amounts then outstanding hereunder or under the Loan Agreement (including all fees), to be due and payable, and thereupon, without further notice or demand, all such amounts shall become and be immediately due and payable. Failure to exercise this option shall not constitute a waiver of the right to exercise the same at any time in the event of any continuing or subsequent default.

Except as specifically set forth in the Loan Agreement, the undersigned waives demand, protest, presentment for payment and notice of nonpayment and agrees to pay all reasonable costs of collection when incurred, including reasonable attorneys' fees and expenses, and to perform and comply with each of the covenants, conditions, provisions and agreements of the undersigned contained in every instrument evidencing or securing the indebtedness evidenced hereby. No extension of the time for the payment of this Note shall operate to release, discharge, modify, change or affect the original liability under this Note, either in whole or in part, of the undersigned if not a party to such agreement.

This Note is issued under and is subject to the terms and conditions of the Indenture and Loan Agreement. All terms, conditions, rights and provisions set forth in the Indenture and Loan Agreement are hereby incorporated herein in their entirety including without limitation the provisions of Section 2.5 of the Indenture and Section 4.5 of the Loan Agreement. This Note is secured by a Mortgage and Assignment of Contracts, Absolute Assignment of Leases and Rents, and any ancillary documents thereto, all of which are of even date herewith.

THE BORROWER ACKNOWLEDGES THAT THE TRANSACTIONS TO WHICH THIS NOTE RELATES ARE COMMERCIAL TRANSACTIONS. THE BORROWER HEREBY VOLUNTARILY AND KNOWINGLY WAIVES ITS RIGHTS TO NOTICE AND HEARING UNDER ANY STATE OR FEDERAL LAW, IN EFFECT ON THE DATE HEREOF, OR AS OTHERWISE ALLOWED BY ANY STATE OR FEDERAL LAW OR PROCEDURAL RULE WITH RESPECT TO ANY PREJUDGMENT REMEDY OR OTHER RIGHT OR REMEDY THAT THE ISSUER MAY ELECT TO USE OF WHICH IT MAY AVAIL ITSELF. THE BORROWER FURTHER WAIVES, TO THE GREATEST EXTENT PERMITTED BY LAW, THE BENEFITS OF ALL PRESENT AND FUTURE VALUATION, APPRAISEMENT, EXEMPTION, STAY, REDEMPTION AND MORATORIUM LAWS. THE BORROWER FURTHER WAIVES ANY REQUIREMENT THAT THE ISSUER OBTAIN A BOND OR OTHER SIMILAR DEVICE IN CONNECTION WITH THE EXERCISE OF ANY REMEDY OR THE ENFORCEMENT OF ANY RIGHT HEREUNDER.

THE PARTIES HERETO WAIVE ALL RIGHT TO TRIAL BY JURY IN ANY ACTION OR PROCEEDING TO ENFORCE OR DEFEND ANY RIGHTS UNDER THIS AGREEMENT OR UNDER ANY AGREEMENT, INSTRUMENT OR OTHER DOCUMENT CONTEMPLATED HEREBY OR RELATED HERETO AND IN ANY ACTION DIRECTLY OR INDIRECTLY RELATED TO OR CONNECTED WITH THE OBLIGATIONS OR THIS AGREEMENT, OR ANY CONDUCT RELATING TO THE ADMINISTRATION OR ENFORCEMENT OF THE OBLIGATIONS OR ARISING FROM THE DEBTOR/CREDITOR RELATIONSHIP OF THE BORROWER AND THE ISSUER. THE BORROWER ACKNOWLEDGES THAT THIS WAIVER MAY DEPRIVE IT OF AN IMPORTANT RIGHT

AND THAT SUCH WAIVER HAS BEEN KNOWINGLY AND VOLUNTARILY MADE BY THE BORROWER.

**IN WITNESS WHEREOF**, the Borrower has caused this Note to be executed and delivered on its behalf on the date first written above.

**DOWNERS GROVE SLF, LLC,**  
an Illinois limited liability company

\_\_\_\_\_, LLC, an Illinois limited liability  
company

By: \_\_\_\_\_  
Its: Managing Member

\_\_\_\_\_, an Illinois limited  
liability company

By: \_\_\_\_\_  
Its: Controlling Member

\_\_\_\_\_, a \_\_\_\_\_ limited liability  
company, its sole member

By: \_\_\_\_\_  
Name: Greg Stec  
Title:



## ASSIGNMENT

**THE VILLAGE OF DOWNERS GROVE, DUPAGE COUNTY, ILLINOIS** (the "Issuer"), hereby irrevocably assigns, without recourse, the foregoing Note (exclusive of the Unassigned Rights of the Issuer) to **AMALGAMATED BANK OF CHICAGO**, as trustee under the within-mentioned Indenture, and its successors, as Trustee (the "Trustee") under a Trust Indenture dated as of November 1, 2013 (the "Indenture"), with the Issuer and hereby directs **DOWNERS GROVE SLF, LLC** to make all payments of principal of, and interest thereon directly to the Trustee at its designated office in Chicago, Illinois, or at such other place as the Trustee may direct in writing. Such assignment is made as security for the payment of the Issuer's not to exceed \$20,000,000 Multifamily Housing Revenue Bonds, Series 2013 (Downers Grove SLF), issued pursuant to the Indenture.

**VILLAGE OF DOWNERS GROVE,  
DUPAGE COUNTY, ILLINOIS**

By: \_\_\_\_\_  
Name: \_\_\_\_\_  
Title: \_\_\_\_\_

**EXHIBIT C**

**CONSTRUCTION BUDGET**

<b><u>Category</u></b>	<b><u>Budget</u></b>
Total Land Acquisition	\$ _____
Construction Costs plus site work	\$ _____
Capitalized Professional Fees	\$ _____
Construction Period Costs, Taxes, Insurance, Marketing	\$ _____
Cost for Reports	\$ _____
Financing Fees and Expenses	\$ _____
Tax Credit and Syndication Fees	\$ _____
Development Fees	\$ _____
Reserves	
Reserve for Initial Deficits during Lease-Up/IOD	\$ _____
Medicaid Cash Flow Reserve	\$ _____
Initial Deposit to Replacement Reserves	\$ _____
Bond Debt Service Reserve Fund	\$ _____
Initial Tax and Insurance Escrows	\$ _____
TOTAL PROJECT COSTS AND BASIS	\$ _____

**EXHIBIT D**

**CONSTRUCTION AND ACQUISITION FUND REQUISITION**

**To:** Amalgamated Bank of Chicago

**From:** Downers Grove SLF, LLC

**Re:** Village of Downers Grove, DuPage County, Illinois Multifamily  
Housing Revenue Bonds (Downers Grove SLF), Series 2013

**Requisition No.:** No. \_\_\_\_\_ – Construction and Acquisition Fund

The undersigned, on behalf of Downers Grove SLF, LLC (the "**Borrower**"), hereby requests payment, from the Bond Proceeds Account of the Construction and Acquisition Fund for the Project identified above, the total amount shown below as payment or reimbursement for costs incurred or expenditures made in connection with said Project.

\_\_\_\_\_ paid via wire transfer to escrow account for the project held at [Title Company] according to the following instructions:

The payee(s), the purpose and the amount of the disbursement requested are as indicated on the attached Owner's Sworn Statement and Statement detailing the costs or expenditures to be paid under this Construction and Acquisition Fund Requisition.

The Borrower hereby certifies as follows: Each obligation mentioned herein has been properly incurred and is a proper charge against the Construction and Acquisition Fund. None of the items for which payment is requested has been reimbursed previously from the Construction and Acquisition Fund, and none of the payments herein requested will result in a breach of the representations and agreements in the Loan Agreement relating to the Project.

None of the costs requested constitute Costs of Issuance in accordance with the Loan Agreement.

Dated: \_\_\_\_\_, 20\_\_

**DOWNERS GROVE SLF, LLC,**  
an Illinois limited liability company

By: \_\_\_\_\_, an Illinois limited  
liability company, its managing member

By: \_\_\_\_\_, an Illinois limited  
liability company, its controlling member

By: \_\_\_\_\_, its sole member

By: \_\_\_\_\_  
Name: Greg Stec  
Title:

**EXHIBIT E**

**VIOLATIONS OF ENVIRONMENTAL REGULATIONS**

None

**EXHIBIT F**

**EXCEPTIONS TO QUALIFIED RESIDENTIAL RENTAL PROJECT**

None

**EXHIBIT G**

**COPY OF REGULATORY AGREEMENT AND DECLARATION OF RESTRICTIVE  
COVENANTS**



## **EXHIBIT H**

## **SCHEDULE A**

### **FUNDS OR ACCOUNTS AS ESTABLISHED BY INDENTURE**

Except as set forth herein, on or before the Issuance Date, the Borrower shall cause the following amounts to be deposited into the funds and accounts set forth below:

<b><u>Account</u></b>	<b><u>Amount</u></b>
Bond Fund	\$_____
Capitalized Interest Account	
Cost of Issuance Fund	\$_____
Construction and Acquisition Fund	\$_____
Bond Proceeds Account	
Project Fund	\$_____
Operating Expense Account	
 <u>From Borrower Funds:</u>	
Project Costs	\$_____
(deposited with Title Company)	

[Need to insert description of obligation to deposit proceeds of (a) \_\_\_\_\_, (b) \_\_\_\_\_ and (c) Investor Member capital contributions, to the extent such will be used to fund any Indenture fund or to pay Project Costs.]

**SCHEDULE B**

**PRO FORMA TITLE POLICY**

See attached Pro Forma Title Policy

Recording Requested By and  
When Recorded Send to:  
Ice Miller LLP  
200 West Madison Street  
Suite 3500  
Chicago, Illinois 60606  
Attention: James Snyder

---

**REGULATORY AGREEMENT AND  
DECLARATION OF RESTRICTIVE COVENANTS**

by and among

**DOWNERS GROVE SLF, LLC,**  
an Illinois limited liability company

and

**[AMALGAMATED BANK OF CHICAGO],**  
as Trustee

and

**VILLAGE OF DOWNERS GROVE, DuPAGE COUNTY, ILLINOIS**  
a municipal corporation and home rule unit of local government duly organized and existing  
under the laws of the State of Illinois

Relating to  
Not to Exceed:

**\$20,000,000**

**VILLAGE OF DOWNERS GROVE, DuPAGE COUNTY, ILLINOIS  
MULTIFAMILY HOUSING REVENUE BONDS  
(DOWNERS GROVE SLF), SERIES 2013**

Dated as of November 1, 2013

---

## TABLE OF CONTENTS

	<b>Page</b>
Section 1. Definitions and Interpretations.....	2
Section 2. The Development to be Residential Rental Property .....	3
Section 3. Continuous Rental.....	4
Section 4. Low and Moderate Income Tenants.....	4
Section 5. Tenants and Tenant Leases .....	5
Section 6. Transfer Restrictions .....	6
Section 7. Tax-Exempt Status of the Bonds.....	6
Section 8. Notice of Noncompliance; Corrective Action.....	7
Section 9. Reliance; Compliance .....	7
Section 10. Non-discrimination .....	7
Section 11. Term.....	7
Section 12. Covenants to Run With the Development.....	8
Section 13. Enforcement .....	8
Section 14. Bankruptcy .....	9
Section 15. Recording and Filing.....	9
Section 16. Indemnification .....	9
Section 17. Agent of the Trustee.....	9
Section 18. No Conflict With Other Documents.....	10
Section 19. Interpretation.....	10
Section 20. Amendments .....	10
Section 21. Notices .....	10
Section 22. Binding Successors .....	11
Section 23. Captions .....	11

**TABLE OF CONTENTS**  
(continued)

	<b>Page</b>
Section 24. Severability .....	12
Section 25. Governing Law .....	12
Section 26. Limited Recourse .....	12
Exhibit A LEGAL DESCRIPTION.....	A-1
Exhibit B FORM OF TENANT INCOME CERTIFICATE .....	B-1
Exhibit C FORM OF CERTIFICATE OF CONTINUING PROGRAM COMPLIANCE .....	C-1

**REGULATORY AGREEMENT AND  
DECLARATION OF RESTRICTIVE COVENANTS**

This REGULATORY AGREEMENT AND DECLARATION OF RESTRICTIVE COVENANTS, dated as of November 1, 2013 (this “**Agreement**”), is entered into by and among DOWNERS GROVE SLF, LLC, an Illinois limited liability company, and any approved successor or assignee to its rights and obligations (the “**Borrower**”), AMALGAMATED BANK OF CHICAGO, an Illinois state banking corporation having its principal corporate trust office in Chicago, Illinois, as trustee (the “**Trustee**”) under the Indenture (as defined in this Agreement), and the VILLAGE OF DOWNERS GROVE, DUPAGE COUNTY, ILLINOIS, a municipal corporation and a home rule unit of local government duly organized and existing under the laws of the State of Illinois (the “**Issuer**”) under the circumstances summarized in the following recitals.

**W I T N E S S E T H:**

**WHEREAS**, pursuant to the provisions of Section 6 of Article VII of the Illinois Constitution of 1970 and the Downers Grove Revenue Bond Ordinance constituting Chapter 27 of the Downers Grove Municipal Code (the “**Act**”), the Issuer has authorized the issuance of its Multifamily Housing Revenue Bonds (Downers Grove SLF), Series 2013, in the aggregate principal amount of not to exceed \$20,000,000 (the “**Bonds**”), in order to finance a portion of the costs of acquiring, constructing and equipping the Development (as defined below) and to pay certain costs of issuing the Bonds; and

**WHEREAS**, pursuant to a Loan Agreement, dated as of November 1, 2013, between the Issuer and the Borrower (as amended, restated, supplemented or otherwise modified from time to time, the “**Loan Agreement**”), the proceeds of the Bonds will be loaned (the “**Loan**”) by the Issuer to the Borrower to (i) fund the Bond Proceeds Account of the Construction and Acquisition Fund to finance all or a portion of the costs of the acquisition of land located at 4200 – 4240 Lacey Road, Downers Grove, Illinois, within the territorial jurisdiction of the Issuer and legally described on *Exhibit A* to this Agreement (the “**Real Estate**”), and all or a portion of the costs of acquisition, renovation and furnishing of a 120-unit supportive living multifamily housing facility and certain functionally-related improvements (the “**Project**”; the Real Estate and the improvements on the Real Estate related to the housing development are referred to in this Agreement as the “**Development**”); (ii) fund the Debt Service Reserve Fund Requirement; (iii) pay capitalized interest; and (iv) pay certain costs of issuance of the Bonds; and

**WHEREAS**, in connection with the Loan, the Borrower has agreed to rent or lease at least 40% of the dwelling units in the Development to families or individuals whose income is 60% or less of area median gross income, all for the public purpose of assisting persons of low and moderate income to afford the costs of decent, safe and sanitary housing; and

**WHEREAS**, the Code and the Regulations (as those terms are defined below) prescribe that the use and operation of the Development be restricted in certain respects in order to assure the continuing tax-exempt status of the interest on the Bonds, and in order to ensure



that the Development will be acquired, constructed, used and operated in accordance with such requirements of the Code, the Regulations and the Act, the Trustee, the Issuer and the Borrower have determined to enter into this Agreement in order to set forth certain terms and conditions relating to the acquisition, construction, occupancy, use and operation of the Development.

**NOW, THEREFORE**, in consideration of the Loan and the mutual covenants and undertakings set forth in this Agreement, and other good and valuable consideration, the receipt and sufficiency of which are acknowledged, the parties covenant, agree and declare as follows:

**Section 1. Definitions and Interpretations.** Except as otherwise defined in this Agreement, the terms used in this Agreement, including its preambles and recitals, shall for all purposes have the meanings specified in the preceding language of this Agreement or Article I of the Trust Indenture, dated as of November 1, 2013, between the Issuer and the Trustee, pursuant to which the Bonds are being issued (as amended, restated, supplemented or otherwise modified from time to time, the “**Indenture**”), or Article I of the Loan Agreement, unless the context clearly requires otherwise. In addition, unless the context clearly requires otherwise, the following terms used in this Agreement shall have the following meanings:

“**Borrower**” means the Borrower defined in the first paragraph of this Agreement, or the Person or Persons who shall succeed to the ownership of all or any part of the Development in accordance with the provisions of the Loan Agreement.

“**Certificate of Continuing Program Compliance**” means the certificate from the Borrower in substantially the form and covering the matters set forth in *Exhibit C* to this Agreement.

“**Code**” means the Internal Revenue Code of 1986, as amended.

“**Low and Moderate Income Tenants**” means and includes individuals or families with adjusted income, calculated in the manner prescribed in Regulation Section 1.167(k)-3(b)(3) as it shall be in effect on the date on which the Bonds are issued (or, if not issued on the same date, the earliest issuance date of the Bonds ), which does not exceed sixty percent (60%) of the median gross income for the area in which the Development is located, determined in a manner consistent with determinations of median gross income made under the leased housing program established under Section 8 of the United States Housing Act of 1937, as amended, or, if that program is terminated, under that program as in effect immediately before termination. That determination shall include adjustments for family size. In no event, however, will the occupants of a unit of the Development be considered to be Low and Moderate Income Tenants if all the occupants are students, no one of whom is entitled to file a joint return for federal income tax purposes.

“**Person**” means natural persons, firms, partnerships, associations, corporations, limited liability companies, trusts and public bodies.

“**Qualified Development Period**” means the period beginning on the date on which ten percent (10%) of the units in the Development are first occupied and ending on the latest of the date (i) which is fifteen (15) years after the date on which at least fifty percent (50%)

of the residential units in the Development are occupied, (ii) which is the first date on which no tax-exempt private activity bond issued with respect to the Development is outstanding, or (iii) on which any assistance presently provided with respect to the Development under Section 8 of the United States Housing Act of 1937, as amended, terminates.

“**Regulations**” means the United States Treasury Regulations promulgated with respect to the Code.

“**Tenant Income Certificate**” means a sworn and notarized certificate in substantially the form and covering the matters set forth in *Exhibit B* to this Agreement or another form of certificate as may be utilized from time to time by the Village of Downers Grove for the annual income certificate of tenants under Section 142 of the Code.

The rules of interpretation set forth in Section 13.8 of the Indenture shall apply equally to this Agreement. This Agreement and all of its terms and provisions shall be construed to effectuate the purposes set forth in and to sustain the validity of this Agreement.

**Section 2. The Development to be Residential Rental Property.** The Borrower represents, agrees, covenants and warrants as follows:

(a) The Development is being acquired and constructed for the purpose of providing a “qualified residential rental project,” within the meaning of the Code. The Borrower will own, manage and operate the Development as a “residential rental project” comprised of residential units and facilities functionally related and subordinate to them, in accordance with Section 142(d) of the Code and Section 1.103-8(b)(4) of the Regulations, as the same may be amended from time to time, to the extent applicable to the Bonds. Upon the completion of the construction, the Development will consist of a 120-unit supportive living multifamily housing facility and certain functionally-related improvements located on the Real Estate. The Development will consist of one building containing residential units and functionally related and subordinate facilities of a size and character commensurate with the size and character of the residential units, as provided in the Regulations. Acquisition, construction and equipping of the residential units and the functionally related and subordinate facilities are being funded in part by the Bonds. The building, when completed, will be discrete edifices or other person-made constructions with (i) independent foundations, (ii) independent outer walls, and (iii) independent roofs, containing similarly constructed units.

(b) Each residential unit in the Development does and shall contain separate and complete facilities for living, sleeping, eating, cooking and sanitation.

(c) None of the residential units in the Development are or shall at any time be used on a transient basis and no portion of the Development shall ever be used as a hotel, motel, dormitory, fraternity house, sorority house, rooming house, hospital, nursing home, sanitarium, rest home or trailer park or court. No part of the Development is or will be used as an airplane, a skybox or other luxury box, a health club facility, a facility primarily used for gambling, or a store the principal business of which is the sale of alcoholic beverages for

consumption off-premises. No part of the Development is or will at any time be owned by a cooperative housing corporation or other form of cooperative ownership.

(d) The Borrower shall not give preference in renting residential units in the Development to any particular class or group of persons, other than as required by the Issuer or to comply with HOME regulations, to Low and Moderate Income Tenants as provided in this Agreement, to comply with eligibility standards in place as a result of the fact that the Development shall operate as required by law.

(e) At no time shall the Borrower occupy a residential unit in the Development, *provided* that a Person employed by the Borrower to assist in the management of the Development who has no ownership or other interest in the Borrower may occupy a residential unit.

(f) Any functionally related and subordinate facilities (*e.g.*, parking garages or other areas, swimming pools, tennis courts, etc.) which are to be included as part of the Development will be made available to all tenants on an equal basis. Fees will only be charged with respect to the use of those facilities if the charging of fees is customary for the use of such facilities and, in any event, any fees charged will not be discriminatory or exclusionary as to the Low and Moderate Income Tenants.

### **Section 3. Continuous Rental.**

(a) The Borrower represents, covenants, agrees and warrants that at all times during the Qualified Development Period, each unit in the Development will be rented or available for rental to members of the general public on a continuous basis, except as allowed by Section 2 above, and that it will not grant any commercial leases or permit commercial uses for any space in the Development, unless the Trustee is provided with an opinion of Bond Counsel, which opinion is acceptable to the Trustee, that the lease or use will not adversely affect the exclusion of interest on any of the Bonds from gross income of their holders for federal income tax purposes.

(b) The Borrower shall not make any change in use of any portion of the Development except upon approval of the Issuer or upon receipt by the Trustee of an opinion of Bond Counsel, acceptable to the Trustee, that the change will not adversely affect the exclusion of interest on any of the Bonds from gross income of their holders for federal income tax purposes.

**Section 4. Low and Moderate Income Tenants.** To the end of satisfying the requirements of Section 142(d)(2)(B) of the Code and related Regulations relating to individuals of low and moderate income during the Qualified Development Period, the Borrower represents, covenants, agrees and warrants as follows:

(a) At all times during the Qualified Development Period, at least forty percent (40%) of the completed residential units shall be occupied by Low and Moderate Income Tenants. For purposes of satisfying that requirement, a unit occupied by an individual or family who at the commencement of occupancy is a Low and Moderate Income Tenant shall be treated

as occupied by such an individual or family during their tenancy in such unit, even though that individual or family subsequently ceases to be a Low and Moderate Income Tenant. The preceding sentence shall, however, cease to apply to any resident whose income as of the most recent determination exceeds one hundred forty percent (140%) of the sixty percent (60%) income limitation amount if, after such determination, but before the next determination, any residential unit of comparable or smaller size in the Development is occupied by a new resident whose income exceeds that sixty percent (60%) limitation. A unit treated as occupied by a Low and Moderate Income Tenant shall be treated as occupied after it is vacated until reoccupied (other than for a temporary period not to exceed 31 days), at which time the character of the unit shall be redetermined.

(b) If necessary, the Borrower shall refrain from renting residential units to persons other than Low and Moderate Income Tenants in order to avoid violating the requirement that at all times during the Qualified Development Period at least forty percent (40%) of the occupied residential units in the Development shall be occupied by Low and Moderate Income Tenants.

(c) The Borrower shall determine annually the current income of each tenant treated as a Low and Moderate Income Tenant.

(d) The Borrower shall obtain a Tenant Income Certificate with respect to each occupant in the Development who is intended to be a Low and Moderate Income Tenant signed by the tenant or tenants (*i.e.*, the person or persons whose names appear on the lease). The Borrower shall obtain such a Tenant Income Certificate prior to such tenant or tenants signing a lease with respect to a unit and commencing occupancy in it and also shall obtain such a Tenant Income Certificate for each subsequent year the tenant lives in the Development, signed by such person or persons and obtained at such time or times, all as may be required by applicable rules, rulings, procedures, official statements, regulations or policies now or later promulgated or proposed by the Department of the Treasury or the Internal Revenue Service with respect to obligations issued under Section 142(d) of the Code. The Borrower shall maintain on file all Tenant Income Certificates.

(e) The Borrower shall prepare and submit to the Trustee and the Issuer on or before the first day of each March, June, September and December of each year during the Qualified Development Period, a Certificate of Continuing Program Compliance executed by an Authorized Borrower Representative.

(f) The Borrower shall submit to the Secretary of the Treasury an annual certification as to whether the Development continues to meet the low and moderate income occupancy requirements set forth in the Code. Failure to comply with the requirements set forth in the preceding sentence shall not constitute a default under this Agreement, but may subject the Borrower to a penalty as provided in Section 6652(j) of the Code.

**Section 5. Tenants and Tenant Leases.** In addition to the requirements contained in other Sections of this Agreement, the Borrower represents, covenants, agrees and warrants as follows:

(a) All tenant lists, applications, certificates and waiting lists relating to the Development shall at all times be kept separate and identifiable from any other business of the Borrower which is unrelated to the Development and shall be maintained in a reasonable condition for proper audit and subject to examination during business hours by representatives of the Issuer or Trustee. Failure to keep such lists and applications or to make them available to the Issuer or the Trustee shall be a default under this Agreement.

(b) Each tenant lease for a Low and Moderate Income Tenant shall require the tenant to submit annual Tenant Income Certificates and to provide further information as the Borrower may reasonably require concerning such a Tenant Income Certificate, and shall provide that a failure to comply with these requirements or the filing of a false Tenant Income Certificate shall be a violation of a substantial obligation of his or her tenancy. The provisions of this Section 5 shall apply throughout the Qualified Development Period.

**Section 6. Transfer Restrictions.** During the Qualified Development Period, the Borrower shall not do any of the following: sell, transfer, assign, convey, change title to or otherwise dispose of the Development (a “**Transfer**”), in whole or in part, unless: (1) the purchaser or assignee shall execute any necessary or appropriate document reasonably requested by the Trustee with respect to assuming its obligations under this Agreement and the Loan Agreement (the “**Assumption Agreement**”), which document shall be recorded in the DuPage County Recorder’s Office; (2) the Trustee or the Issuer shall have received an opinion of Bond Counsel, which opinion is acceptable to such recipient, to the effect that such transfer will not adversely affect the exclusion of interest on any of the Bonds from gross income of their holders for purposes of federal income taxation; (3) the Borrower shall deliver to the Trustee and the Issuer an opinion of counsel to the transferee that the transferee has duly assumed the obligations of the Borrower under this Agreement and that such obligations and this Agreement are binding on the transferee; and (4) such other conditions are met as are set forth in or referred to in the Loan Agreement or as the Trustee or the Issuer may reasonably impose (upon advice of Bond Counsel) as part of the Assumption Agreement to protect the exclusion from gross income of interest on the Bonds for federal income tax purposes.

**Section 7. Tax-Exempt Status of the Bonds.** The Borrower, the Issuer and the Trustee each represent, agree and warrant that to the best of their ability and knowledge:

(a) It will not take or permit, or omit to take or cause to be taken, as is appropriate, any action that would adversely affect the exclusion of the interest on the Bonds from the gross income of their holders for federal income tax purposes and, in particular, the Borrower will not permit any Person to obtain an ownership interest in the Borrower unless, upon advice of Bond Counsel, the Trustee or the Issuer concludes that the exclusion of the interest on the Bonds from gross income for federal income tax purposes is not adversely affected by such Person obtaining such ownership interest. If it should take or permit, or omit to take or cause to be taken, any such action, it will take all lawful actions necessary to rescind or correct such actions or omissions promptly upon obtaining knowledge of them.

(b) It will take such action or actions as may be necessary, in the written opinion of Bond Counsel filed with the Trustee or the Issuer, to comply fully with all applicable

rules, rulings, policies, procedures, Regulations or other official statements promulgated, proposed or made by the Department of the Treasury or the Internal Revenue Service pertaining to obligations the exemption from federal income taxation of interest on which depends upon continuing compliance with Section 142(d) of the Code and the Regulations under that Section.

(c) It will file or record such documents and take such other steps as are necessary, in the written opinion of Bond Counsel filed with the Trustee or the Issuer, in order to ensure that the requirements and restrictions of this Agreement will be binding upon all owners of the Development.

**Section 8. Notice of Noncompliance; Corrective Action.** As soon as is reasonably possible, the Borrower shall notify the Trustee and the Issuer of the existence of any situation or the occurrence of any event of which the Borrower has knowledge, the existence or occurrence of which would violate any of the provisions of this Agreement or cause the interest on the Bonds to become includable in gross income of their holders for federal income tax purposes unless promptly corrected. The Trustee shall promptly notify the Issuer of such event or situation upon receipt of notice from the Borrower. The Borrower covenants to commence appropriate corrective action within a reasonable period of time, but in no event later than thirty (30) days after such noncompliance is first discovered or should have been discovered by the exercise of reasonable diligence.

**Section 9. Reliance; Compliance.** The Borrower recognizes and agrees that the representations, warranties, agreements and covenants set forth in this Agreement may be relied upon by all Persons interested in the legality and validity of the Bonds and in the exclusion of the interest on the Bonds from gross income of their holders for federal income tax purposes. In performing their respective duties and obligations under this Agreement, the Trustee and the Issuer may rely upon statements and certificates of the Borrower and tenants, and upon audits of the books and records of the Borrower pertaining to the Development. In addition, the Trustee may consult with counsel, and the written opinion of such counsel shall be full and complete authorization and protection in respect of any action taken or suffered by the Trustee under this Agreement in good faith and in conformity with such opinion.

**Section 10. Non-discrimination.** The Borrower shall not, in the selection of tenants, in employment, in the provision of services or in any other manner, discriminate against any person on the ground of race, color, national origin, religion, creed, sex, handicap, family status or marital status or by reason of the fact that there are children in a prospective tenant's family.

**Section 11. Term.** This Agreement shall become effective upon its execution and delivery. Unless the Trustee and the Issuer shall have received a written opinion of Bond Counsel addressed to such party to the effect that early termination of this Agreement will not adversely affect the exclusion of the interest on all of the Bonds from gross income of their holders for federal income tax purposes, this Agreement shall remain in full force and effect for a term equal to the Qualified Development Period, it being expressly agreed and understood that the provisions of this Agreement are intended to survive the retirement of the Bonds and expiration of the Indenture and the Loan Agreement. Notwithstanding the immediately

preceding sentence, this Agreement, and all and several of the terms of it, shall terminate and be of no further force and effect in the event of (x) involuntary noncompliance with the provisions of this Agreement caused by fire, seizure, requisition, foreclosure or delivery of a deed in lieu of foreclosure, change in a federal law or an action of a federal agency after the date of this Agreement which prevents the Trustee or the Issuer from enforcing the requirements of this Agreement, condemnation or other similar event and (y) the payment in full and retirement of the Bonds within a reasonable period after that event. However, the preceding sentence shall cease to apply and the restrictions contained in this Section shall be automatically reinstated if, at any time subsequent to the foreclosure or the delivery of a deed in lieu of foreclosure or similar event, the Borrower or any “related person” (within the meaning of Section 147 of the Code), obtains an ownership interest in the Development for federal income tax purposes. Upon the termination of all and several of the terms of this Agreement, the parties agree to execute, deliver and record appropriate instruments of release and discharge of the terms of this Agreement. However, the execution and delivery of such instruments shall not be a necessary prerequisite to the termination of this Agreement in accordance with its terms.

**Section 12. Covenants to Run With the Development.** The Borrower subjects the Development to the covenants, reservations and restrictions set forth in this Agreement. The Borrower declares its express intent that the covenants, reservations and restrictions set forth in this Agreement shall be deemed covenants running with the Real Estate and the Development to the extent permitted by law and shall pass to and be binding upon the successors in title to the Development throughout the term of this Agreement. Each and every contract, deed, mortgage, assignment, sub-lease or other instrument executed covering or conveying the Development or any portion of it shall conclusively be held to have been executed, delivered and accepted subject to such covenants, reservations and restrictions, regardless of whether such covenants, reservations and restrictions are set forth in such contract, deed or other instrument.

**Section 13. Enforcement.** If the Borrower defaults in the performance or observation of any covenant, agreement or obligation of the Borrower set forth in this Agreement, and if such default remains uncured for a period of thirty (30) days after written notice of the default shall have been given to the Borrower [and the Investor Member] by the Issuer or the Trustee, then the Issuer, or the Trustee, acting on behalf of the Bondholders or on behalf of the Issuer, shall declare an “Event of Default” to have occurred, and, at its option, may take any one or more of the following steps:

(a) by mandamus or other suit, action or proceeding at law or in equity, including injunctive relief, require the Borrower to perform its obligations and covenants under this Agreement or enjoin any acts or things which may be unlawful or in violation of the rights of the Issuer or the Trustee under this Agreement;

(b) have access to and inspect, examine and make copies of all the books and records of the Borrower pertaining to the Development; or

(c) take such other action at law or in equity as may appear necessary or desirable to specifically enforce, or prohibit violations of, the obligations, covenants and agreements of the Borrower under this Agreement.

The Trustee shall have the right, in accordance with this Section and the provisions of the Indenture, without the consent, approval or knowledge of the Issuer or any Person to exercise any or all of the rights or remedies under this Agreement. All reasonable fees, costs and expenses of the Trustee incurred in taking any action pursuant to this Section shall be the sole responsibility of the Borrower.

Notwithstanding the preceding paragraph, if the failure stated in the written notice cannot be corrected within such thirty (30) day period, the Trustee may consent in writing to an extension of such time period, which consent shall not be unreasonably withheld, if corrective action is instituted within such thirty (30) day period and diligently pursued to completion and if such extension does not, in the Trustee's judgment, in reliance on an Opinion of Bond Counsel, adversely affect the interests of the Bondholders.

**Section 14. Bankruptcy.** In the case of an involuntary petition, action or proceeding for an adjudication in bankruptcy, or for the appointment of a receiver or trustee of the property of the Borrower or any other owner of the Development, not initiated by the Borrower or any other owner of the Development, the Borrower or such other owner of the Development shall have ninety (90) days after the service of such petition or the commencement of such action or proceeding, as the case may be, within which to obtain a dismissal of such petition, action or proceeding.

**Section 15. Recording and Filing.** The Borrower shall cause this Agreement and all amendments and supplements to it to be recorded and filed in the conveyance and real property records of DuPage County, Illinois. The Borrower shall pay all fees and charges incurred in connection with any such recording.

**Section 16. Indemnification.** The Borrower shall be required and agrees to pay, indemnify and hold the Trustee, the Issuer and its respective officers, officials and employees (except for claims arising out of acts or omissions of the Trustee or the Issuer, as applicable, resulting from its gross negligence or willful misconduct) harmless from, any and all loss, damage, cost, expense, suit, judgment, action, injury or liability which they, or any of them, may suffer or incur (including, without limitation, any costs, fees and expenses, including attorneys' fees, costs and expenses) by reason of any violation of the restrictions or provisions of this Agreement.

**Section 17. Agent of the Trustee.** The Trustee shall have the right to appoint an agent or administrator to carry out any of its duties and obligations under this Agreement, and shall inform the other parties to this Agreement of any such agency appointment by written notice.

**Section 18. No Conflict With Other Documents.** The Borrower warrants that it has not executed and will not execute any other agreement with provisions contradictory to, or



in opposition to, the provisions of this Agreement, and that, in any event and except to the extent expressly provided in this Agreement, the requirements of this Agreement are paramount and controlling as to the rights and obligations in this Agreement set forth and supersede any other requirements in conflict with this Agreement.

**Section 19. Interpretation.** Any terms not defined in this Agreement, or defined as provided in this Agreement, shall have the same meaning as terms defined for purposes of Section 142(d) of the Code and in the Regulations.

**Section 20. Amendments.** This Agreement shall be amended only by a written instrument executed by the parties to it or their successors in title, and duly recorded in the real property records of DuPage County, Illinois, the county in which the Development is located. The Borrower shall pay all fees and charges incurred in connection with any such recording.

No amendment to this Agreement concerning matters governed by the Code or the Regulations shall be effective unless there shall have been filed with the Issuer and the Trustee a written opinion of Bond Counsel to the effect that (a) such amendment will not cause or result in interest on the Bonds becoming includable in gross income of their holders for federal income tax purposes, and (b) compliance with the terms and provisions of the Agreement, as so amended, will be sufficient to ensure full compliance with the requirements of Section 142(d) of the Code and all then-applicable rules, rulings, policies, procedures, portions of the Regulations, or other statements promulgated, proposed or made by the Department of the Treasury or the Internal Revenue Service pertaining to obligations the exclusion of interest from gross income on which depends on continuing compliance with Section 142(d) of the Code.

**Section 21. Notices.** Any notice, demand or other communication required or permitted under this Agreement shall be in writing and shall be deemed to have been given if and when personally delivered and receipted for, or, if sent by private courier service or sent by overnight mail service, shall be deemed to have been given if and when received (unless the addressee refuses to accept delivery, in which case it shall be deemed to have been given when first presented to the addressee for acceptance), or on the first day after being sent by telegram, or on the third day after being deposited in United States registered or certified mail, return receipt requested, postage prepaid. Any such notice, demand or other communication shall be addressed to a party at its address set forth below or to such other address as the party to receive such notice may have designated to all other parties by notice in accordance with this Agreement:

If to the Issuer:	Village of Downers Grove 801 Burlington Ave Downers Grove, Illinois 60515 Attention: Village Manager
With a copy to:	[]
If to the Borrower:	Downers Grove SLF, LLC

c/o \_\_\_\_\_  
[Address]  
[City], Illinois [60\_\_\_\_]  
Attention: Greg Stec

With a copy to: [Borrower's Counsel]  
[Address]  
Attention: [Contact]

If to the Trustee: Amalgamated Bank of Chicago  
One West Monroe, 3<sup>rd</sup> Floor  
Chicago, IL 60603  
Attention: Corporate Trust

If to the Investor Member: [IF ANY]  
c/o \_\_\_\_\_  
[Address]  
Attention:

With a copy to: [Investment Member Counsel]  
[Address]  
Attention: [Contact]

**Section 22. Binding Successors.** This Agreement shall bind, and the benefits shall inure to, the respective parties to this Agreement, their legal representatives, executors, administrators, successors in office or interest, and assigns, *provided* that the Borrower may not assign this Agreement or any of its obligations under it without the prior written approval of the Issuer.

**Section 23. Captions.** The captions used in this Agreement are inserted only as a matter of convenience and for reference and in no way define, limit or describe the scope or the intent of this Agreement.

**Section 24. Severability.** If any provision of this Agreement shall be invalid, illegal or unenforceable, the validity, legality and enforceability of the remaining provisions shall not in any way be affected or impaired.

**Section 25. Governing Law.** This Agreement shall be construed in accordance with and governed by the internal laws of the State of Illinois, other than the choice of law rules of the State of Illinois and, where applicable, the laws of the United States of America.

**Section 26. Limited Recourse.** Notwithstanding any provisions of this Agreement to the contrary, enforcement of the provisions of this Agreement shall not result in any claim against the Development, the Loan or Loan proceeds in connection with the Loan, or the rents or other income from the Development. Notwithstanding any other provision of this

Agreement, any monetary obligation created under this Agreement shall not be enforceable personally against the Borrower or any partner or member of the Borrower, their successors and assigns, or against the assets of the Borrower, its successors or assigns.

***[Remainder of this Page Intentionally Left Blank; Signature Page Follows]***

IN WITNESS WHEREOF, the Trustee, the Borrower and the Issuer have each caused this Regulatory Agreement and Declaration of Restrictive Covenants to be duly executed and attested in their respective names by their duly authorized representatives, all as of the day and year first above written.

**VILLAGE OF DOWNERS GROVE,  
DuPAGE COUNTY, ILLINOIS, as Issuer**

By: \_\_\_\_\_  
Its: Mayor

[SEAL]

Attest:

By: \_\_\_\_\_  
Its: Village Clerk

**AMALGAMATED BANK OF CHICAGO,  
as Trustee**

By: \_\_\_\_\_  
Authorized Officer

[SEAL]

Attest:

By: \_\_\_\_\_  
Authorized Officer

[Tax Regulatory Agreement]

**DOWNERS GROVE SLF, LLC,**  
an Illinois limited liability company

By: [\_\_\_\_\_, an \_\_\_\_\_ limited  
liability company], its managing member

By: [\_\_\_\_\_, an \_\_\_\_\_ limited  
liability company], its controlling member

By: [\_\_\_\_\_, an \_\_\_\_\_ limited  
liability company], its sole member

By: \_\_\_\_\_  
Name: Greg Stec  
Title:

STATE OF ILLINOIS       )  
  ) SS.  
COUNTY OF DUPAGE     )

I, \_\_\_\_\_, a Notary Public in and for the County and State aforesaid,  
CERTIFY that \_\_\_\_\_, personally known to me to be the \_\_\_\_\_ of **DOWNERS  
GROVE SLF, LLC**, an Illinois limited liability company, and personally known to me to be the  
same person whose name is subscribed to the foregoing instrument, appeared before me this day  
in person and acknowledged that he signed and delivered the foregoing instrument as her or his  
own free and voluntary act and as the free and voluntary act of the limited liability company for  
the uses and purposes set forth in such instrument.

GIVEN under my hand and Notarial Seal this \_\_\_\_\_ day of \_\_\_\_\_, 2013.

\_\_\_\_\_  
Notary Public  
in and for DuPage County, Illinois

(SEAL)

My Commission Expires:

\_\_\_\_\_

[Tax Regulatory Agreement]

STATE OF ILLINOIS       )  
  ) SS.  
COUNTY OF DUPAGE     )

I, \_\_\_\_\_, a Notary Public in and for the County and State aforesaid,  
CERTIFY that \_\_\_\_\_, personally known to me to be the Mayor of the **VILLAGE OF  
DOWNERS GROVE, DUPAGE COUNTY, ILLINOIS**, and personally known to me to be the same  
person whose name is subscribed to the foregoing instrument, appeared before me this day in  
person and acknowledged that he signed and delivered the foregoing instrument as his own free  
and voluntary act and as the free and voluntary act of the Authority for the uses and purposes set  
forth in such instrument.

GIVEN under my hand and Notarial Seal this \_\_\_\_\_ day of \_\_\_\_\_, 2013.

\_\_\_\_\_  
Notary Public  
in and for DuPage County, Illinois

(SEAL)

My Commission Expires:

\_\_\_\_\_

STATE OF ILLINOIS       )  
  ) SS.  
COUNTY OF DUPAGE     )

I, \_\_\_\_\_, a Notary Public in and for the County and State aforesaid,  
CERTIFY that \_\_\_\_\_, personally known to me to be an Assistant Vice  
President of Amalgamated Bank of Chicago, as Trustee, and personally known to me to be the  
same person whose name is subscribed to the foregoing instrument, appeared before me this day  
in person and acknowledged that she signed and delivered the foregoing instrument as her or his  
own free and voluntary act and as the free and voluntary act of the Trustee for the uses and  
purposes set forth in such instrument.

GIVEN under my hand and Notarial Seal this \_\_\_\_\_ day of \_\_\_\_\_, 2013.

\_\_\_\_\_  
Notary Public  
in and for DuPage County, Illinois

(SEAL)

My Commission Expires:

\_\_\_\_\_



**Legal Description**

[INSERT LEGAL DESCRIPTION]

P.I.Ns: [INSERT PINS]

**FORM OF TENANT INCOME CERTIFICATE**

**ANNUAL INCOME CERTIFICATION/RECERTIFICATION  
(TO BE COMPLETED BY OWNER/MANAGEMENT)**

**TENANT INCOME CERTIFICATION**

☐ Initial Certification    ☐ Recertification    ☐ Other \_\_\_\_\_

Effective Date: \_\_\_\_\_

Move-in Date: \_\_\_\_\_  
(MM/DD/YYYY)

**PART I - DEVELOPMENT DATA**

Property Name: \_\_\_\_\_

TC #: \_\_\_\_\_

BIN #: \_\_\_\_\_

County : \_\_\_\_\_

Unit Number: \_\_\_\_\_

# Bedrooms: \_\_\_\_\_

**PART II. HOUSEHOLD COMPOSITION**

	Last Name	First Name & Middle Initial	Relationship to Head of Household	Date of Birth (MM/DD/YYYY)	F/T Student (Y or N)	Social Security or Alien Reg. No.
			HEAD			

**PART III. GROSS ANNUAL INCOME (USE ANNUAL AMOUNTS)**

	(A) Employment or Wages	(B) Soc. Security/Pensions	(C) Public Assistance	(D) Other Income
	\$	\$	\$	\$
Add totals from (A) through (D), above				TOTAL INCOME (E):
				\$

**PART IV. INCOME FROM ASSETS**

	(F) Type of Asset	(H) Cash Value of Asset	(I) Annual Income from Asset

TOTALS:			\$	\$
Enter Column (H) Total		Passbook Rate		
		If over \$5000	\$ _____ X	
2.00%		= (J) Imputed Income		\$
Enter the greater of the total of column I, or J: imputed income			<b>TOTAL INCOME FROM ASSETS</b>	\$
<b>(K)</b>				
(L) Total Annual Household Income from all Sources [Add (E) + (K)]				\$

**PART V. DETERMINATION OF INCOME ELIGIBILITY**

<b>TOTAL ANNUAL HOUSEHOLD INCOME FROM ALL SOURCES:</b> From item (L) on page 1 <div style="border: 1px solid black; width: 100px; height: 20px; margin-top: 5px;"></div> Current Income Limit per Family Size: \$ _____ Household Income At Move-in: \$ _____	Household Meets Income Restriction at: <input type="checkbox"/> 60% <input type="checkbox"/> 50% <input type="checkbox"/> 40% <input type="checkbox"/> 30% <input type="checkbox"/> Other _____%	<b>RECERTIFICATION ONLY:</b> Current Income Limit x 140%: \$ _____ Household Income exceeds 140% at recertification: <input type="checkbox"/> Yes <input type="checkbox"/> No
---	---	--

**PART VI. RENT**

Tenant Paid Rent \$ _____ Utility Allowance \$ _____ <div style="border: 1px solid black; width: 100px; height: 20px; margin-top: 10px;"></div> Maximum Rent Limit for this unit: \$ _____ (as of recertification effective date)	Rent Assistance: \$ _____ Other non-optional charges: \$ _____  Unit Meets Rent Restriction at: " 60% " 50% " 40% " 30% " __%  Unit Meets Rent Restriction at: " 60% " 50% " 40% " 30% " __%
---	---

**PART VII. STATUS**

ARE ALL OCCUPANTS FULL TIME STUDENTS?  <input type="checkbox"/> yes <input type="checkbox"/> no	If yes, Enter student explanation* (also attach documentation)  <div style="border: 1px solid black; width: 150px; height: 20px; margin-top: 10px;"></div> Enter 1-4	*Student Explanation: 1 TANF assistance 2 Job Training Program 3 Single parent/dependent child 4 Married/joint return
---	---	---

**PART VIII. PROGRAM TYPE**

Mark the program(s) listed below (a. through e.) for which this household's unit will be counted toward the property's occupancy requirements. Under each program marked, indicate the household's income status as established by this certification/recertification.

a. Tax Credit <input type="checkbox"/>  See Part V above.	b. HOME <input type="checkbox"/>  <i>Income Status</i> <input type="checkbox"/> = 50% AMGI <input type="checkbox"/> = 60% AMGI <input type="checkbox"/> = 80% AMGI <input type="checkbox"/> OI**	c. Tax Exempt <input type="checkbox"/>  <i>Income Status</i> <input type="checkbox"/> 50% AMGI <input type="checkbox"/> 60% AMGI <input type="checkbox"/> 80% AMGI <input type="checkbox"/> OI**	d. AHDP <input type="checkbox"/>  <i>Income Status</i> <input type="checkbox"/> 50% AMGI <input type="checkbox"/> 80% AMGI <input type="checkbox"/> OI**	e. Other _____ <input type="checkbox"/> (Name of Program)  <i>Income Status</i> <input type="checkbox"/> _____ <input type="checkbox"/> _____ <input type="checkbox"/> OI**
---	--	--	---	---

\*\* Upon recertification, household was determined over-income (OI) according to eligibility requirements of the program(s) marked above.

<b>HOUSEHOLD CERTIFICATION &amp; SIGNATURES</b>
---

The information on this form will be used to determine maximum income eligibility. I/we have provided for each person(s) set forth in Part II acceptable verification of current anticipated annual income. I/we agree to notify the landlord immediately upon any member of the household moving out of the unit or any new member moving in. I/we agree to notify the landlord immediately upon any member becoming a full time student.

Under penalties of perjury, I/we certify that the information presented in this Certification is true and accurate to the best of my/our knowledge and belief. The undersigned further understands that providing false representations herein constitutes an act of fraud. False, misleading or incomplete information may result in the termination of the lease agreement.

_____	_____
_____	_____
Signature (Date)	
Signature (Date)	
_____	_____
_____	_____
Signature (Date)	
Signature (Date)	

<b>SIGNATURE OF OWNER/REPRESENTATIVE</b>
--

Based on the representations herein and upon the proofs and documentation required to be submitted, the individual(s) named in Part II of this Tenant Income Certification is/are eligible under the provisions of Section 42 of the Internal Revenue Code, as amended, and the Land Use Restriction Agreement (if applicable), to live in a unit in this Project.

_____	
SIGNATURE OF OWNER/REPRESENTATIVE	DATE

**FORM OF CERTIFICATE OF CONTINUING PROGRAM COMPLIANCE**

The undersigned, the \_\_\_\_\_ of Downers Grove SLF, LLC, an Illinois limited liability company (the “**Borrower**”), has read and is thoroughly familiar with the provisions of the various Bond Documents associated with the Borrower’s participation in the financing by the Village of Downers Grove, DuPage County, Illinois (the “**Issuer**”) of the acquisition of land and construction thereon, and equipping of the Downers Grove SLF, such documents including:

1. the Regulatory Agreement and Declaration of Restrictive Covenants, dated as of \_\_\_\_\_ 1, 2013 (as amended, restated, supplemented or otherwise modified from time to time, the “**Regulatory Agreement**”), by and among the Borrower, the Issuer and Amalgamated Bank of Chicago, as Trustee (the “**Trustee**”);

2. the Loan Agreement, dated as of \_\_\_\_\_ 1, 2013, between the Issuer and the Borrower;

As of the date of this Certificate of Continuing Program Compliance (the “**Certificate**”), the following number of residential units in the Development (i) are occupied by Low and Moderate Income Tenants (as such term is defined in the Regulatory Agreement) or (ii) were previously occupied by Low and Moderate Income Tenants and have been vacant and not reoccupied except for a temporary period of no more than 31 days, as indicated:

Number of units occupied by Low and Moderate Income Tenants	_____
Number of units previously occupied by Low and Moderate Income Tenants (vacated and not reoccupied except for a temporary period of no more than 31 days)	_____
Total Number of Low and Moderate Income Tenant Units	_____
The total number of occupied residential units in the Development is	_____

Except as otherwise defined in this Certificate, the terms used in this Certificate shall for all purposes have the meanings specified in the Trust Indenture dated as of \_\_\_\_\_ 1, 2013 between the Issuer and the Trustee.

\_\_\_\_\_  
\* The number of Low and Moderate Income Tenants shown above is \_\_\_\_% of the total number of occupied units.

The undersigned certifies that the Borrower is not in default under any of the terms and provisions of the above documents.

Dated: \_\_\_\_\_, \_\_\_\_\_.

	<b>DOWNERS GROVE SLF, LLC,</b> an Illinois limited liability company  By: _____, an _____ corporation, its managing member  By: _____ _____, President

---

**TRUST INDENTURE**

By and Between

**VILLAGE OF DOWNERS GROVE, DUPAGE COUNTY, ILLINOIS**  
as Issuer

and

**[AMALGAMATED BANK OF CHICAGO],**  
as Trustee

Relating to  
Not to Exceed:

**\$20,000,000**

**VILLAGE OF DOWNERS GROVE, DUPAGE COUNTY, ILLINOIS**  
**MULTIFAMILY HOUSING REVENUE BONDS**  
**(DOWNERS GROVE SLF), SERIES 2013**

Dated as of November 1, 2013

---



## TABLE OF CONTENTS

	<u>Page</u>
ARTICLE I        DEFINITIONS .....	3
ARTICLE II       THE BONDS .....	14
Section 2.1     Authorized Amount of Bonds.....	14
Section 2.2     Issuance of Bonds .....	14
Section 2.3     Interest Rate on Bonds.....	14
Section 2.4     Manner of Paying for Bonds.....	14
Section 2.5     Execution; Limited Obligation .....	16
Section 2.6     Authentication.....	17
Section 2.7     Form of Bonds .....	17
Section 2.8     Delivery of Bonds.....	17
Section 2.9     Mutilated, Lost, Stolen or Destroyed Bonds .....	18
Section 2.10    Registration and Exchange of Bonds Persons Treated as Owners.....	18
Section 2.11    Temporary Bonds .....	19
Section 2.12    Book-Entry Only System.....	19
Section 2.13    Successor Securities Depository; Transfers Outside Book- Entry Only System.....	20
Section 2.14    Payments and Notices to Cede & Co.....	20
ARTICLE III       REDEMPTION OF BONDS .....	20
Section 3.1     Redemption.....	20
Section 3.2     Selection of Bonds to Be Redeemed .....	23
Section 3.3     Procedure for Redemption.....	23
Section 3.4     No Partial Redemption After Event of Default .....	24
Section 3.5     Payment of Redemption Price .....	24
Section 3.6     Cancellation .....	24
Section 3.7     Bonds Redeemed in Part.....	25
ARTICLE IV       GENERAL COVENANTS .....	25
Section 4.1     Payment of Principal and Interest.....	25
Section 4.2     Performance of Issuer Covenants .....	25
Section 4.3     Instruments of Further Assurance.....	26
Section 4.4     Recording and Filing .....	26
Section 4.5     Inspection of Project Books.....	26
Section 4.6     List of Bondholders .....	27
Section 4.7     Performance of Covenants.....	27
Section 4.8     Covenants Respecting Arbitrage .....	27
Section 4.9     Regulatory Agreement Covenant .....	27
Section 4.10    Tax Agreement Covenant.....	27
Section 4.11    Effect of Covenants on Issuer.....	28

Section 4.12	Tax Exemption of Interest on the Bonds .....	28
Section 4.13	Fees, Charges and Expenses of the Trustee, the Bond Registrar and the Issuer .....	28
ARTICLE V	FUNDS AND APPLICATION OF REVENUES AND OTHER MATTERS.....	28
Section 5.1	Establishment of Funds and Accounts; Application of Moneys .....	28
Section 5.2	Bond Fund .....	29
Section 5.3	Cost of Issuance Fund.....	31
Section 5.4	Construction and Acquisition Fund .....	31
Section 5.5	Debt Service Reserve Fund .....	32
Section 5.6	Medicaid Receivables Cash Flow Fund .....	32
Section 5.7	Project Fund.....	33
Section 5.8	Initial Lease-Up Reserve Fund .....	36
Section 5.9	Replacement Reserve Account .....	36
Section 5.10	Disposition of Bonds Upon Payment .....	36
ARTICLE VI	INVESTMENT OF FUNDS .....	36
Section 6.1	Investment of Funds and Accounts Held by the Trustee .....	36
Section 6.2	Valuation.....	37
Section 6.3	Sale of Investments.....	37
Section 6.4	Liability of the Trustee and Issuer for Investments .....	37
Section 6.5	Earnings on Investments.....	37
Section 6.6	Arbitrage .....	37
ARTICLE VII	DISCHARGE OF LIEN .....	37
Section 7.1	Defeasance .....	37
ARTICLE VIII	REMEDIES OF TRUSTEE AND BONDHOLDERS UPON EVENT OF DEFAULT .....	39
Section 8.1	Events of Default .....	39
Section 8.2	Enforcement of Remedies.....	40
Section 8.3	Right of Bondholders to Direct Proceedings .....	41
Section 8.4	Priority of Payments .....	41
Section 8.5	Remedies Vested in the Trustee .....	42
Section 8.6	Rights and Remedies of Bondholders.....	42
Section 8.7	Termination of Proceedings.....	43
Section 8.8	Waivers of Events of Default .....	43
ARTICLE IX	TRUSTEE.....	44
Section 9.1	Acceptance of the Trusts .....	44
Section 9.2	Fees, Charges, Expenses and Indemnification of the Trustee .....	46
Section 9.3	Notice to Bondholders if Event of Default Occurs.....	47

Section 9.4	Intervention by the Trustee .....	47
Section 9.5	Successor to the Trustee .....	47
Section 9.6	Resignation by the Trustee .....	47
Section 9.7	Removal of the Trustee.....	48
Section 9.8	Appointment of Successor Trustee by the Bondholders; Temporary Trustee.....	48
Section 9.9	Concerning Any Successor Trustee.....	48
Section 9.10	Designation and Succession of Paying Agents.....	49
Section 9.11	Appointment of Co-Trustee .....	49
Section 9.12	Representations, Warranties and Covenants of the Trustee .....	50
Section 9.13	Reporting Requirements .....	50
ARTICLE X	SUPPLEMENTAL INDENTURES .....	50
Section 10.1	Supplemental Indentures .....	50
ARTICLE XI	AMENDMENT OF DOCUMENTS .....	52
Section 11.1	Amendments, Etc.....	52
Section 11.2	Amendments Without Bondholders' Consent; Waivers .....	52
Section 11.3	Opinion of Counsel.....	53
ARTICLE XII	ADDITIONAL BONDS .....	53
Section 12.1	Authorization of Additional Bonds .....	53
Section 12.2	Provisions for Issuance of Additional Bonds .....	53
Section 12.3	Supplemental Indentures .....	54
Section 12.4	Subordinated Bonds.....	54
Section 12.5	Requirements for Additional Bonds .....	54
ARTICLE XIII	MISCELLANEOUS .....	55
Section 13.1	Consents, Etc .....	55
Section 13.2	Limitation of Rights.....	56
Section 13.3	Severability .....	56
Section 13.4	Notices .....	56
Section 13.5	Payments Due on Saturdays; Sundays and Holidays .....	57
Section 13.6	Counterparts.....	57
Section 13.7	Applicable Provisions of Law .....	57
Section 13.8	Rules of Interpretation .....	57
Section 13.9	Captions .....	58
Section 13.10	Consent and Directions in Writing; Authorized Representatives .....	58
Section 13.11	No Personal Liability .....	58

## TRUST INDENTURE

THIS TRUST INDENTURE, dated as of November 1, 2013 (this "**Indenture**"), by and between the VILLAGE OF DOWNERS GROVE, DUPAGE COUNTY, ILLINOIS (the "**Issuer**"), a municipal corporation and a home rule unit of local government duly organized and existing under the laws of the State of Illinois (the "**State**"), and AMALGAMATED BANK OF CHICAGO, an Illinois state banking corporation having its principal corporate trust office in Chicago, Illinois, as Trustee (together with its successors and assigns, the "**Trustee**").

### RECITALS

Certain of the terms and words used in these Recitals, and in the following Granting Clauses and Agreements, are defined in Article I of this Indenture.

WHEREAS, the Issuer is authorized by the provisions of Section 6 of Article VII of the Illinois Constitution of 1970 and the Downers Grove Revenue Bond Ordinance constituting Chapter 27 of the Downers Grove Municipal Code (the "**Act**") to issue its revenue bonds in multiple Advances (as hereinafter defined) and to finance or refinance in whole or in part the cost of the acquisition, purchase, construction, reconstruction, improvement, betterment or extension of any economic development project in order to encourage economic development of the Village; and

WHEREAS, Downers Grove SLF, LLC, an Illinois limited liability company (the "**Borrower**"), has now requested the Issuer to make a loan to the Borrower to (i) finance all or a portion of the costs of acquisition, construction and furnishing of a 120-unit supportive living multifamily housing facility located at 4200 – 4240 Lacey Road in Downers Grove, Illinois (the "**Project**"), as more fully described in Exhibit A to the Agreement (as hereinafter defined), (ii) fund the Debt Service Reserve Fund Requirement, (iii) pay capitalized interest on the Bonds (as hereinafter defined), and (iv) pay certain costs of issuance of the Bonds; and

WHEREAS, the Issuer is authorized by the Act to finance the Project for the Borrower by issuing its bonds and loaning the proceeds thereof to the Borrower, and, to that end, the Issuer has adopted an ordinance on November 5, 2013 (the "**Ordinance**") duly authorizing and directing the issuance, sale and delivery of its bonds to be known generally as the Village of Downers Grove, DuPage County, Illinois Multifamily Housing Revenue Bonds (Downers Grove SLF), Series 2013, in the aggregate principal amount of not to exceed \$20,000,000 (the "**Bonds**"), to be issued as fully registered bonds and to secure payment of the principal thereof and of the interest and premium, if any, thereon and the performance and observance of the covenants and conditions herein contained, the Issuer has authorized the execution and delivery of this Indenture; and

WHEREAS, the Bonds will be sold to \_\_\_\_\_ (the "**Purchaser**"); and

WHEREAS, all Bonds issued under this Indenture will be secured by a pledge and assignment of certain rights of the Issuer under the Loan Agreement; and

WHEREAS, the execution and delivery of this Indenture and the issuance and sale of the Bonds have been in all respects duly and validly authorized by the Ordinance duly adopted by

the Issuer and all things necessary to make the Bonds, when authenticated by the Trustee and issued as provided in this Indenture, the valid, binding and legal obligations of the Issuer according to the import thereof, and to constitute this Indenture as a valid assignment and pledge of the amounts pledged to the payment of the principal of, redemption premium, if any, and interest on the Bonds, and to constitute this Indenture a valid assignment of certain of the rights of the Issuer under the Loan Agreement, have been done and performed, and the creation, execution and issuance of the Bonds, subject to the terms thereof, have in all respects been duly authorized. All initially capitalized terms used herein which are not otherwise defined shall have the meanings set forth in Article I below.

## GRANTING CLAUSES

NOW, THEREFORE, in consideration of the premises and the acceptance by the Trustee of the trusts hereby created and of the purchase and acceptance of any or all of the Bonds issued and sold by the Issuer from time to time under this Indenture by those who shall hold the same from time to time, and of the sum of one dollar, lawful money of the United States of America, duly paid to the Issuer by the Trustee at or before the execution and delivery of these presents, and for other good and valuable consideration, the receipt and sufficiency of which are hereby acknowledged, in order to secure the payment of the principal of and interest on the Bonds according to their tenor and effect and the performance and observance by the Issuer of all the covenants expressed or implied herein and in the Bonds and the payment and performance of all other of the Issuer's Obligations, the Issuer does hereby grant, bargain, sell, convey, pledge and assign, without recourse, unto the Trustee and unto its successors in trust forever, and grants to the Trustee and to its successors in trust, a security interest in, the following (such property being herein referred to as the "Trust Estate"):

(a) All right, title and interest of the Issuer in and to any monies held under this Indenture by the Trustee, including the proceeds of the Bonds and the interest, profits and other income derived from the investment thereof;

(b) All right, title and interest of the Issuer in and to the Loan Agreement (except for the Unassigned Rights) and any successor thereto, and the Note, including but without limiting the generality of the foregoing, the right to receive, collect or make claim for any of the amounts payable or receivable thereunder, to bring actions and proceedings thereunder or for the enforcement thereof, and to do any and all things which the Issuer is or may become entitled to do under the Loan Agreement (other than Unassigned Rights) and the Note;

(c) All Revenues, including the SLF Payments, and other amounts pledged pursuant to Section 4.6 of the Loan Agreement; and

(d) All moneys, securities and earnings thereon held from time to time by the Trustee under the terms of this Indenture, including the funds and accounts held by the Trustee, except the Rebate Account.

PROVIDED, HOWEVER, that there shall be excluded from the granting clauses of this Indenture all the Unassigned Rights of the Issuer, including all amounts paid or collected by the

Issuer in connection therewith, all amounts on deposit in the Rebate Account, which shall be held for the sole benefit of the United States of America;

TO HAVE AND TO HOLD all and singular the Trust Estate, whether now owned or hereafter acquired, unto the Trustee and its respective successors in said trusts and assigns forever.

IN TRUST NEVERTHELESS, upon the terms and trusts herein set forth for the equal and proportionate benefit, security and protection of all present and future owners of the Bonds without privilege, priority or distinction as to the lien or otherwise of any of the Bonds over any of the other Bonds (except as may be otherwise provided herein).

## ARTICLE I

### DEFINITIONS

Certain terms used in this Indenture are defined in the Loan Agreement and when and if used herein, such terms shall have the meanings given to them by the Loan Agreement unless the context clearly indicates otherwise. In addition, when used in this Indenture, the following terms shall have the meanings given to them in this Section unless the context clearly indicates another or different meaning and intent:

**"Act"** means the act as set forth in the preambles of this Indenture.

**"Act of Bankruptcy"** means the filing of a voluntary or involuntary petition under the Bankruptcy Code or the other commencement of bankruptcy or similar proceedings by or against the Issuer or the Borrower and/or a member of the Borrower under any applicable bankruptcy, insolvency, reorganization or similar law, as now or hereafter in effect, unless such petition or proceeding shall have been dismissed and such dismissal shall be final and not subject to appeal.

**"Additional Bonds"** means the issuance of additional bonds pursuant to Section 12.1 of this Indenture.

**"Advance"** shall mean an advance of proceeds of the Bonds requested by the Borrower and made by the Purchaser under [the Disbursement Agreement]. In no event may the total amount of all Advances exceed the State Principal Amount.

**"Arbitrage Rebate Consultant"** means a firm of recognized expertise in the area of arbitrage rebate calculations and its requirements engaged by Borrower after prior notice to the authority and Trustee and which is acceptable to the Issuer and Trustee.

**"Assignment of Contracts"** means the Assignment of Contract Rights and Interest in Licenses, Permits and Agreements, dated even date herewith, between the Borrower and the Trustee.

**"Assignment of Rents"** means the Absolute Assignment of Leases and Rents, dated as of even date herewith, from the Borrower to the Trustee, given to secure the payment of the Note.

**"Authorized Borrower Representative"** means such person or persons duly designated by the Borrower to act on behalf of the Borrower in a writing delivered to the Trustee.

**"Authorized Denominations"** means [\$100,000 principal amount or any integral multiple of \$5,000 in excess thereof.]

**"Authorized Issuer Representative"** means such person or persons duly designated by the Issuer to act on its behalf.

**"Bankruptcy Code"** means Title 11 of the United States Code, as amended.

**"Bond"** or **"Bonds"** means the Issuer's not to exceed \$20,000,000 Multifamily Housing Revenue Bonds (Downers Grove SLF), Series 2013, authorized to be issued by and outstanding under this Indenture and, to the extent provided in Section 12.1 hereof, any Additional Bonds issued hereunder.

**"Bond Counsel"** means the firm of Ice Miller LLP, or any designated firm of attorneys of nationally recognized expertise with respect to the tax-exempt obligations of political subdivisions, selected by the Issuer.

**"Bond Documents"** mean collectively, the Issuer Documents and the Borrower Documents.

**"Bond Fund"** means the Bond Fund established and created by Section 5.2 of this Indenture.

**"Bond Ordinance"** means the bond ordinance adopted by the Issuer on \_\_\_\_\_, 2013, authorizing and approving the issuance and sale of the Bonds and authorizing and approving the execution and delivery of the Indenture, the Loan Agreement, the Regulatory Agreement, the Disbursement Agreement and certain other documents, making certain appointments and determining certain details with respect to the Bonds.

**"Bond Proceeds Account"** means the Bond Proceeds Account established in the Construction and Acquisition Fund by Section 5.4 of this Indenture.

**"Bond Registrar"** means the Trustee or any successor or successors to such position under this Indenture.

**"Bond Service Charges"** means during any period of time, principal of and interest and any redemption premium due on the Bonds for that period or payable at that time, as the case may be.

**"Bond Year"** means, during the period while any of the Bonds are outstanding, the annual period commencing on January 2 in any year and ending on the next succeeding January 1; *provided* that the first Bond Year shall be a short year commencing on the Issuance Date and ending on January 1, 2014 unless another date is selected by the Borrower.

**"Bondholder"** or **"Holder"** or **"Owner of the Bonds"** or **"Registered Owner"** when used with respect to any Bond, initially means the Purchaser and thereafter means any other registered owner of any Bond.

**"Book-Entry Only System"** means a system under which (i) the ownership of beneficial interests in the Bonds may be transferred only through a book entry and (ii) physical bond certificates in fully registered form are registered only in the name of a Securities Depository or its nominee as holder, with the physical bond certificates "immobilized" in the custody of the Securities Depository.

**"Borrower"** means Downers Grove SLF, LLC, an Illinois limited liability company, its successors and/or assigns.

**"Borrower Account"** means the Borrower Account in the Project Fund created and established pursuant to Section 5.7 of this Indenture.

**"Borrower Documents"** (1) when used with respect to the Borrower, means all documents and agreements executed and delivered by the Borrower as security for or in connection with the issuance of the Bonds including, but not limited to the Loan Agreement, the Note, the Mortgage, the Assignment of Contracts, the Assignment of Rents, the Disbursement Agreement, the Regulatory Agreement, the Tax Agreement, the Continuing Disclosure Agreement and the SLF Agreement, and (2) when used with respect to the Issuer, means any of the foregoing documents and agreements to which the Issuer is a direct party. The Borrower Documents do not include any documents or agreements to which the Borrower is not a direct party, including the Bonds or this Indenture.

**"Business Day"** means any day other than a Saturday or Sunday or a day on which banking institutions in the State of Illinois or the State of New York, or in the city in which the principal corporate trust office of the Trustee is located, are required or authorized by law or executive order to remain closed.

**"Capitalized Interest Account"** means the Capitalized Interest Account established in the Bond Fund by Section 5.2 of this Indenture.

**"Closing Date"** shall mean \_\_\_\_\_, 2013 the date of initial issuance and delivery of the Bonds against the initial Advance, if applicable.

**"Code"** means, as applicable, the Internal Revenue Code of 1986, as amended from time to time, and with respect to a specific section of such Code, such reference shall be deemed to include the Regulations promulgated under such section.

**"Completion Bonds"** means those bonds issued in connection with the completion of the Project as set forth in Section 12.1 of this Indenture.

**"Construction and Acquisition Fund"** means the Construction and Acquisition Fund established and created by Section 5.4 of this Indenture.



**"Continuing Disclosure Agreement"** means the Continuing Disclosure Agreement dated \_\_\_\_\_, 2013 between the Borrower and the Trustee.

**"Costs of Issuance"** means (a) the fees, costs and expenses of (1) the Issuer, the Issuer's counsel and the Issuer's financial advisor, if any, (2) the Purchaser of the Bonds incurred in the issuance and sale of the Bonds and the Purchaser's counsel, (3) Bond Counsel, (4) the Trustee and the Trustee's counsel, and (5) the Borrower's counsel and the Borrower's financial advisor, if any, (b) the costs of preparing the cash flow projections, and (c) all other fees, costs and expenses directly associated with the authorization, issuance, sale and delivery of the Bonds, including, without limitation, rating agency fees, printing costs, costs of reproducing documents and filing and recording fees.

**"Debt Service Coverage Ratio"** shall have the meaning set forth in the Loan Agreement.

**"Debt Service Reserve Fund"** means that Debt Service Reserve Fund established and created by Section 5.1 of this Indenture.

**"Debt Service Reserve Fund Requirement"** means on the Issuance Date the amount of \$\_\_\_\_\_, and with respect to any Additional Bonds issued under Article XII hereunder, an amount that does not exceed the lesser of (i) the maximum annual debt service on such Additional Bonds, (ii) 125% of the average annual debt service on such Additional Bonds; or (iii) ten percent of the proceeds from the sale of such Additional Bonds. Notwithstanding the foregoing, no calculations of the Debt Service Reserve Fund Requirement shall take into account the final maturity of the Additional Bonds issued hereunder with a back loaded principal payment on such final maturity date.

**"Department"** means the Illinois Department of Healthcare and Family Services.

**"Depository"** means any bank, trust company, savings and loan association or other financial institution selected by the Trustee as a depository of monies and securities held under the provisions of this Indenture, and may include the Trustee.

**"Determination of Taxability"** means either (a) the entry by a court of a final, non-appealable judgment or order or the promulgation by the Internal Revenue Service of a ruling or decision, in either such case to the effect that the interest on the Bonds (other than interest on any Bond for any period during which such Bonds are held by a "substantial user" of any facility financed with the proceeds of the Bonds or a "related person," as such terms are used in Section 147(a) of the Code) is includable for federal income tax purposes in the gross income of all recipients thereof subject to federal income taxes or (b) receipt by the Trustee and the Borrower of a certificate of the Issuer stating that a violation of the Tax Agreement has occurred (specifying the same) and is continuing, that not less than 60 days has elapsed since written notice has been given to the Borrower specifying such violation and demanding that it be cured, and that such violation has not been cured, accompanied by an opinion of Bond Counsel to the effect that, under the circumstances described in such certificate, interest on the Bonds (other than interest on any Bond for any period during which such Bonds are held by a "substantial user" of any facility financed with the proceeds of the Bonds or a "related person," as such terms are used in Section 147(a) of the Code) is or will no longer be excludable from the gross income

of the owners thereof for federal income tax purposes. For purposes of this definition, a judgment or order of a court or a ruling or decision of the Internal Revenue Service described above shall be considered a Determination of Taxability regardless of whether such judgment, order, ruling or decision is final or whether any appeal or other action for judicial or administrative review is available.

**"Disbursement Agreement"** shall have the meaning set forth in the Loan Agreement.

**"DTC"** means The Depository Trust Company.

**"DTC Participant"** means those broker-dealers, banks and other financial institutions reflected on the books of DTC.

**"Equity Account"** means the Equity Account established in the Construction and Acquisition Fund by Section 5.4 of this Indenture.

**"Event of Default"** means any occurrence or event specified and defined in, or pursuant to, Section 8.1 of this Indenture.

**"Federal Obligations"** means (i) any direct and general obligations of, or any obligations guaranteed by, the United States of America, (ii) any obligations of any state or political subdivision of a state (collectively, **"Municipal Bonds"**), which Municipal Bonds are fully secured as to principal and interest by an irrevocable pledge of moneys or direct and general obligations of, or obligations guaranteed by, the United States of America, which moneys or obligations are segregated in trust and pledged for the benefit of the holders of the Municipal Bonds, and (iii) certificates of ownership of the principal or interest of direct and general obligations of, or obligations guaranteed by, the United States of America, which obligations are held in trust by a commercial bank which is a member of the Federal Reserve System.

**"Fiduciary"** means the Trustee and any Paying Agent for the Bonds.

**"Fixed Rate"** means the fixed rate or respective fixed interest rates per annum applicable until the maturity or earlier redemption of the Bonds as provided in Section 2.3 of this Indenture.

The terms **"herein"**, **"hereunder"**, **"hereby"**, **"hereto"**, **"hereof"** and any similar terms refer to this Indenture; the term **"heretofore"** means before the date of execution of this Indenture; and the term **"hereafter"** means after the date of execution of this Indenture.

**"Indenture"** means this Trust Indenture and any amendments hereof and supplements hereto.

**"Independent Counsel"** means an attorney duly admitted to practice law before the highest court of the State who is not a full-time employee of the Issuer, the Borrower, or the Trustee.

**"Initial Lease-Up Reserve Fund"** means the Initial Lease-Up Reserve Fund established and created by Section 5.1 of this Indenture.

**"Initial Lease-Up Reserve Fund Deposit"** means \$\_\_\_\_\_.

**"Insurance/Tax Account"** means the account established in the Project Fund under Section 5.7 of this Indenture.

**"Interest Payment Date"** means the first Business Day of each calendar month, commencing with \_\_\_\_\_, 2013, and ending with the Maturity Date of the Bonds.

**"Interested Beneficial Holder"** shall mean the Purchaser of the Bonds and any subsequent beneficial owners each owning \$1,000,000 or more in aggregate principal amount of the Bonds who have given written notice to the Trustee that they are an Interested Beneficial Holder, and have provided the Trustee with their address for notice purposes.

**"Investment Agreement"** means any investment agreement that may be entered into for the investment of moneys on deposit in the Construction and Acquisition Fund, the Bond Fund, the Debt Service Reserve Fund or the Project Fund between the Trustee and a provider providing for the investment of moneys; provided that any Investment Agreement shall be approved by a Majority of Holders.

**"Investment Obligations"** or **"Permitted Investments"** means any of the following which at the time are legal investments for the Issuer under applicable State laws, for the monies held hereunder then proposed to be invested therein:

- (a) Federal Obligations;
- (b) Obligations of, or obligations guaranteed as to principal and interest by, agencies or instrumentalities of the United States of America which are backed by the full faith and credit of the United States of America or interests in money market or mutual funds comprised solely of such obligations;
- (c) Federal Funds, certificates of deposit, time deposits and bankers' acceptances (in each case having maturities of not more than 365 days) of any bank the debt obligations of which (or, in the case of the principal bank in a bank holding company, debt obligations of the bank holding company) have been rated at the time of purchase A-1+ by S&P or MIG-1 or VMIG-1 by Moody's;
- (d) Deposits or money market accounts which are fully insured by the Federal Deposit Insurance Corporation ("**FDIC**") or a fund administered by the FDIC;
- (e) Investments in money market funds which are rated at the time of purchase AA-Am or AA-Am-G; which may be money market funds administered by the Trustee;
- (f) Any Investment Agreement;
- (g) Interest-bearing time deposits, repurchase agreements, rate guarantee agreements or similar banking arrangements with a bank or trust company having capital and surplus aggregating at least \$50 million or with a government bond dealer reporting

to, trading with or recognized as a primary dealer by, the Federal Reserve Bank of New York having capital aggregating at least \$50 million or with any corporation which is subject to registration with the Board of Governors of the Federal Reserve System pursuant to the requirements of the Bank Holding Act of 1956 and whose unsecured or uncollateralized long-term debt obligations are assigned a rating by S&P's or Moody's of "AA-/A3" or better for agreements of more than three years, and "AA-1/A-1+" or better for agreements of more than one year but less than three years or whose unsecured and uncollateralized short-term debt obligations are assigned a rating by S&P's or Moody's of "A-1+" or better for agreements of one year or less, provided that each interest-bearing deposit, repurchase agreement, guarantee agreement or other similar banking arrangement shall permit moneys so placed to be available for use of the time provided with respect to investment or reinvestment of such moneys;

(h) interest bearing obligations of any county, township, city, village, incorporated town, municipal corporation or school district organized and existing under the laws of the United States of America, which obligations are registered in the name of the Trustee or held under a custodial agreement at a bank, if such obligations at the time of purchase are in one of the three highest general classifications established by a rating service of nationally recognized expertise in rating bonds of states and their political subdivisions; or

(i) Any other investments permitted by the Illinois Statutes, provided that the Trustee may rely conclusively on the Borrower's determination that an investment is permitted by this clause (i).

**"Investor Member"** means \_\_\_\_\_, and its successors, affiliates and assigns.

**"Issuance Date"** means \_\_\_\_\_, 2013, the date of the initial issuance and delivery of the Bonds.

**"Issuer"** means the Village of Downers Grove, DuPage County, Illinois.

**"Issuer Documents"** shall have the meaning set forth in the Loan Agreement.

**"Issuer Indemnified Party"** or **"Issuer Indemnified Parties"** means the Issuer, the past, present and future officers and commissioners of the Issuer, executives, employees and agents, individually and collectively.

**"Issuer's Obligations"** means the obligations of the Issuer under the Bonds, this Indenture, and the other Issuer Documents to (a) pay the principal of and interest on the Bonds (including supplemental interest), when and as the same shall become due and payable (whether at the stated maturity thereof, or by acceleration of maturity or after notice of prepayment or otherwise) solely from the sources identified herein and, (b) timely perform, observe and comply with all of the terms, covenants, conditions, stipulations, and agreements, express or implied, which the Issuer is required, by the Bonds, this Indenture, or any of the other Issuer Documents, to perform and observe.

**"Loan"** means the first mortgage loan being made to the Borrower with the proceeds of the Bonds pursuant to the Loan Agreement.

**"Loan Agreement"** or **"Agreement"** means the Loan Agreement dated as of the date of this Indenture with respect to the Bonds by and between the Issuer and the Borrower, as amended in accordance with the terms hereof and thereof, pursuant to which the Loan is being made to the Borrower.

**"Majority of Holders"** means the holders of a majority in aggregate principal amount of the Bonds then outstanding.

**"Maturity Date"** means the date or dates specified in Section 2.3 of this Indenture as the maturity date or dates of the Bonds or any earlier redemption date.

**"Medicaid Receivables Cash Flow Fund"** means the Medicaid Receivables Cash Flow Fund established and created under Section 5.6 of this Indenture.

**"Moody's"** means Moody's Investors Service, Inc., and its successors

**"Mortgage"** means the Mortgage, Assignment of Contracts and Fixture Financing Statement, executed by Borrower in favor of the Trustee, encumbering the Project and securing the Borrower's obligations under the Note, as amended, restated, supplemented or otherwise modified from time to time.

**"MRCFF Requirement"** means \$\_\_\_\_\_ (commencing with its funding from the third installment of the Investor Member's capital contributions), \$\_\_\_\_\_ (upon the deposit of funds from a portion of the fourth installment of the Investor Member's capital contribution) and \$\_\_\_\_\_ (from and after the final deposit of funds from a portion of the fifth installment of the Investor Member's capital contribution).

**"Note"** means the promissory note of the Borrower dated the Issuance Date evidencing and securing its obligations under the Loan Agreement in the form attached to the Loan Agreement as Exhibit B, and any amendments, Supplements or modifications thereto, which Note has been assigned by the Issuer to the Trustee.

**"Notice by Mail"** or **"notice"** of any action or condition "by Mail" (except as otherwise expressly provided herein) shall mean a written notice meeting the requirements of this Indenture mailed by first-class mail to the Registered Owners at the addresses shown in the registration books maintained pursuant to this Indenture; *provided, however*, that if, because of temporary or permanent suspension of mail service, it is impossible or impracticable to mail notices in the manner herein described, then such notification in lieu thereof as shall be made with the approval of the Trustee (or, if there be no trustee hereunder, the Issuer) shall constitute a sufficient giving of such notice.

**"Operating Expense Account"** shall mean the Operating Expense Account in the Project Fund created and established pursuant to Section 5.7 of this Indenture.

**"Operating Expenses"** shall mean customary operating expenses of the Project for the relevant period on a cash basis, including, without limitation, amounts required to be deposited pursuant to subsections (ii), (v), (vi) and (vii) of Section 5.7(b) of this Indenture (but excluding for purposes of this definition the amounts required to be deposited pursuant to subsections (i), (iii), (iv) and (viii) of Section 5.7(b)) for such period.

**"Outstanding"** or **"Bonds outstanding"** means all Bonds which have been authenticated and delivered by the Trustee under this Indenture, except:

(a) Bonds canceled after purchase in the open market or because of payment at or redemption prior to maturity;

(b) Bonds for the payment of which cash or Federal Obligations shall have been theretofore deposited with the Trustee (whether upon or prior to the maturity or redemption date of any such Bonds) and which are deemed paid within the meaning of Article VII hereof; and

(c) Bonds in lieu of which others have authenticated under Sections 2.9, 2.10 or 2.11 hereof.

**"Outstanding Medicaid Receivables"** means for any date the amount, based on application of generally accepted accounting principles, of accrued accounts receivable due to the Borrower for Medicaid services provided under the SLF Agreement through the last day of the preceding month.

**"Paying Agent"** means those institutions designated as such in or pursuant to Section 9.10 hereof.

**"Principal Amount"** means the sum of all Advances minus any prepayments or redemptions or other payments made on the Bonds, all as shown on the Table of Advances and the Amortization Schedule attached to the form of Bond, which sum shall not exceed Twenty Million Dollars (\$20,000,000).

**"Principal Office"** when used with respect to a Fiduciary, means the principal corporate trust, or head or principal trust, office of such Fiduciary.

**"Project"** means the project described in Exhibit A-1 to the Loan Agreement.

**"Project Fund"** means the Project Fund established and created pursuant to Section 5.7 of this Indenture, consisting of the Rebate Account, the Revenues Account, the Trustee/Issuer Expense Account, the Insurance/Tax Account, the Replacement Reserve Account, the Operating Expense Account, and the Borrower Account.

**"Project Site"** means the project site described in Exhibit A-1 to the Loan Agreement.

**"Rebate Account"** means the Rebate Account in the Project Fund established pursuant to Section 5.7 of this Indenture.

**"Record Date"** or **"Regular Record Date"** means with respect to any Interest Payment Date the fifteenth day of the month which precedes the next succeeding Interest Payment Date or, if such date is not a Business Day, then the next Business Day.

**"Redemption Price"** shall mean the redemption price for Bonds to be redeemed as specified in Article III of this Indenture.

**"Refunding Bonds"** shall have the meaning specified in Section 12.1 of this Indenture.

**"Regulatory Agreement"** means the Regulatory Agreement and Declaration of Restrictive Covenants dated as of the same date as the Indenture by and among the Issuer, the Trustee and the Borrower relating to the Bonds and containing certain occupancy and income restrictions on the Project required by the Code, and any and all modifications thereof, amendments and Supplements thereto and substitutions therefor.

**"Replacement Reserve Account"** means the Replacement Reserve Account in the Project Fund established and created by Section 3.4 of the Loan Agreement and Section 5.7 of this Indenture.

**"Representation Letter"** shall mean the Blanket Issuer Letter of Representations by and between the Issuer and DTC.

**"Revenues"** means all gross income, interest income (including interest income received by the Trustee and deposited into the Revenues Account pursuant to Section 5.7 of this Indenture) and revenue received by the Borrower from the ownership or operation of the Project, including, but not limited to, all residential rents and income from the Project and all commercial rents and income, if any, from the Project (except in each instance deposits held as security) received in connection with leases or occupancy or services or otherwise received from or in regard to tenants of the Project, and any additional money deposited by the Borrower from time to time into the Project Fund created under the Indenture not required or mandated by the Bond documents or law for other purposes and, after certification of the Project by the Illinois Department of Health and Family Services (the **"Department"**), the payments (the **"SLF Payments"**) made to or at the direction of the Borrower pursuant to the Long Term Care Provider Agreement – Supportive Living Facility between the Borrower and the Department (the **"SLF Agreement"**), any casualty or business interruption insurance proceeds and condemnation awards, and all rights to receive the same whether in the form of accounts, accounts receivable, general intangibles, contract rights, chattel paper, instruments or other rights and the proceeds thereof, whether now existing or hereafter coming into existence and whether not owned or held or hereafter acquired by the Borrower and any other moneys, revenues or receipts which are specifically included in such definition by the terms of any supplemental indenture.

**"Revenues Account"** means the account established under the Project Fund pursuant to Section 5.7 of this Indenture.

**"SLF Agreement"** means the Long Term Care Provider Agreement, Supportive Living Facility to be entered into between the Borrower and the Department upon completion and final approval of the Project.

**"SLF Payments"** means payments made to or at the direction of the Borrower by the Department pursuant to the SLF Agreement.

**"S&P"** means Standard & Poor's Financial Services LLC, and its successors.

**"Special Record Date"** means the date and time established by the Trustee for determination of which Registered Owners shall be entitled to receive overdue interest on the Bonds pursuant to Section 2.4(b)(iii) hereof.

**"State"** means the State of Illinois.

**"Supplemental Indenture"** and **"Supplemental Loan Agreement"** shall mean those documents executed in connection with the issuance of Additional Bonds pursuant to Sections 12.3 and 12.5, respectively, of this Indenture.

**"Table of Advances"** means the schedule by that name attached to the Specimen Bond showing the history of Advances and prepayments of the Bonds.

**"Tax Agreement"** means the Tax Agreement executed by the Borrower, the Issuer and the Trustee in connection with the issuance of the Bonds and dated as of the Issuance Date, and any exhibits, schedules, amendments and supplements to the foregoing.

**"Trust Estate"** has the meaning given such term in the Granting Clauses of this Trust Indenture.

**"Trustee"** means Amalgamated Bank of Chicago, Chicago, Illinois, and any qualified entity at the time serving as successor trustee hereunder.

**"Trustee/Issuer Expense Account"** means the account established under the Project Fund pursuant to Section 5.7 of this Indenture.

**"Unassigned Rights"** and **"Unassigned Rights of the Issuer"** means the rights of the Issuer consisting of: (a) all rights which the Issuer Indemnified Parties may have under this Indenture, the Loan Agreement and other Bond Documents to indemnification by the Borrower and by any other persons and to payments for expenses incurred by the Issuer itself, or its officers, directors, officials, agents or employees; (b) the right of the Issuer to give and receive notices, reports or other information, make determinations and grant approvals hereunder and under the Bond Documents; (c) the right of the Issuer to give and withhold consents and approvals hereunder and under the Bond Documents; (d) the right of the Issuer to give and receive its fees and expenses pursuant to the Loan Agreement and the Regulatory Agreement; (e) all rights of the Issuer not otherwise assigned to the Trustee to enforce the representations, warranties, covenants and agreements of the Borrower pertaining in any manner or way, directly or indirectly to the requirements of the Act or any requirements imposed by the Issuer with respect to the Project, or necessary to assure that interest on the Bonds is excluded from gross income for federal income tax purposes, as are set forth in any of the Bond Documents or in any other certificate or agreement executed by the Borrower; (f) all rights of the Issuer in connection with any amendment to or modification of the Bond Documents; and (g) all enforcement remedies with respect to the foregoing.



## ARTICLE II

### THE BONDS

**Section 2.1 Authorized Amount of Bonds.** No Bonds may be issued under the provisions of this Indenture except in accordance with this Article II. The total principal amount of Bonds other than Additional Bonds that may be issued is expressly limited to \$20,000,000 (the "Stated Principal Amount"), subject to multiple Advances pursuant to the draw provisions as set forth in the Bonds.

**Section 2.2 Issuance of Bonds.** The Bonds shall be designated "Village of Downers Grove, DuPage County, Illinois Multifamily Housing Revenue Bonds (Downers Grove SLF), Series 2013." The Maturity Date of the Bonds shall be as set forth in Section 2.3 below.

Each Bond shall be dated as of the Issuance Date, shall be subject to prior redemption, shall be issued as fully registered bonds without coupons in Authorized Denominations, and shall be numbered consecutively from R-1 upward.

Each Bond shall bear interest as provided in Section 2.3 of this Indenture.

The principal of, redemption premium, if any, and interest on the Bonds shall be payable in any coin or currency of the United States of America which, at the respective dates of payment thereof, is legal tender for the payment of public and private debts, and such principal, redemption premium, if any, and interest shall be payable at the Principal Office of the Paying Agent.

**Section 2.3 Interest Rate on Bonds.** The Bonds shall be issued on the Issuance Date and shall bear interest as provided below and in Section 2.4(b) hereof. The Bonds shall bear interest, until paid, at the rate per annum set forth below (the "**Fixed Rate**"). Interest on the Bonds shall be computed on the basis of a 360-day year, consisting of twelve 30-day months.

The Bonds shall mature on \_\_\_\_\_, 20\_\_\_\_ (subject to prior redemption as provided in Section 3.1 hereof) and shall bear interest at the interest rate per annum of \_\_\_\_%.

#### **Section 2.4 Manner of Paying for Bonds.**

(a) The principal or redemption price of each Bond shall be payable upon surrender of such Bond at the Principal Office of the Trustee. Payments of principal or redemption price of the Bonds shall be payable in immediately available funds in the city where the Principal Office of the Trustee is located. Such payments shall be made to the Registered Owner of the Bond so surrendered, as shown on the registration books maintained by the Registrar on the date of payment. Any Holder of the Bonds in an aggregate principal amount of \$1,000,000 or more shall also have the right to have payment of the principal of and redemption premium on its Bonds to be made by wire transfer in accordance with, and by the procedures set forth in Section 2.4(b)(iv) of this Indenture; *provided* that such Holder shall still be required to present and surrender its Bonds as provided in the first sentence of this Section before any payment of principal or redemption premium (whether by wire transfer or otherwise) shall be made, except that such Holder shall not be required to present and surrender its Bonds in connection with a

regular, scheduled sinking fund redemption that does not represent the final maturity of the Bonds.

(b) Subject to the further provisions of this Section 2.4, each Bond shall bear interest and be payable as to interest as follows:

(i) Interest on the outstanding principal amount of the Bond shall accrue from the date of each Advance, if applicable; provided that the Bonds shall bear interest at a Fixed Rate [or Variable Rate] (A) from the date of authentication, if authenticated on the Issuance Date or an Interest Payment Date to which interest has been paid or provided for, or (B) from the last preceding Interest Payment Date to which interest has been paid or provided for (or the date of original issuance of the Bonds if no interest thereon has been paid) in all other cases.

(ii) Subject to the provisions of subparagraph (iii) below, the interest due on any Bond on any Interest Payment Date shall be paid to the Registered Owner of such Bond as shown on the registration books kept by the Bond Registrar on the Regular Record Date.

(iii) If the available funds under this Indenture are insufficient on any Interest Payment Date to pay the interest then due, the Regular Record Date shall no longer be applicable with respect to the Bonds. If sufficient funds for the payment of such overdue interest thereafter become available, consistent with Section 8.1 of this Indenture the Trustee shall promptly establish a special interest payment date for the payment of the overdue interest and a Special Record Date (which shall be a Business Day) for determining the Registered Owners entitled to such payments. Notice of each date so established shall be mailed by the Trustee to each Registered Owner at least ten days prior to the Special Record Date, but not more than thirty days prior to the special interest payment date. The overdue interest shall be paid on the special interest payment date to the Registered Owners, as shown on the registration books kept by the Bond Registrar as of the close of business on the Special Record Date.

(iv) All payments of interest on the Bonds shall be paid to the Registered Owners entitled thereto pursuant to Section 2.4(b)(ii) or (iii) above by the Trustee on the Interest Payment Date or special interest payment date, as applicable, by check or draft mailed by first class mail on the Interest Payment Date to the Registered Owners entitled thereto at such address appearing in the registration books of the Bond Registrar or at such other address as has been furnished to the Trustee in writing by such Registered Owners, but only from the Revenues and any other monies made available to the Issuer for such purpose. The foregoing notwithstanding, if a Holder of Bonds in an aggregate principal amount of \$1,000,000 or more shall have given the Trustee notice of the wire transfer address in the continental United States of such Holder at least one day prior to a Record Date, then, for all Interest Payment Dates thereafter until such notice is revoked or modified in writing given to the Trustee, payment of the interest on the Bonds of that Holder shall be made by the Trustee by wire transfer to the wire transfer address set forth in such notice. Such notice is hereby provided with respect to the Purchaser as the initial Bondholder. The wire transfer address for the Purchaser;

\_\_\_\_\_  
\_\_\_\_\_  
\_\_\_\_\_

**Section 2.5 Execution; Limited Obligation.** The Bonds may be signed on behalf of the Issuer by such persons who, at the time of the execution of such Bonds, are duly authorized or hold the appropriate office of the Issuer, although on the date of the Bonds such persons were not so authorized or did not hold such offices. The Bonds shall be executed on behalf of the Issuer by the manual or facsimile signature of the Mayor of the Issuer, and the seal of the Issuer or a facsimile thereof shall be impressed or otherwise reproduced thereon and attested by the manual or facsimile signature of the Village Clerk of the Issuer. In case any authorized officer of the Issuer whose signature or a facsimile of whose signature shall appear on any of the Bonds shall cease to be an authorized officer of the Issuer before the delivery of such Bonds, such signature or such facsimile shall nevertheless be valid and sufficient for all purposes, the same as if such authorized officer of the Issuer had remained in office until delivery. Furthermore, it shall not be necessary that the same authorized officer of the Issuer sign all of the Bonds that may be issued hereunder at any one time or from time to time.

The Bonds, together with all principal and interest thereon and premium, if any, with respect thereto, are special, limited obligations of the Issuer secured by the Loan Agreement and the Note and shall be payable solely from the Revenues and income derived from the Loan Agreement and the Note (except to the extent paid out of moneys attributable to proceeds of the Bonds, the income from the temporary investment thereof or payments made pursuant to or derived from the other Borrower Documents), are and shall always be a valid claim of the owners thereof only against the Revenues and income derived from the Loan Agreement and the Note, which Revenues and income shall be used for no other purpose than to pay the principal installments of, premium, if any, and interest on the Bonds, except as may be expressly authorized otherwise in this Indenture or the Bond Ordinance and in the Loan Agreement.

The Bonds and the obligation to pay premium, if any, and interest thereon do not now and shall never constitute an indebtedness or an obligation of the Issuer, the State of Illinois or any political subdivision thereof, within the purview of any constitutional limitation or provision, or a charge against the general credit or taxing powers, if any, of any of them, but shall be secured as aforesaid, and shall be payable solely from the revenues and income derived from the Loan Agreement, and the Note. No owner of the Bonds shall have the right to compel the exercise of the taxing power, if any, of the Issuer, the State of Illinois or any political subdivision thereof to pay any principal installment of, premium, if any, or interest on the Bonds.

No recourse shall be had for the payment of the principal of, redemption premium, if any, and interest on any of the Bonds or for any claim based thereon or any obligation, covenant or agreement contained in this Indenture, the Loan Agreement or the Disbursement Agreement against any past, present or future officer, agent or employee of the Issuer, or any officer, employee or trustee of any successor, as such, either directly or through the Issuer or any successor, under any rule of law or equity, statute or constitution or by the enforcement of any assessment or penalty or otherwise, and all such liability of any such officer, employee, agent or trustee as such is expressly waived and released as a condition of and consideration for the execution of this Indenture and the Loan Agreement and the issuance of the Bonds.

**Section 2.6 Authentication.** No Bond shall be valid or obligatory for any purpose or entitled to any security or benefit under this Indenture unless and until a certificate of authentication of such Bond shall have been duly executed by the Trustee and such executed certificate of the Trustee upon any such Bond shall be conclusive evidence that such Bond has been authenticated and delivered under this Indenture. The certificate of authentication on any Bond shall be deemed to have been executed by it if signed by an authorized officer of the Trustee, but it shall not be necessary that the same officer sign the certificate of authentication on all the Bonds.

**Section 2.7 Form of Bonds.** The Bonds issued under this Indenture shall be substantially in the form set forth in Exhibit A hereto with such variations, omissions and insertions as are permitted or required by this Indenture.

**Section 2.8 Delivery of Bonds.** Prior to the release by the Trustee of the Bonds, there shall be filed with the Trustee:

(a) A copy or copies, certified by an authorized officer of the Issuer, of the Bond Ordinance adopted by the Issuer relating to the Bonds, authorizing the execution, delivery and performance of this Indenture and the Loan Agreement;

(b) A request and authorization signed by an authorized officer of the Issuer authorizing the Trustee to authenticate and to deliver the Bonds to the Purchaser as therein identified upon payment to the Trustee for the account of the Issuer of the amount specified in such request and authorization plus accrued interest, if any, thereon to the date of delivery;

(c) An opinion of counsel to the Issuer to the effect that, in the opinion of such counsel, the Disbursement Agreement, the Loan Agreement, the Regulatory Agreement, the Bonds and this Indenture and other documents to which it is a party, have been duly authorized and lawfully executed and delivered on behalf of the Issuer;

(d) Original duly executed counterparts of the Loan Agreement, the Note, the Regulatory Agreement, this Indenture, the Mortgage, the Assignment of Contracts the Assignment of Rents and all other Borrower Documents;

(e) An opinion of counsel for the Borrower stating in the opinion of such counsel, subject to the exceptions set forth therein acceptable to counsel for the Purchaser and Bond Counsel, that the Disbursement Agreement, the Note, the Regulatory Agreement and the Loan Agreement and any other documents to which the Borrower is a party, are valid and binding obligations of the Borrower enforceable against the Borrower in accordance with the respective terms thereof and that the Mortgage grants to the Trustee a valid security interest in the Project, except as the enforcement thereof may be affected or limited by applicable bankruptcy, insolvency, reorganization, moratorium or similar laws affecting or limiting the rights of creditors generally, or general equitable principles, whether considered in a proceeding at law or in equity;

(f) An opinion of Bond Counsel substantially to the effect that the Bonds constitute legal, valid and binding special obligations of the Issuer, and that, assuming

continuing compliance with the applicable provisions of the Code by the Borrower and the Issuer, the interest on the Bonds is not included in gross income for federal income tax purposes under existing law, except for interest on any Bond for a period during which such Bond is held by a "substantial user" of the Project or a "related person" as such terms are defined in Section 147(a) of the Code;

(g) Such other certificates, documents, instruments, and opinions relating to the issuance of the Bonds or the security therefor as the Issuer, the Purchaser or the Trustee may reasonably request.

(h) Proceeds of the Bonds (net of Underwriter' discount in the amount of \$\_\_\_\_\_ ) in the amount of \$\_\_\_\_\_.

When the documents required above shall have been filed with the Trustee and when such Bonds shall have been executed and authenticated as required by this Indenture, the Trustee shall deliver such Bonds at one time to or upon the order of the Purchaser, but only upon payment to the Trustee of the purchase price of such Bonds. The Trustee shall be entitled to rely upon such documents without investigation as to all matters stated therein.

**Section 2.9 Mutilated, Lost, Stolen or Destroyed Bonds.** In the event any Bond is mutilated, lost, stolen or destroyed, the Issuer may execute and the Trustee may authenticate a new Bond of like date, interest rate, maturity and denomination to that mutilated, lost, stolen or destroyed Bond, *provided* that, in the case of any mutilated Bond, such mutilated Bond shall first be surrendered to the Trustee, and in the case of any lost, stolen or destroyed Bond, there shall be first furnished to the Trustee evidence of such loss, theft or destruction satisfactory to the Trustee, together with an indemnity for the benefit of the Issuer, the Borrower and the Trustee, satisfactory to the Trustee. In the event any such Bond shall have matured, instead of issuing a duplicate Bond, the Issuer may pay the same without surrender thereof making such requirements as it deems fit for its protection including a lost instrument bond. The Trustee may charge the owner of such Bond with its reasonable fees and expenses in this connection.

**Section 2.10 Registration and Exchange of Bonds Persons Treated as Owners.** The Issuer shall cause books for the registration and for the transfer of the Bonds as provided in this Indenture to be kept by the Trustee, which is constituted and appointed the Bond Registrar of the Issuer. Bonds shall not be registered to bearer. Upon surrender for transfer of any Bond at the Principal Office of the Trustee duly endorsed for transfer or accompanied by an assignment duly executed by the Registered Owner or his attorney duly authorized in writing, the Issuer shall execute and the Trustee shall authenticate and deliver in the name of the transferee or transferees a new fully registered Bond for a like aggregate principal amount.

Fully registered Bonds may be exchanged at the Principal Office of the Trustee for a like aggregate principal amount of fully registered Bonds of other Authorized Denominations. The Issuer shall execute and the Trustee shall authenticate and deliver Bonds which the Bondholder making the exchange is entitled to receive, bearing numbers not contemporaneously then outstanding. The execution by the Issuer of any fully registered Bond in an Authorized Denomination shall constitute full and due authorization of such denomination and the Trustee shall be authorized to authenticate and deliver such registered Bond.

The Issuer or the Trustee shall not be required to issue, register, transfer or exchange any Bond during the period beginning with the Record Date and ending on the next Interest Payment Date, nor during the period beginning fifteen days before the mailing of notice of redemption of Bonds and ending on the redemption date.

In each case the Trustee shall require the payment by the Bondholder requesting exchange or transfer of any tax or other governmental charge required to be paid with respect to such exchange or transfer and any reasonable fee of the Trustee with respect to such exchange or transfer.

**Section 2.11 Temporary Bonds.** Until the definitive Bonds are prepared, the Issuer may execute and deliver, in lieu of definitive Bonds, but subject to the same provisions, limitations and conditions as the definitive Bonds, except as to exchangeability for Bonds, one or more temporary fully registered Bonds substantially of the tenor of the definitive Bonds in lieu of which such temporary Bond or Bonds are issued in Authorized Denominations and with such omissions, insertions and variations as may be appropriate to temporary Bonds. The Issuer shall promptly prepare and execute for exchange for surrender temporary Bonds, and deliver in exchange therefor, at the Principal Office of the Trustee, definitive Bonds of the same aggregate principal amount and maturity as the temporary Bonds surrendered. Until so exchanged, the temporary Bonds shall in all respects be entitled to the same benefits and security as definitive Bonds issued pursuant to this Indenture. All temporary Bonds surrendered in exchange for a definitive Bond or Bonds shall be forthwith canceled by the Trustee.

**Section 2.12 Book-Entry Only System.** In connection with the initial issuance of the Bonds, it is not intended that the Bonds be registered so as to participate in a securities depository system with DTC (the "**DTC System**"). The Bonds shall be initially issued in the form of a separate single fully registered Bond. Upon initial issuance, the ownership of the Bonds shall be registered in the bond register in the name of the Purchaser. The Bond shall be initially issued in the form of a separate single fully registered Bond. Subsequent to the initial issuance, the Bond may be registered so as to participate in the DTC System, in which case, the ownership of each such Bond shall be registered in the bond register in the name of Cede & Co., as nominee of DTC. The Issuer and the Trustee are authorized to execute and deliver such letters to or agreements with DTC as shall be necessary to effectuate the DTC System, including the Representation Letter. DTC may exercise the rights of a Bondholder only in accordance with the terms hereof applicable to the exercise of such rights.

With respect to Bonds registered in the bond register in the name of Cede & Co., as nominee of DTC, the Issuer, the Trustee and the Borrower shall have no responsibility or obligation to any broker-dealer, bank or other financial institution for which DTC holds Bonds from time to time as securities depository (each such broker-dealer, bank or other financial institution being referred to herein as a "**DTC Participant**") or to any person on behalf of whom such a DTC Participant directly or indirectly holds an interest in the Bonds (each such person being herein referred to as an "**Indirect Participant**"). Without limiting the immediately preceding sentence, the Issuer, the Trustee and the Borrower shall have no responsibility or obligation with respect to (i) the accuracy of the records of DTC, Cede & Co. or any DTC Participant with respect to any ownership interest in the Bonds, (ii) the delivery to any DTC Participant or any Indirect Participant or any other person, other than a Bondholder or Interested

Beneficial Holder, as shown in the bond register, of any notice with respect to the Bonds, including any notice of redemption, (iii) the payment to any DTC Participant or indirect participant or any other Person, other than a Bondholder, as shown in the register, of any amount with respect to principal of, redemption premium, if any, or interest on, the Bonds or (iv) any consent given by DTC as registered owner. So long as certificates for the Bonds are not issued pursuant to this section, the Issuer, the Borrower and the Trustee may treat DTC or any successor securities depository as, and deem DTC or any successor securities depository to be, the absolute owner of the Bonds for all purposes whatsoever, including without limitation (i) the payment of principal and interest on the Bonds, (ii) giving notice of redemption and other matters with respect to the Bonds, (iii) registering transfers with respect to the Bonds and (iv) the selection of Bonds for redemption. While in the DTC System, no person other than Cede & Co., or any successor thereto, as nominee for DTC, shall receive a Bond certificate with respect to any Bond. Upon delivery by DTC to the Trustee of written notice to the effect that DTC has determined to substitute a new nominee in place of Cede & Co., and subject to the provisions in this Indenture with respect to interest checks or drafts being mailed to the registered owner at the close of business on the Record Date applicable to any interest payment date, the name "Cede & Co." in this Indenture shall refer to such new nominee of DTC.

**Section 2.13 Successor Securities Depository; Transfers Outside Book-Entry Only System.** In the event that (a) the Issuer or the Borrower determines that DTC is incapable of discharging its responsibilities described herein and in the Representation Letter, (b) the Representation Letter shall be terminated for any reason or (c) the Issuer or the Borrower determines that it is in the best interest of the beneficial owner of the Bonds that they be able to obtain certificated Bonds, the Issuer shall notify DTC of the availability through DTC of Bond certificates and the Bonds shall no longer be restricted to being registered on the bond register in the name of Cede & Co., as nominee of DTC. At that time, the Issuer may determine that the Bonds shall be registered in the name of and deposited with a successor depository operating a securities depository system, as may be acceptable to the Issuer, or such depository's agent or designee, and if the Issuer does not select such an alternate securities depository system then the Bonds may be registered in whatever name or names registered owners of Bonds transferring or exchanging Bonds shall designate, in accordance with the provisions hereof.

**Section 2.14 Payments and Notices to Cede & Co.** Notwithstanding any other provision of this Indenture to the contrary, so long as any of the Bonds are registered in the name of Cede & Co., as nominee of DTC, all payments with respect to principal of, redemption premium, if any, and interest on such Bond and all notices with respect to such Bond shall be made and given, respectively, in the manner provided in the Representation Letter.

## ARTICLE III

### REDEMPTION OF BONDS

**Section 3.1 Redemption.** The Bonds shall be subject to redemption prior to maturity as follows:

(a) Optional Redemption. The Bonds shall be subject to redemption at the option of the Issuer at the direction of the Borrower, in whole or in part, after the required

notice of redemption is given, on or after the dates set forth below, at a redemption price (expressed as a percentage of the principal amount of the Bonds to be redeemed) as shown in the following table, plus accrued interest to the redemption date.

<u>Redemption Date</u>	<u>Price</u>
On or after _____, 20__ through _____, 20__	____%
On or after _____, 20__ through _____, 20__	____%
On or after _____, 20__	____%

The Bonds are not subject to optional redemption prior to \_\_\_\_\_, 20\_\_.

(b) Mandatory Sinking Fund Redemption. The Bonds are subject to mandatory sinking fund redemption on the Interest Payment Dates and in the principal amounts set forth below at a redemption price equal to 100% of the principal amount of the Bonds to be redeemed plus accrued interest to the redemption date, and without redemption premium, subject to reduction, in inverse order of such principal amounts to the extent that Bonds are redeemed prior to maturity otherwise than pursuant to such scheduled mandatory redemption:

Payment Date (_____)	Principal Amount <u>Redeemed</u>	Payment Date (_____)	Principal Amount <u>Redeemed</u>
-------------------------	-------------------------------------	-------------------------	-------------------------------------

---

<sup>†</sup>Final Maturity

(c) Mandatory Redemption Upon Determination of Taxability. The Bonds are subject to mandatory redemption in whole on the earliest date after the required notice of redemption can be given following a Determination of Taxability but not less than thirty-five days following the Trustee's receipt of notice of such occurrence of such Determination of Taxability (the "Tax Call Redemption Date") at a redemption price equal to \_\_\_\_% of the principal amount of the Bonds so redeemed, plus accrued interest to the Tax Call Redemption Date. Notwithstanding anything in this Indenture to the contrary, the Trustee shall give prompt written notice of the occurrence of a Determination of Taxability to the Bondholders and the Borrower. All of the Bonds outstanding on the Tax Call Redemption Date shall be redeemed on that date. No other redemption premium is required to be payable in the event of a Determination of Taxability.



(d) Extraordinary Mandatory Redemption. The Bonds are subject to redemption in whole (or as provided in (v) below, in whole or in part but only to the extent that funds are available for such purpose in the Borrower Account) prior to maturity, at a redemption price of 100% of the principal amount of the Bonds to be redeemed plus accrued interest to the date fixed for redemption, upon the receipt by the Trustee of a written certification of the Borrower fixing a redemption date (which date shall be at least forty-five days but not more than sixty days after the date of the certification and must be an Interest Payment Date in the case of (v) below), and stating that one of the following events has occurred:

(i) any insurance proceeds received by the Trustee as a result of damage to the Project or defective title are required to be applied to the prepayment of the Note;

(ii) condemnation proceeds received by the Trustee are required to be applied to the prepayment of the Note;

(iii) the Borrower becomes subject to the Bankruptcy Code, which is not dismissed within 180 days of filing, and the trustee in bankruptcy causes or directs prepayment of the Mortgage;

(iv) upon an Event of Default under the Loan Agreement and an acceleration of the Note after the expiration of any applicable cure period available thereunder; or

(v) commencing \_\_\_\_\_, 20\_\_, if the Debt Service Coverage Ratio, as defined in Loan Agreement, is or was less than [1.10] for the immediately preceding two consecutive annual periods, to the extent that amounts are then available in the Borrower Account of the Project Fund, moneys shall be transferred from the Borrower Account to redeem Bonds; provided that (a) there shall be no such redemption unless a Majority of Holders has directed in writing that the Bonds be so redeemed, and (b) the principal amount of Bonds to be redeemed shall be the lesser of (i) the amount then on deposit in the Borrower Account, and (ii) the minimum amount which, when the Debt Service Coverage Ratio for both of the immediately preceding two consecutive annual periods is recalculated to take into account the redemption of Bonds pursuant to this subsection (v), would have been at least [1.10], in each case rounded down to the nearest \$5,000.

(e) Mandatory Redemption to the Extent of Excess Moneys in the Construction and Acquisition Fund. The Bonds are subject to mandatory redemption, to the extent of excess moneys in the Bond Proceeds Account of the Construction and Acquisition Fund, at a redemption price equal to 100% of the principal amount of the Bonds to be redeemed plus accrued interest to the redemption date, in the maximum principal amount of Authorized Denominations permitted by the balance of moneys transferred to the Bond Fund as described in (ii) below and not otherwise necessary for the payment of principal of, redemption premium, if any, or interest on the Bonds within

the next twelve months. Such redemption shall occur on the first date upon which proper notice of redemption can be given following (i) delivery by the Borrower of the certificate pursuant to Section 3.3(d) of the Loan Agreement and (ii) the transfer of excess moneys, if any, from the Bond Proceeds Account of the Construction and Acquisition Fund to the Bond Fund pursuant to Section 3.3(d) of the Loan Agreement.

**Section 3.2 Selection of Bonds to Be Redeemed.** A redemption of Bonds shall be a redemption of the whole or of any part of the Bonds from any funds available for that purpose in accordance with the provisions of this Indenture, *provided*, that there shall be no partial redemption of any Bond which would result in the unredeemed portion not being of an Authorized Denomination. If less than all the Bonds are called for redemption under any provision of this Indenture permitting such partial redemption, the particular Bonds to be redeemed shall be selected by the Trustee, in such manner as the Trustee in its discretion may deem fair and appropriate (except when the Bonds are held in a book-entry system, in which case the selection of Bonds to be redeemed will be made in accordance with the procedures established by DTC or any other applicable book-entry depository), in the principal amount designated to the Trustee by the Borrower or otherwise as required by this Indenture; *provided, however*, that the portion of any Bond to be redeemed shall be in an Authorized Denomination. If it is determined that a portion, but not all, of the principal amount represented by any such Bond is to be called for redemption, then upon notice of intention to redeem such portion, the Registered Owner of such Bond upon surrender of such Bond to the Trustee for payment to such Registered Owner of the redemption price of the portion called for redemption shall be entitled to receive a new Bond or Bonds in the aggregate principal amount of the unredeemed balance of the principal amount of such Bond. New Bonds representing the unredeemed balance of the principal amount of such Bond shall be issued to the Registered Owner, without charge. If the Registered Owner of any such Bond of a denomination greater than the principal amount to be redeemed shall fail to present such Bond to the Trustee for payment and exchange as aforesaid, such Bond shall, nevertheless, become due and payable on the date fixed for redemption to the extent of the portion of the principal amount called for redemption (and to that extent only).

### **Section 3.3 Procedure for Redemption.**

(a) If any of the Bonds are called for redemption, the Trustee shall give notice, in the name of the Issuer, of the redemption of such Bonds, by mailing a copy of such notice to the Registered Owner of the Bonds to be redeemed at their addresses appearing in the registration books of the Trustee, as Bond Registrar, by certified mail or registered mail, postage prepaid not less than thirty (30) nor more than sixty (60) days prior to the redemption date which notice shall (i) specify the Bonds to be redeemed, the redemption date, the redemption price, and the place or places where amounts due upon such redemption will be payable (which shall be the Principal Office of the Trustee) and, if less than all of the Bonds are to be redeemed, the numbers of the Bonds, and the portion of the Bonds, so to be redeemed, (ii) state any condition to such redemption, and (iii) state that on the redemption date, and upon the satisfaction of any such condition, the Bonds to be redeemed shall cease to bear interest, provided that funds are available for such purpose on that date, and if funds are not available on such date, the redemption shall be deferred until funds are available. Notwithstanding the foregoing, if, because of temporary or permanent suspension of mail service, it is impossible or impractical to mail notices in the manner described above, then notice of redemption to the Bondholders in lieu

thereof will be given as approved by the Trustee (or the Issuer if there is no Trustee at the time) and such notice shall be considered sufficient. Such notice may set forth any additional information relating to such redemption. No defect in any such notice shall in any manner defeat the effectiveness of the call for redemption.

(b) Any Bonds and portions of Bonds which have been duly selected for redemption and which are deemed to be paid in accordance with Article VII of this Indenture shall cease to bear interest on the specified redemption date.

(c) Official notice of redemption having been given as aforesaid, the Bonds or portions of Bonds so to be redeemed shall, on the redemption date, become due and payable at the redemption price specified in the notice, and from and after such date (unless there is a default in the payment of the redemption price) such Bonds or portions of Bonds shall cease to bear interest. Upon surrender of such Bonds for redemption in accordance with said notice, such Bonds shall be paid by the Trustee at the redemption price. Upon surrender for any partial redemption of any Bonds, there shall be issued to the Registered Owner a new Bond or Bonds in the amount of the unredeemed principal in an Authorized Denomination. All Bonds which have been redeemed shall be canceled and destroyed by the Trustee and shall not be reissued.

(d) In addition to the official notice of redemption described in (a) above, if the Bonds are not then held under a book-entry only system, further notice shall be given by the Trustee in the name of the Issuer as set out below; provided, however, that neither the failure to give any such notice nor any defect in any notice so given shall affect the sufficiency or validity of any proceedings for the redemption of the Bonds. Each further notice of redemption given hereunder shall contain the information required for an official notice of redemption plus: (i) the CUSIP numbers of all Bonds being redeemed; (ii) the Issuance Date; (iii) the rate of interest borne by each Bond being redeemed; (iv) the maturity date of each Bond being redeemed; and (v) any other descriptive information needed to identify accurately the Bonds being redeemed.

(e) The Trustee shall at all reasonable times make available to any interested party complete information as to Bonds which have been redeemed or called for redemption.

**Section 3.4 No Partial Redemption After Event of Default.** Anything in this Indenture to the contrary notwithstanding, if there shall have occurred and be continuing any Event of Default under this Indenture, there shall be no redemption of less than all of the Bonds at the time Outstanding.

**Section 3.5 Payment of Redemption Price.** Subject to other provisions of this Agreement, for the redemption of any of the Bonds, the Issuer shall cause to be deposited in the Bond Fund an amount sufficient to pay the principal of, redemption premium, if any, and interest to become due on such Bonds on the date fixed for such redemption. Any amount in the Bond Fund available on such redemption date for payment of the principal of and accrued interest and redemption premium, if any, on the Bonds to be redeemed shall be credited against any amount required to be caused to be so deposited in the Bond Fund.

**Section 3.6 Cancellation.** All Bonds which have been redeemed shall be canceled and destroyed by the Trustee as provided in Section 5.9 of this Indenture.

**Section 3.7 Bonds Redeemed in Part.** Any Bond which is to be redeemed only in part shall be surrendered (with due endorsement by, or a written instrument of transfer in form satisfactory to the Issuer and the Trustee duly executed in blank by, the Holder thereof or his attorney duly authorized in writing) and the Issuer shall execute and the Trustee shall authenticate and deliver to the Holder of such Bond, without service charge to the Holder a new Bond or Bonds, of any Authorized Denomination or Denominations as requested by such Holder, and in an aggregate principal amount equal to the unredeemed portion of the principal of the Bonds surrendered.

## **ARTICLE IV**

### **GENERAL COVENANTS**

**Section 4.1 Payment of Principal and Interest.** The Issuer covenants that it will promptly pay the principal of, redemption premium, if any, and interest on every Bond issued under this Indenture at the place, on the dates and in the manner provided herein and in each said Bond according to the true intent and meaning thereof, but solely from the payments and other amounts pledged for payment of the Bonds which are from time to time held by the Trustee in the Bond Fund. The principal of and interest and redemption premium if any, on the Bonds are payable solely from payments and other amounts due pursuant to the Loan Agreement (except to the extent paid out of monies attributable to the proceeds derived from the sale of the Bonds or to income from the temporary investment thereof) and nothing in the Bonds or in this Indenture shall be construed as pledging any other funds or assets of the Issuer or the Borrower except to the extent as set forth in any of the Bond Documents.

The Bonds are limited obligations of the Issuer, payable solely from amounts to be paid by the Borrower under the Loan Agreement and the Note and amounts credited to such payment under the terms of this Indenture and are secured under this Indenture by an assignment to the Trustee of the Loan Agreement and the Note and all amounts paid by the Borrower thereunder.

**Section 4.2 Performance of Issuer Covenants.** The Issuer covenants that it will faithfully perform on its part at all times any and all covenants, undertakings, stipulations and provisions contained in this Indenture, in any and every Bond executed, authenticated and delivered hereunder and in all of its proceedings pertaining thereto; *provided, however*, that except for the matters set forth in any documents hereof relating to payment of the principal of, premium, if any, and interest on outstanding Bonds prior to any Event of Default, the Issuer shall not be obligated to take any action or execute any instrument pursuant to any provision hereof until it shall have been requested to do so by the Borrower or by Trustee, or shall have received the instrument to be executed and at the option of the Issuer shall have received from the party requesting such action or execution assurance satisfactory to the Issuer that the Issuer will be paid or reimbursed for its reasonable expenses, including legal counsel fees, incurred or to be incurred in connection with taking such action or executing such instrument. The Issuer covenants that it is duly authorized under the Constitution and the laws of the State, including particularly the Act and the Bond Ordinance, to issue the Bonds authorized by this Indenture and to execute this Indenture, to grant the security interest provided in this Indenture, to assign and pledge the Loan Agreement and the Note (except as otherwise provided in this Indenture) and to

assign and pledge the amounts assigned and pledged by this Indenture in the manner and to the extent set forth in this Indenture, that all action on its part for the issuance of the Bonds and the execution and delivery of this Indenture has been duly and effectively taken, and that the Bonds in the hands of their owners are and will be valid and enforceable obligations of the Issuer according to the terms thereof and hereof. Anything contained in this Indenture to the contrary notwithstanding, it is understood that none of the covenants of the Issuer contained in this Indenture are intended to create a general or primary obligation of the Issuer.

**Section 4.3 Instruments of Further Assurance.** The Issuer agrees that the Trustee may defend its rights to the payments and other amounts due under the Loan Agreement and the Note for the benefit of the owners of the Bonds against the claims and demands of all persons whomsoever. The Issuer covenants that it will do, execute, acknowledge and deliver such further acts, instruments and transfers as the Trustee may reasonably require for the better assuring, transferring, pledging, assigning and confirming unto the Trustee all and singular the rights assigned and the amounts pledged to the payment of the principal of, redemption premium, if any, and interest on the Bonds. The Issuer covenants and agrees that, except as herein provided, it will not sell, convey, assign, pledge, encumber or otherwise dispose of any part of the revenues and receipts payable under the Loan Agreement, or its rights thereunder.

**Section 4.4 Recording and Filing.** In order to perfect the security interest of the Trustee in the Trust Estate and to perfect the security interest in the Note, the Issuer, to the extent permitted by law, will execute such security agreements or financing statements, naming the Trustee as assignee and pledgee of the Trust Estate assigned and pledged under this Indenture for the payment of the principal of, premium, if any, and interest on the Bonds and as otherwise provided herein, and the Trustee or the Borrower, as the case may be, will cause the same to be duly filed and recorded, as the case may be, in the appropriate State and county offices as required by the provisions of the Uniform Commercial Code or other similar law as adopted in the State, as from time to time amended. To continue the security interest evidenced by such security agreements or financing statements, the Trustee or the Borrower, as the case may be, shall, at the expense of the Borrower, file and record or cause to be filed and recorded such necessary continuation statements or supplements thereto and other instruments from time to time as may be required pursuant to the provisions of the said Uniform Commercial Code or other similar law to fully preserve and protect the security interest of the Trustee in the Trust Estate and to perfect the security interest in the Note. The Issuer, to the extent permitted by law, at the expense of the Borrower, shall execute and cause to be executed any and all further instruments as shall be reasonably required by the Trustee for such protection and perfection of the interests of the Trustee and the registered owners and the Trustee, the Borrower or its agent, as the case may be, shall, at the expense of the Borrower, file and refile or cause to be filed and refiled such instruments which shall be necessary to preserve and perfect the lien of this Indenture upon the Trust Estate until the principal of, premium, if any, and interest on the Bonds issued hereunder shall have been paid or provision for their payment shall be made as herein provided.

**Section 4.5 Inspection of Project Books.** Any books and records which may be in Issuer's possession relating to the Project and the payments and other amounts due pursuant to the Loan Agreement shall at all reasonable times be open to inspection by such accountants or

other agencies as the Trustee or any Interested Beneficial Holder may from time to time designate.

**Section 4.6 List of Bondholders.** The Trustee will keep on file a list of names and addresses of the owners of all Bonds as from time to time registered on the registration books of the Issuer maintained by the Trustee as Bond Registrar, together with the principal amount and numbers of such Bonds. The Trustee shall be under no responsibility with regard to the accuracy of said lists other than to accurately record the information furnished it. At reasonable times and under reasonable requirements established by the Trustee, said list may be inspected and copied by the Borrower or by owners (or a designated representative thereof) of fifteen percent or more in principal amount of Bonds, such ownership and the authority of such designated representative to be evidenced to the satisfaction of the Trustee.

**Section 4.7 Performance of Covenants.** The Issuer covenants, and the Trustee by executing this Indenture covenants, that each will faithfully observe and perform at all times any and all covenants, undertakings, stipulations and provisions on its part to be observed or performed contained (i) in this Indenture, and (ii) in any Bond executed, authenticated and delivered hereunder. The Issuer shall not be obligated to execute any documents or take any other action under or pursuant to this Indenture, the Loan Agreement, the Note or any other document in connection with the Bonds unless and until provision for the payment of expenses of the Issuer, including legal counsel fees, shall have been made. Provisions for expenses shall be deemed to have been made upon arrangements reasonably satisfactory to the Issuer for the provision of expenses being agreed upon by the Issuer and the party requesting such execution.

**Section 4.8 Covenants Respecting Arbitrage.**

(a) The Issuer covenants and certifies to and for the benefit of the Owners that so long as the Bonds remain Outstanding, moneys on deposit in the Funds created hereunder, whether or not such moneys were derived from the proceeds of the sale of the Bonds or from any other source, will not be used in a manner which would cause the Bonds to be Arbitrage Bonds within the meaning of Section 148 of the Code. Pursuant to such covenants, the Issuer obligates itself to comply throughout the term of the Bonds with the requirements of Section 148 of the Code, and any regulations promulgated thereunder.

(b) The Borrower is responsible for all arbitrage rebate calculations pursuant to Section 4.11 of the Loan Agreement.

**Section 4.9 Regulatory Agreement Covenant.** The Issuer covenants, and the Trustee by executing this Indenture covenants, that each will faithfully observe and perform at all times any and all covenants, undertakings, stipulations and provisions on its part to be observed or performed contained in the Regulatory Agreement executed even date herewith.

**Section 4.10 Tax Agreement Covenant.** The Issuer covenants, and the Trustee by executing this Indenture covenants, that each will faithfully observe and perform at all times any and all covenants, undertakings, stipulations and provisions on its part to be observed or performed that are contained in the Tax Agreement.

**Section 4.11 Effect of Covenants on Issuer.** Nothing in this Article is intended to impose any pecuniary liability on the Issuer or obligate the Issuer to make or incur any expenditure, except from the amounts provided and available therefor pursuant to this Indenture.

**Section 4.12 Tax Exemption of Interest on the Bonds.** Subject to the limitations on its liability as stated herein and to the extent permitted by law, the Issuer covenants and agrees that it has not knowingly engaged and will not knowingly engage in any activities, and that it has not knowingly taken and will not knowingly take any action, which might result in any interest on the Bonds becoming includable in the gross income of their owners for purposes of Federal income taxation.

**Section 4.13 Fees, Charges and Expenses of the Trustee, the Bond Registrar and the Issuer.** The Trustee, the Bond Registrar and the Issuer shall be entitled to payment and reimbursement for reasonable fees for their respective services rendered hereunder and all advances, counsel fees and other expenses reasonably made or incurred by the Trustee, the Bond Registrar and the Issuer in connection with such services and in connection with entering into this Indenture, including any such fees and expenses incurred in connection with action taken hereunder.

## **ARTICLE V**

### **FUNDS AND APPLICATION OF REVENUES AND OTHER MATTERS**

#### **Section 5.1 Establishment of Funds and Accounts; Application of Moneys.**

(a) The following special funds and accounts shall be established and maintained pursuant to the provisions of this Indenture:

Bond Fund

(a) Capitalized Interest Account

Cost of Issuance Fund

Construction and Acquisition Fund

(a) Bond Proceeds Account

Debt Service Reserve Fund

Medicaid Receivables Cash Flow Fund

Project Fund

(a) Revenues Account

(b) Rebate Account

(c) Operating Expense Account

(d) Trustee/Issuer Expense Account

(e) Insurance/Tax Account

(f) Replacement Reserve Account

(g) Borrower Account

Initial Lease-Up Reserve Fund

(b) (i) Pursuant to Section \_\_ of the Disbursement Agreement, the Purchaser will make Advances against the Stated Principal Amount of the Bonds on a Business Day not more

than 5 Business Days following the submission of a request for an Advance for proceeds of the Bonds (except with respect to the initial Advance to be made on the Closing Date). The Trustee is authorized to receive the proceeds of the Bonds for and on behalf of the Issuer and to give receipt therefor along with certain other monies of the Borrower. The net proceeds received by the Issuer from the sale of the Bonds and in connection with the Advances and the other funds deposited by the Borrower with the Trustee shall be applied as follows:

(i) The net proceeds of the sale of the Bonds shall be applied as follows: up to \$\_\_\_\_\_ to be deposited in the Bond Proceeds Account of the Construction and Acquisition Fund, up to \$\_\_\_\_\_ to be deposited in the Capitalized Interest Account of the Bond Fund, up to \$\_\_\_\_\_ to be deposited in the Cost of Issuance Fund, and up to \$\_\_\_\_\_ to be deposited into the Debt Service Reserve Fund.

(ii) On the Issuance Date, other monies of the Borrower shall be applied as follows: up to \$\_\_\_\_\_ of Borrower's equity or \_\_\_\_\_ funds to be deposited in escrow with the title company to pay cost of issuance and up to \$\_\_\_\_\_ of other Borrower funds to be deposited with the title company to pay other costs of the Project.

(iii) Subsequent to the Issuance Date, other monies of the Borrower are required, pursuant to the Loan Agreement, to be applied as follows:

(a) a portion of the second installment of the tax credit equity contribution by the Investor Member in the amount of \$\_\_\_\_\_ is required to be deposited in the Initial Lease-Up Reserve Fund. In addition, \$\_\_\_\_\_ of the \_\_\_\_\_ funds are required to be deposited in the Initial Lease-Up Reserve Fund as provided in the \_\_\_\_\_ documents on an as-needed basis during the period commencing with the opening of the Project and for 18 months thereafter; and

(b) the third installment of the tax credit equity contribution by the Investor Member in the amount of \$\_\_\_\_\_, a portion of the fourth installment of the tax credit equity contribution by the Investor Member in the amount of \$\_\_\_\_\_ and a portion or portions of the first, second and/or fifth installments of the tax credit equity contribution by the Investor Member in the amount of \$\_\_\_\_\_, are required to be deposited in the Medicaid Receivables Cash Flow Fund.

## **Section 5.2 Bond Fund.**

(a) There is created and established a "Bond Fund", and within the Bond Fund a "Capitalized Interest Account", which shall be held by the Trustee and which shall be used for the purpose of paying the principal, redemption premium, if any, and interest on the Bonds at the times set forth in the Bonds and of retiring such Bonds at or prior to maturity at the times and in the manner provided herein. At the Issuance Date there shall be deposited in the Capitalized Interest Account of the Bond Fund the amount of \$\_\_\_\_\_ of Bond Proceeds for the purpose of paying interest on the Bonds for the period beginning on the Issuance Date and ending on



\_\_\_\_\_, 20\_\_\_. All monies deposited in the Bond Fund shall be disbursed and applied by the Trustee at the times and in the manner provided in this Indenture.

(b) The Trustee shall separately account for each deposit in the Bond Fund so that the Trustee may at all times ascertain the date and source of deposit of all funds (including any investment income on deposits in the Bond Fund). Except as provided in subsections (c) and (d) of this Section, neither the Issuer nor the Borrower shall have any interest in the Bond Fund or the monies and Investment Obligations therein, all of which shall be held in trust by the Trustee for the sole benefit of the Holders of the Bonds.

(c) The Bond Fund shall be drawn upon for the purpose of paying the principal, redemption premium, if any, and interest on the Bonds; *provided* that moneys on deposit in the Capitalized Interest Account shall be drawn upon to pay interest on the Bonds before any other moneys on deposit in the Bond Fund are applied to that purpose. Monies set aside from time to time with the Trustee and Paying Agent for the payment of such principal, redemption premium and interest shall be held in trust for the Holders of the Bonds in respect of which the same shall have been so set aside. Until so set aside for the payment of principal, redemption premium, if any, or interest as aforesaid, all monies in the Bond Fund shall be held in trust for the benefit of the Holders of all Bonds at the time outstanding equally and ratably and without any preference or distinction as between Bonds.

(d) In the event any Bond shall not be presented for payment when the principal thereof becomes due, either at maturity or otherwise, or at the date fixed for redemption thereof, if funds sufficient to pay such Bond shall have been deposited in the Bond Fund, all liability of the Issuer to the owner thereof for the payment of such Bond shall forthwith cease, determine and be completely discharged, and thereupon it shall be the duty of the Trustee to hold such monies, without liability for interest thereon, for the benefit of the owner of such Bond who shall thereafter be restricted exclusively to such monies, for any claim of whatever nature on his part under this Indenture or on, or with respect to, said Bond. Such monies shall be held in a separate and segregated fund and shall not be invested.

(e) In the event that, after all transfers have occurred pursuant to Section 5.7(b) hereof, there are insufficient moneys in the Bond Fund on any date that principal of or interest on the Bonds is due and payable, there shall be transferred by the Trustee without further direction from the other funds and accounts created hereunder to the Bond Fund up to the amount necessary to cure such insufficiency in the order set forth below:

- (i) the Revenues Account;
- (ii) the Borrower Account;
- (iii) the Initial Lease-Up Reserve Fund;
- (iv) the Medicaid Receivables Cash Flow Fund;
- (v) the Replacement Reserve Account; and
- (vi) the Debt Service Reserve Fund.

Any monies so deposited with and held by the Trustee not so applied to the payment of Bonds for at least two years after the date on which the same shall have become due shall then be paid by the Trustee to the Borrower upon the written direction of the Authorized Borrower Representative. Thereafter, Bondholders shall be entitled to look only to the Borrower for payment, the Borrower shall not be liable for any interest thereon and shall not be regarded as a trustee of such monies, and the Trustee shall have no further responsibilities with respect to such monies. The obligation of the Trustee under this Section to pay any such funds to the Borrower shall be subject, however, to any provisions of law applicable to the Trustee or to such funds providing other requirements for disposition of such funds.

**Section 5.3 Cost of Issuance Fund.** There is created and established a "Cost of Issuance Fund," which shall be held by the Trustee. This Fund is to be funded at the Issuance Date by the Borrower from Bond proceeds. Any Bond proceeds in the Cost of Issuance Fund shall be expended to pay issuance costs before any other moneys in the Fund are applied to the purpose. None of the Proceeds of the Bonds, other than an amount not exceeding 2% of the sale price of Bonds either deposited into the Cost of Issuance Fund or, to the extent permitted by the Code, on deposit in the Bond Proceeds Account, may be used to pay the Costs of Issuance of the Bonds. Amounts in the Cost of Issuance Fund shall be used to pay issuance costs upon filing with the Trustee a written requisition of the Authorized Borrower Representative. Any monies remaining in the Cost of Issuance Fund three months after the Issuance Date shall be transferred to the Construction and Acquisition Fund.

**Section 5.4 Construction and Acquisition Fund.**

(a) There is created and established a "Construction and Acquisition Fund", and within the Construction and Acquisition Fund a "Bond Proceeds Account" which shall be held by the Trustee. Advances of proceeds of the Bonds shall be deposited in the Construction and Acquisition Fund and disbursed by the Trustee at the written request of the Borrower and with the approval of the Purchaser to pay, or reimburse the Borrower for payment of, costs of the acquisition, equipping and construction of the Project and, to the extent permitted by the Code, Costs of Issuance of the Bonds not otherwise paid from the Costs of Issuance Fund; *however*, moneys on deposit in the Bond Proceeds Account must be used and exhausted before moneys held in escrow by the title company are used for such purpose. Moneys in the Construction and Acquisition Fund shall be withdrawn and so applied when the Borrower files with the Trustee and the Purchaser a written requisition of the Authorized Borrower Representative in substantially the form attached to the Loan Agreement as Exhibit D.

(b) If an Event of Default occurs under this Indenture, and the Trustee declares the principal of all Bonds and the interest accrued thereon to be due and payable, no moneys may be paid out of the Construction and Acquisition Fund by the Trustee during the continuance of such an Event of Default, except that moneys on deposit in the Construction and Acquisition Fund may be transferred into the Bond Fund as and when necessary for the purpose of paying the Bonds as due as a result of such Event of Default; provided, however, that if such an Event of Default shall be waived and such declaration shall be rescinded by the Trustee or the owners of the Bonds pursuant to the terms of this Indenture, the full amount of any such moneys in the Construction and Acquisition Fund may again be disbursed by the Trustee in accordance with the provisions of the Loan Agreement.

(c) The Trustee shall keep and maintain adequate records pertaining to the Construction and Acquisition Fund and all disbursements therefrom.

(d) The Trustee's sole obligation shall be to make disbursements pursuant to properly completed requisitions. Trustee shall have no responsibility for the Borrower's compliance with its obligations regarding the use of the proceeds of the Construction and Acquisition Fund.

(e) After the completion of the acquisition and construction of the Project, the Trustee shall transfer funds remaining on deposit in the accounts in the Construction and Acquisition Fund as provided by Section 3.3(d) of the Loan Agreement.

#### **Section 5.5 Debt Service Reserve Fund.**

(a) There is created and established a "Debt Service Reserve Fund" in which funds are required to be maintained in the amount of the Debt Service Reserve Fund Requirement, which shall be held by the Trustee and which shall be transferred by the Trustee to the Bond Fund on any Interest Payment Date to the extent that the funds in the Bond Fund, after all transfers into the Bond Fund as provided in Section 5.2(e) hereof, on such Interest Payment Date are insufficient to pay the interest and principal then due on the Bonds including, without limitation, any sinking fund redemptions provided for in Section 3.1(b), without any further directions from the Borrower.

(b) At the written direction of the Borrower, whenever the amount held in the Debt Service Reserve Fund, together with any other funds then held under this Indenture, is sufficient to provide for the redemption in whole of all outstanding Bonds, including any interest accrued to the date of redemption and any applicable redemption premium, such amount shall be transferred to the Bond Fund and applied to such redemption. On the final maturity of the Bonds or upon acceleration of the Bonds, any amount remaining in the Debt Service Reserve Fund shall be used to pay the amount, including any accrued interest, due on final maturity and any balance remaining after the Bonds are fully paid shall be disbursed to the Borrower.

The Trustee shall determine the market value of the investment securities in the Debt Service Reserve Fund semiannually on each Interest Payment Date. Interest earnings on cash and investment securities in the Debt Service Reserve Fund shall be retained in the Debt Service Reserve Fund, until withdrawn or transferred; provided, however, that if the amount of cash and securities in the Debt Service Reserve Fund is greater than the Debt Service Reserve Fund Requirement, such excess shall be transferred to the Revenues Account of the Project Fund.

#### **Section 5.6 Medicaid Receivables Cash Flow Fund.**

(a) There is created and established a "Medicaid Receivables Cash Flow Fund" which, pursuant to Section 4.2(f) of the Loan Agreement, will be funded by Borrower Equity in accordance with Schedule A of the Loan Agreement and subsequently from Revenues as provided in Section 5.7(b)(viii) hereof. On the [20th] day of each month commencing with the month following the filing of the Project Completion Certificate pursuant to Section 3.3(e) of the Loan Agreement, the Trustee shall calculate whether the sum of net Outstanding Medicaid Receivables as most recently provided by Borrower under Section 2.5(b)(ii)(C) of the Loan Agreement plus funds on deposit in the Medicaid Receivables Cash Flow Fund exceed the

MRCFF Requirement and shall transfer, to the extent of any such surplus, money on deposit in the Medicaid Receivables Cash Flow Fund to the Revenues Account of the Project Fund.

(b) Moneys in the Medicaid Receivables Cash Flow Fund shall also be applied as provided in Section 5.7(b) hereof and otherwise as provided in the Indenture.

(c) At the written direction of the Borrower, whenever the amount held in the Medicaid Receivables Cash Flow Fund, together with any other funds then held under this Indenture, is sufficient to provide for the redemption in whole of all outstanding Bonds, including any interest accrued to the date of redemption and any applicable redemption premium, such amount shall be transferred to the Bond Fund and applied to such redemption. Upon acceleration of the principal amount of the Bonds, any amount in the Medicaid Receivables Cash Flow Fund shall be transferred to the Bond Fund and applied to such payment. Any amount remaining in the Medicaid Receivables Cash Flow Fund after the Bonds are fully paid shall be disbursed to the Borrower.

#### **Section 5.7 Project Fund.**

(a) There is established a "Project Fund" which shall be held by the Trustee and which shall have the following accounts:

- (i) Revenues Account;
- (ii) Rebate Account;
- (iii) Operating Expense Account;
- (iv) Trustee/Issuer Expense Account;
- (v) Insurance/Tax Account;
- (vi) Replacement Reserve Account; and
- (vii) Borrower Account.

(b) Except as provided below, all Revenues collected on and after the Issuance Date shall be deposited when received from the Borrower in the Revenues Account. Except as provided below, once Revenues are deposited in the Revenues Account, the Trustee shall transfer or disburse funds in the Revenues Account on the [20th] day of each month (except as otherwise provided below) in the following amounts and order of priority:

- (i) Transfer to the Rebate Account, amounts necessary in each year so as to meet the Rebate Amount (as defined in the Tax Agreement), as set forth in writing by the Borrower to the Trustee.
- (ii) Transfer to the Operating Expense Account the budgeted expenditures for the operations of the Project, as certified to the Trustee by the Borrower pursuant to Section 2.5(b)(v) of the Loan Agreement;

(iii) Commencing [January 20, 2015], or earlier to the extent that amounts from the initial deposit of Bond proceeds into the Capitalized Interest Account of the Bond Fund are insufficient, transfer to the Bond Fund the sum of (A) one-sixth of the interest due on the next Interest Payment Date plus (B) one-twelfth of the principal amount required to pay Bonds at maturity thereof or to redeem the Bonds scheduled for redemption during the current Bond Year pursuant to Section 3.1(b), *provided, however*, that, notwithstanding the foregoing, the deposit made to the Bond Fund by the 20<sup>th</sup> of the month immediately preceding an Interest Payment Date shall be at least the amount equal to the difference between the amount already on deposit in the Bond Fund and the Bond Service Charges payable on the Bonds on such Interest Payment Date.

(iv) In the event the amount on deposit in the Debt Service Reserve Fund are less than the Debt Service Reserve Fund Requirement, transfer to the Debt Service Reserve Fund an amount equal to the shortfall between the amount of the funds on deposit in the Debt Service Reserve Fund and the Debt Service Reserve Fund Requirement, in order to bring the balance of the Debt Service Reserve Fund up to the Debt Service Reserve Fund Requirement by the next succeeding Interest Payment Date.

(v) Following the occurrence and continuance of an Event of Default under the Indenture, to the extent that amounts are insufficient, transfer to the Insurance/Tax Account the sum of (A) one twelfth (or such greater amount as necessary to pay when due) of the sum of all real estate taxes and assessments to be due in the next 12 months as certified to the Trustee by the Borrower plus (B) one-twelfth (or such greater amount as necessary to pay when due) of the amount necessary to maintain all required insurance coverage during the next 12 months as certified to the Trustee by the Borrower.

(vi) Transfer to the Trustee/Issuer Expense Account the amount required (A) to pay any amount coming due to the Trustee or the Issuer pursuant to this Indenture prior to the fifteenth of the following month plus any unpaid amounts previously due to the Trustee and the Issuer (the ongoing Issuer fee being equal to \_\_\_\_\_ (\_\_\_\_%) of the then outstanding principal amount of the Bonds), and (B) to pay any and all consultants or experts retained pursuant to the terms of the Borrower Documents, as certified to the Trustee by the Borrower.

(vii) Commencing [August 20, 2015], transfer to the Replacement Reserve Account a monthly amount equal to \$\_\_\_\_\_ or such higher amount as the Borrower may direct.

(viii) if the sum of the amount, based on application of generally accepted accounting principles, of accrued accounts receivable due to the Borrower for Medicaid services provided under the SLF Agreement through the last day of the preceding month (the "Outstanding Medicaid Receivables") and funds on deposit in the Medicaid Receivables Cash Flow Fund is less than the MRCFF Requirement, transfer to the Medicaid Receivables Cash Flow Fund an amount equal to the shortfall between (a) the sum of Outstanding Medicaid Receivables plus funds on deposit in the Medicaid Receivables Cash Flow Fund and (b) the MRCFF Requirement.

- (ix) Transfer the balance, if any, to the Borrower Account.

Notwithstanding the foregoing, to the extent that amounts in the Medicaid Receivables Cash Flow Fund have been disbursed to fund shortfalls in other funds hereunder because such shortfalls were directly related to a delay in State payment of Medicaid receivables, payments by the State to the Borrower (or the Trustee) of such delinquent Medicaid Receivables, shall be deposited directly into the Medicaid Receivables Cash Flow Fund to the extent necessary to replenish such disbursement and, thereafter, to the Revenues Account to be disbursed as provided above.

To the extent that the amount available in the Revenues Account is insufficient on the 20<sup>th</sup> day of any month to transfer the amounts for such month required pursuant to (i) through (vii) above, except for any amounts required to be transferred to the Bond Fund pursuant to (iii) above which are instead transferred to the Bond Fund from the Debt Service Reserve Fund pursuant to Section 5.5(a), such amounts shall next be transferred from the following accounts in the following order of priority: (1) the Medicaid Receivables Cash Flow Fund, to the extent the deficiency is caused by a delay in the payment of Outstanding Medicaid Receivables in the preceding month (as the Borrower shall certify to the Trustee); (2) the Borrower Account; (3) the Initial Lease-Up Reserve Fund; and (4) the Medicaid Receivables Cash Flow Fund, regardless of the cause of the deficiency.

(c) The Trustee shall apply monies on deposit in the Trustee/Issuer Expense Account to pay the fees of the Trustee and of the Issuer pursuant to the Loan Agreement as such fees are due, and to pay any and all consultants or experts retained pursuant to the terms of the Borrower Documents and certified to Trustee by the Borrower. Any deficiency shall be paid by the Borrower upon notice and demand pursuant to the Loan Agreement.

(d) The Trustee shall apply monies on deposit in the Insurance/Tax Account to pay real estate taxes and insurance premiums in regard to the Project as such amounts become due, provided that the Trustee receives all information necessary to determine the amount due, the due dates, the payee and the applicable address for payment. Any deficiency shall be paid by the Borrower upon notice and demand from the Trustee.

(e) The Trustee shall apply monies in the Replacement Reserve Account to pay amounts requisitioned by the Borrower pursuant to Section 3.4 of the Loan Agreement to pay for repairs and restoration of the Project in accordance with the Loan Agreement. At such time as no Bonds are outstanding, the balance of the Replacement Reserve Account shall be disbursed by the Trustee to the Borrower.

(f) Beginning on the \_\_\_\_\_ of the year immediately following the first full Fiscal Year that the Project has been in operation (or, if later, the first day of the month following the completion of the audited financial statements of the Borrower for the previous Fiscal Year), the Trustee shall distribute, on an annual basis, funds in the Borrower Account to the Borrower provided that (i) the Debt Service Coverage Ratio for the preceding Fiscal Year equals or exceeds 1.10, (ii) the amount of any funds in the Debt Service Reserve Fund are equal to the Debt Service Reserve Fund Requirement, (iii) the amounts on deposit in the Bond Fund, the

Rebate Account, the Operating Expense Account, the Insurance/Tax Account, the Transfer Issuer Expense and the Replacement Reserve Account are at least equal to the amounts then required to be on deposit therein, and (iv) the sum of Outstanding Medicaid Receivables as most recently provided by Borrower under Section 2.5(b)(ii)(C) of the Loan Agreement plus funds on deposit in the Medicaid Receivables Cash Flow Fund is equal to the MRCFF Requirement.

(g) The Trustee shall cause all amounts to be deposited into the Rebate Account and all amounts on deposit in the Rebate Account to be paid to the United States Department of the Treasury at the times and in the amounts required by written directions provided to the Trustee by the Borrower pursuant to the Tax Agreement.

**Section 5.8 Initial Lease-Up Reserve Fund.** Monies in the Initial Lease-Up Reserve Fund shall be held by the Trustee and transferred by the Trustee to the Revenues Account of the Project Fund on any date and to the extent that the funds in the Revenues Account, together with any funds transferred from the Borrower Account, are insufficient to make deposits as provided for in Section 5.7(b)(i) through (vii). Pursuant to Section 4.2(f) of the Loan Agreement, the Borrower is required to deposit \$\_\_\_\_\_ of Borrower's equity and/or \_\_\_\_\_ funds to the Initial Lease-Up Reserve Fund within 30 days of the initial occupancy of the Project.

Any monies remaining on deposit in the Initial Lease-Up Reserve Fund after the date which the Project has operated at a [1.10x] Debt Service Coverage Ratio for four consecutive calendar quarters shall be transferred to the Borrower Account after written certification and direction by the Borrower.

**Section 5.9 Replacement Reserve Account.** The Replacement Reserve Account of the Project Fund shall be held by the Trustee and shall be governed by the provisions of Section 3.4 of the Loan Agreement as if they were set forth herein.

**Section 5.10 Disposition of Bonds Upon Payment.** All Bonds paid and redeemed by the Trustee under the provisions of this Indenture, either at or before maturity, shall be canceled when such payment or redemption is made, and such Bonds, unless then held by the Trustee, shall be delivered to the Trustee. All canceled Bonds shall from time to time be cremated or otherwise destroyed by the Trustee.

## ARTICLE VI

### INVESTMENT OF FUNDS

**Section 6.1 Investment of Funds and Accounts Held by the Trustee.** All monies held in the funds provided for in Section 5.1 shall be invested by the Trustee at the written direction of the Borrower in Investment Obligations; *provided* that monies deposited in the Bond Fund to pay interest or principal on an Interest Payment Date must be invested in Investment Obligations maturing on or before the relevant Interest Payment Date. In the event the Trustee does not receive such written instruction from the Borrower, monies shall be invested in money market accounts as set forth in (e) of the definition of "Investment Obligations." The Trustee may make any and all investments through itself or any bank or trustee company under common control with the Trustee.

**Section 6.2 Valuation.** In computing the amount in any fund or account held by the Trustee under the provisions of this Indenture, obligations purchased as an investment of monies therein shall be valued at the cost or market price thereof, whichever is lower, exclusive of accrued interest.

**Section 6.3 Sale of Investments.** The Trustee shall sell at market price, or present for redemption, any obligation purchased by it as an investment whenever it shall be necessary in order to provide monies to meet any payment or transfer from the fund or account for which such investment was made. The Trustee shall provide the Borrower with a monthly written statement, listing all of the Investment Obligations, if any, held for the credit of each fund or account in its custody under the provisions of this Indenture and supplements hereto.

**Section 6.4 Liability of the Trustee and Issuer for Investments.** The Borrower shall authorize and direct in writing all investments by the Trustee. The Trustee shall not be liable or responsible for the making of, or failure to make, any investment authorized by the provisions of this Article, in the manner provided in this Article, or for any loss resulting from any such investment so made, nor shall the Issuer have any liability in connection therewith.

**Section 6.5 Earnings on Investments.** Earnings on the investments of all accounts and funds, other than the Bond Proceeds Account of the Construction and Acquisition Fund and the Rebate Account, invested by the Trustee shall be deposited in the Revenues Account; *provided* that earnings on the investment of the Debt Service Reserve Fund and the Capitalized Interest Account of the Bond Fund shall be deposited in the Bond Proceeds Account of the Construction and Acquisition Fund through the date of completion of the Project. Earnings on the investment of amounts in the Bond Proceeds Account of the Construction and Acquisition Fund shall be retained in the Bond Proceeds Account and used as other moneys in that Account are used. Earnings on the investment of amounts in the Rebate Account shall be retained in that account and applied as other moneys in that account are applied.

**Section 6.6 Arbitrage.** No investment shall be made which would cause the Bonds to be "arbitrage bonds" within the meaning of Section 148 of the Code, and the Trustee shall be entitled to obtain, at the expense of the Borrower, an opinion from Bond Counsel that the making of any investment will not have such results. The Trustee shall not, however, be liable or responsible for failure to request such an opinion or for any investment the results thereof cause the Bonds to be "arbitrage bonds" within the meaning of Section 148 of the Code, whether or not the Trustee has requested such an opinion.

## **ARTICLE VII**

### **DISCHARGE OF LIEN**

**Section 7.1 Defeasance.** If the Issuer shall pay or cause to be paid, or there shall otherwise be paid or provision for payment made, to the owners of the Bonds, the principal and interest due or to become due thereon at the times and in the manner stipulated therein, and if the Issuer shall pay or cause to be paid to the Trustee all sums of money due or to become due according to the provisions hereof, then the estate and rights granted by this Indenture shall cease, determine and be void, whereupon the Trustee shall cancel and discharge the lien of this



Indenture, and execute and deliver to the Issuer such instruments in writing as shall be requisite to release such lien, and reconvey, release, assign and deliver unto the Issuer any and all the estate, right, title and interest in and to any and all rights or property conveyed, assigned or pledged to the Trustee by this Indenture or otherwise subject to the lien of this Indenture, except cash or Federal Obligations held by the Trustee for the payment of the principal of, and redemption premium, if any, and interest on the Bonds.

Any Bond shall be deemed to be paid within the meaning of this Article and for all purposes of this Indenture when (a) payment of the principal of and redemption premium, if any, on such Bond, plus interest thereon to the due date thereof, either (i) shall have been made or caused to be made in accordance with the terms thereof, or (ii) shall have been provided for by irrevocably depositing with the Trustee, or held by a Depository on behalf of the Trustee pursuant to an investment agreement, in trust and irrevocably set aside exclusively for such payment, (1) funds in regard to which an opinion of nationally recognized counsel, selected by the Borrower and reasonably acceptable to the Trustee, experienced in federal bankruptcy matters has been obtained to the effect that payment of Bond Service Charges with such funds will not constitute a voidable preference under Section 547 of the Bankruptcy Code in a case commenced by or against the Borrower or the Issuer or any insider of the Borrower or Issuer sufficient to make such payment without investment and/or (2) Federal Obligations, not subject to redemption prior to maturity, purchased with funds in regard to which an opinion of nationally recognized counsel, selected by the Borrower and reasonably acceptable to the Trustee, experienced in federal bankruptcy matters has been obtained to the effect that payment of Bond Service Charges with such funds will not constitute a voidable preference under Section 547 of the Bankruptcy Code in a case commenced by or against the Borrower or the Issuer or any insider of the Borrower or Issuer, which Federal Obligations, maturing in such amount and at such times as will ensure the availability of sufficient monies to make such payment to the owners of the Bonds, without reinvestment, and (b) all necessary and proper fees, compensation, expenses and indemnities of the Trustee and the Issuer pertaining to the Bonds with respect to which such deposit is made shall have been paid or the payment thereof provided for to the satisfaction of the Trustee. At such times as a Bond shall be deemed to be paid hereunder, as aforesaid, it shall no longer be secured by or entitled to the benefits of this Indenture and the supplements hereto, except for the purposes of any such payment from such monies or Federal Obligations. The Issuer covenants that it will make no deposit hereunder and make no use of any such deposit which would cause the Bonds to be treated as arbitrage bonds within the meaning of the Code.

Notwithstanding any provision of any other Article of this Indenture which may be contrary to the provisions of this Article, all monies or Federal Obligations set aside and held in trust pursuant to the provisions of this Article for the payment of Bonds (including interest thereon) shall be applied to and used solely for the payment of the particular Bonds (including interest thereon) with respect to which such monies and Federal Obligations have been so set aside in trust.

The above notwithstanding, prior to any defeasance becoming effective under this Article, there shall have been delivered to the Issuer and to the Trustee (i) an opinion of Bond Counsel, addressed to the Issuer and the Trustee, to the effect that interest on any Bonds being discharged by such defeasance will not become subject to federal income taxation by reason of

such defeasance, and (ii) an opinion, report or certification from a nationally recognized firm of certified public accountants stating that any deposit made pursuant to this Section is sufficient to defease the Bonds in accordance with the terms hereof.

## **ARTICLE VIII**

### **REMEDIES OF TRUSTEE AND BONDHOLDERS UPON EVENT OF DEFAULT**

**Section 8.1 Events of Default.** Each of the following events is defined as and shall constitute an "Event of Default" with respect to the Bonds issued under this Indenture:

- (a) Default in the due and punctual payment of the interest on any of the Bonds;
- (b) Default in the due and punctual payment of the principal of or redemption premium on any of the Bonds, whether at maturity or otherwise;
- (c) The Issuer shall fail to observe or perform any material covenant, condition, agreement or provision contained in the Bonds or this on the part of the Issuer to be performed (except a failure that results in an Event of Default under (a) or (b)), and such failure shall continue for thirty (30) days after written notice specifying such failure and requiring the same to be remedied shall have been given to the Issuer and the Borrower by the Trustee, which notice may be given by the Trustee in its discretion and shall be given by the Trustee at the written request of the Holders of not less than twenty five (25%) in aggregate principal amount of all Bonds Outstanding; provided, however, that if said default be such that it cannot be corrected within the applicable period but is capable of being cured, it shall not constitute an Event of Default if corrective action is instituted by the Issuer (or the Borrower on behalf of the Issuer) within the applicable period and diligently pursued until the default is corrected; but in any event such default is cured within ninety (90) days, unless a longer cure period is consented to in writing by a Majority of Holders;
- (d) The Trustee shall have received notice from the Department or the Investor Member that the Borrower is in material default under the SLF Agreement; and
- (e) The occurrence of an Event of Default under the Loan Agreement, the Mortgage, the Assignment of Contracts, the Assignment of Rents or the Note.

If an Event of Default with respect to any of the Bonds at the time outstanding occurs and is continuing, then and in each and every such case, unless the principal of all the Bonds shall have already become due and payable, either the Trustee or a Majority of Holders, by notice in writing to the Issuer and the Borrower (and to the Trustee and the Issuer and the Borrower if given by Holders), may declare, the principal amount of all the Bonds to be due and payable immediately, and upon any such declaration the same shall become and shall be immediately due and payable, anything in this Indenture, a supplemental indenture or in the Bonds contained to the contrary notwithstanding. Anything to the contrary herein notwithstanding without the prior consent of any other party, the Trustee shall immediately declare the principal amount of all the Bonds to be due and payable if the Event of Default occurs under (a) or (b) above. The foregoing provisions are, however, subject to the condition that if, at any time after the principal amount of the Bonds shall have been so declared due and payable, and before any judgment or

decree for the payment of the monies due shall have been obtained or entered as hereinafter provided, the Issuer shall pay or shall deposit or cause to be paid or deposited with the Trustee, but only from the sources herein described, a sum sufficient to pay all matured installments of interest upon the Bonds and the principal of and redemption premium, if any, on any and all Bonds which shall have become due otherwise than by acceleration (with interest on overdue installments of interest, to the extent that payment of such interest is enforceable under applicable law, and on such principal and redemption premium, if any, at the rate of interest borne by the Bonds, to the date of such payment or deposit) and the reasonable expenses of the Trustee (including reasonable attorneys' fees), and any and all Events of Default under this Indenture or the appropriate supplemental indenture, other than the nonpayment of principal of or redemption premium, if any, or accrued interest on Bonds which shall have become due by acceleration, shall have been remedied, then and in every such case the Holders of a majority in aggregate principal amount of the Bonds then outstanding, by written notice to the Issuer and to the Trustee, may waive all Events of Default with respect to the Bonds and rescind and annul such declaration and its consequences, but no such waiver or rescission and annulment shall extend to or shall affect any subsequent Event of Default, or shall impair any right consequent thereon.

**Section 8.2 Enforcement of Remedies.** Upon the happening and continuance of any Event of Default with respect to the Bonds, the Trustee, in its own name and as trustee of an express trust, on behalf of and for the benefit and protection of the Holders of all Bonds, may proceed with indemnification satisfactory to it to protect and enforce its rights and any rights of Issuer by such suits, actions or proceedings in equity or at law, either for the specific performance of any covenant or contract contained herein, in the Loan Agreement or in the Bond Documents or in aid or execution of any power herein granted or for the foreclosure on the security held for the benefit of the Bonds under this Indenture, or for any proper, legal or equitable remedy as the Trustee shall deem most effectual to protect and enforce the rights aforesaid.

If an Event of Default shall have occurred with respect to the Bonds, and if requested in writing so to do by a Majority of Holders, the Trustee, subject to Section 9.1(1) of this Indenture, shall be obligated to exercise one or more of the rights and powers conferred by this Article, as the Trustee, being advised by counsel, shall deem most expedient in the interests of the Holders of the Bonds.

No remedy by the terms of this Indenture conferred upon or reserved to the Trustee (or to the Holders of the Bonds) is intended to be exclusive of any other remedy, but each and every such remedy shall be cumulative and shall be in addition to any other remedy given to the Trustee or to the Holders of the Bonds hereunder or now or hereafter existing at law or in equity or by statute.

No delay or omission to exercise any right or power accruing upon any Event of Default shall impair any such right or power or shall be construed to be a waiver of any such Event of Default or acquiescence therein, and every such right and power may be exercised from time to time as often as may be deemed expedient.

No waiver of any Event of Default hereunder, whether by the Trustee or by the Holders of the Bonds to which such Event of Default relates shall extend to or shall affect any subsequent Event of Default or shall impair any rights or remedies consequent thereon.

**Section 8.3 Right of Bondholders to Direct Proceedings.** Anything in this Indenture to the contrary notwithstanding, the Purchaser shall have the right, at any time, by an instrument or instruments in writing executed and delivered to the Trustee, together with indemnity satisfactory to the Trustee, to direct the method and place of conducting all proceedings to be taken in connection with the enforcement of the terms and conditions of this Indenture with respect to an Event of Default, or for the appointment of a receiver or any other proceedings hereunder, *provided* that such direction shall not be otherwise than in accordance with the provisions of law and of this Indenture.

**Section 8.4 Priority of Payments.** All monies received by the Trustee pursuant to any right given or action taken under the provisions of this Article shall be applied by the Trustee after payment of the costs and expenses of the proceedings resulting in the collection of such monies (including reasonable attorneys' fees) and of the charges, expenses and liabilities incurred and advances made by the Trustee, if any, as follows:

(a) Unless the principal of all the Bonds shall have become or been declared due and payable:

FIRST: To the payment of any and all amounts owed to the Issuer pursuant to the terms of the Borrower Documents.

SECOND: To the payment of the persons entitled thereto of all installments of interest then due on the Bonds in the order of the maturity of such installments, and, if the amount available shall not be sufficient to pay in full any installment, then to the payment thereof, ratably, according to the amounts due on such installment, to the persons entitled thereto, without any discrimination or preference;

THIRD: To the payment to the persons entitled thereto of the unpaid principal of any of the Bonds which shall have become due (other than Bonds matured for the payment of which monies are held pursuant to the provisions of this Indenture), and in the order of their due dates, if the amount available shall not be sufficient to pay in full Bonds due on any particular date, then to the payment thereof ratably, according to the amount of principal due on such date, to the persons entitled thereto without any discrimination or privilege;

FOURTH: To be held for the payment to the persons entitled thereto as the same shall become due of the principal of and interest on the Bonds which may thereafter become due at maturity and, if the amount available shall not be sufficient to pay in full such Bonds due on any particular date, together with interest then due and owing thereon, payment on such Bonds shall be made ratably according to the amount of principal due on such date to the persons entitled thereto without any discrimination or privilege;

FIFTH: Any balance remaining, to the Borrower.

(b) If the principal of all the Bonds shall have become or been declared due and payable then to the payment of the principal and interest then due and unpaid upon the Bonds without preference or priority of principal over interest or of interest over principal, or of any installment of interest over any other installment, or any such Bond over any other such Bond, ratably, according to the amounts due respectively for principal and interest, to the persons entitled thereto without any discrimination or preference, and with any balance remaining to the Borrower.

(c) If the principal of all the Bonds shall have been declared due and payable, and if such declarations shall thereafter have been rescinded and annulled under the provisions of this Article then, subject to the provisions of (a) above, in the event that the principal of all the Bonds shall later become due or be declared due and payable, the monies shall be applied in accordance with the provisions of (b) above.

Whenever monies are to be applied pursuant to the provisions of this Section, such monies shall be applied at such times, and from time to time, as the Trustee shall determine, having due regard to the amount of such monies available for application and the likelihood of additional monies becoming available for such application in the future. Whenever the Trustee shall apply such funds, it shall fix the date (which shall be an Interest Payment Date unless it shall deem another date more suitable) upon which such application is to be made and upon such date interest on the amounts of principal to be paid on such dates shall cease to accrue. The Trustee shall give such notice as it may deem appropriate of the deposit with it of any such monies and of the fixing of any such date, and shall not be required to make payment to the owner of any Bond until such Bond shall be presented to the Trustee for appropriate endorsement or for cancellation if fully paid.

**Section 8.5 Remedies Vested in the Trustee.** All rights of action (including the right to file proof of claims) under this Indenture or under any of the Bonds may be enforced by the Trustee without the possession of any of the Bonds or the production thereof in any trial or other proceeding relating thereto and any such suit or proceeding instituted by the Trustee shall be brought in its name as the Trustee without the necessity of joining as plaintiffs or defendants any owner of the Bonds, and any recovery of judgment shall be for the equal and ratable benefit of the Holders of the outstanding Bonds.

**Section 8.6 Rights and Remedies of Bondholders.** No owner of any Bond shall have any right to institute any suit, action or proceeding at law or in equity for the enforcement of this Indenture or for the execution of any trust hereof or for the appointment of a receiver or any other remedy hereunder, unless (i) an Event of Default with respect to the Bonds held by such owner has occurred of which the Trustee has been notified as provided in Section 9.1(h) hereof, or of which by said subsection it is deemed to have notice, (ii) a Majority of Holders shall have made written notice to the Trustee and shall have offered it reasonable opportunity either to proceed to exercise the powers hereinbefore granted or to institute such action, suit or proceeding in their own name or names, (iii) such owners of Bonds have offered to the Trustee indemnity as provided in Section 9.1(1) hereof, and (iv) the Trustee shall thereafter fail or refuse to exercise the powers hereinbefore granted, or to institute such action, suit or proceeding in its own name,

and such notification, request and offer of indemnity are declared in every case, at the option of the Trustee, to be a condition precedent to the execution of the powers under this Indenture or for any action or cause of action for the enforcement of this Indenture, or for the appointment of a receiver or for any other remedy hereunder, it being understood and intended that no one or more owners of the Bonds shall have any right in any manner whatsoever to affect, disturb or prejudice the lien of this Indenture by its, his or their action or to enforce any right hereunder except in the manner herein provided, and that all proceedings at law or in equity shall be instituted, had and maintained in the manner herein provided and for the equal and ratable benefit of the owners of all Bonds then outstanding. However, nothing contained in this Indenture shall affect or impair the right of any Bondholders to enforce the payment of the principal of and interest on each of the Bonds issued hereunder to the respective owners thereof at the time and place, from the source and in the manner expressed in the Bonds.

**Section 8.7 Termination of Proceedings.** In case the Trustee shall have proceeded to enforce any right under this Indenture by the appointment of a receiver or otherwise, and such proceeding shall have been discontinued or abandoned for any reason, or shall have been determined adversely, then and in every such case the Issuer, the Trustee and the Holders of the Bonds to which such proceeding related shall be restored to their former positions and rights hereunder, respectively, with regard to the property subject to this Indenture, and all rights, remedies and powers of the Trustee shall continue as if no such proceedings had been taken.

**Section 8.8 Waivers of Events of Default.** The Trustee shall waive any Event of Default hereunder and its consequences upon the written request of the Purchaser or (i) the owners of more than two-thirds in aggregate principal amount of all the Bonds then outstanding in respect to which default in the payment of principal or interest, or both, exists, or (ii) the Majority of Holders in the case of any other Event of Default, *provided, however*, that there shall not be waived (i) any Event of Default in the payment of the principal of any outstanding Bonds at the date of maturity, or (ii) any default in the payment when due of the interest on any such Bonds unless, prior to such waiver or rescission, all arrears of interest or all arrears of payments of principal or both, when due, as the case may be, with interest on overdue principal at the rate borne by the Bonds, and all expenses of the Trustee in connection with such default shall have been paid or provided for, and in case of any such waiver or rescission, or in case any proceedings taken by the Trustee on account of any such Event of Default shall have been discontinued or abandoned or determined adversely, then and in every such case the Issuer, the Trustee, and the owners of the Bonds shall be restored to their former positions and rights hereunder, respectively, but no such waiver or rescission shall extend to any subsequent or other default, or impair any right consequent thereon.

## ARTICLE IX

### TRUSTEE

**Section 9.1 Acceptance of the Trusts.** The Trustee accepts the trusts imposed upon it by this Indenture, and agrees to perform said trusts, but only upon and subject to the following express terms and conditions:

(a) The Trustee, prior to the occurrence of an Event of Default and after all Events of Default which may have occurred have been cured, undertakes to perform such duties and only such duties as are expressly set forth in this Indenture. In case an Event of Default has occurred (which has not been cured or waived), subject to subsection (1) hereof, the Trustee shall exercise such of the rights and powers vested in it by this Indenture, and use the same degree of care and skill in its exercise, as a prudent man would exercise or use under the circumstances in the conduct of his own affairs.

(b) The Trustee may execute any of the trusts or powers hereof and perform any of its duties by or through attorneys, agents, receivers or employees but shall not be answerable for the conduct of the same, and shall be entitled to advice of counsel concerning all matters of trusts hereof and the duties hereunder, and may in all cases pay such reasonable compensation to all such attorneys, agents, receivers and employees as may reasonably be employed in connection with the trusts hereof. The Trustee may consult with counsel and may act and rely without investigation upon the opinion or advice of any attorneys (who may be the attorney or attorneys for the Issuer or the Borrower), approved by the Trustee in the exercise of reasonable care. The Trustee shall not be responsible for any loss or damage resulting from any action or nonaction in good faith in reliance upon such opinion or advice.

(c) The Trustee shall not be responsible for any recital herein, or in the Bonds, or for the validity of the execution by the Issuer of the Bonds or this Indenture or of any supplements hereto or instruments of further assurance, or for the sufficiency of the security for the Bonds issued hereunder or intended to be secured by this Indenture and by indentures supplemental to this Indenture.

(d) The Trustee shall not be accountable for the use of any Bonds authenticated or delivered hereunder. The Trustee may become the owner of Bonds secured by this Indenture with the same rights which it would have if not the Trustee.

(e) The Trustee shall be protected in acting upon and may rely upon without independent investigation any notice, request, consent, certificate, order, affidavit, letter, telegram or other paper or document believed by it in good faith to be genuine and correct and to have been signed or sent by the proper person or persons. Any action taken by the Trustee pursuant to this Indenture upon the request or authority or consent of any person who at the time of making such request or giving such authority or consent is the owner of any Bond shall be conclusive and binding upon all future owners of the same Bond and upon Bonds issued in exchange therefor or in place thereof.

(f) As to the existence or nonexistence of any fact or as to the sufficiency or validity of any instrument, paper or proceeding, the Trustee shall be entitled to rely upon without investigation a certificate signed by an Authorized Issuer Representative or Authorized Borrower Representative as sufficient evidence of the facts therein contained and prior to the occurrence of an Event of Default of which the Trustee has been notified as provided in subsection (h) of this section, or of which by said subsection it is deemed to have notice, shall also be at liberty to accept a similar certificate to the effect that any particular dealing, transaction or action is necessary or expedient. A certificate of the Issuer to the effect that a resolution in the form therein set forth has been adopted by Issuer is conclusive evidence that such resolution has been duly adopted and is in full force and effect.

(g) The permissive right of the Trustee to do things enumerated in this Indenture shall not be construed as a duty and it shall not be answerable for other than its gross negligence or willful misconduct.

(h) The Trustee shall not be required to take notice or be deemed to have notice of any Event of Default hereunder except failure by the Issuer to cause to be made any of the payments to the Trustee required to be made by Article IV hereof for payment when due of principal, redemption premium or interest on any Bond, unless the Trustee shall be specifically notified in writing of such Event of Default by the Issuer or by the owners of at least twenty-five percent in aggregate principal amount of the Bonds then outstanding and all notices or other instruments required by this Indenture to be delivered to the Trustee must, in order to be effective, be delivered at the Principal Office of the Trustee, and in the absence of such notice so delivered, the Trustee may conclusively assume there is no Event of Default except as aforesaid.

(i) At any and all reasonable times the Trustee, and its duly authorized agents, attorneys, experts, engineers, accountants and representatives shall have the right fully to inspect any and all of the property herein or in indentures supplemental hereto conveyed, including all books, papers and records of Issuer pertaining to the revenues and receipts under the Loan Agreement and the Note, any arrangements for the servicing of the Loan and the Bonds, and to take such memoranda from and make copies thereof and in regard thereto as may be desired.

(j) The Trustee shall not be required to give any bond or surety in respect of the execution of the said trusts and powers or otherwise in respect of the premises.

(k) Notwithstanding anything elsewhere in this Indenture contained, the Trustee shall have the right, but shall not be required, to demand, in respect of the authentication of any Bonds, the withdrawal of any cash, or any action whatsoever within the purview of this Indenture, any showings, certificates, opinions, appraisals or other information, or corporate action or evidence thereof, in addition to that by the terms hereof required as a condition of such action by the Trustee deemed desirable for the purpose of establishing the right of the Issuer to the authentication of any Bonds, the withdrawal of any cash, or the taking of any other action by the Trustee. No provision of this Indenture shall require the Trustee to expend or risk its own funds or otherwise incur any financial liability in the performance of any of its duties hereunder, or in the exercise of any of its rights of powers.



(l) Before taking the action referred to in Section 8.2 hereof or any action following an Event of Default, the Trustee may require that a satisfactory indemnity bond be furnished for the reimbursement of all expenses to which it may be put and to protect it against all liability, except liability which is adjudicated to have resulted from its gross negligence or willful default by reason of any action so taken.

(m) All monies received by the Trustee or any Paying Agent shall, until used or applied or invested as herein provided, be held in trust for the purposes for which they were received but need not be segregated from other funds except to the extent required herein or by law. Neither the Trustee nor any Paying Agent shall be under any liability for interest on any monies received hereunder.

(n) The Trustee shall have the right and power to disclaim any interest which, in the Trustee's sole discretion, will or may cause the Trustee to be considered an "owner" or "operator" of property held subject to this Indenture, under the provisions of any environmental law as amended from time to time, or which shall otherwise cause the Trustee to incur liability under any environmental law, or any other federal, State or local law, rule or regulation. In the event of an Event of Default, the Trustee may, in its reasonable discretion, after being indemnified by the Bondholders, inspect, review and monitor, or require the inspection, review and monitoring of any and all property subject to this Indenture for the purpose of determining compliance with any law, rule or regulation affecting such property. All expenses of such inspection, review and monitoring shall be paid by the Bondholders.

**Section 9.2 Fees, Charges, Expenses and Indemnification of the Trustee.** The Trustee shall be entitled to its reasonable fees, charges and expenses for serving hereunder including those of its agents, counsel, servicer, Paying Agent and co-trustee. Such fees, charges and expenses shall be paid in accordance with this Indenture and the Loan Agreement. None of the provisions contained in this Indenture shall require the Trustee to expend or risk its own funds or otherwise incur financing liability in the performance of any of its duties or in the exercise of any of its rights or powers. The obligations of the Issuer under this Section to compensate the Trustee, to pay or reimburse the Trustee for expenses, disbursements, charges and counsel fees and to indemnify and hold harmless the Trustee shall survive the satisfaction and discharge of this Indenture, *provided* that the Issuer shall only be required to pay obligations pursuant to this Section from monies received from the Borrower. If the monies from the Borrower are not adequate to pay such obligations, the Trustee may, upon written notice to the Issuer, reimburse itself from any moneys in its possession under the provisions of this Indenture (other than any irrevocable trust or escrow fund established with respect to defeased Bonds) and shall be entitled to a preference therefor over any of the Bonds Outstanding hereunder. Upon an Event of Default, but only upon an Event of Default, the Trustee shall have a first lien with right of payment prior to payment on account of principal of and interest on any Bond upon the Trust Estate (other than monies held pursuant to Section 7.1 hereof) for the charges and expenses incurred by it as described in Section 8.4 hereof.

Following the occurrence of an Event of Default, the Trustee shall be entitled to payment or reimbursement for all advances, counsel fees and other expenses reasonably made or incurred by the Trustee in and about the execution of the trusts created by this Indenture in connection with the Event of Default and in and about the exercise and performance of the powers and

duties of the Trustee hereunder in connection with the Event of Default and for the reasonable and necessary costs and expenses incurred in defending any liability in the premises of any character whatsoever (unless such liability is adjudicated to have resulted from the gross negligence or willful misconduct of the Trustee) in connection with the Event of Default. In this regard the Issuer has made provisions in the Loan Agreement for the payment of said fees, advances, counsel fees, costs and expenses, and reference is made to the Loan Agreement for the provisions so made; and the Issuer shall not otherwise be liable for the payment of such sums.

The compensation of the Trustee shall not be limited by any provision of law which limits the compensation of a trustee of an express trust.

**Section 9.3 Notice to Bondholders if Event of Default Occurs.** If an Event of Default occurs of which the Trustee is by Section 9.1(h) hereof required to take notice or if notice of an Event of Default be given as in Section 9.1(h) hereof provided, then the Trustee shall immediately give written notice thereof by registered or certified mail to the Borrower and the Investor Member, pursuant to Section 13.4 hereof, and by first-class mail to the owners of all Bonds then outstanding, shown by the list required by Section 4.6 hereof to be kept at the Principal Office of the Trustee, and to Interested Beneficial Holders.

**Section 9.4 Intervention by the Trustee.** In any judicial proceeding concerning the issuance or the payment of the Bonds to which the Issuer or the Borrower is a party and which in the opinion of the Trustee and its counsel has a substantial bearing on the interests of owners of the Bonds, the Trustee may, to the extent permitted by the court, intervene on behalf of owners of the Bonds and shall do so, to the extent permitted by the court, if provided with indemnity satisfactory to the Trustee and requested in writing by the owners of at least twenty-five percent of the aggregate principal amount of the Bonds then outstanding.

**Section 9.5 Successor to the Trustee.** Any corporation or association into which the Trustee may be converted or merged, or with which it may be consolidated, or to which it may sell or transfer its corporate trust business and assets as a whole or substantially as a whole, or any corporation or association resulting from any such conversion, sale, merger, consolidation or transfer to which it is a party, ipso facto shall be and become successor to the Trustee hereunder and vested with all of the title to the Trust Estate and all the trusts, powers, discretion, immunities, privileges and all other matters as was its predecessor, without the execution or filing of any instrument or any further act, deed or conveyance on the part of any of the parties hereto, anything herein to the contrary notwithstanding. Any such successor trustee shall give notice thereof to the Issuer and the Borrower.

**Section 9.6 Resignation by the Trustee.** The Trustee and any successor Trustee may at any time resign from the trusts created by this Indenture by giving thirty days' written notice by registered or certified mail to the Issuer and the Borrower and by first-class mail (postage prepaid) to the owner of each Bond shown by the list required by the terms of Section 4.6 hereof to be kept at the office of the Trustee, and such resignation shall not take effect until the appointment of a successor Trustee by the Borrower, the owners of the Bonds or by the Issuer as provided in Section 9.8.

**Section 9.7 Removal of the Trustee.** The Trustee may be removed at any time, by an instrument or concurrent instruments in writing delivered to the Trustee, the Issuer, and the Borrower, and signed by a Majority of Holders. The Issuer or Borrower may remove the Trustee at any time with the consent of the owners of a Majority of Holders, except as set forth under the provisions herein, for such cause as shall be determined in the sole discretion of the Borrower by filing with the Trustee and the Issuer an instrument signed by an Authorized Borrower Representative. Any removal shall not take effect until the appointment of a successor Trustee by the Borrower, the owners of the Bonds or by the Issuer as provided in Section 9.8 hereof.

**Section 9.8 Appointment of Successor Trustee by the Bondholders; Temporary Trustee.** In the event that the Trustee or Bond Registrar hereunder shall give notice of resignation or be removed, or be dissolved, or shall be in the course of dissolution or liquidation, or otherwise become incapable of acting hereunder, or in case it shall be taken under the control of any public office or offices, or of a receiver appointed by a court, a successor may with the prior written consent of the Borrower (to the extent that no "Event of Default" shall have occurred and be continuing under the Loan Agreement) be appointed by a Majority of Holders, by an instrument or concurrent instruments in writing signed by such owners, or by their duly authorized attorneys in fact, a copy of which shall be delivered personally or sent by first class mail, postage prepaid, to the Issuer, retiring Trustee, successor Trustee, Bond Registrar or successor Bond Registrar and Borrower. Pending such appointment by the Bondholders, the Issuer may, with the consent of the Borrower (to the extent that no "Event of Default" shall have occurred and be continuing under the Agreement) appoint a temporary successor Trustee or Bond Registrar by an instrument in writing signed by an authorized officer of the Issuer, a copy of which shall be delivered personally or sent by first class mail, postage prepaid, to the retiring Trustee, successor Trustee, Bond Registrar or successor Bond Registrar and Borrower. If the registered owners and the Issuer fail to so appoint a successor Trustee or Bond Registrar hereunder within forty-five (45) days after the Trustee or Bond Registrar has given notice of its resignation, has been removed, has been dissolved, has otherwise become incapable of acting hereunder or has been taken under control by a public officer or receiver, the Trustee or Bond Registrar shall have the right to petition a court of competent jurisdiction to appoint a successor hereunder. Every such Trustee or Bond Registrar appointed pursuant to the provisions of this Section 9.8 shall be a trust company or bank organized and in good standing under the laws of Illinois or any State or the District of Columbia and have a combined capital and surplus of not less than \$30,000,000 as set forth in its most recent published annual report of condition.

**Section 9.9 Concerning Any Successor Trustee.** Every successor Trustee appointed hereunder shall execute, acknowledge and deliver to its or his predecessor and also to the Issuer and the Borrower an instrument in writing accepting such appointment hereunder, and thereupon such successor, without any further act, deed or conveyances shall become fully vested with all the estate, properties, rights, powers, trusts, duties and obligations of its predecessor, but such predecessor shall, nevertheless, execute and deliver an instrument transferring to such successor Trustee all the estate, properties, rights, powers and trusts of such predecessor hereunder, except any rights to payment due or indemnification rights, and every predecessor Trustee shall deliver all securities and monies held by it as the Trustee hereunder to its successor upon payment of all amounts due to the predecessor Trustee. Should any instrument in writing from Issuer be required by any successor Trustee for more fully and certainly vesting in such successor the estate, rights, powers and duties vested or intended to be vested by this Indenture in the

predecessor, any and all such instruments in writing shall, on request, be executed, acknowledged and delivered by Issuer. The resignation of any Trustee and the instrument or instruments removing any Trustee and appointing a successor hereunder, together with all other instruments provided for in this Article, shall be filed or recorded by the successor Trustee in each recording office where this Indenture shall have been filed or recorded.

**Section 9.10 Designation and Succession of Paying Agents.** Amalgamated Bank of Chicago, Chicago, Illinois, is appointed as Paying Agent hereunder. Any bank or trust company with or into which any Paying Agent may be merged or consolidated, or to which the assets and business of such Paying Agent may be sold, shall be deemed the successor of such Paying Agent for the purposes of this Indenture. If the position of Paying Agent shall become vacant for any reason, the Borrower shall with the consent of Issuer, within thirty days thereafter, appoint a bank or trust company located in the same city as such Paying Agent to fill such vacancy, *provided, however*, that if the Borrower shall fail to appoint such Paying Agent within said period, the Trustee shall make such appointment. The Paying Agent may resign upon notice to the Trustee and the Issuer and the Borrower. Other Paying Agents or fiscal agents may be appointed pursuant to Article IX hereof by the Borrower or the Issuer and approved by the Trustee if in its discretion additional Paying Agents or fiscal agents are deemed advisable. The Trustee covenants and agrees to cause the necessary arrangements to be made for the making available of funds hereunder by the Trustee or the Paying Agent for the payment of the Bonds from the Bond Fund.

The Paying Agent shall enjoy the same protective provisions in the performance of its duties hereunder as are specified in Section 9.1 hereof with respect to the Trustee insofar as such provisions may be applicable.

Notice of the appointment of additional Paying Agents or fiscal agents shall be given in the same manner as provided by Section 9.8 hereof with respect to the appointment of a successor Trustee.

**Section 9.11 Appointment of Co-Trustee.** It is the purpose of this Indenture that there shall be no violation of any law of any jurisdiction (including particularly the law of the State) denying or restricting the right of banking corporations or associations to transact business as the Trustee in such jurisdiction. It is recognized that, in case of litigation under this Indenture, the Loan Agreement, and, in particular, in case of the enforcement thereof on an Event of Default, or in case the Trustee deems that by reason of any present or future law of any jurisdiction it may not exercise any of the powers, rights or remedies herein granted to the Trustee or hold title to the properties in trust as herein or in indentures supplemental hereto granted, or take any other action which may be desirable or necessary in connection therewith, it may be necessary that the Trustee appoint an additional individual or institution as a separate or Co-Trustee. The following provisions of this Section are adapted to these ends. The Trustee may appoint a separate or Co-Trustee only if one of the aforesaid reasons exists. In each case, each separate or Co-Trustee must be approved by the Issuer and the Borrower.

In the event that the Trustee appoints an additional institution as a separate or Co-Trustee, each and every remedy, power, right, claim, demand, cause of action, immunity, estate, title, interest and lien expressed or intended by this Indenture to be exercised by or vested in or

conveyed to the Trustee with respect thereto shall be exercisable by and vest in such separate or Co-Trustee but only to the extent necessary to enable such separate or Co-Trustee to exercise such powers, rights and remedies, and every covenant and obligation necessary to the exercise thereof by such separate or Co-Trustee shall run to and be enforceable by either of them.

Should any instrument in writing from the Issuer be required by the separate or Co-Trustee so appointed by the Trustee for more fully and certainly vesting in and confirming to him or it such properties, rights, powers, trusts, duties and obligations, any and all such instruments in writing shall, on request, be executed, acknowledged and delivered by the Issuer. In case any separate or Co-Trustee, or a successor to either, shall become incapable of acting, resign or be removed, all the estates, properties, rights, powers, trusts, duties and obligations of such separate or Co-Trustee, so far as permitted by law, shall vest in and be exercised by the Trustee until the appointment of a successor to such separate or Co-Trustee.

**Section 9.12 Representations, Warranties and Covenants of the Trustee.** All Federal, State and local governmental, public, and regulatory authority approvals, consents, notices, authorizations, registrations, licenses, exemptions, and filings that are required to have been obtained or made by the Trustee with respect to the authorization, execution, delivery, and performance by, or the enforcement against or by, the Trustee of this Indenture have been obtained and are in full force and effect and all conditions of such approvals, consents, notices, authorizations, registrations, licenses, exemptions, and filings have been fully complied with. The Trustee has a combined capital and surplus of at least \$50,000,000 or, alternatively, a liability policy having the type of coverage and in an amount acceptable to the Issuer and the Borrower. The Trustee has an operations group of at least four (4) experienced trust officers, with primary responsibility for municipal bond issues. The Trustee administers at least 25 municipal bond indentures aggregating at least \$25,000,000 under its administration.

**Section 9.13 Reporting Requirements.** The Trustee shall submit to the Municipal Securities Rulemaking Board (the “MSRB”) through its Electronic Municipal Market Access system (“EMMA”) on or before thirty (30) days after receipt, all information submitted to the Trustee pursuant to Section 2.5 of the Loan Agreement and the Continuing Disclosure Agreement.

## **ARTICLE X**

### **SUPPLEMENTAL INDENTURES**

**Section 10.1 Supplemental Indentures.** (a) The Issuer and Trustee may, without consent of, or notice to, any of the Bondholders, enter into an indenture or indentures supplemental to, or amending, this Indenture for any one or more of the following purposes: (i) to cure any ambiguity or formal defect or omission in this Indenture; (ii) to grant to or confer upon Trustee for the benefit of the Bondholders any additional rights, remedies, powers or authorities that may lawfully be granted to or conferred upon the Bondholders or Trustee; (iii) to subject to this Indenture additional revenues, properties or collateral; (iv) to modify, amend or supplement this Indenture or any indenture supplemental hereto in such manner as to permit the qualification hereof and thereof under the Trust Indenture Act of 1939, as amended, or any similar federal statute hereafter in effect or to permit the qualification of the Bonds for sale under

the securities laws of any of the states of the United States of America; (v) to modify, alter, amend, supplement or restate this Indenture in any and all respects necessary, desirable or appropriate in connection with the delivery to Trustee of a letter of credit or other security arrangement obtained or provided by Borrower but only to the extent such supplement does not adversely affect any then current rating from any rating agency then providing the rating on the Bonds; (vi) to modify, alter, amend, supplement or restate this Indenture in any and all respects necessary, desirable or appropriate in order to satisfy the requirements of any rating agency which may from time to time provide a rating on the Bonds, or in order to obtain or retain such rating on the Bonds as is deemed necessary by the Borrower; (vii) to evidence the appointment of a separate or Co-Trustee or the succession of a new Trustee hereunder; or (viii) to make any other change which, in the judgment of Trustee (with reliance on an Opinion of Bond Counsel), does not have a material adverse effect upon the interests of the Bondholders.

(b) Subject to the terms and provisions contained in this Section and not otherwise, a Majority of Holders shall have the right, from time to time, anything contained in this Indenture to the contrary notwithstanding, to consent to and approve the execution by the Issuer, and the Trustee of such other indenture or indentures supplemental hereto as shall be deemed necessary and desirable by the Issuer for the purpose of modifying, altering, amending, adding to or rescinding, in any particular, any of the terms or provisions contained in this Indenture or in any supplemental indenture; *provided, however*, that nothing in this Section shall permit, or be construed as permitting, without the consent of the owners of all outstanding Bonds, (i) a reduction in the principal amount of any Bond or the rate of interest thereon, or (ii) a privilege or priority of any Bond or Bonds over any other Bond or Bonds, or (iii) a reduction in the aggregate principal amount of the Bonds required for consent to such supplemental indentures, or (iv) the creation of any lien ranking prior to or on a parity with the lien of the Indenture on the Trust Estate or any part thereof, or (v) deprivation of the owner of any Bond then outstanding of the lien created on the Trust Estate, or (vi) an extension of the maturity of the Bonds.

(c) If at any time the Issuer shall request the Trustee to enter into any such supplemental indenture for any of the purposes of this Section, the Trustee shall, upon being satisfactorily indemnified with respect to expenses, cause notice of the proposed execution of such supplemental indenture to be given at least 60 days prior to the execution of the supplemental indenture by first-class mail to the owner of each Bond affected shown by the lists required by the terms of Section 4.6 hereof to be kept at the office of the Trustee. Such notices shall briefly set forth the nature of the proposed supplemental indenture and shall state that copies thereof are on file at the Principal Office of the Trustee for inspection by all Bondholders. If, within sixty days or such longer period as shall be prescribed by the Issuer following such notices, a Majority of Holders have consented to and approved the execution thereof as herein provided, no owner of any Bond shall have any right to object to any of the terms and provisions contained therein, or the operation thereof, or in any manner to question the propriety of the execution thereof, or to enjoin or restrain the Trustee or Issuer from executing the same or from taking any action pursuant to the provisions thereof. Upon the execution of any such supplemental indenture as in this Section permitted and provided, this Indenture shall be and be deemed to be modified and amended in accordance therewith.

(d) Prior to executing any supplemental indentures, Trustee shall be entitled to receive and may rely upon an opinion of counsel to the effect that such supplemental indenture is authorized or permitted in accordance with the terms of this Indenture.

(e) Anything in this Indenture or in any supplemental indenture to the contrary notwithstanding, so long as the Borrower is not in default under the Loan Agreement, a supplemental indenture under this Article shall not become effective unless and until the Borrower and the Investor Member shall have consented to the execution and delivery of such supplemental indenture. In this regard, the Trustee shall cause notice of the proposed execution of any such supplemental indenture together with a copy of the proposed supplemental indenture to be mailed by certified or registered mail to the Borrower and the Investor Member at least thirty days prior to the proposed date of execution and delivery of any such supplemental indenture. The Borrower and the Investor Member shall be deemed to have consented to the execution and delivery of any such supplemental indenture if the Trustee does not receive a letter of protest or objection thereto signed by or on behalf of the Borrower or the Investor Member on or before 4:30 p.m., local time, on the thirtieth day after the mailing of said notice.

## ARTICLE XI

### AMENDMENT OF DOCUMENTS

**Section 11.1 Amendments, Etc., Requiring Bondholder Consent.** None of the Issuer, the Borrower or the Trustee shall consent to any amendment, change or modification of the Loan Agreement or Borrower Documents (other than the Disbursement Agreement and the Tax Agreement to which this Section shall not apply) without mailing of notice to all Bondholders at least 60 days prior to the proposed effective date of such amendment and a Majority of Holders shall have consented to such amendment as provided in this Section; *provided, however*, that if such amendment, change, or modification shall be to reduce the amount due from the Borrower with respect to the Bond Service Charges or delaying any payment thereof, such consent shall be given by not less than one hundred percent of the Holders of Bonds. If at any time the Issuer and the Borrower shall request the consent of the Trustee to any such proposed amendment, change or modification of the Loan Agreement or Borrower Documents, the Trustee shall, upon being satisfactorily indemnified with respect to expenses, cause notice of such proposed amendment, change or modification to be given in the same manner as provided by Section 10.1 hereof with respect to supplemental indentures. Such notice shall briefly set forth the nature of such proposed amendment, change or modification and shall state that copies of the instrument embodying the same are on file at the Principal Office of the Trustee for inspection by all Registered Owners of Bonds affected by such amendment, change or modification.

**Section 11.2 Amendments Without Bondholders' Consent; Waivers.** Notwithstanding the provisions of Section 11.1 of this Indenture, the Issuer and the Borrower may, with the prior written consent of the Trustee, amend or modify the Loan Agreement or the Borrower Documents, or any provision thereof, or may consent to the amendment or modification thereof, in any manner, for any one or more of the following purposes: (a) to cure any ambiguity or formal defect in the Loan Agreement or the Borrower Documents; (b) to grant to or confer upon the Issuer or Trustee, for the benefit of the Bond Owners, any additional rights,

remedies, powers or authorities that lawfully may be granted to or conferred upon the Issuer or the Trustee; (c) to amend or modify the Loan Agreement or the Borrower Documents, or any part thereof, subject to Section 2.6 of the Loan Agreement, in any manner specifically required or permitted by the terms thereof, including, without limitation, as may be necessary to maintain the exclusion from gross income for purposes of federal income taxation of the interest on the Bonds; (d) to provide that the Bonds may be secured by a credit facility or other additional security not otherwise provided for in this Indenture or the Loan Agreement; (e) to modify, amend or supplement the Loan Agreement or the Borrower Documents, or any part thereof, or any supplement thereto, in such manner as the Trustee and the Borrower deem necessary in order to comply with any statute, regulation, judicial decision or other law relating to secondary market disclosure requirements with respect to tax-exempt obligations of the type that includes the Bonds; (f) to provide for the appointment of a successor securities depository; (g) to provide for the availability of certificated Bonds; (h) to provide for changes in the components of the Project, to the extent permitted by this Indenture and the Loan Agreement; and (i) to make any other change which does not, in the opinion of the Trustee relying on a written opinion of counsel, have a material adverse effect upon the interests of the Bondholders.

**Section 11.3 Opinion of Counsel.** Prior to executing or consenting to any amendment, change or modification of the Loan Agreement, the Borrower Documents or this Indenture, the Trustee shall be entitled to receive and may rely upon an opinion of counsel to the effect that the same is authorized or permitted by this Indenture.

## ARTICLE XII

### ADDITIONAL BONDS

**Section 12.1 Authorization of Additional Bonds.** In addition to the Bonds initially issued, the Issuer may, at the request of the Borrower and with the written consent of the purchaser, issue Additional Bonds on a parity with all Outstanding Bonds and secured by an equal charge and lien on and payable equally from the Revenues and the Trust Estate (i) to provide funds for any funds or accounts held under the Indenture; (ii) to provide for completion of the Project ("**Completion Bonds**"); and (iii) to refund in whole or in part a previously issued series of Bonds ("**Refunding Bonds**"). The principal amount of such Additional Bonds may include an amount allocated to pay the cost of issuance of such Additional Bonds as well as amounts required to be deposited in certain funds and accounts established pursuant to this Indenture.

In the event that any Additional Bonds are issued hereunder, all provisions of this Indenture which apply to the "Bonds" shall apply equally to such Additional Bonds except only those provisions which clearly by their terms apply only to the initial series of Bonds (e.g. interest rates, maturities and redemption provisions).

**Section 12.2 Provisions for Issuance of Additional Bonds.** Additional Bonds shall be dated, shall bear interest until their payment at such rate or rates payable on such date or dates and shall mature on such date or dates and shall have such other terms and conditions not inconsistent with the provisions of this Indenture as shall be provided for such series in any Supplemental Indenture authorizing the issuance thereof. The Additional Bonds may be issued



in one or more series and the Additional Bonds of each series shall each be designated "Village of Downers Grove, DuPage County, Illinois Multifamily Housing Revenue Bonds (Downers Grove SLF) Series [insert Series designation]."

**Section 12.3 Supplemental Indentures.** Each Supplemental Indenture executed in connection with the issuance of Additional Bonds shall specify:

- (a) the authorized principal amount of such Additional Bonds;
- (b) the purposes for which such Additional Bonds are being issued;
- (c) the date, maturity dates and amounts of each maturity and the first and subsequent Interest Payment Dates of such Additional Bonds or the manner of determining such items;
- (d) the interest rate or rates of such Additional Bonds, or the manner of determining such rate or rates;
- (e) the denomination or denominations of and the manner of numbering and lettering of such Additional Bonds or the manner of determining such items;
- (f) the form in which such Additional Bonds shall be initially issued;
- (g) the Redemption Price or Redemption Prices, if any, and, subject to Article III, the redemption terms, if any, for such Additional Bonds;
- (h) provisions for the sale of such Additional Bonds;
- (i) provisions with respect to funds and accounts, and revenues and application thereof, as provided in Article V;
- (j) directions for the application and disbursement of the proceeds of the Additional Bonds; and
- (k) any other provisions deemed advisable by the Issuer, in lieu of or in substitution for the provisions of this Indenture to the extent such action is permitted to be taken under this Indenture without the consent of the Bondholders.

**Section 12.4 Subordinated Bonds.** The Issuer may also issue revenue bonds for any purpose permitted under the Act secured by a charge and lien on, and payable from, the Revenues and the Trust Estate which is junior, inferior and subordinate in all respects to the lien of the Revenues and the Trust Estate which secures the Bonds. Subordinated bonds may be issued pursuant to and in accordance with the provisions of a resolution of the Issuer authorizing such bonds or otherwise as determined by the Issuer and shall be issued pursuant to an instrument other than this Indenture, but only upon there being filed with the Trustee the consent of a Majority of Holders.

**Section 12.5 Requirements for Additional Bonds.** Prior to the delivery of any Additional Bonds on a parity with the Bonds, there shall be filed with the Trustee: (i) a

Supplemental Loan Agreement or a supplement or modification to the Mortgage, or both, which shall require payments by the Borrower at such times and in such manner as shall be necessary to provide for full payment of the debt service on such Additional Bonds as such debt service becomes due; (ii) an Opinion of Bond Counsel to the effect that such Supplemental Loan Agreement is a valid, binding and legal instrument of the Issuer, except to the extent that the enforceability thereof may be limited by bankruptcy, insolvency or other laws affecting creditors' rights generally; (iii) an Opinion of Counsel to the Borrower addressed to the Issuer and the Trustee and in form and substance satisfactory to the Issuer and the Trustee to the effect that the Supplemental Loan Agreement or a supplement or modification to the Mortgage, or both, is valid and binding upon the Borrower in accordance with its terms subject to the typical qualifications as to enforceability, and (iv) consent of a Majority of Holders, which consent shall not be required in the event the Bonds are refunded as a whole.

Notwithstanding anything herein to the contrary, no Additional Bonds shall be issued if an Event of Default exists under the Loan Agreement or this Indenture at the time of the Issuance of such Additional Bonds unless the issuance of such Additional Bonds cures such Event of Default.

Unless such Additional Bonds are Refunding Bonds, no Additional Bonds shall be delivered by the Issuer and the Paying Agent unless there shall have been filed with the Trustee a certificate of an architect or engineer acceptable to the Issuer setting forth: (i) the estimated cost of capital additions or repairs to be financed with the proceeds of the Additional Bonds; (ii) the estimated amounts which will be required from month to month for paying such cost; (iii) the estimated date of completion; and (iv) that in his/her opinion the proceeds of such Additional Bonds together with other available moneys are not less than the amount of the cost of such capital additions or repairs to the extent that such plans and specifications for such capital additions or repairs have been prepared by such architect or engineer. In the event that the Issuer so determines or in the event that the principal amount of such Additional Bonds does not exceed five percent (5%) of the Borrower's fixed assets (exclusive of construction in progress, but after deduction of depreciation) as shown in the most recent audited financial statements of the Borrower, an Authorized Officer of the Borrower may submit a certificate setting forth the same information required from the architect or engineer in lieu of the architect's or engineer's certificate.

## **ARTICLE XIII**

### **MISCELLANEOUS**

**Section 13.1 Consents, Etc., of Registered Owners.** Any consent, request, direction, approval, objection or other instrument required by this Indenture to be signed and executed by the Registered Owners may be in any number of concurrent documents and may be executed by such Registered Owners in person or by an agent appointed in writing. Proof of the execution of any such consent, request, direction, approval, objection or other instrument or of the writing appointing any such agent and of the ownership of Bonds, if made in the following manner, shall be sufficient for any of the purposes of this Indenture, and shall be conclusive without independent investigation in favor of the Trustee with regard to any action taken by it under such request or other instrument, namely:

(a) The fact and date of the execution by any person of any such writing may be proved by the certificate of any officer in any jurisdiction who by law has power to take acknowledgments within such jurisdiction that the person signing such writing acknowledged before him the execution thereof, or by an affidavit of any witness to such execution.

(b) The fact of ownership of Bonds and the amount or amounts, numbers and other identification of such Bonds, and the date of holding the same shall be proved by the registration books of the Issuer maintained by the Trustee pursuant to Section 4.6 hereof.

**Section 13.2 Limitation of Rights.** With the exception of any rights herein expressly conferred, nothing expressed or mentioned in or to be implied from this Indenture or the Bonds is intended or shall be construed to give to any person or company other than the parties hereto, the Borrower and the owners of the Bonds, any legal or equitable right, remedy or claim under or with respect to this Indenture or any covenants, conditions and provisions herein contained, this Indenture and all of the covenants, conditions and provisions hereof being intended to be and being for the sole and exclusive benefit of the parties hereto, the Trustee and the owners of the Bonds as herein provided.

**Section 13.3 Severability.** If any provision of this Indenture shall be held or deemed to be or shall, in fact, be illegal, inoperative or unenforceable, the same shall not affect any other provision or provisions herein contained or render the same invalid, inoperative or unenforceable to any extent whatsoever, *provided, however*, that no finding of illegality or unenforceability shall require payment by the Issuer of any funds from any source other than Revenues.

**Section 13.4 Notices.** Except as otherwise provided herein, any notices, certificates or other communications hereunder shall be deemed given to the parties required hereunder to receive such notice, certificate or communication when mailed by first class mail, postage prepaid, or actually delivered, addressed as follows:

If to the Issuer: Village of Downers Grove  
801 Burlington Ave  
Downers Grove, IL 60515  
Attention: \_\_\_\_\_

With a copy to: []  
\_\_\_\_\_  
\_\_\_\_\_  
\_\_\_\_\_

If to the Borrower: Downers Grove SLF, LLC.  
8 South Michigan Ave  
Chicago, IL 60603  
Attention: John Fiandaca

With a copy to: \_\_\_\_\_

\_\_\_\_\_

\_\_\_\_\_

If to the Trustee:

Amalgamated Bank of Chicago  
One West Monroe, 3<sup>rd</sup> Floor  
Chicago, IL 60603  
Attention: Corporate Trust

If to the Investor Member:

\_\_\_\_\_

\_\_\_\_\_

\_\_\_\_\_

With a copy to:

\_\_\_\_\_

\_\_\_\_\_

\_\_\_\_\_

Notices to Interested Beneficial Holders shall be sent to the address specified by the Interested Beneficial Holder in its notice to the Trustee. A duplicate copy of each notice required to be given hereunder by the Trustee to either the Issuer or Borrower shall also be given to the other. The Issuer, the Borrower, the Investor Member and the Trustee may designate any further or different addresses to which subsequent notices, certificates or other communications shall be sent.

**Section 13.5 Payments Due on Saturdays; Sundays and Holidays.** In any case where the date of payment or performance hereunder shall not be a Business Day, then payment or performance need not be made on such date but may be made on the next succeeding Business Day with the same force and effect as if made on the date originally due and in the case of payment no interest shall accrue for the period after such date.

**Section 13.6 Counterparts.** This Indenture may be executed in several counterparts, each of which shall be an original and all of which shall constitute but one and the same instrument.

**Section 13.7 Applicable Provisions of Law.** This Indenture shall be governed by and construed in accordance with the internal laws of the State of Illinois.

**Section 13.8 Rules of Interpretation.** Unless expressly indicated otherwise, references to Sections or Articles are to be construed as references to Sections or Articles of this instrument as originally executed. Use of the words "herein," "hereby", "hereunder", "hereof", "hereinbefore", "hereinafter" and other equivalent words refer to the Indenture and not solely to the particular portion in which any such word is used.

**Section 13.9 Captions.** The captions or headings in this Indenture are for convenience only and in no way define, limit or describe the scope or intent of any provisions or Sections of this Indenture.

**Section 13.10 Consent and Directions in Writing; Authorized Representatives.** Any consent, certification, request or direction by or from the Borrower or the Issuer shall be in writing and in each case shall be executed by an Authorized Borrower Representative or Authorized Issuer Representative, respectively.

**Section 13.11 No Personal Liability.** No recourse shall be had for the payment of the principal of, premium, if any, and interest on any of the Bonds or for any claim based thereon or upon any obligation, covenant or agreement contained in the Indenture, the Note, the Loan Agreement or the Disbursement Agreement against any past, present or future officer, commissioner, agent or employee of the Issuer, or any incorporator, member, officer, employee, director or trustee of any successor corporation, as such, either directly or through the Issuer or any successor corporation, under any rule of law or equity, statute or constitution or by the enforcement of any assessment or penalty or otherwise, and all such liability of any such incorporator, member, officer, employee, director, agent or trustee as such is hereby expressly waived and released as a condition of and consideration for the execution of this Indenture and the Agreement and the issuance of the Bonds.

*[Signature Page Follows]*

**IN WITNESS WHEREOF**, the Issuer has caused this Indenture to be signed and sealed in its name by its authorized officers, and the Trustee has caused this Indenture to be signed and sealed in its name by its duly authorized officers, all as of the day and year first above written.

**VILLAGE OF DOWNERS GROVE,  
DUPAGE COUNTY, ILLINOIS**, as Issuer

[SEAL]

By: \_\_\_\_\_  
Martin Tully, Mayor

Approved as to form:

By: \_\_\_\_\_  
April Holden, Village Clerk

**AMALGAMATED BANK OF  
CHICAGO**,  
as Trustee

By: \_\_\_\_\_  
Name: \_\_\_\_\_  
Its: \_\_\_\_\_

**EXHIBIT A - FORM OF BOND**

No. R-1

\$ \_\_\_\_\_

**VILLAGE OF DOWNERS GROVE, DUPAGE COUNTY, ILLINOIS  
MULTIFAMILY HOUSING REVENUE BOND  
(DOWNERS GROVE SLF), SERIES 2013**

DATED DATE

INTEREST RATE

MATURITY DATE

CUSIP  
N/A

REGISTERED OWNER: \_\_\_\_\_.

STATED PRINCIPAL AMOUNT: Up to Twenty Million Dollars, as shown on Schedule A attached hereto.

PRINCIPAL AMOUNT: As shown on Schedule A attached hereto.

THIS BOND AND THE OBLIGATION TO PAY THE PREMIUM, IF ANY, AND INTEREST HEREON ARE SPECIAL, LIMITED OBLIGATIONS OF THE ISSUER (AS DEFINED HEREIN), SECURED AS AFORESAID AND PAYABLE SOLELY OUT OF THE REVENUES AND INCOME DERIVED FROM THE AGREEMENT (AS DEFINED HEREIN) AND THE NOTE (AS DEFINED HEREIN) AND AS OTHERWISE PROVIDED IN THE INDENTURE (AS DEFINED HEREIN), THE NOTE AND THE AGREEMENT. THIS BOND AND THE OBLIGATION TO PAY THE PREMIUM, IF ANY, AND INTEREST HEREON SHALL NOT BE DEEMED TO CONSTITUTE AN INDEBTEDNESS OR AN OBLIGATION OF THE ISSUER, THE STATE OF ILLINOIS (THE "STATE") OR ANY POLITICAL SUBDIVISION THEREOF WITHIN THE PURVIEW OF ANY CONSTITUTIONAL LIMITATION OR PROVISION OR A CHARGE AGAINST THE GENERAL CREDIT OR TAXING POWERS, IF ANY, OF ANY OF THEM. THE ISSUER HAS NO TAXING POWER. NO OWNER OF THIS BOND SHALL HAVE THE RIGHT TO COMPEL ANY EXERCISE OF THE TAXING POWER, IF ANY, OF THE ISSUER, THE STATE OR ANY POLITICAL SUBDIVISION THEREOF TO PAY ANY PRINCIPAL INSTALLMENT OF, PREMIUM, IF ANY, OR INTEREST ON THIS BOND.

The Village of Downers Grove, DuPage County, Illinois (the "Issuer"), a home rule unit and municipal corporation duly created and validly existing under the Constitution and the laws of the State of Illinois, for value received, hereby promises to pay (but only out of the sources hereinafter provided) to the Registered Owner identified above, or registered assigns, on the Maturity Date identified above, unless this Bond shall have been called for earlier redemption as provided herein, upon presentation and surrender hereof, the Principal Amount identified above (or such amounts as may then be outstanding pursuant to the terms hereof), and to pay (but only out of the sources hereinafter provided) interest on the balance of said Principal Amount from time to time remaining unpaid from and including the date hereof or from and including the most recent Interest Payment Date (as defined in the hereinafter defined Indenture) with respect to which interest has been paid or duly provided for, until payment of said Principal Amount has

been made or duly provided for, at the rates and on the dates described herein until payment in full of such Principal Amount.

THIS BOND HAS NOT BEEN REGISTERED UNDER THE SECURITIES ACT OF 1933, AS AMENDED (THE "SECURITIES ACT"), OR THE SECURITIES LAWS OF ANY STATE. ACCORDINGLY, THIS BOND MAY BE SOLD OR OTHERWISE TRANSFERRED IN WHOLE ONLY IN TRANSACTIONS IN WHICH THIS BOND IS REGISTERED UNDER THE SECURITIES ACT AND APPLICABLE STATE SECURITIES LAWS, OR IN TRANSACTIONS IN WHICH THIS BOND IS EXEMPT FROM THE REGISTRATION REQUIREMENTS OF THE SECURITIES ACT AND APPLICABLE STATE SECURITIES LAWS. THE ISSUER HAS NOT UNDERTAKEN AN OBLIGATION TO CAUSE THIS BOND TO BE REGISTERED UNDER THE SECURITIES ACT OR APPLICABLE STATE SECURITIES LAWS, OR TO COMPLY WITH ANY EXEMPTION THAT MAY BE AVAILABLE UNDER THE SECURITIES ACT OR APPLICABLE STATE SECURITIES LAWS, INCLUDING, WITHOUT LIMITATION, RULE 144A UNDER THE SECURITIES ACT. THE REGISTERED OWNER OF THIS BOND AGREES THAT ANY TRANSFER OF THIS BOND WILL BE IN WHOLE IN ACCORDANCE WITH THE PROVISIONS OF THIS BOND.

THE VILLAGE OF DOWNERS GROVE, DUPAGE COUNTY, ILLINOIS ("**Issuer**"), acknowledges itself indebted and for value received hereby promises to pay to the Registered Owner or registered assigns, the principal sum of \_\_\_\_\_ (\$\_\_\_\_\_), on the Maturity Date stated above or on the date fixed for prior redemption, as the case may be, together with interest on such principal sum from the Dated Date of this Bond until the Issuer's Obligations with respect to the payment of such principal sum shall be discharged, at the Interest Rate Per Annum stated above payable on \_\_\_\_\_, 1, 20\_\_\_\_, and thereafter on the first Business Day of each calendar month. This Bond, as to principal and redemption premium, if any, when due, will be payable at the corporate trust office of Amalgamated Bank of Chicago, Chicago, Illinois, or its successors as trustee under the Indenture mentioned below (the "**Trustee**"). Interest on this Bond will be payable by check or bank draft and will be mailed to the registered owner who shall appear on the registration books of the Issuer which shall be kept and maintained by the Registrar hereinafter mentioned, as determined on the \_\_\_\_\_ day of \_\_\_\_\_ and \_\_\_\_\_ (the "**Record Date**") (or, in the case of any proposed redemption of the bond, the day next preceding the date of the first publication of notice of such redemption); *provided*, that at the written request of a Registered Owner of \$1,000,000 or more of bonds, such interest shall be paid by wire transfer of funds to a bank account located in the United States as designated by such Registered Owner. Payment of the principal of, redemption premium, if any, and interest on this bond shall be made in any coin or currency of the United States of America which at the time of payment is legal tender for the payment of public and private debts.

This Bond is the duly authorized issue of Revenue Bonds, designated as Multifamily Housing Revenue Bonds (Downers Grove SLF), Series 2013 (the "**Bonds**"), of the Issuer, limited to the aggregate principal amount of not to exceed \$20,000,000, and authorized and issued under and pursuant to: (i) the act as set forth in the preambles of this Indenture (the "**Act**"), (ii) an Ordinance of the Issuer duly adopted on \_\_\_\_\_, 2013 (the "**Ordinance**"); and (iii) a Trust Indenture from the Issuer and to the Trustee dated as of November 1, 2013 (the



"**Indenture**"). Copies of the Indenture are on file in the office of the Issuer and at the principal corporate trust office of the Trustee.

ALL CAPITALIZED TERMS USED BUT NOT DEFINED IN THIS BOND SHALL HAVE THE RESPECTIVE MEANINGS ASSIGNED TO SUCH TERMS IN THE INDENTURE.

Pursuant to the Loan Agreement, dated as of November 1, 2013 (the "**Loan Agreement**"), between the Issuer and Downers Grove SLF, LLC, an Illinois limited liability company (the "**Borrower**"), the Borrower is obligated to make payments to the Trustee in the amounts and at the times corresponding to the payments of principal of, redemption premium, if any, and interest on the Bonds (the "**Bond Service Charges**") when due. The obligations of the Borrower under the Loan Agreement are evidenced by a Promissory Note of the Borrower (the "**Note**") of even date with the Loan Agreement which is secured by the Mortgage described below. By the Indenture, the Issuer has assigned its right, title and interest in and to the Loan Agreement (except for the Issuer's "**Unassigned Rights**" as defined in the Indenture) to the Trustee as security for the payment of the Bond Service Charges.

The Bonds are issued pursuant to and in compliance with the Act and laws of the State of Illinois.

The Bonds are limited obligations of the Issuer and the principal of, redemption premium, if any, and interest on the Bonds are payable solely from and secured by: (i) amounts paid by the Borrower under the Loan Agreement and the Note; (ii) an assignment to the Trustee of all the Issuer's rights (except for the Unassigned Rights) under the Loan Agreement and the Note; (iii) a pledge of and security interest in all moneys and investments held by the Trustee under the Indenture, including any moneys representing earnings on monies held under the Indenture; and (iv) a mortgage on the Borrower's property located at \_\_\_\_\_ in Downers Grove, Illinois (the "**Mortgage**"). This Bond and the obligation to pay the premium, if any, and interest hereon are special, limited obligations of the Issuer, secured as aforesaid and payable solely out of the revenues and income derived from the Agreement (as defined herein) and the Note (as defined herein) and as otherwise provided in the Indenture (as defined herein), the Note and the Agreement. This Bond and the obligation to pay the premium, if any, and interest hereon shall not be deemed to constitute an indebtedness or an obligation of the Issuer, the State of Illinois (the "State") or any political subdivision thereof within the purview of any constitutional limitation or provision or a charge against the general credit or taxing powers, if any, of any of them. No owner of this Bond shall have the right to compel any exercise of the taxing power, if any, of the Issuer, the State or any political subdivision thereof to pay any principal installment of, premium, if any, or interest on this Bond.

This Bond is transferable, as provided in the Indenture, only upon the registration books of the Issuer which are kept for that purpose at the corporate trust office of the Trustee in Chicago, Illinois, as registrar under the Indenture (the "**Registrar**"), or its successor as Registrar, upon surrender of this Bond together with a written instrument of transfer which is satisfactory to the Registrar and which is duly executed by the registered owner or by his or her duly authorized attorney, and thereupon the Issuer shall issue in the name of the transferee a new registered Bond or Bonds, of the same aggregate principal amount and series, designation, maturity and interest

rate as the surrendered Bond as provided in the Indenture, upon payment of the charges therein prescribed. The Issuer, the Trustee, the Registrar and any Paying Agent of the Issuer may treat and consider the person in whose name this Bond is registered as the holder and absolute owner of this Bond for the purpose of receiving payment of the principal of, redemption premium, if any, and interest due on this Bond and for all other purposes.

**This Bond may be transferred in whole, but not in part (and then only in conjunction with a transfer in whole of the Bond and only to a Qualified Transferee (as defined below). Notwithstanding the foregoing, the Owner may sell participations in this Bond in accordance with applicable law and the Agreement. For purposes of this paragraph, the term "Qualified Transferee" shall mean a "qualified institutional buyer" as defined in Rule 144A promulgated under the United States Securities Act of 1933, as amended.**

UNLESS THIS CERTIFICATE IS PRESENTED BY AN AUTHORIZED REPRESENTATIVE OF THE DEPOSITORY TRUST COMPANY, A NEW YORK CORPORATION ("DTC"), TO THE TRUSTEE OR ITS AGENT FOR REGISTRATION OF TRANSFER, EXCHANGE, OR PAYMENT, AND ANY CERTIFICATE ISSUED IS REGISTERED IN THE NAME OF CEDE & CO. OR IN SUCH OTHER NAME AS IS REQUESTED BY AN AUTHORIZED REPRESENTATIVE OF DTC (AND ANY PAYMENT IS MADE TO CEDE & CO. OR TO SUCH OTHER ENTITY AS IS REQUESTED BY AN AUTHORIZED REPRESENTATIVE OF DTC), ANY TRANSFER, PLEDGE, OR OTHER USE HEREOF FOR VALUE OR OTHERWISE BY OR TO ANY PERSON IS WRONGFUL INASMUCH AS THE REGISTERED OWNER HEREOF, CEDE & CO., HAS AN INTEREST HEREIN.

THE ACT PROVIDES THAT NEITHER THE MEMBERS OF THE ISSUER NOR ANY PERSON EXECUTING THE BONDS SHALL BE LIABLE PERSONALLY ON THE BONDS BY REASON OF THE ISSUANCE OF THIS BOND.

Redemptions. The Bonds are subject to redemption prior to maturity as provided in the Indenture.

It is certified, recited and declared that (a) all conditions, acts and things which are required by the Constitution or by the statutes of the State of Illinois or by the Ordinance or Indenture to exist, to have happened or to have been performed precedent to or in the issuance of this Bond exist, have happened and have been performed, and (b) the Bonds, together with all other indebtedness of the Issuer, are within every debt and other limit prescribed by said Constitution or statutes.

This Bond shall not be entitled to any security or benefit under the terms of the Indenture or be valid or obligatory for any purpose unless the certificate of authentication has been duly executed by the Trustee upon original issuance and thereafter by the Registrar.

IN WITNESS WHEREOF, the Village of Downers Grove, DuPage County, Illinois has caused this Bond to be executed in its name by the manual or facsimile signature of its Mayor and its corporate seal or a facsimile thereof to be impressed or printed hereon and attested by the manual or facsimile signature of its Village Clerk, all as of the Dated Date identified above.

**VILLAGE OF DOWNERS GROVE,  
DUPAGE COUNTY, ILLINOIS**

By: \_\_\_\_\_  
Its: Mayor

[SEAL]

ATTEST:

By: \_\_\_\_\_  
Its: Village Clerk

FORM OF TRUSTEE'S CERTIFICATE OF AUTHENTICATION

This Bond is one of the Bonds described in the within mentioned Indenture.

AMALGAMATED BANK OF CHICAGO,  
as Trustee

By: \_\_\_\_\_  
Authorized Officer

Date of Authentication: \_\_\_\_\_

[FORM OF ASSIGNMENT]

The following abbreviations, when used in the inscription on the face of this Bond, shall be construed as though they were written out in full according to applicable laws or regulations:

UNIF GIFT MIN ACT --	Uniform Gifts to Minor Act
CUST --	Custodian
TEN COM --	as tenants in common
TEN ENT --	as tenants by the entireties
JT TEN --	as joint tenants with right of survivorship and not as tenants in common

Additional abbreviations may also be used though not in the above list.

ASSIGNMENT

FOR VALUE RECEIVED, the undersigned sells, assigns and transfer unto

---

(Name, Address and Taxpayer Identification Number of Assignee)

the Multifamily Housing Revenue Bonds (Downers Grove SLF), Series 2013 of the Village of Downers Grove, DuPage County, Illinois and does hereby irrevocably constitute and appoint \_\_\_\_\_ to transfer the Bond on the books kept for registration thereof with full power of substitution in the premises.

Dated: \_\_\_\_\_

---

Registered Owner

NOTICE: The signature to this Assignment must correspond with the name as it appears upon the face of the Bond in every particular, without alteration or enlargement or any change whatever.

Signature Guaranteed:

Taxpayer Identification

Number: \_\_\_\_\_

NOTICE: Signature(s) must be guaranteed by a guarantor institution participating in the Securities Transfer Agents Medallion Program or in such other guarantee program acceptable to the Trustee.

SCHEDULE A

TABLE OF ADVANCES

<u>Date</u>	<u>Advance</u>	Principal Installment/ <u>Amortization</u>	<u>Principal Amount</u>
-------------	----------------	---	-------------------------

**RESOLUTION NO.**

**A RESOLUTION AUTHORIZING EXECUTION OF AN  
AGREEMENT BETWEEN THE VILLAGE OF DOWNERS GROVE  
DELTA DEVELOPMENT OF DOWNERS GROVE, LLC  
AND DOWNERS GROVE SLF, LLC**

BE IT RESOLVED by the Village Council of the Village of Downers Grove, DuPage County, Illinois, as follows:

1. That the form and substance of a certain Agreement (the “Agreement”), between the Village of Downers Grove (the “Village”), Delta Development of Downers Grove, LLC (hereinafter referred to as “Delta”) and Downers Grove SLF, LLC (hereinafter referred to as “DG SLF”), for certain economic incentives for the construction of a senior living facility, as set forth in the form of the Agreement submitted to this meeting with the recommendation of the Village Manager, is hereby approved.

2. That the Village Manager and Village Clerk are hereby respectively authorized and directed for and on behalf of the Village to execute, attest, seal and deliver the Agreement, substantially in the form approved in the foregoing paragraph of this Resolution, together with such changes as the Manager shall deem necessary.

3. That the proper officials, agents and employees of the Village are hereby authorized and directed to take such further action as they may deem necessary or appropriate to perform all obligations and commitments of the Village in accordance with the provisions of the Agreement.

4. That all resolutions or parts of resolutions in conflict with the provisions of this Resolution are hereby repealed.

5. That this Resolution shall be in full force and effect from and after its passage as provided by law.

\_\_\_\_\_  
Mayor

Passed:

Attest: \_\_\_\_\_  
Village Clerk

**AGREEMENT BETWEEN THE VILLAGE OF DOWNERS GROVE  
DELTA DEVELOPMENT OF DOWNERS GROVE, LLC AND DOWNERS GROVE SLF, LLC**

THIS AGREEMENT (this "Agreement"), is made and entered into as of the \_\_\_\_ day of October, 2013 ("Agreement Date") by and between the **VILLAGE OF DOWNERS GROVE, ILLINOIS**, an Illinois municipal home rule corporation, located in DuPage County, Illinois (the "Village"), **DELTA DEVELOPMENT OF DOWNERS GROVE, LLC**, an Illinois limited liability corporation (hereinafter referred to as "Delta") and **DOWNERS GROVE SLF, LLC** (hereinafter referred to as "DG SLF").

**RECITALS**

**WHEREAS**, the Village is a home rule unit of government in accordance with Article VII, Section 6, of the Constitution of the State of Illinois, 1970; and

**WHEREAS**, the Village has the authority, pursuant to the laws of the State of Illinois, to promote the health, safety and welfare of the Village and its inhabitants, to prevent the presence of blight, to encourage private development in order to enhance the local tax base, to increase additional tax revenues realized by the Village, foster increased economic activity within the Village, to increase employment opportunities within the Village, and to enter into contractual agreements with third parties for the purpose of achieving the aforesaid purposes, and otherwise in the best interests of the Village; and

**WHEREAS**, DG SLF is the contract purchaser for the property at 4200 Lacey Road, Downers Grove; and

**WHEREAS**, Delta and DG SLF are planning on constructing and operating a 120 unit support living facility (the "SLF") on the Property; and

**WHEREAS**, the Village has determined that it is desirable and in the Village's best interests to offer certain economic incentives to Delta and DG SLF in the manner set forth herein and as this Agreement may be supplemented and amended; and



WHEREAS, this Agreement has been submitted to the Corporate Authorities of the Village for consideration and review, the Corporate Authorities have taken all actions required to be taken prior to the execution of this Agreement in order to make the same binding upon the Village according to the terms hereof, and any and all actions of the Corporate Authorities of the Village precedent to the execution of this Agreement have been undertaken and performed in the manner required by law; and

WHEREAS, this Agreement has been submitted to the authorized representatives of Delta and DG SLF for consideration and review, which authorized representatives have taken all actions required to be taken prior to the execution of this Agreement in order to make the same binding upon Delta and DG SLF according to the terms hereof, and any and all action of Delta and DG SLF precedent to the execution of this Agreement has been undertaken and performed in the manner required by law.

NOW THEREFORE, in consideration of the foregoing and of the mutual covenants and agreements herein contained, and other good and valuable consideration, the receipt and sufficiency of which are hereby acknowledged, it is hereby agreed as follows:

**ARTICLE ONE**  
**INCORPORATION OF RECITALS**

The findings, representations and agreements set forth in the above Recitals are material to this Agreement and are hereby incorporated into and made a part of this Agreement as though fully set out in this Article One, and constitute findings, representations and agreements of the Village and of Delta and DG SLF according to the tenor and import of the statements in such Recitals.

## ARTICLE TWO DEFINITIONS

For the purposes of this Agreement, unless the context clearly requires otherwise, words and terms used in this Agreement shall have the meanings provided from place to place herein, including above in the recitals hereto and as follows:

"Affiliate" means any person or entity that, directly or indirectly, controls, is controlled by or is under common control with Delta and DG SLF. For purposes of this definition, "control" means possessing the power to direct or cause the direction of the management and policies of the entity ownership of a majority of the voting interests of the entity.

"Agreement" means this Agreement and all of the exhibits and attachments referenced herein and made a part hereof.

"Change in Law" means the occurrence, after the Effective Date, of an event described below, provided (a) such event materially changes the costs or ability of the Party relying thereon to carry out its obligations under this Agreement and (b) such event is not caused by the Party relying thereon: Change in Law includes any of the following: (i) the enactment, adoption, promulgation or modification of any federal, state or local law, ordinance, code, rule or regulation (other than by the Village); (ii) the order or judgment of any federal or state court, administrative agency or other governmental body; (iii) the imposition of any conditions on, or delays in, the issuance or renewal of any governmental license, approval or permit (or the suspension, termination, interruption, revocation, modification, denial or failure of issuance or renewal thereof) necessary for the undertaking of the services to be performed under this Agreement; or (iv) the adoption, promulgation, modification or interpretation in writing of a written guideline or policy statement by a governmental agency (other than the Village or with respect to those made by the Village, only if they violate the terms of this Agreement).

"Corporate Authorities" means the Mayor and Village Council of the Village of Downers Grove, Illinois.

"Day" means a calendar day.

"Party" means the Village, Delta and/or DG SLF and its successors and/or assigns as permitted herein, as the context requires.

"Person" means any individual, corporation, partnership, limited liability company, joint venture, association, trust, or government or any agency or political subdivision thereof, or any agency or entity created or existing under the compact clause of the United States Constitution.

"Project" means the construction, completion, and operation of the SLF on the Property.

"Property" means the approximately 120 unit supportive living facility located within the Village at 4200 Lacey Road.

"State" means the State of Illinois.

"Uncontrollable Circumstance" means any event which:

- (a) is beyond the reasonable control of and without the fault of the Party relying thereon; and
- (b) is one or more of the following events:
  - (i) a Change in Law;
  - (ii) insurrection, riot, civil disturbance, sabotage, act of the public enemy, explosion, nuclear incident, war or naval blockade;
  - (iii) epidemic, hurricane, tornado, landslide, earthquake, lightning, fire, windstorm, other extraordinary weather conditions or other similar Act of God;
  - (iv) governmental condemnation or taking other than by the Village; and
  - (v) strikes or labor disputes, other than those caused by the acts of Developer.

Uncontrollable Circumstance shall not include: (1) economic hardship or impracticability of performance, (2) commercial or economic frustration of purpose, (3) unavailability of materials, strikes or labor disputes caused by the acts of Developer, or (4) a failure of performance by a contractor (except as caused by events which are Uncontrollable Circumstances as to the contractor).

"Village" means the Village of Downers Grove, Illinois, an Illinois municipal corporation.

"Village Council" means the Mayor and Commissioners elected by the residents of the Village, as it may exist from time to time.

### ARTICLE THREE CONSTRUCTION

This Agreement, except where the context by clear implication shall otherwise require, shall be construed and applied as follows:

(a) Definitions include both singular and plural.

(b) Pronouns include both singular and plural and cover all genders.

(c) The word "include", "includes" and "including" shall be deemed to be followed by the phrase "without limitation".

(d) Headings of Sections herein are solely for convenience of reference and do not constitute a part hereof and shall not affect the meaning, construction or effect hereof.

(e) All exhibits attached to this Agreement shall be and are operative provisions of this Agreement and shall be and are incorporated by reference in the context of use where mentioned and referenced in this Agreement. In the event of a conflict between any exhibit and the terms of this Agreement, the terms of this Agreement shall control.

(f) Any certificate, letter or opinion required to be given pursuant to this Agreement means a signed document attesting to or acknowledging the circumstances, representations, opinions of law or other matters therein stated or set forth. Reference herein to supplemental

agreements, certificates, demands, requests, approvals, consents, notices and the like means that such shall be in writing whether or not a writing is specifically mentioned in the context of use.

(g) The Village Manager, unless applicable law requires action by the Corporate Authorities, shall have the power and authority to make or grant or do those things, certificates, requests, demands, notices and other actions required that are ministerial in nature or described in this Agreement for and on behalf of the Village and with the effect of binding the Village as limited by and provided for in this Agreement. Delta and DG SLF are entitled to rely on the full power and authority of the persons executing this Agreement on behalf of the Village as having been properly and legally given by the Village.

(h) In connection with the foregoing and other actions to be taken under this Agreement, and unless applicable documents require action by Delta or DG SLF in a different manner, Delta hereby designates Michael Fiandaca and DG SLF hereby designates Michael Fiandaca as the authorized representatives who shall individually have the power and authority to make or grant or do all things, supplemental agreements, certificates, requests, demands, approvals, consents, notices and other actions required or described in this Agreement for and on behalf of Delta or DG SLF and with the effect of binding Delta or DG SLF in that connection (each such individual being an "Authorized Representative"). Delta and DG SLF shall have the right to change their Authorized Representatives by providing the Village with written notice of such change, which notice shall be sent in accordance with Article Eight, Paragraph 4.

#### **ARTICLE FOUR** **IMPLEMENTATION OF PROJECT**

The Village, Delta and DG SLF agree to cooperate in implementing the Project in accordance with the respective obligations set forth in this Agreement.

**ARTICLE FIVE**  
**VILLAGE'S OBLIGATIONS**

1.     *Village Cooperation:* The Village agrees to cooperate with Delta and DG SLF in its attempts to obtain all necessary approvals for the Project and its operations therein from any governmental or quasi-governmental entity other than the Village. The Village shall duly review and consider any application for permits filed by Delta and DG SLF in conjunction with this Agreement.

2.     *Waiver of Permit Fees:* The Village agrees to waive One Hundred Percent (100%) of permit and plan review fees associated with the construction of the Project (the "Fee Waiver"). It is agreed that the Fee Waiver shall not include any fees for outside consultants, experts or any other out-of-pocket expenses incurred by the Village. Additionally, the Village shall cooperate with Delta and DG SLF in implementing the terms and conditions of this Agreement.

3.     *Waiver of Recapture Fees:* The Village agrees to waive the Village's portion of the recapture fees due to the Village and Sanitary District in connection with the construction of the Project pursuant to the recapture agreement dated January 20, 1998 and recorded as Document Number R1998-119106.

**ARTICLE SIX**  
**DELTA AND DG SLF OBLIGATIONS**

1.     *Compliance with Village Ordinances:* Delta and DG SLF shall be in material compliance with all terms and conditions of any and all Village Ordinances and all other terms and conditions of this Agreement. The Village shall not unreasonably withhold the issuance of any permits or payments.

2.     *Commitment to Cooperate with Vacation of Consent Decree:* Delta and DG SLF shall cooperate with the Village in securing an Agreed Order to Vacate the Consent Decree dated October 26, 1993 as it relates to the property at 4200 Lacey Road, Downers Grove. It is

agreed that prior to the issuance of any building permit(s) for the Project, the Agreed Order Vacating the Consent Decree shall be issued.

3. *Construction of Project:* Delta and DG SLF and its agents shall diligently pursue obtaining all required permits and shall cause construction of the Project on the Property to be prosecuted and completed with due diligence, in good faith and without delay, subject to Uncontrollable Circumstances and the other provisions of this Agreement.

4. *Compliance with Applicable Laws:* Delta and DG SLF and their agents shall at all times acquire, install, construct, operate and maintain the Project in conformance with all applicable laws, rules, ordinances and regulations. All work with respect to the Project shall conform to all applicable federal, State and local laws, regulations and ordinances, including, but not limited to, zoning, subdivision and planned development codes, building codes, environmental codes, life safety codes, property maintenance codes and any other applicable codes and ordinances of the Village.

5. *Copies of Agreements:* Upon request of the Village, Delta and DG SLF shall submit copies of any and all leases, contracts to purchase and property title documents for land subject to the terms of the Agreement.

#### **ARTICLE SEVEN** **BREACH**

In the event of breach of any of the terms and conditions of the Agreement, the non-breaching party shall have the right to terminate this Agreement, which will not relieve the breaching party from performance.

#### **ARTICLE EIGHT** **MISCELLANEOUS PROVISIONS**

1. *Additional Documentation:* Each party agrees to execute any additional documents which may be required to carry out the provisions of this Agreement

2. *Jurisdiction and Choice of Law:* This Agreement shall be governed by and construed in accordance with the laws of the State of Illinois, and the sole and exclusive venue for any disputes arising out of this Agreement shall be the appropriate State or federal court located within the State.

3. *Waiver:* A waiver of any part of this Agreement shall be limited to that specific event and shall not be a waiver of the entire Agreement.

4. *Notice:* Any notices required in this Agreement shall be effective when in writing and three (3) days after mailing by certified mail return receipt requested, or by delivering the same in person or to an officer of such party or by prepaid telegram or private overnight courier, when appropriate, addressed to the party to be notified.

All notices to Downers Grove shall be sent to:

Village Manager  
Village of Downers Grove  
801 Burlington Avenue  
Downers Grove, Illinois 60515

With copy to:

Village Attorney  
Village of Downers Grove  
801 Burlington Avenue  
Downers Grove, Illinois 60515

All notices to Delta shall be sent to:

Michael Fiandaca  
8 South Michigan Avenue  
31<sup>st</sup> Floor  
Chicago, Illinois 60603

All notices to DG SLF shall be sent to:

Theodore Stec  
Downers Grove SLF, LLC  
4200 Lacey Road  
Downers Grove, IL 60515



4. *Successors & Assigns:* This Agreement and the covenants, rights, benefits and obligations hereunder shall be binding upon and inure to the benefit of the Village, Delta and DG SLF, and their respective successors and assigns, provided, however, that, Delta and DG SLF may not assign their rights under this Agreement without the express written approval of the Village.

5. *Further Assistance and Corrective Instruments:* The Village, Delta and DG SLF agree that they will, from time to time, execute, acknowledge and deliver, or cause to be executed, acknowledged and delivered, such supplements hereto and such further instruments as may be reasonably required for carrying out the intention of or facilitating the performance of this Agreement to the extent legally permitted and within the Village's sound legal discretion.

6. *Time of the Essence:* Time is of the essence of this Agreement.

7. *Integration:* Except as otherwise expressly provided herein, this Agreement supersedes all prior agreements, negotiations and discussions relative to the subject matter hereof and is a full integration of the agreement of the Village, Delta and DG SLF.

8. *Counterparts:* This Agreement may be executed in several counterparts, each of which shall be an original and all of which shall constitute but one and the same Agreement.

9. *Severability:* If any provision of this Agreement, or any Section, sentence, clause, phrase or word, or the application thereof, in any circumstance, is held to be invalid, the remainder of this Agreement shall be construed as if such invalid part were never included herein, and this Agreement shall be and remain valid and enforceable to the fullest extent permitted by law.

10. *Entire Contract and Amendments:* This Agreement (together with the exhibits attached hereto) is the entire contract between the Village, Delta and DG SLF relating to the subject matter hereof, supersedes all prior and contemporaneous negotiations, understandings

and agreements, written or oral, between the Village, Delta and DG SLF, and may not be modified or amended except by a written instrument executed by the Village, Delta or DG SLF.

11. *Third Parties:* Nothing in this Agreement, whether expressed or implied, is intended to confer any rights or remedies under or by reason of this Agreement on any other persons other than the Village, Delta and DG SLF, nor is anything in this Agreement intended to relieve or discharge the obligation or liability of any third persons to either the Village, Delta or DG SLF, nor shall any provision give any third parties any rights of subrogation or action over or against either the Village, Delta or DG SLF. This Agreement is not intended to and does not create any third party beneficiary rights whatsoever.

12. *No Personal Liability of Officials of Village, Delta or DG SLF:* No covenant or agreement contained in this Agreement shall be deemed to be the covenant or agreement of the Mayor, Village Council member, Village Manager, any official, officer, partner, member, director, agent, employee or attorney of the Village, Delta or DG SLF, in his or her individual capacity, and no official, officer, partner, member, director, agent, employee or attorney of the Village, Delta or DG SLF shall be liable personally under this Agreement or be subject to any personal liability or accountability by reason of or in connection with or arising out of the execution, delivery and performance of this Agreement, or any failure in that connection.

13. *Repealer:* To the extent that any ordinance, resolution, rule, order or provision of the Village's code of ordinances, or any part thereof, is in conflict with the provisions of this Agreement, the provisions of this Agreement shall be controlling, to the extent lawful.

14. *Term:* This Agreement shall remain in full force and effect upon the effective date stated herein.

15. *Municipal Limitations:* All municipal commitments are limited to the extent required by law.

16. *Effectiveness:* The Effective Date for this Agreement shall be the day on which this Agreement is fully executed by the Village, Delta or DG SLF.

IN WITNESS WHEREOF, the parties hereto have caused this Agreement to be executed on or as of the day and year first above written.


VILLAGE OF DOWNERS GROVE,  
an Illinois municipal corporation

\_\_\_\_\_  
By: Mayor


ATTEST:

\_\_\_\_\_  
By: Village Clerk


DELTA DEVELOPMENT OF DOWNERS  
GROVE, LLC  
an Illinois limited liability corporation

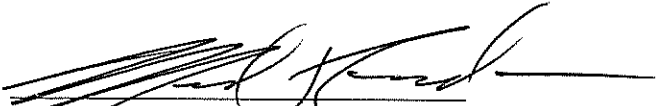  
By: Chief Operating Officer


ATTEST:

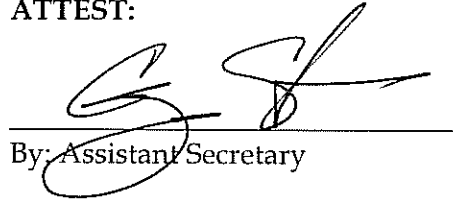  
By: Assistant Secretary

DOWNERS GROVE SLF, LLC  
an Illinois limited liability corporation

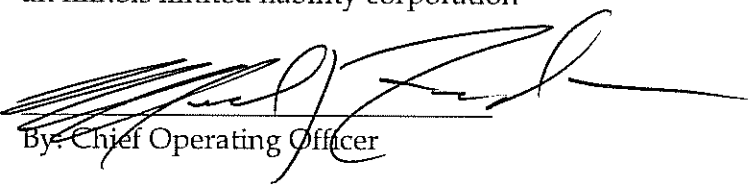  
By: Chief Operating Officer

ATTEST:

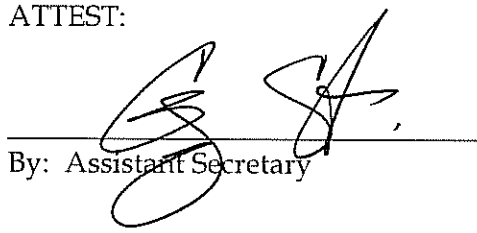  
By: Assistant Secretary