

VILLAGE OF DOWNERS GROVE
Report for the Village Council Meeting
9/15/2015

SUBJECT:	SUBMITTED BY:
License Agreement with Scientel Wireless to Install, Maintain and Operate Antenna on Village Property- 4414 Downers Drive	Enza I. Petrarca Village Attorney

SYNOPSIS

A resolution has been prepared authorizing approval of a License Agreement with Scientel Wireless, LLC to install, maintain and operate an antenna on Village property located at 4414 Downers Drive.

STRATEGIC PLAN ALIGNMENT

The goals for 2015-2017 *Steward of Financial, Environmental and Neighborhood Sustainability*.

FISCAL IMPACT

The proposed agreement shall commence on June 1, 2015, or upon issuance of a building permit (whichever occurs later). The initial term is through December 31, 2015, with two 5-year extensions. Approval of the proposed agreement would result in the Village collecting \$4,000.00 in monthly license fees with a 4% increase each year thereafter. The contract shall run through December 31, 2025.

RECOMMENDATION

Approval on the September 15, 2015 consent agenda.

BACKGROUND

Scientel Wireless, LLC is a provider of wireless communication services in the Chicagoland area. Scientel contacted the Village concerning its desire to install an antenna on the Village's water tower located at 4414 Downers Drive. Associated equipment cabinets will be placed on ground space as well. The license agreement is only for the installation of antenna on existing Village Council approved sites, and will not extend the height of the tower. As such, no special use approval is required pursuant to the Zoning Ordinance.

ATTACHMENTS

Resolution
Agreement

RESOLUTION NO. _____

**A RESOLUTION AUTHORIZING EXECUTION OF A LICENSE AGREEMENT
BETWEEN THE VILLAGE OF DOWNERS GROVE AND
SCIENTEL WIRELESS, LLC TO INSTALL, MAINTAIN AND OPERATE
ANTENNA EQUIPMENT ON VILLAGE PROPERTY**

BE IT RESOLVED by the Village Council of the Village of Downers Grove, DuPage County, Illinois as follows:

1. That the form and substance of a certain License Agreement ("Agreement"), between the Village of Downers Grove ("Village") and Scientel Wireless, LLC ("Licensee") for the installation, maintenance and operation of antenna equipment on Village property located at 4414 Downers Drive, Downers Grove, IL, as set forth in the Agreement submitted to this meeting with the recommendation of the Village Manager, is hereby approved.

2. That the Village Manager and Village Clerk are hereby respectively authorized and directed for and on behalf of the Village to execute, attest, seal and deliver the Agreement, substantially in the form approved in the foregoing paragraph of this Resolution, together with such changes as the Manager shall deem necessary.

3. That the proper officials, agents and employees of the Village are hereby authorized and directed to take such further action as they may deem necessary or appropriate to perform all obligations and commitments of the Village in accordance with the provisions of the Agreement.

4. That all resolutions or parts of resolutions in conflict with the provision of this Resolution are hereby repealed.

5. That this Resolution shall be in full force and effect from and after its passage as provided by law.

Mayor

Passed:

Attest: _____
Village Clerk

Site: 4414 Downers Drive

**LICENSE AGREEMENT BETWEEN THE VILLAGE OF DOWNERS
GROVE AND SCIENTEL WIRELESS, LLC TO INSTALL,
MAINTAIN AND OPERATE ANTENNA EQUIPMENT ON VILLAGE PROPERTY**

WITNESSETH

WHEREAS, the Village of Downers Grove (hereinafter referred to as the "Village") is an Illinois municipal corporation and a home rule unit, pursuant to the laws of the State of Illinois; and

WHEREAS, the Village is the owner and lessor of certain real estate located at 4414 Downers Drive, Downers Grove, Illinois (the "Property"), upon which is located a Village Water Tower (hereinafter referred to as the "Tower"); and

WHEREAS, Scientel Wireless, LLC (hereinafter referred to as the "Licensee") has requested permission to install communications antenna (hereinafter referred to as the "Antenna") on the top of the Tower (the "Tower Space") and certain related equipment on the ground (the "Ground Space"); and

NOW, THEREFORE, in consideration of the mutual promises, covenants and conditions, the Village and the Licensee agree as follows:

1. CONTRACT DOCUMENTS:

The provisions set forth in the preamble and the following exhibits are incorporated into and made a part of this Agreement:

- a. Exhibit 1 - Site map(s) of the Property (or upgrades thereto), as amended from time to time and approved by the Village, showing the Tower Space and the Ground Space, together with the areas on the Property licensed to Licensee to provide access and utility service to the Ground Space (collectively the "Licensed Premises") which includes location of any proposed underground utilities necessary for operation of the Antenna.
- b. Exhibit 2 - Plans and specifications (or upgrades thereto), as amended from time to time and approved by the Village, for the Antenna and any cables or utility lines installed on the Licensed Premises and the equipment cabinets to be installed on the Licensed Premises and used for housing of the related Antenna equipment (collectively the "Licensee Improvements.")
- c. Exhibit 3 - Plans and specifications (or upgrades thereto), as amended from time to time and approved by the Village, for the Antenna and any cables or utility lines installed on the Licensed Premises for any sublicensee.

2. GRANT OF LICENSE:

The Village hereby grants to the Licensee the right, permission and authority to install, operate and maintain Licensee's Improvements upon the terms and conditions hereinafter specified. This Agreement shall not terminate upon the sale, assignment or transfer of the

Site: 4414 Downers Drive

Property, but shall run with the land.

3. **SPECIFICATIONS:**

The Licensee shall comply with the following specifications:

a. *In general:* During the term of this Agreement, there shall be no substantial variations, modifications, or upgrades from the plans and specifications contained in the attached Exhibits without the prior written approval of the Village, which approval shall not be unreasonably withheld or delayed.

b. The Antenna shall be installed, attached to the Tower, and maintained in conformance with Exhibit 2 and any applicable State and federal requirements. The Antenna shall be located more than ten (10) feet from any existing antenna equipment and shall not exceed seventy-two (72) inches in height.

4. **CONSTRUCTION, INSTALLATION AND MAINTENANCE:**

The Licensee may install, repair, maintain, or replace the Antenna, subject to the following conditions:

a. Licensee shall obtain all required permits and authorizations from the Village, in accordance with the applicable ordinances, prior to commencing any work under this Agreement. Such work shall comply with applicable codes and regulations and shall be conducted in a workmanlike manner.

b. Licensee shall obtain all necessary approvals from any regulatory authorities for the operation of the Antenna. Further, the Licensee shall comply with all applicable laws and regulations of such regulatory authorities including, but not limited to the Federal Communications Commission.

c. All costs connected with the installation, maintenance, repair, use and removal of Licensee's Improvements and any related equipment shall be the responsibility of the Licensee.

d. Licensee shall not take any action or allow any action to be done which may impair the use of or damage the Tower.

e. The Licensee may not interfere with the use by the Village, its officers, agents and employees, of the Tower or the Property on which it is located.

f. Licensee shall be entitled to access their equipment Monday through Friday, 7:00am to 3:30pm CST, by contacting the Village Building Services Department at 630/434-5551 (801 Burlington Tower) or the Public Works Department at 630/434-5460 (for all other Towers). If access is required after business hours, on weekends, on a holiday or in the event of an emergency, Licensee shall contact the Village Operations Center at 630/434-5706 or 630/434-5707.

Site: 4414 Downers Drive

g. The Licensee shall maintain Licensee's Improvements in good repair, and in a clean and sightly condition.

h. Upon termination of this Agreement by either party, the Licensee shall, within thirty (30) days and at its expense, remove the Licensee Improvements and restore the Licensed Premises to substantially its original condition, reasonable wear and tear excepted.

i. If Licensee abandons its use of Licensee's Improvements, Licensee shall, within thirty (30) days of receipt of written notice from the Village notifying the Licensee of such abandonment and at its expense, remove the Licensee's Improvements and restore the Tower to substantially its original condition. Licensee's Improvements will be presumed abandoned if it is not operated for a period of one month or more. If Licensee's Improvements are not removed within thirty (30) days, the Village may remove Licensee's Improvements and the Licensee shall reimburse the Village for the costs of such removal.

5. NON-INTERFERENCE WITH VILLAGE OPERATIONS:

Neither this Agreement nor Licensee's Improvements shall interfere or obstruct the functioning of the Village's operations and services. Licensee warrants that Licensee's Improvements shall be constructed, installed, maintained and operated in such a manner as to not interfere or obstruct any radio or electronic equipment or signals of the Village's radio and data systems. In the event such interference occurs, and the interference cannot be eliminated by Licensee after reasonable efforts, the Village may terminate this Agreement, in accordance with Paragraph 8(b) of this Agreement. Provided after notice to Licensee, the Village may immediately terminate this Agreement, or require that operation of the Antenna or any of Licensee's Improvements be immediately ceased where it determines that the Antenna or Licensee's Improvements present an immediate and serious danger to the public health, welfare or safety due to interference with the operation of the Village's radio and data systems.

6. TERM:

a. This Agreement shall have an Initial Term beginning June 1, 2015, or upon the issuance of a building permit, (whichever occurs later), and ending December 31, 2015, and two (2) five-year Extension Terms beginning January 1, 2016, and January 1, 2021, respectively. The first extension term beginning January 1, 2016, shall automatically commence. The second extension term beginning January 1, 2021, shall automatically commence unless either party provides the Village with written notice of its election not to renew the License at least one hundred and twenty (120) days prior to the expiration of the current term. The final date of the agreement shall be December 31, 2025.

b. After January 1, 2020, Licensee may request the Village to enter into negotiations towards renewing or extending this Agreement. Any renewal or extension shall be

Site: 4414 Downers Drive

7. **COMPENSATION:**

Upon execution of this agreement, Licensee shall pay to the Village a license fee of \$4,000.00 per month each month of 2015. **Thereafter, effective on the first day of January in each subsequent year during the term of the Agreement, the monthly license fee shall increase in an amount equal to the fee for the preceding year multiplied by 4%.** The monthly fee shall be paid to the Village of Downers Grove, Village Hall, 801 Burlington Avenue, Downers Grove, IL 60515 each month by the 10th of the month.

8. **TERMINATION:**

This Agreement may be terminated as follows:

a. Licensee may terminate this Agreement at any time upon sixty (60) days written notice to the Village without further liability if Licensee does not obtain all permits or other approvals required from any governmental authority or any easements required from any third party to operate the PCS system, or if any such approval is canceled, expires or is withdrawn or terminated, or if the Village fails to have proper ownership of the Tower or Property or authority to enter into this Agreement, or if Licensee, for any other reason, in its sole discretion, determines that it will be unable to use the Tower or the Property, however, if Licensee terminates this Agreement without cause, it shall pay the Village a termination penalty equal to three months of the current rental amount.

b. In the event either party fails to comply with the terms of this Agreement such party shall be considered in default and the non-defaulting party may serve written notice of its intent to terminate this Agreement. Except where the public health or safety is threatened, the notice shall give the defaulting party not less than thirty (30) days to correct such non-compliance. In the event the default is not corrected within thirty (30) days of such notice, the non-defaulting party may terminate this Agreement by serving a written notice of termination. Notwithstanding the preceding, if any default cannot be cured within thirty (30) days and the defaulting party has diligently commenced and continues to take reasonable action necessary to cure the default, the defaulting party shall be entitled to a reasonable extended period of time in order to cure the default.

c. In the event the Tower is destroyed or substantially damaged so as to substantially effect Licensee's use of the Property, this Agreement shall be considered terminated.

9. **TOWER REPAIR/MAINTENANCE:**

Upon receiving ninety (90) days notice from the Village that it intends to repair or perform maintenance to the Tower, Licensee shall, at its own expense and in such manner as the Village shall reasonably request, immediately remove, relocate, change or alter the position of Licensee's Improvements. During the term of this Agreement, the Tower may be refurbished and/or painted. Refurbishment and/or painting will take

Site: 4414 Downers Drive

several months to complete (approximately five to eight months). Prior to beginning refurbishment and/or painting, Licensee understands that its Antenna shall be removed from the Tower upon notice from the Village and that the Antenna shall not be reinstalled until the refurbishment and/or painting is completed and the Village has approved such reinstallation, which approval shall not be unreasonably withheld, conditioned or delayed. During such period, Licensee may, at its sole cost and expense, install the Antenna on a temporary telephone pole or bring a cell on wheels outside the shrouded area of the tower in a location approved by the Village. However, such temporary arrangement shall not interfere with the refurbishment and/or painting of the tower or with other Village operations on the site. The Village shall not be responsible for any costs of removal, relocation, and reinstallation of the Antenna as a result of the refurbishment and/or painting.

10. RESTORATION:

When the Licensee does any work on or affecting the Licensed Premises, it shall, at its own expense, restore the Licensed Premises to as good a condition as existed before the work was undertaken, unless otherwise directed by the Village. If the Licensee fails to restore the Licensed Premises, the Village may, after communications with the Licensee and after affording the Licensee a reasonable opportunity to correct the situation, restore the Licensed Premises, or remove the obstruction therefrom. No such prior written notice shall be required in the event that the Village determines that an emergency situation exists. The Licensee shall pay the Village for any reasonable costs of such restoration within fourteen (14) days after receiving a bill from the Village for such work.

11. UTILITIES:

Licensee shall be responsible for obtaining adequate utilities for operation of Licensee's Improvements, including electricity from any source available on the Property as along as the electricity for Licensee's Improvements are separately metered. Any utilities to be installed must be underground and at a location approved by the Village. Licensee shall pay for the electricity or any other utility it consumes in its operations at the rate charged by the servicing utility company and the Village shall not be liable for such charges.

12. TAXES:

Licensee is solely responsible for payment of taxes on the leasehold (PIN# _____). Licensee is solely responsible to determine the taxes owed and to comply with the DuPage County payment procedures. Licensee shall reimburse the Village for any personal or real property taxes which are assessed as a result of Licensee's Improvements and directly attributable to its use of the Property under the terms of this Agreement. Licensee shall have the right, at its own expense and without expense to the Village, to contest by appropriate proceedings, conducted with due diligence and in good faith, the validity of the amount of taxes or reassessment as applicable to the Licensed Premises or the Licensee Improvements. In the event that the Village becomes aware of any tax delinquency and that delinquency is not cured by the Licensee within thirty (30) days from the date the Village sends written notice, the

Site: 4414 Downers Drive

Village shall have the right to remove any of Licensee's equipment and terminate this Agreement.

13. INDEMNIFICATION:

Licensee shall indemnify, become responsible for and hold harmless the Village, its boards, committees, commissions, officers, agents and employees from any and all liability arising out of the existence of this Agreement; the installation, existence, maintenance or repair of Licensee's Improvements; or any act or omission of Licensee, its officers, agents and employees, except for liability which arises from the Village's or its employees' or agents' negligence or intentional misconduct.

For purposes of this Agreement, the term "liability" includes, but is not limited to: actual or claimed loss or damage to property or injury to or death of persons; actual or claimed responsibility for such loss, damage, injury or death; and any and all judgments, decrees, costs and expenses of every sort and kind of incident to such loss, damage, injury, death or responsibility, including, but not limited to, court costs, fines and attorney's fees.

14. INSURANCE:

At all times while this Agreement remains in effect, and in recognition of the indemnification provided in the foregoing Paragraph 13, the Licensee shall, at its own cost and expense, maintain a program of third party liability insurance and/or self-insurance to protect the Village, its officers, employees and agents from any liability for bodily injury, death, and property damage occasioned by the activities of the Licensee under this Agreement.

a. During the Term of the Agreement. Licensee shall procure, pay for and maintain in full force and effect during the entire term of the agreement (i) worker's compensation insurance as required by law and which insures Village against worker's compensation claims arising out of Licensee's activities on the Tower; (ii) fire and casualty insurance covering Licensee's Improvements in an amount not less than one hundred percent (100%) of their actual replacement cost; and (iii) commercial general liability insurance, including broad form property damage insurance for bodily injuries and property damage. Such General Liability Insurance shall include coverage for the premises, operations, underground, collapse, explosion, products and the loss of use, and shall name as Additional Insureds the Village, and its officers, boards, commissions, elected and appointed officials, agents and employees. Such insurance shall be in the amount of One Million Dollars (\$1,000,000.00) per occurrence and Two Million Dollars (\$2,000,000.00) in the aggregate.

b. During Construction/Installation. During construction/installation, Licensee's contractor shall also maintain and provide Village with evidence of each of the insurance coverages specified in subparagraph (a) and in the amounts so specified. In addition, the contractor shall provide builder's risk insurance on an "all risks" basis for one hundred percent (100%) of the insurable value of all construction work in place or in progress

Site: 4414 Downers Drive

from time to time, insuring the project, including materials in storage and while in transit, against loss or damage by fire or other casualty, with extended coverage, vandalism and malicious mischief coverage, bearing a replacement cost agreed amount endorsement.

c. Policies. The policy or policies of insurance required by subparagraphs (a) and (b) shall be underwritten by a company or companies authorized to do business in the State of Illinois, shall be reasonably satisfactory to Village, shall name Village as an additional insured and a certificate of insurance shall be delivered to the Village prior to the commencement of the term of this Agreement. Licensee or, where applicable, Licensee's contractors shall furnish Village with a written notice of any cancellation, reduction or modification of insurance required under this Section.

15. LIENS:

Licensee agrees that it will not permit or suffer any lien to be put upon or arise or accrue against the Property in favor of any person or persons, individual or corporate, furnishing either labor or material in any work herein proposed, and the Licensee further covenants and agrees to hold the Village and its property free from any and all liens, or rights or claim of lien, which may or might arise or accrue under or be based upon any mechanic's lien law of the State of Illinois. If any such lien or claim for lien is filed or recorded against the Property, the Village shall give Licensee notice thereof and demand that Licensee remove the same, or post adequate security to insure the removal of the same following the resolution of any dispute between Licensee and the lienholder, within thirty (30) days after such notice. Nothing in this provision shall restrict Licensee from granting a security interest in all or any part of Licensee's Improvements and to file of record UCC financing statements and/or fixture filings to perfect the same.

16. ASSIGNMENT AND SUBLEASING:

This Agreement may not be assigned or transferred without the express written consent of the Village, which shall not be unreasonably withheld, conditioned or delayed. The Village agrees to respond to any such request within thirty (30) days from receipt of the request. Any assignment or transfer without such written consent shall, at the option of the Village, be deemed to be void and of no effect. Provided, however, this Agreement may be assigned or transferred to Licensee's parent or subsidiary, successor legal entity or other affiliate of Licensee without the Village's written consent as long as the Village is given written notice of the assignment or transfer within thirty (30) days thereof.

The Village must approve any sublease to any entity that is not Licensee's parent or subsidiary, successor legal entity or other affiliate of Licensee and the Village shall be entitled to fifty percent (50%) of any such sublease in addition to the rental fee as described in Section 7. COMPENSATION, above.

Site: 4414 Downers Drive

17. HAZARDOUS SUBSTANCES:

a. The Village represents and warrants that it has no knowledge of any hazardous substance existing on the Property in violation of any applicable federal, State or local law, regulation or ordinance. The Village further agrees to hold Licensee harmless from and indemnify Licensee against any damage, loss or expense or liability resulting from the existence on the Property of any such hazardous substance, including all attorney's fees and consultant fees, costs and penalties, incurred as a result thereof, unless caused by Licensee or any of its employees or agents.

b. Licensee represents and warrants that its use of the Licensed Premises will not generate any hazardous substance, and that it will not store or dispose on the Licensed Premises, nor transport to or over the Licensed Premises, any hazardous substance in violation of any applicable federal, State or local law, regulation or ordinance. Licensee further agrees to hold the Village harmless from and against and indemnify the Village against any release of such hazardous substance and any damage, loss, or expense or liability resulting from such release, including attorney's fees and consultant fees, costs and penalties, incurred as a result thereof, which was caused by Licensee or any of its employees or agents.

c. "Hazardous Substance" as used herein shall mean any substance or material defined or designated as hazardous or toxic waste, hazardous or toxic materials, hazardous or toxic radioactive substance, or other similar term by any federal, State or local environmental law, regulation or ordinance presently in effect or promulgated in the future.

18. COST OF ENFORCEMENT:

The prevailing party in any action or proceeding in court or mutually agreed upon arbitration proceeding to enforce the terms of this Agreement shall be entitled to receive its reasonable attorney's fees and other reasonable enforcement costs and expenses from the non-prevailing party.

19. INVALIDITY:

If any section, paragraph, clause or provision of this Agreement shall be held invalid, the invalidity of such section, paragraph, clause or provision shall not affect any of the other provisions of this Agreement.

20. FORCE MAJEURE:

Neither party shall be deemed in violation of this Agreement for the delay in performance or failure to perform in whole or in part its obligations under this Agreement due to strike, war or act of war (whether an actual declaration is made or not), insurrection, riot, act of public enemy, fire, flood or other act of God or by other events to the extent that such events are caused by circumstances beyond such party's control.

Site: 4414 Downers Drive

21. NOTICES:

Unless otherwise specified herein, all notices under this agreement shall be made in writing and delivered to:

Village:

Village Manager
Village of Downers Grove
801 Burlington Avenue
Downers Grove, IL 60515
630.434-5500

With Copy to:

Village Attorney
Village of Downers Grove
801 Burlington Avenue
Downers Grove, IL 60515
630.434-5541

Licensee:

Scientel Wireless, LLC
948 Springer Drive
Lombard, IL 60148
630.652-3800

With Copy to:

Scientel Wireless, LLC
Ginger Fadencich, Finance
948 Springer Drive
Lombard, IL 60148
630.652-3819

Site: 4414 Downers Drive

22. GOVERNING LAW:

This Agreement shall be governed by the laws of the State of Illinois.

IN WITNESS WHEREOF, the parties hereto have executed this Agreement on the 27th day of August, 20 15.

**LICENSEE
SCIENTEL WIRELESS, LLC**

VILLAGE OF DOWNERS GROVE

By: *Nelson Janto*

By: _____
Village Manager


Title: President

ATTEST:


Village Clerk

Subscribed and sworn to
this 27 day of August, 2015.

Kimberly Snyder
Notary Public

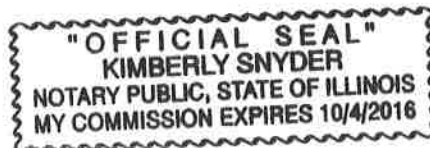

1\mw\Agr.15\Antenna\Scientel-4414-DownersDr

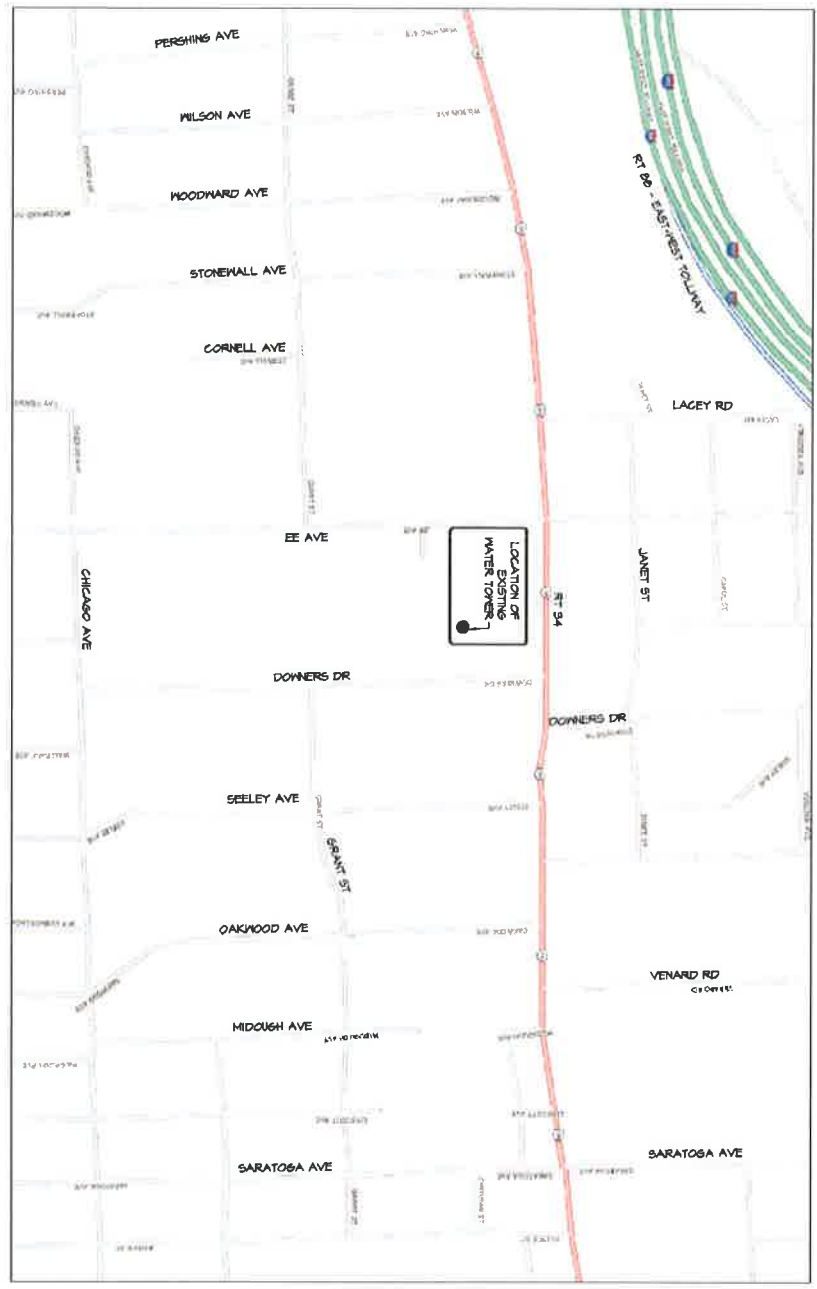

PROJECT SITE MAP

PROJECT SITE INFORMATION					
SITE	ADDRESS	COUNTY	CITY	STATE	ZIP
DOWNERS GROVE	4534 DOWNERS DRIVE	DOWNERS GROVE	DOWNERS GROVE	ILLINOIS	60515

NETWORK SYSTEM SHEET INDEX		
REV.	DESCRIPTION	TITLE SHEET
01		T1
02		A1
03		M1
04		W1
05		E1

HEMINGWAY
INTERNATIONAL, LLC
287 S. CLARK STREET
CHICAGO, IL 60604

PROJECT INFORMATION
**DOWNERS GROVE
CELLULAR SITE**
STATE OF ILLINOIS

CLIENT ISSUE DATE: 09/02/15

DESIGNED FOR: PRELIMINARY


REV.	DATE	DESCRIPTION

APPROVALS:
scientel
WIRELESS, LLC
948 SPRINGER DRIVE
TAMPA, FL 33606
TEL: 813-880-1000
FAX: 813-880-1005

DESIGNED BY: K. BRAVO
CHECKED BY: JM
APPROVED BY: MC

SHEET TITLE: DOWNERS GROVE
MMS
TITLE SHEET

SHEET NUMBER: **T1**
REVISION: 0

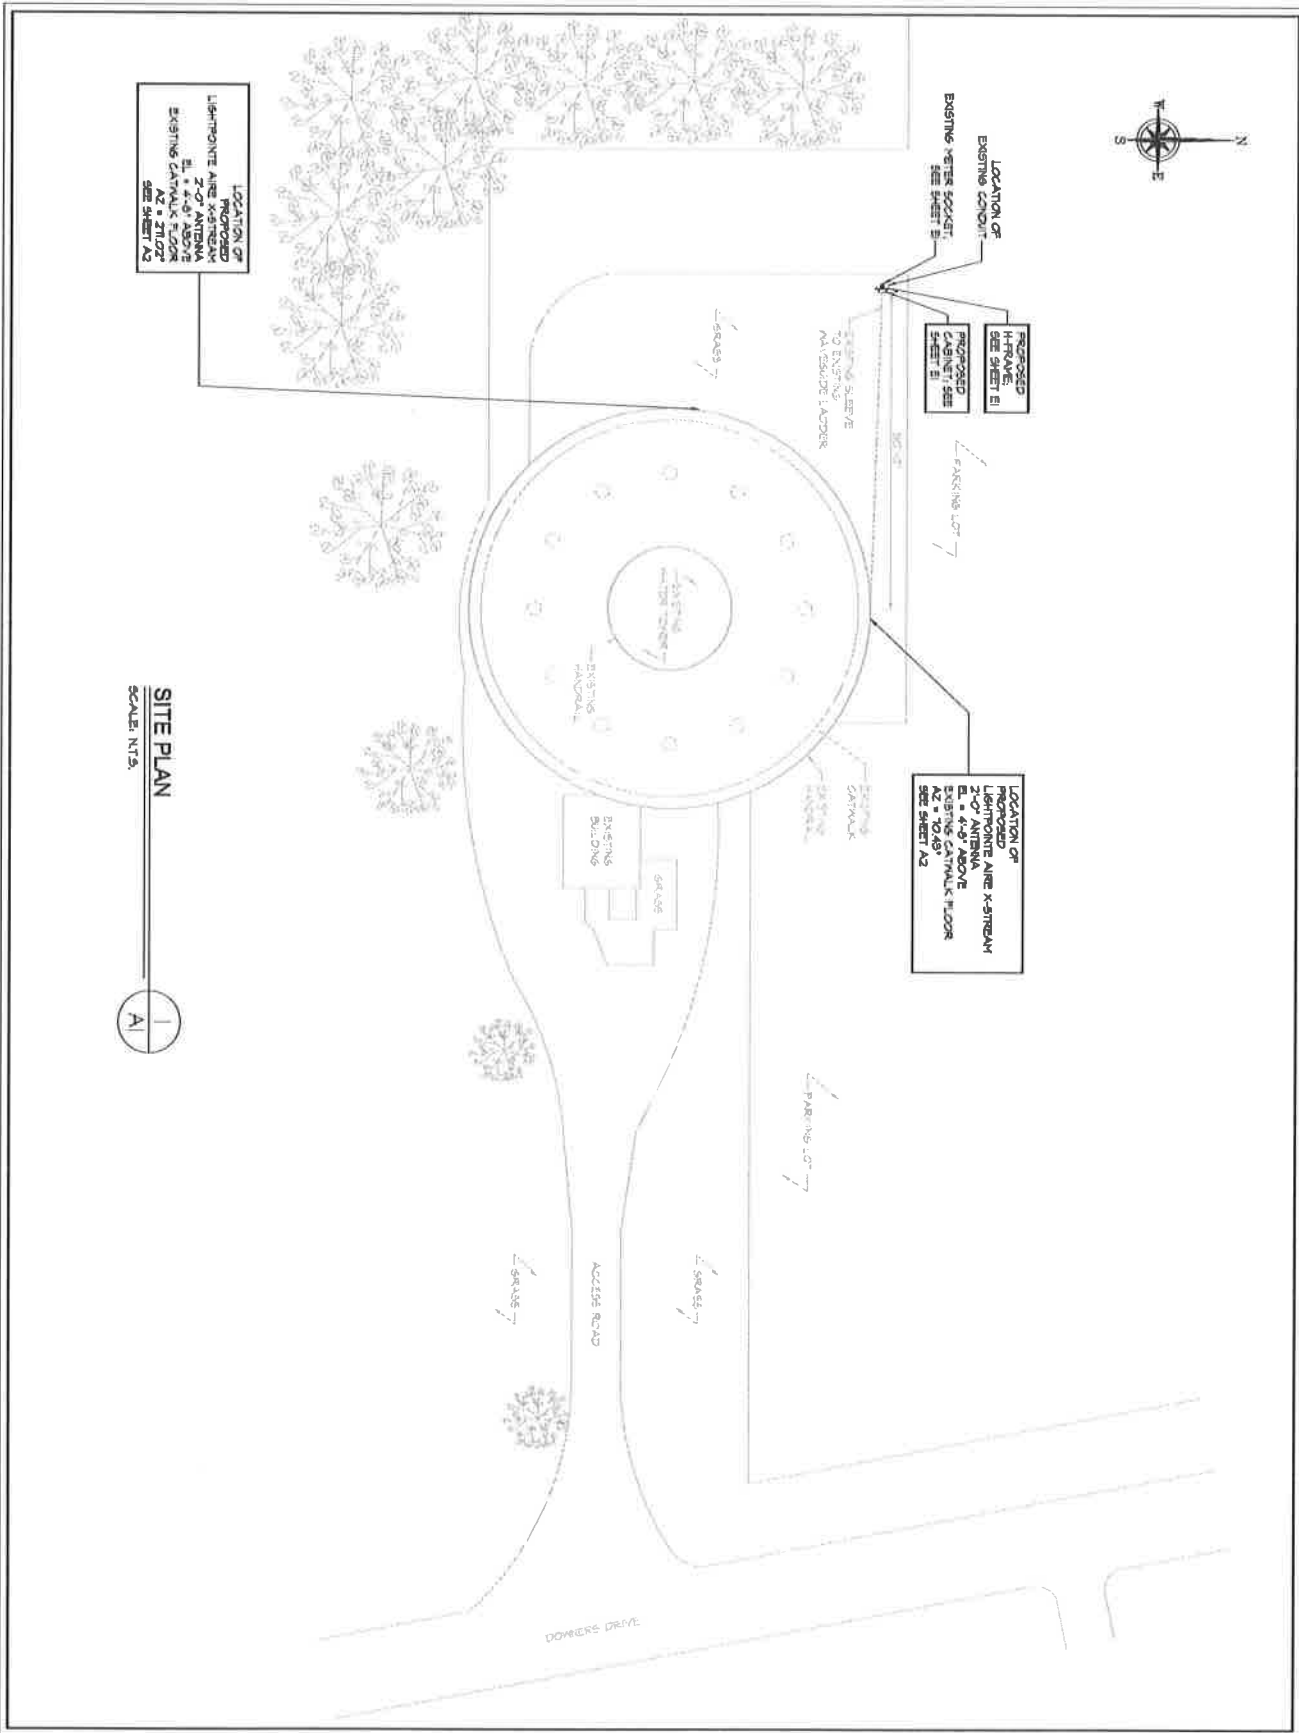


SITE PLAN
SCALE: N.T.S.

HENNINGWAY INTERNATIONAL, LLC 291 S. CLARK STREET SUITE 308 CHICAGO, IL 60604	
PROJECT INFORMATION DOWNERS GROVE CELLULAR SITE STATE OF ILLINOIS	
CLIENT ISSUE DATE 04/02/15	
SCALE FOR PRELIMINARY	
REV. DATE DESCRIPTION BY	
<table border="1" style="width: 100%; border-collapse: collapse;"> <thead> <tr> <th>NO.</th> <th>DATE</th> <th>DESCRIPTION</th> <th>BY</th> </tr> </thead> <tbody> <tr><td> </td><td> </td><td> </td><td> </td></tr> <tr><td> </td><td> </td><td> </td><td> </td></tr> <tr><td> </td><td> </td><td> </td><td> </td></tr> <tr><td> </td><td> </td><td> </td><td> </td></tr> <tr><td> </td><td> </td><td> </td><td> </td></tr> <tr><td> </td><td> </td><td> </td><td> </td></tr> <tr><td> </td><td> </td><td> </td><td> </td></tr> <tr><td> </td><td> </td><td> </td><td> </td></tr> <tr><td> </td><td> </td><td> </td><td> </td></tr> <tr><td> </td><td> </td><td> </td><td> </td></tr> </tbody> </table>		NO.	DATE	DESCRIPTION	BY	
NO.	DATE	DESCRIPTION	BY	
scientel WIRELESS, LLC 646 SPRINGER DRIVE LYONS, IL 60165 TEL: 815-231-1000 FAX: 815-231-9605	
APPROVALS NAME PRINTED _____ TITLE _____ SIGNATURE _____ DATE _____	
DRAWN BY: <u> </u> CHK: <u> </u> APP: <u> </u> K. BRAVO <u> </u> JM <u> </u> MC <u> </u> LICENSE: _____	
SHEET TITLE DOWNERS GROVE MMS SITE PLAN	
SHEET NUMBER: A1 REVISION: 0	
PROJ. NO: <u> </u>	

THIS DRAWING, WHEN IN COMBINATION WITH THE GENERAL NOTES, IS TO BE USED TO CONSTRUCT THE PROJECT. THE CONTRACTOR SHALL BE RESPONSIBLE FOR VERIFYING THE ACCURACY OF ALL DIMENSIONS AND CONDITIONS SHOWN ON THIS DRAWING. THE CONTRACTOR SHALL BE RESPONSIBLE FOR OBTAINING ALL NECESSARY PERMITS AND APPROVALS FROM THE APPROPRIATE AGENCIES.


**EXISTING WATER TOWER
ELEVATION VIEW**
SCALE: N.T.S.

1
A2

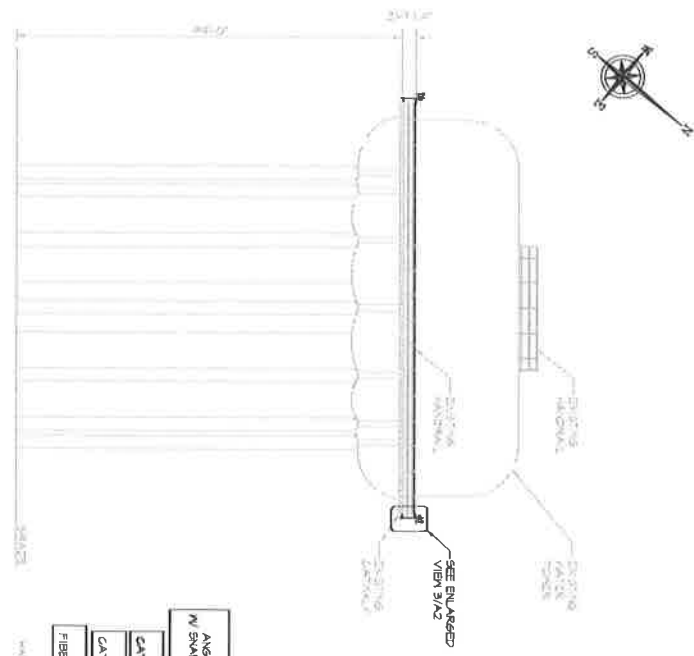


**ENLARGED VIEW
TYP. AT 2 LOCATIONS**
SCALE: 1" = 1'-0"

3
A2

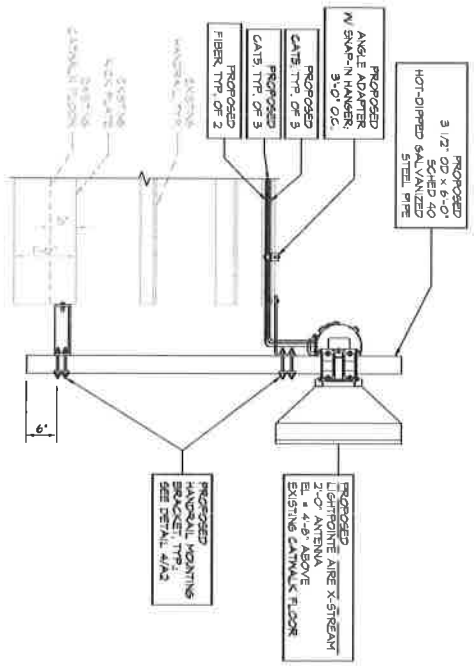


**EXISTING WATER TOWER
PLAN VIEW**
SCALE: N.T.S.

2
A2

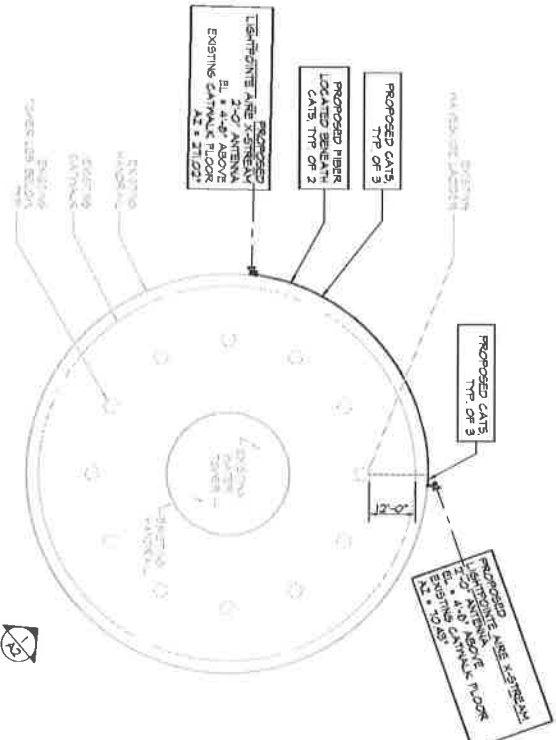


**HANDRAIL MOUNTING
BRACKET DETAIL**
SCALE: N.T.S.

4
A2

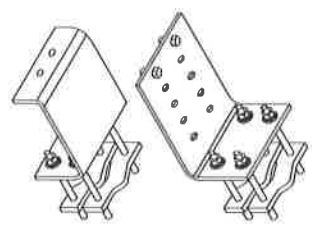


PROJECT INFORMATION HENINGWAY INTERNATIONAL, LLC 254 S. CLARK STREET CHICAGO, IL 60604	
PROJECT INFORMATION DOWNERS GROVE CELLULAR SITE STATE OF ILLINOIS	
SAVED FOR PRELIMINARY 09/02/15	CURRENT SHEET DATE: 09/02/15
REV. DATE DESCRIPTION BY	
APPROVALS:	
NAME: _____ PRINTED: _____ TITLE: _____ SIGNATURE: _____ DATE: _____	PROJECT NO.: _____ SHEET NO.: _____
DRAWN BY: _____ K. BRAVO	
CHECKED BY: _____ J.M. MC	
SHEET TITLE: DOWNERS GROVE MMS WATER TOWER ELEVATION & PLAN VIEWS	
SHEET NUMBER: A2 REVISION: 0	




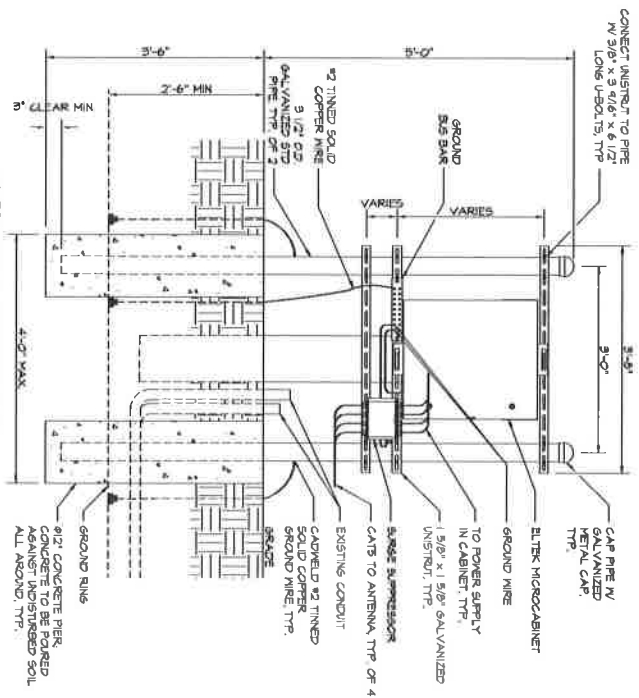

**H-FRAME & POWER RUN
FRONT VIEW**
SCALE: 1" = 1'-0"

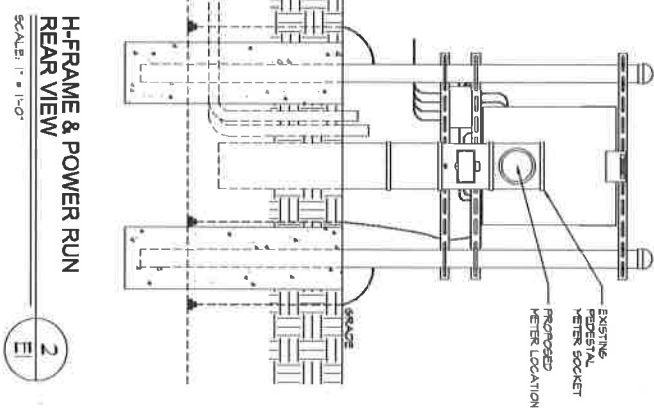

**H-FRAME & POWER RUN
REAR VIEW**
SCALE: 1" = 1'-0"

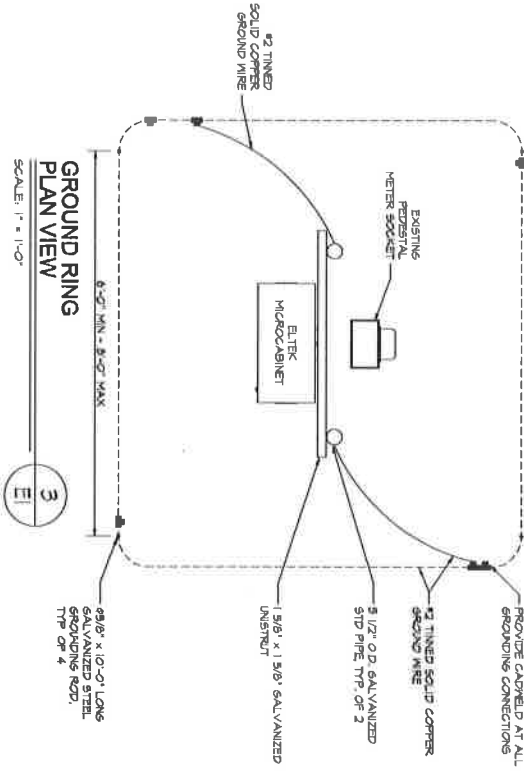

**GROUND RING
PLAN VIEW**
SCALE: 1" = 1'-0"

THIS DRAWING, WHEN IN COMBINATION WITH SHEETS 15 & 16, IS REQUIRED TO FULLY DEFINE THE PROJECT. ANY CHANGES TO THIS DRAWING MUST BE MADE TO ALL SHEETS INVOLVED IN THE PROJECT.

HEMINGWAY
INTERNATIONAL, LLC
214 S. CLARK STREET
CHICAGO, IL 60604

PROJECT INFORMATION
DOWNERS GROVE
CELLULAR SITE
STATE OF ILLINOIS

ISSUE DATE: 09/02/15

DESIGN FOR: PRELIMINARY

REV.	DATE	DESCRIPTION	BY

scientific
WIRELESS, LLC
446 SPRINGER DRIVE
LOMBARD, IL 60148
TEL: 630-463-3800
FAX: 630-253-2800

APPROVALS
NAME: _____
PRINTED: _____
TITLE: _____
SIGNATURE: _____
DATE: _____
DRAWN BY: K. BRAVO
CHK: JM
APP: NC

SHEET TITLE: DOWNERS GROVE
MMS
H-FRAME & POWER RUN
DETAILS

SHEET NUMBER: E1
REVISION: 0
DRAWN BY: JHC/GDH