


**2300 Wisconsin Avenue  
(Special Use)**

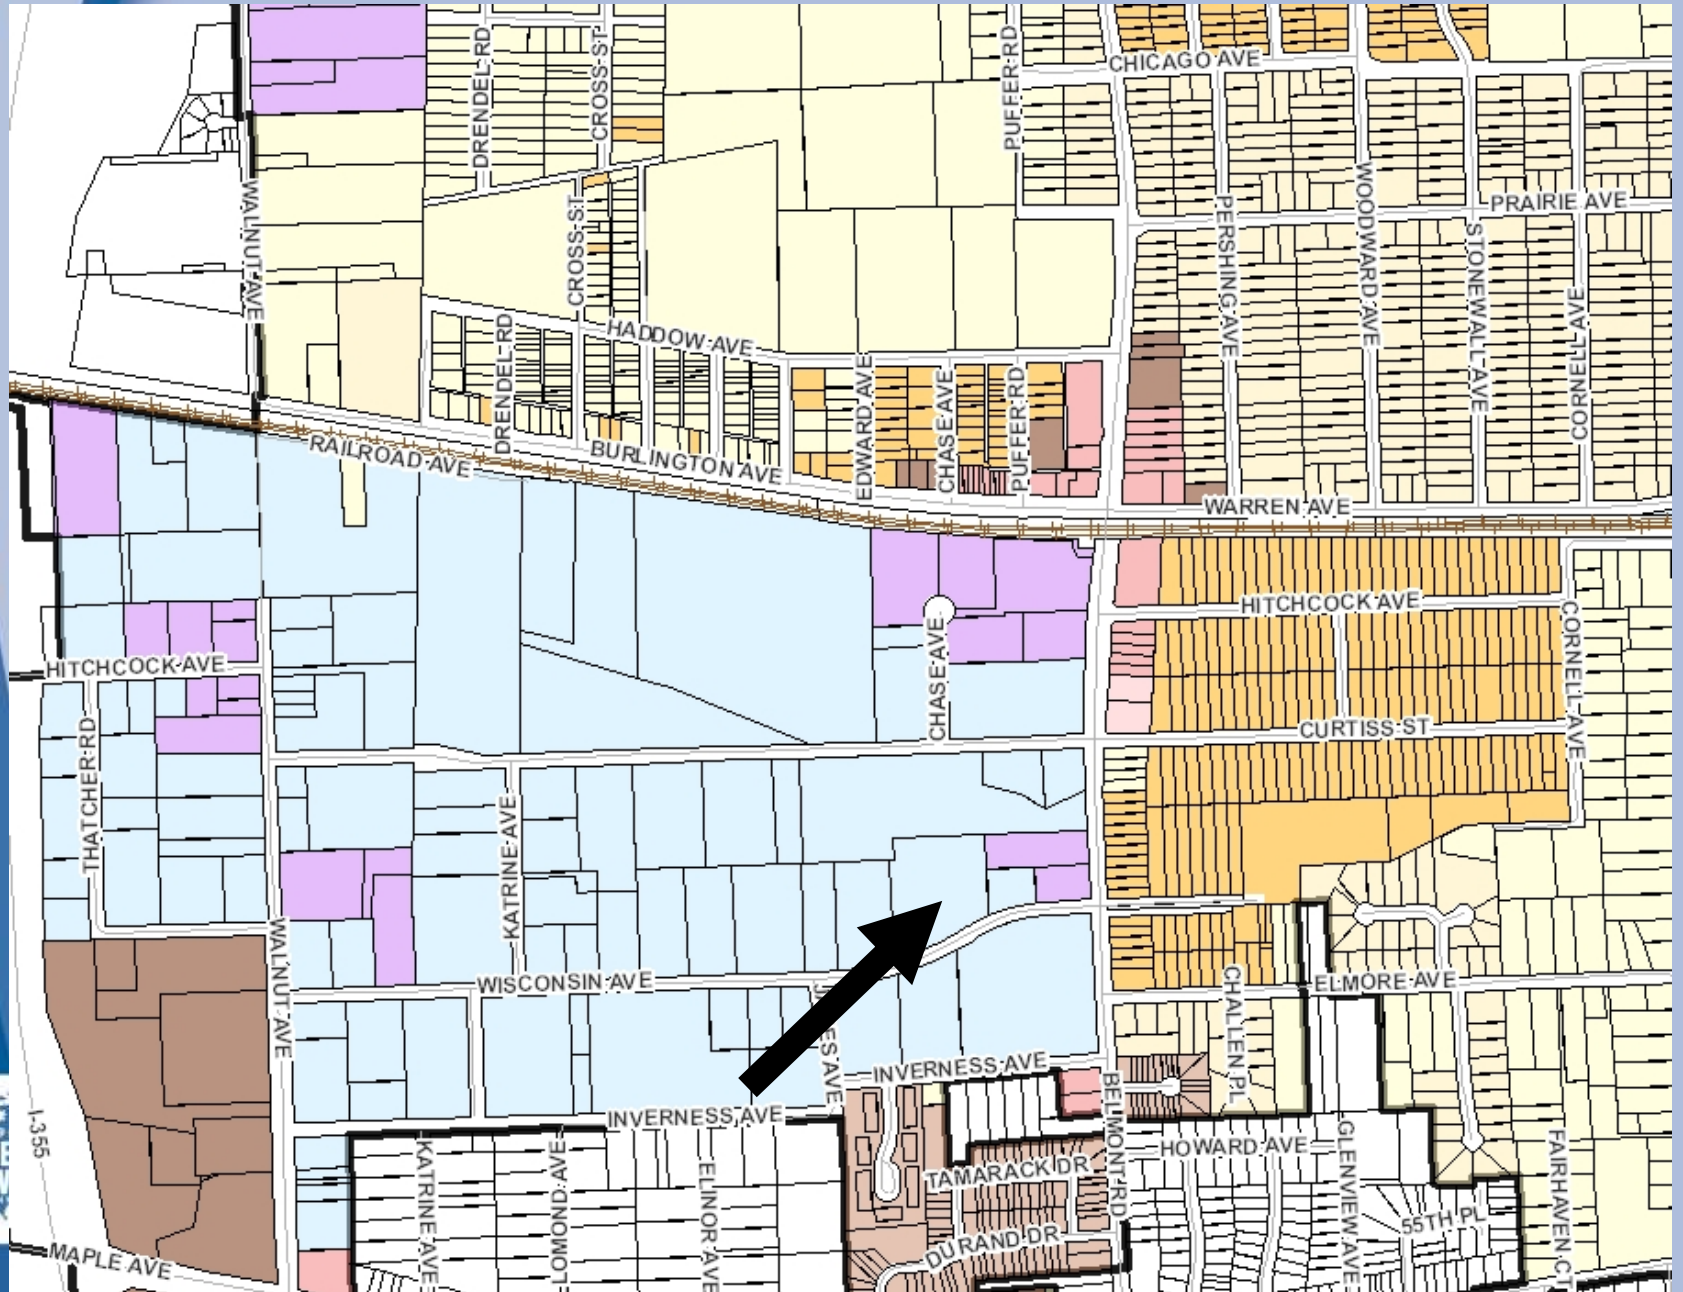

# 2300 Wisconsin Ave



# 2300 Wisconsin Ave



# 2300 Wisconsin Ave




PROPOSED SITE LAYOUT



# 2300 Wisconsin Ave

STORMWATER  
DETENTION  
POND

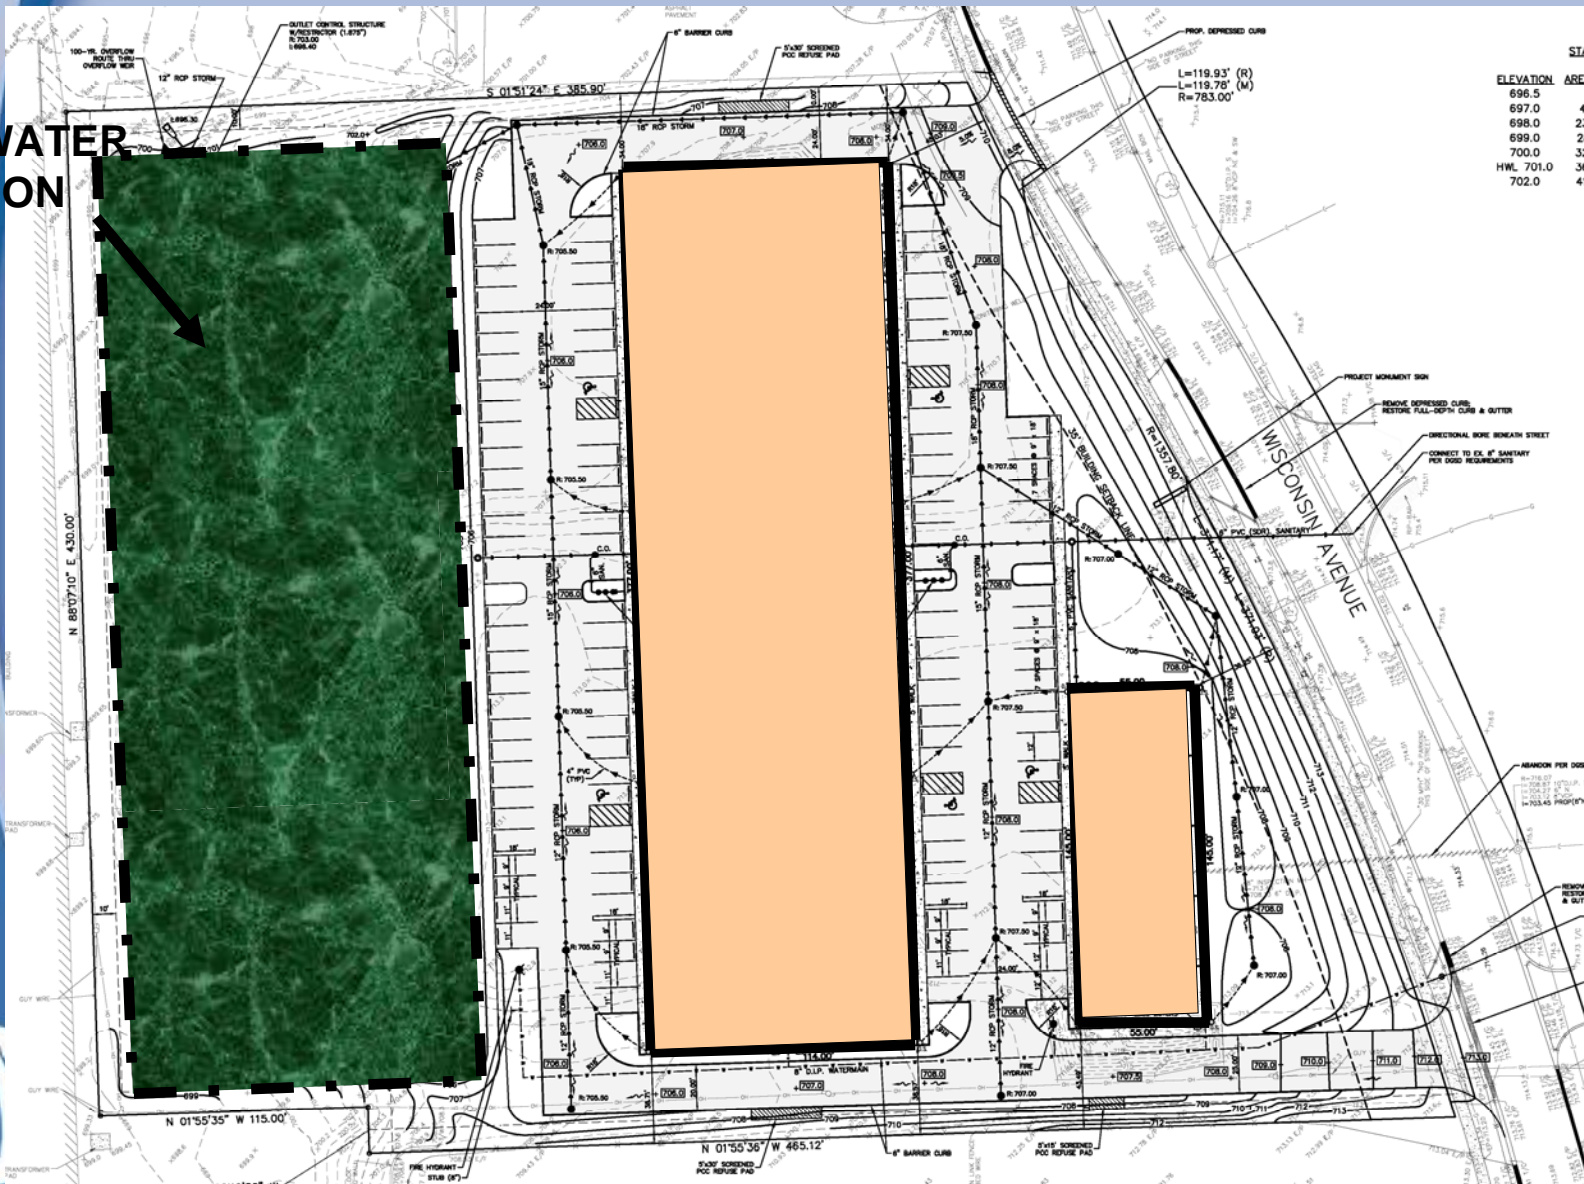

ELEVATION	AREA
696.5	41
697.0	23
698.0	28
699.0	32
700.0	36
701.0	41
702.0	



PHASE 1

# 2300 Wisconsin Ave

UNDGROUND  
STORMWATER  
DETENTION  
FACILITY



PHASE 2

# 2300 Wisconsin Ave



**BUILDING 2  
SOUTH ELEVATION**  
SCALE: 1/8" = 1'-0"



# 2300 Wisconsin Ave



LANDSCAPE PLAN





**2300 Wisconsin Avenue  
(Special Use)**

